



NOTES	DO NOT SCALE FROM THIS DRAWING. CONTRACTOR TO CHECK ALL DIMENSIONS ON SITE. ANY DISCREPANCIES TO BE REPORTED TO THE ARCHITECT IMMEDIATELY.	
	THE SURVEY INFORMATION CONTAINED IN THIS DRAWING WAS PROVIDED BY FLOWMAN CRAVEN SURVEY DRAWINGS DEC 2011 - OCT 2012.	
	COPYRIGHT RICK MATHER ARCHITECTS LLP ©	
AREA KEY	<table><tr><td></td><td>RESIDENTIAL</td><td></td></tr><tr><td></td><td>RETAIL</td><td></td></tr><tr><td></td><td>PLANT</td><td></td></tr><tr><td></td><td>CIRCULATION</td><td></td></tr><tr><td></td><td>CAR PARK</td><td></td></tr><tr><td></td><td>BACK OF HOUSE</td><td></td></tr><tr><td></td><td>OFFICE</td><td></td></tr><tr><td></td><td>RESIDENTIAL AMENITY</td><td></td></tr></table>													RESIDENTIAL			RETAIL			PLANT			CIRCULATION			CAR PARK			BACK OF HOUSE			OFFICE			RESIDENTIAL AMENITY																													
	RESIDENTIAL	
	RETAIL	
	PLANT	
	CIRCULATION	
	CAR PARK	
	BACK OF HOUSE	
	OFFICE	
	RESIDENTIAL AMENITY	
KEY	<table><tr><td></td><td>DEMOLITION</td><td></td></tr><tr><td></td><td>EXISTING STRUCTURE</td><td></td></tr><tr><td></td><td>PARTITION</td><td></td></tr><tr><td></td><td>PROPOSED STRUCTURE</td><td></td></tr></table>													DEMOLITION			EXISTING STRUCTURE			PARTITION			PROPOSED STRUCTURE	
	DEMOLITION	
	EXISTING STRUCTURE	
	PARTITION	
	PROPOSED STRUCTURE	
REVISIONS	<table><tr><td>PL 1</td><td>01.04.13</td><td colspan="10">PLANNING ISSUE</td></tr><tr><td>REV</td><td>DATE</td><td colspan="11">DESCRIPTION</td></tr></table>												PL 1	01.04.13	PLANNING ISSUE										REV	DATE	DESCRIPTION																																					
PL 1	01.04.13	PLANNING ISSUE	
REV	DATE	DESCRIPTION	
KEY PLAN	
STATUS	PLANNING	
RICK MATHER ARCHITECTS © 123 Camden High Street London NW1 7JR T: 020 7284 1727 F: 020 7267 7826 info@rickmather.com www.rickmather.com <table><tr><td>JOB</td><td colspan="12">Centre Point 101-103 New Oxford Street London, WC1A 1DD</td></tr><tr><td>TITLE</td><td colspan="12">PROPOSED FLOOR PLAN SUB-BASEMENT CENTRE POINT HOUSE</td></tr><tr><td>DRAWN</td><td>DMcC</td><td>JOB #</td><td>552</td><td>DRG #</td><td colspan="3">19640-CPH</td><td>REV</td><td colspan="4">PL1</td></tr><tr><td>CHECKED</td><td>GM</td><td>SCALE</td><td>B/A1 1:100</td><td>SIZE</td><td>A1</td><td>DATE</td><td>APR 13</td><td>REV DATE</td><td colspan="4">01.04.13</td></tr></table>													JOB	Centre Point 101-103 New Oxford Street London, WC1A 1DD												TITLE	PROPOSED FLOOR PLAN SUB-BASEMENT CENTRE POINT HOUSE												DRAWN	DMcC	JOB #	552	DRG #	19640-CPH			REV	PL1				CHECKED	GM	SCALE	B/A1 1:100	SIZE	A1	DATE	APR 13	REV DATE	01.04.13			
JOB	Centre Point 101-103 New Oxford Street London, WC1A 1DD	
TITLE	PROPOSED FLOOR PLAN SUB-BASEMENT CENTRE POINT HOUSE	
DRAWN	DMcC	JOB #	552	DRG #	19640-CPH			REV	PL1	
CHECKED	GM	SCALE	B/A1 1:100	SIZE	A1	DATE	APR 13	REV DATE	01.04.13	



NOTES

DO NOT SCALE FROM THIS DRAWING.
CONTRACTOR TO CHECK ALL DIMENSIONS ON SITE.
ANY DISCREPANCIES TO BE REPORTED TO THE ARCHITECT IMMEDIATELY.

THE SURVEY INFORMATION CONTAINED IN THIS DRAWING
WAS PROVIDED BY PLOWMAN CRAVEN SURVEY DRAWINGS
DEC 2011 - OCT 2012.


COPYRIGHT RICK MATHER ARCHITECTS LLP ©

AREA KEY	
RESIDENTIAL	
RETAIL	
PLANT	
CIRCULATION	
CAR PARK	
BACK OF HOUSE	
OFFICE	
RESIDENTIAL AMENITY	

KEY

DEMOLITION	
EXISTING STRUCTURE	
PARTITION	
PROPOSED STRUCTURE	

REV	DATE	DESCRIPTION
PL1	01.04.13	PLANNING ISSUE

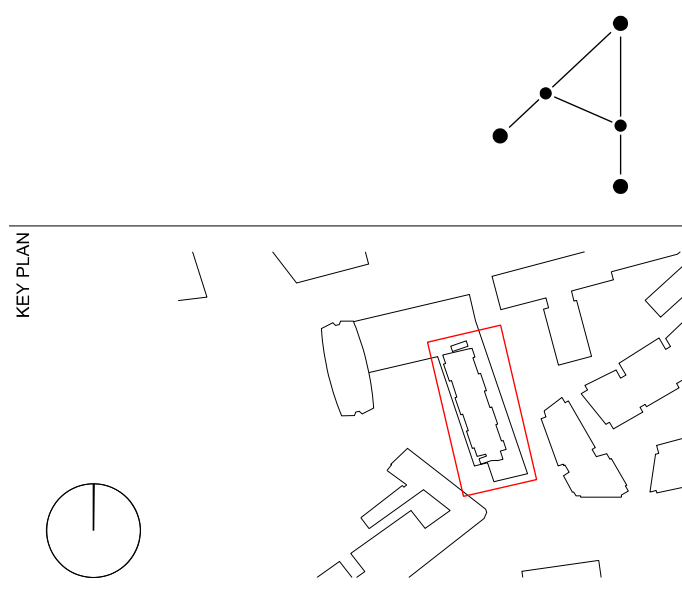

STATUS PLANNING

RICK MATHER ARCHITECTS ©

123 Camden High Street London NW1 7JR
T: 020 7284 1727 F: 020 7267 7826
info@rickmather.com www.rickmather.com

Centre Point
101-103 New Oxford Street
London, WC1A 1DD

TITLE **PROPOSED FLOOR PLAN**
BASEMENT
CENTRE POINT HOUSE

DRAWN	DMcC	JOB #	552		DRG #	19601-CPH		REV	PL1
CHECKED	GM	SCALE@A1	1:100	SIZE	A1	DATE	APR 13	REV DATE	01.04.13



NOTES

DO NOT SCALE FROM THIS DRAWING.
CONTRACTOR TO CHECK ALL DIMENSIONS ON SITE.
ANY DISCREPANCIES TO BE REPORTED TO THE ARCHITECT IMMEDIATELY.

THE SURVEY INFORMATION CONTAINED IN THIS DRAWING
WAS PROVIDED BY PLOWMAN CRAVEN SURVEY DRAWINGS
DEC 2011 - OCT 2012.

COPYRIGHT RICK MATHER ARCHITECTS LLP ©

AREA KEY

RESIDENTIAL

RETAIL

PLANT

CIRCULATION

CAR PARK

BACK OF HOUSE

OFFICE

RESIDENTIAL AMENITY

KEY

DEMOLITION

EXISTING STRUCTURE


PARTITION

PROPOSED STRUCTURE

INDICATIVE RESTAURANT ARRANGEMENT

NOTE: LOCATION OF AFFORDABLE HOUSING PROPOSAL.
SEE DRAWING SERIES 19660 (APP 1A)
AND DRAWING SERIES 19660 (APP 1B)

REVISIONS			
REV	DATE	DESCRIPTION	
PL1	01.04.13	PLANNING ISSUE	

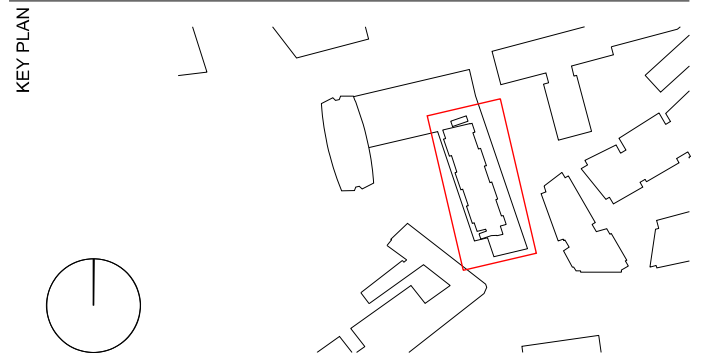

STATUS

PLANNING

RICK MATHER ARCHITECTS ©

123 Camden High Street London NW1 7JR
T: 020 7284 1727 F: 020 7281 7826
info@rickmather.com www.rickmather.com

JOB

Centre Point
101-103 New Oxford Street
London, WC1A 1DD

TITLE

PROPOSED FLOOR PLAN
GROUND FLOOR
CENTRE POINT HOUSE

DRAWN

DMcC

JOB #

552

DRG #

19642-CPH

REV

PL1

CHECKED

GM

SCALE@A1

1:100

SIZE

A1

DATE

APR 13

REV DATE

01.04.13



NOTES

DO NOT SCALE FROM THIS DRAWING.
CONTRACTOR TO CHECK ALL DIMENSIONS ON SITE.
ANY DISCREPANCIES TO BE REPORTED TO THE ARCHITECT IMMEDIATELY.

THE SURVEY INFORMATION CONTAINED IN THIS DRAWING
WAS PROVIDED BY PLOWMAN CRAVEN SURVEY DRAWINGS
DEC 2011 - OCT 2012.

COPYRIGHT RICK MATHER ARCHITECTS LLP ©


AREA KEY

RESIDENTIAL	
RETAIL	
PLANT	
CIRCULATION	
CAR PARK	
BACK OF HOUSE	
OFFICE	
RESIDENTIAL AMENITY	

KEY

DEMOLITION	
EXISTING STRUCTURE	
PARTITION	
PROPOSED STRUCTURE	

REVISIONS			
PL1	01.04.13	PLANNING ISSUE	
REV	DATE	DESCRIPTION	

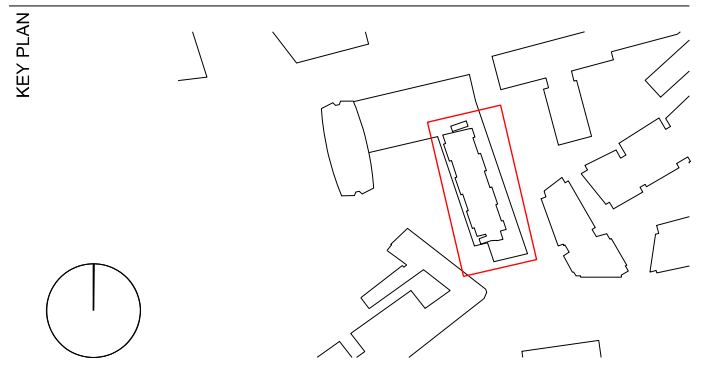

STATUS

PLANNING

RICK MATHER ARCHITECTS ©

123 Camden High Street London NW1 7JR
T: 020 7284 1727 F: 020 7287 7826
info@rickmather.com www.rickmather.com


JOB

Centre Point
101-103 New Oxford Street
London, WC1A 1DD

TITLE

PROPOSED FLOOR PLAN
GROUND FLOOR MEZZANINE
CENTRE POINT HOUSE

DRAWN	DMcC	JOB #	552	DRG #	19643-CPH	REV	PL1
CHECKED	GM	SCALE@A1	1:100	SIZE	A1	DATE	APR 13
				REV DATE			01.04.13

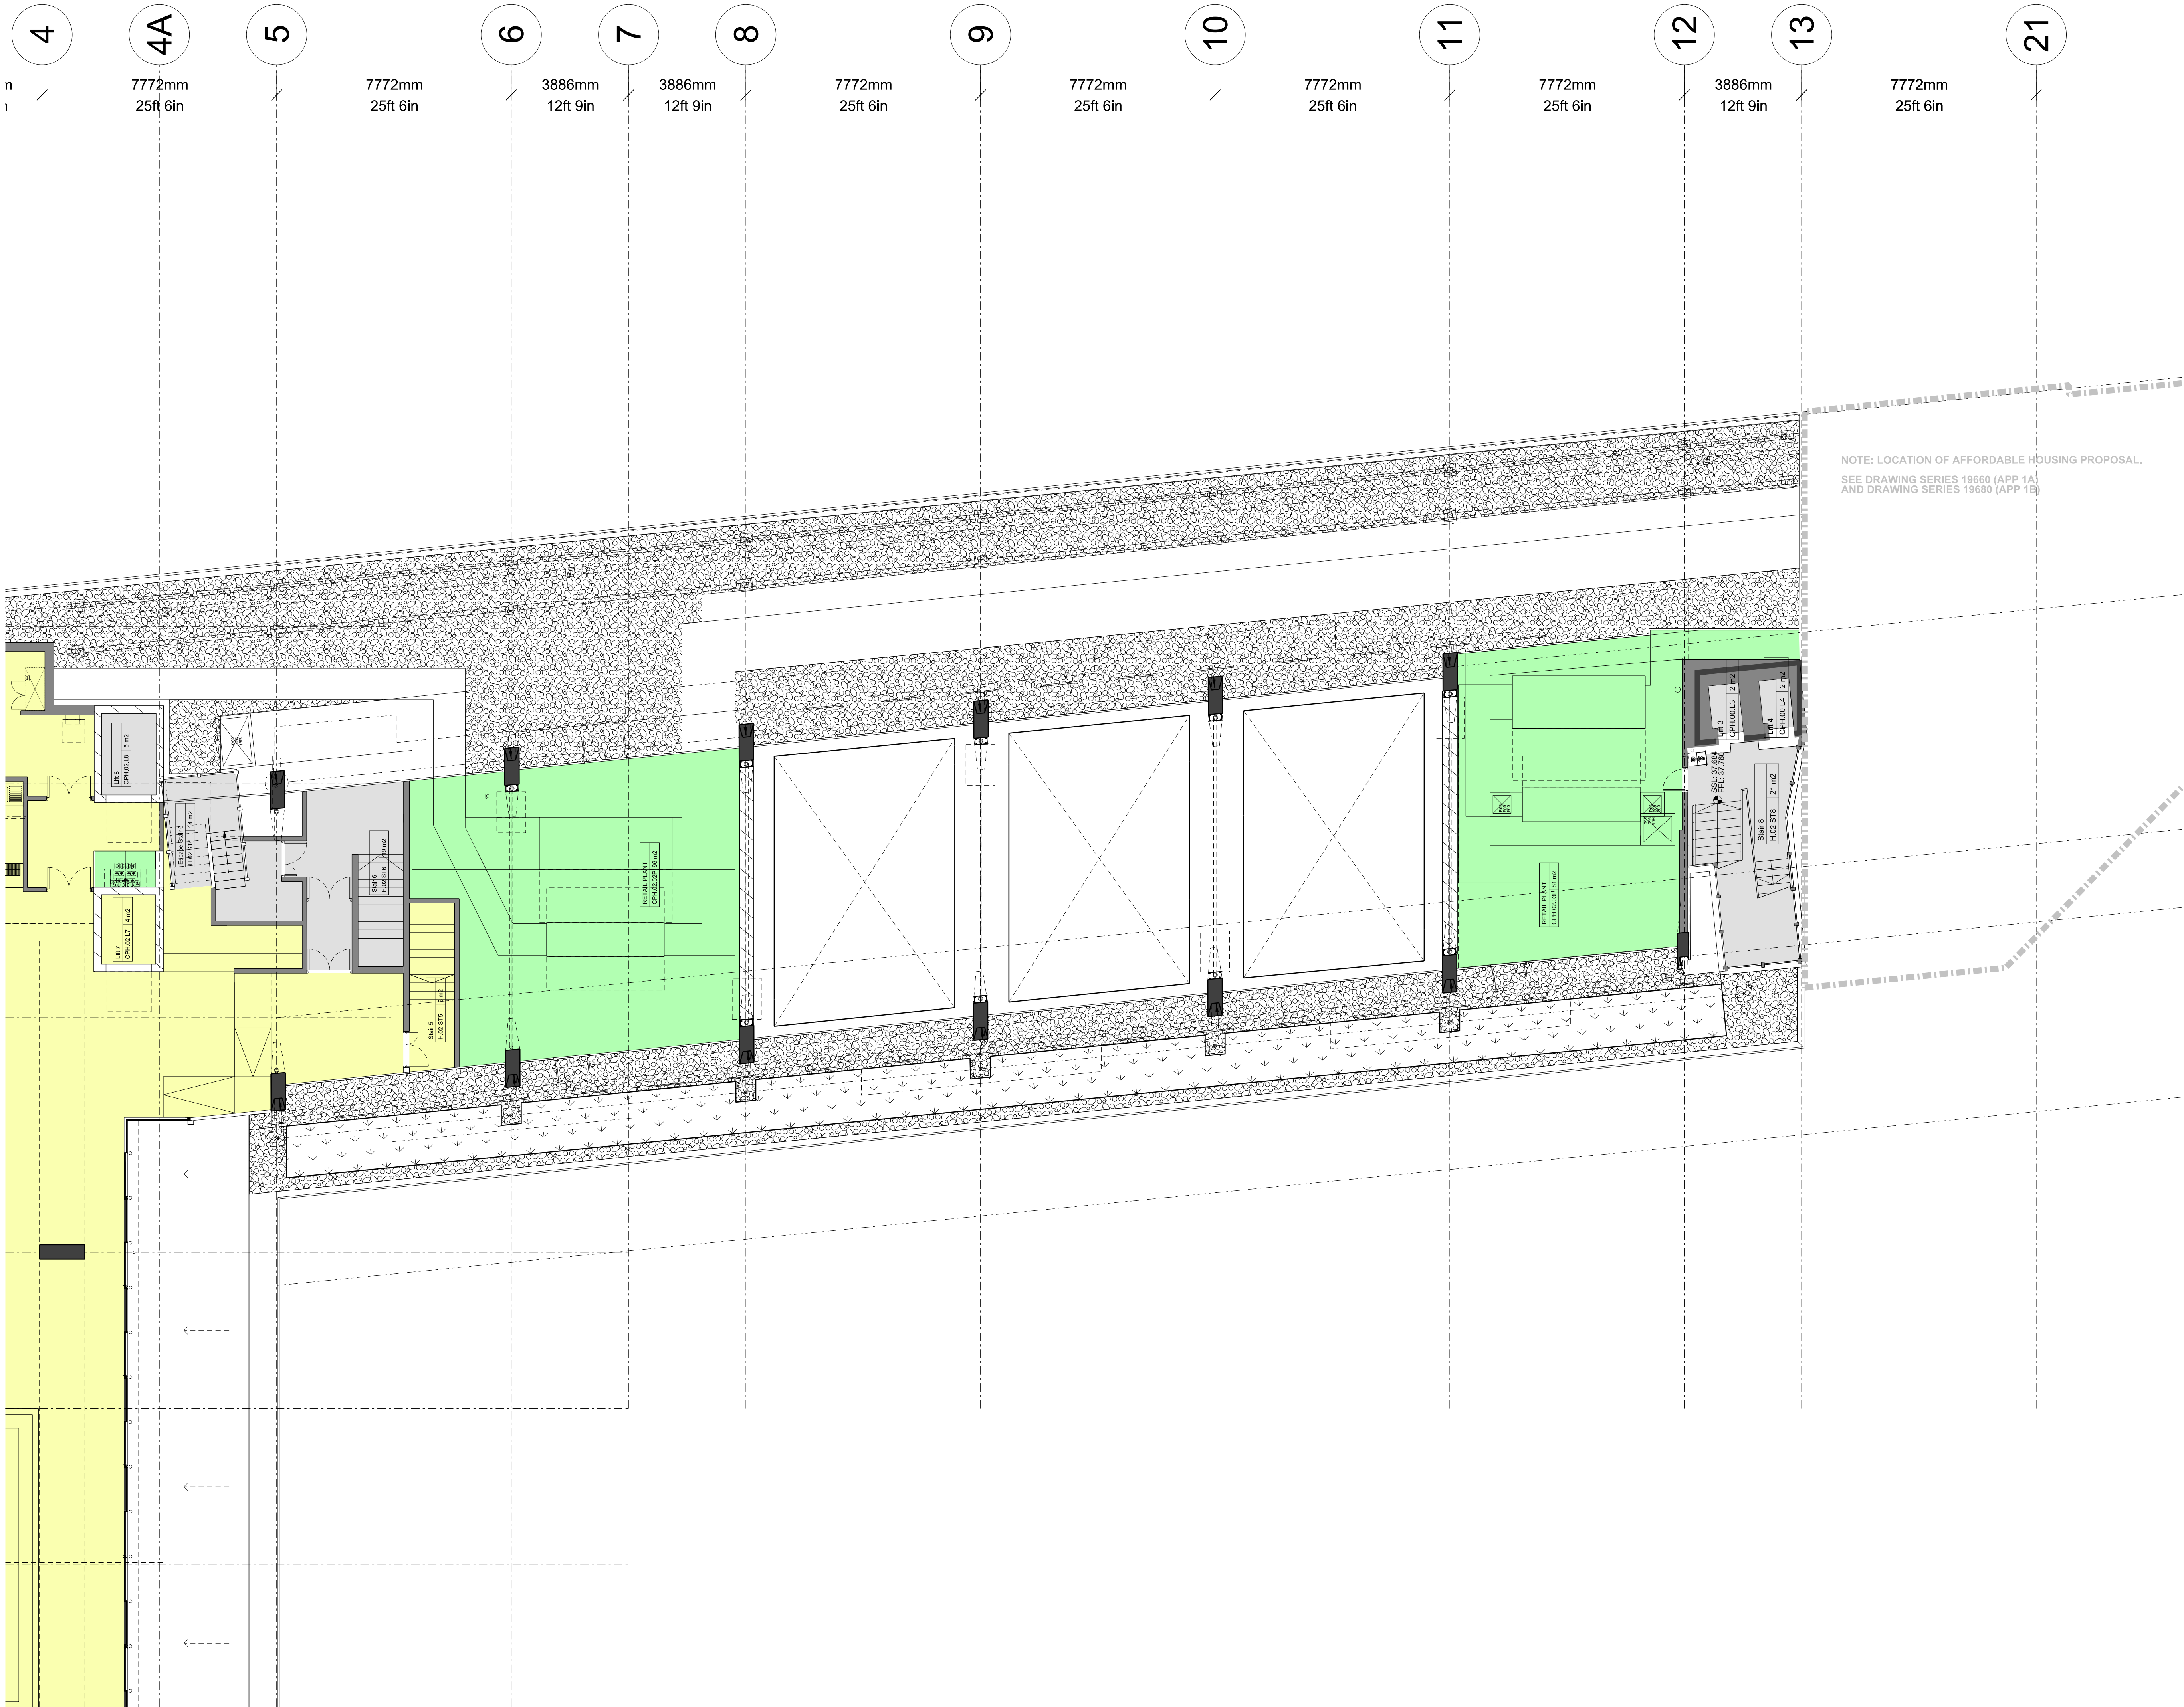

NOTES

AREA KEY

KEY

REVISIONS

KEY PLAN

STATUS

RESIDENTIAL

RETAIL

PLANT

CIRCULATION

CAR PARK

BACK OF HOUSE

OFFICE

RESIDENTIAL AMENITY

DEMOLITION

EXISTING STRUCTURE

PARTITION

PROPOSED STRUCTURE

REV	DATE	DESCRIPTION
PL1	01.04.13	PLANNING ISSUE


123 Camden High Street London NW1 7JR
T: 020 7284 1727 F: 020 7287 7826
info@rickmather.com www.rickmather.com

Centre Point
101-103 New Oxford Street
London, WC1A 1DD

PROPOSED FLOOR PLAN
SECOND FLOOR
CENTRE POINT HOUSE

DRAWN	JOB #	DRG #	REV
DMcC	552	19646-CPH	PL1

CHECKED	SCALE	SIZE	DATE	REV/DATE
GM	1:100	A1	APR 13	01.04.13

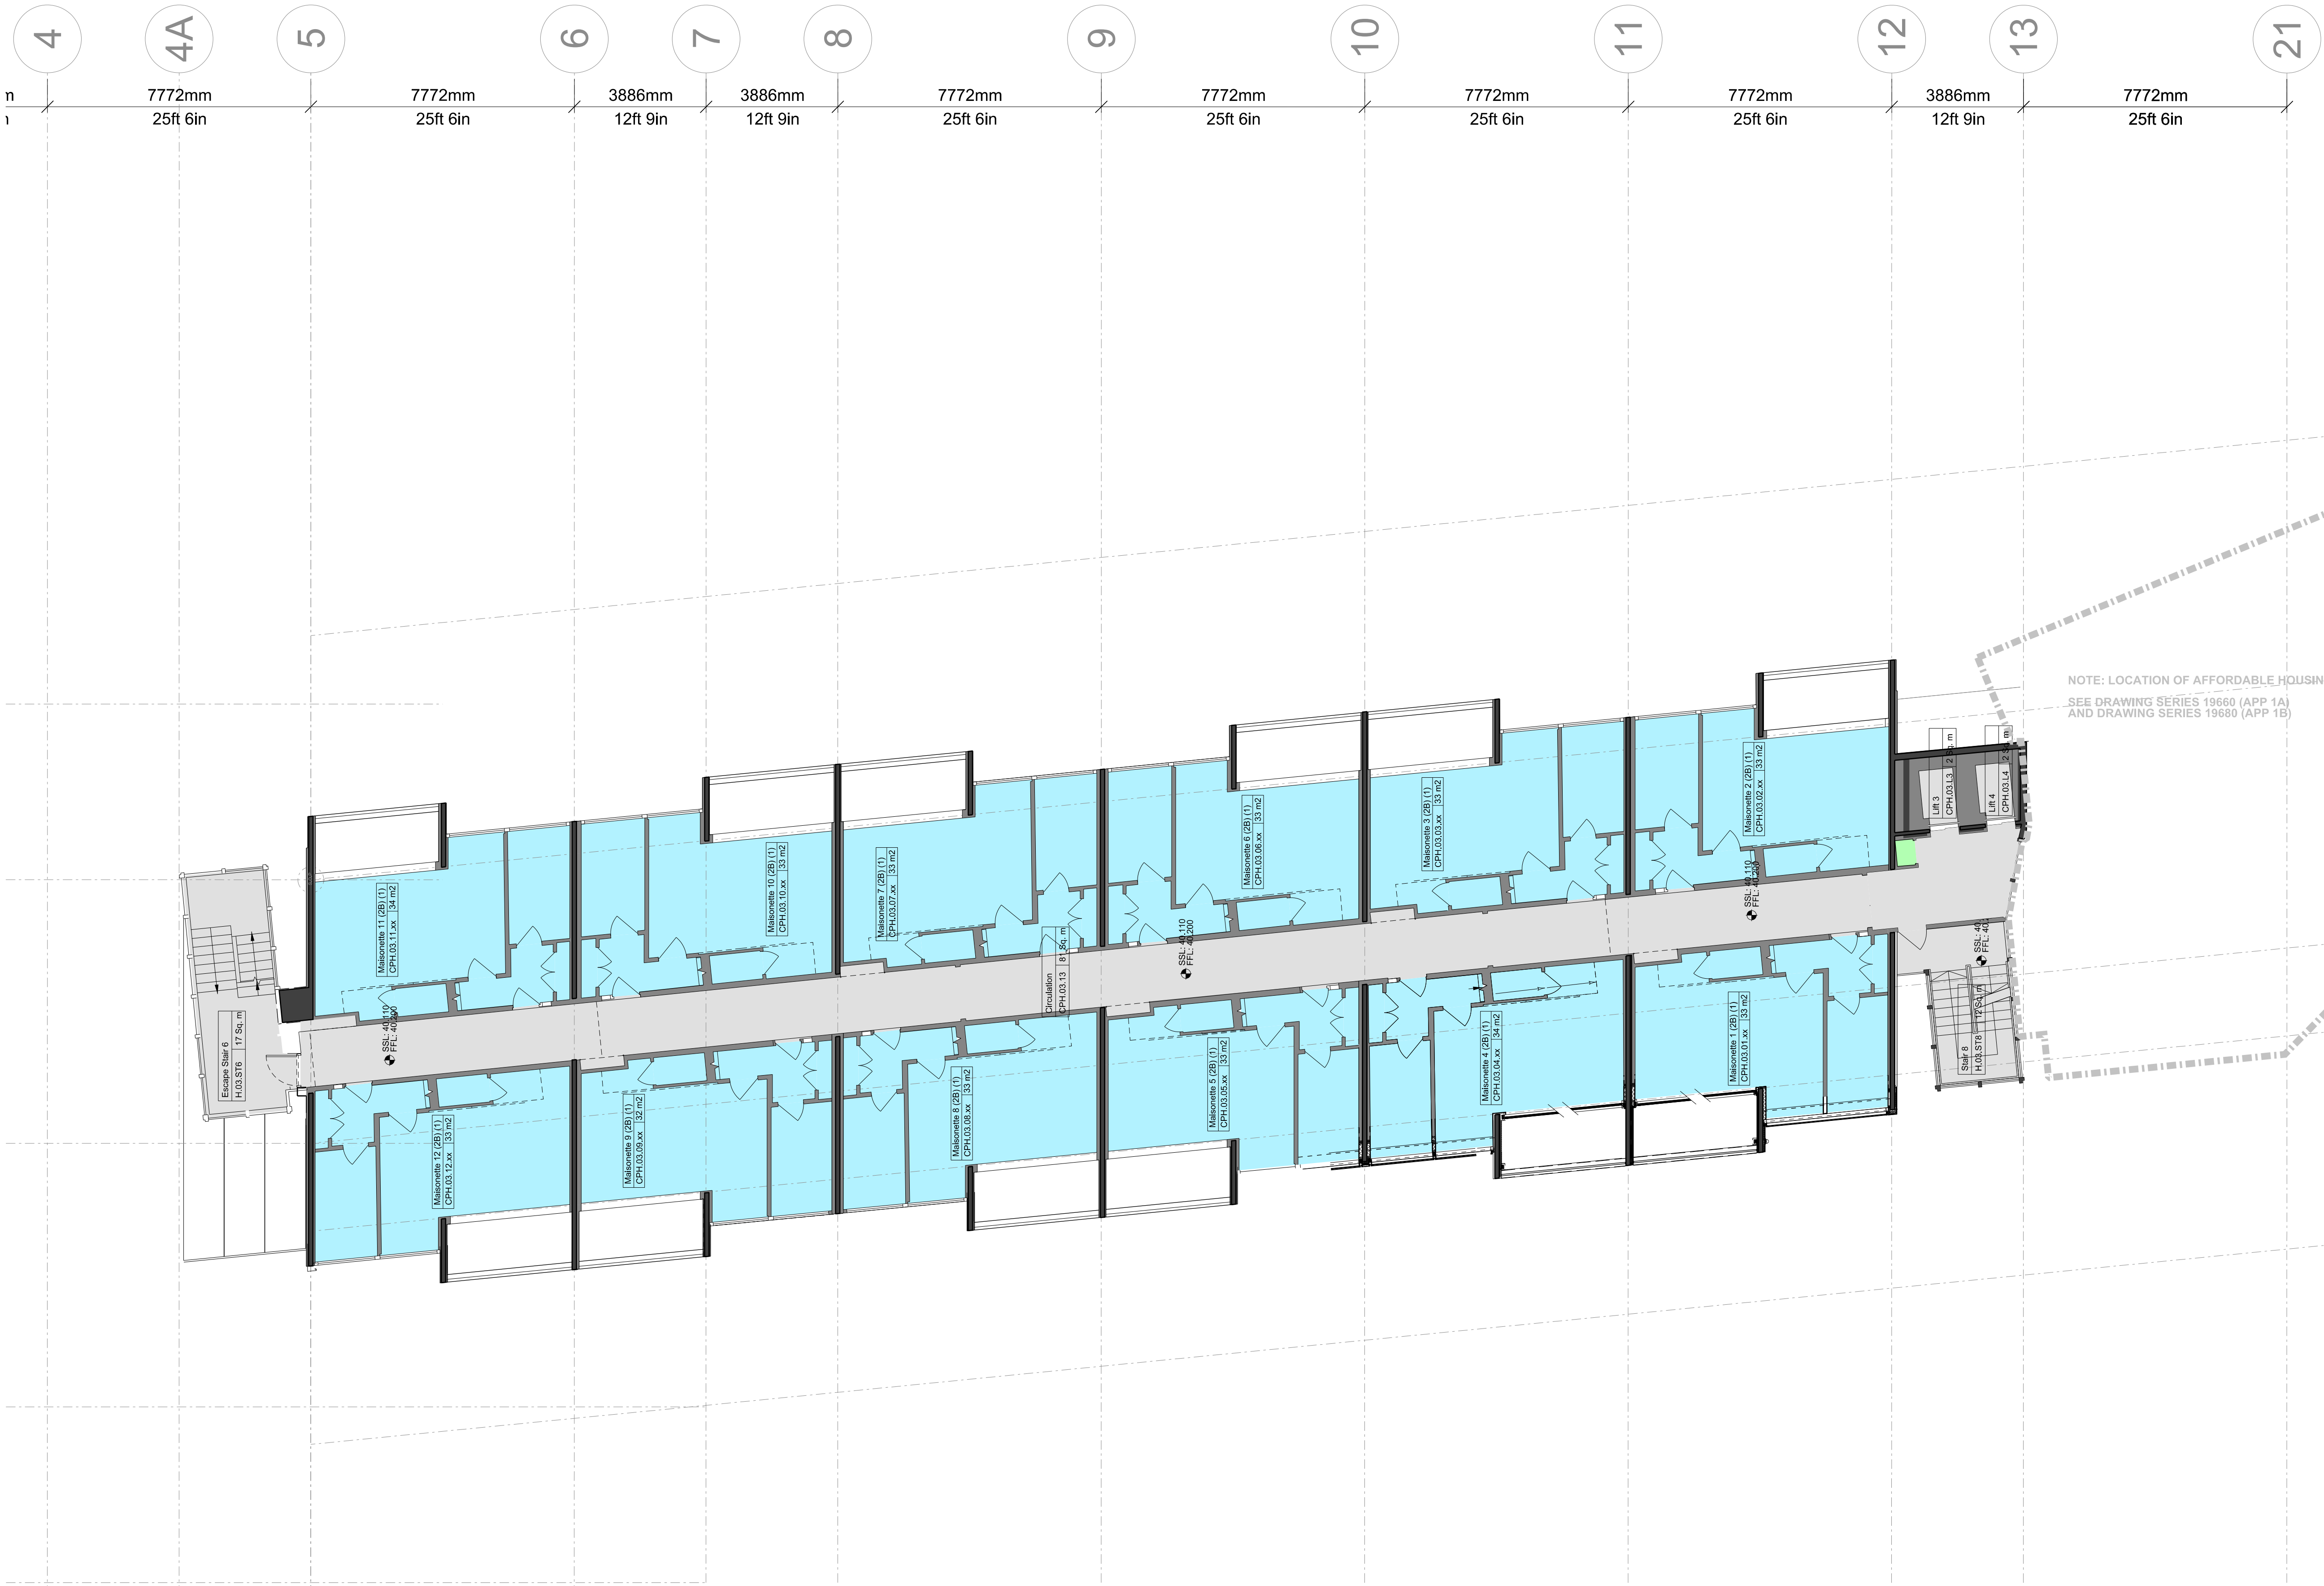


NOTES
DO NOT SCALE FROM THIS DRAWING.
CONTRACTOR TO CHECK ALL DIMENSIONS ON SITE.
ANY DISCREPANCIES TO BE REPORTED TO THE ARCHITECT IMMEDIATELY.
THE SURVEY INFORMATION CONTAINED IN THIS DRAWING WAS PROVIDED BY PLOWMAN CRAVEN SURVEY DRAWINGS DEC 2011 - OCT 2012.
COPYRIGHT RICK MATHER ARCHITECTS LLP ©

AREA KEY	
RESIDENTIAL	
RETAIL	
PLANT	
CIRCULATION	
CAR PARK	
BACK OF HOUSE	
OFFICE	
RESIDENTIAL AMENITY	

KEY	
DEMOLITION	
EXISTING STRUCTURE	
PARTITION	
PROPOSED STRUCTURE	

NOTE: LOCATION OF AFFORDABLE HOUSING PROPOSAL.
SEE DRAWING SERIES 19660 (APP 1A)
AND DRAWING SERIES 19680 (APP 1B)

REVISIONS		
PL1	01.04.13	PLANNING ISSUE
REV	DATE	DESCRIPTION

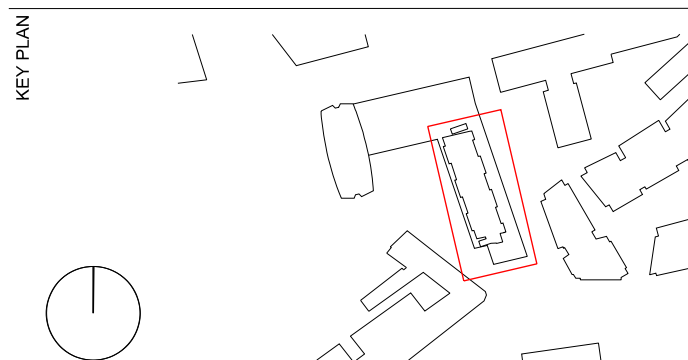

PLANNING


RICK MATHER ARCHITECTS ©

123 Camden High Street London NW1 7JR
T: 020 7284 1727 F: 020 7287 7826
info@rickmather.com www.rickmather.com

JOB
Centre Point
101-103 New Oxford Street
London, WC1A 1DD

TITLE
PROPOSED FLOOR PLAN
THIRD FLOOR
CENTRE POINT HOUSE

DRAWN	JOB #	DRG #	REV
DMcC	552	19647-CPH	PL1
CHECKED	SCALE	SIZE	DATE
GM	1:100	A1	APR 13
REV	DATE	DESCRIPTION	REV
	01.04.13		

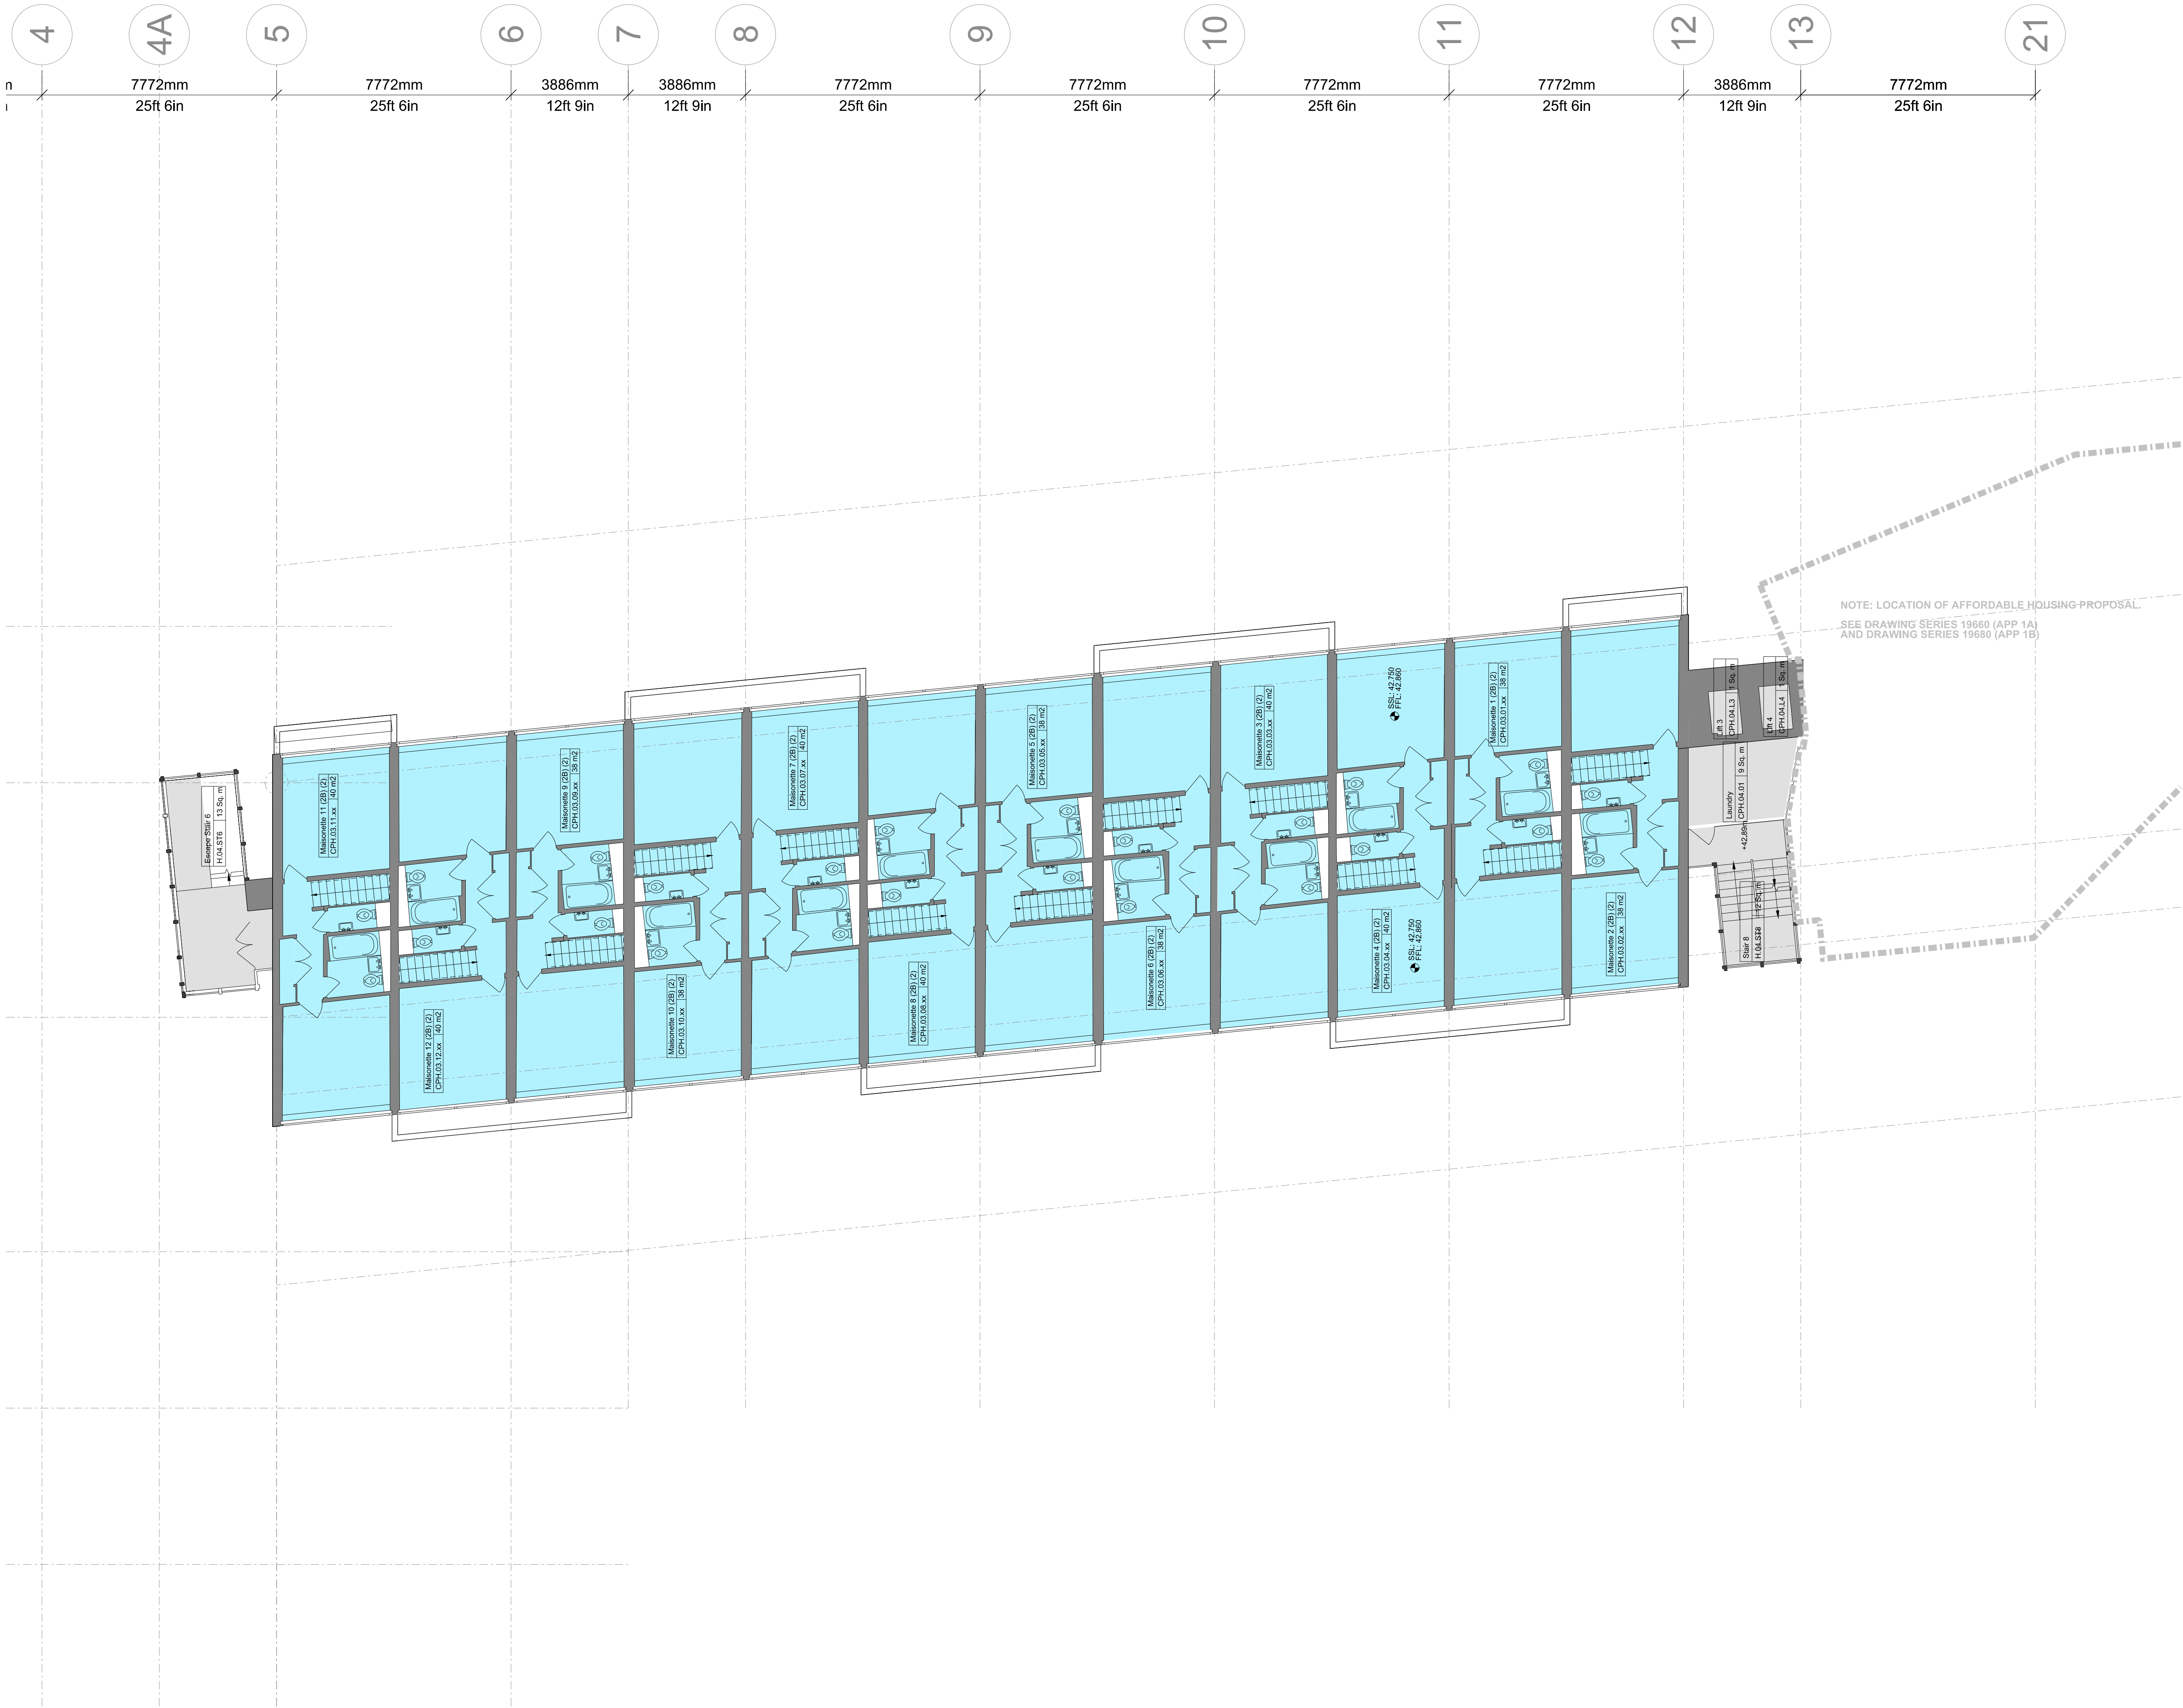

NOTES

DO NOT SCALE FROM THIS DRAWING.
CONTRACTOR TO CHECK ALL DIMENSIONS ON SITE.
ANY DISCREPANCIES TO BE REPORTED TO THE ARCHITECT IMMEDIATELY.

THE SURVEY INFORMATION CONTAINED IN THIS DRAWING
WAS PROVIDED BY PLOWMAN CRAVEN SURVEY DRAWINGS
DEC 2011 - OCT 2012.

COPYRIGHT RICK MATHER ARCHITECTS LLP ©

AREA KEY

RESIDENTIAL

RETAIL

PLANT

CIRCULATION

CAR PARK

BACK OF HOUSE

OFFICE

RESIDENTIAL AMENITY

KEY

DEMOLITION

EXISTING STRUCTURE

PARTITION

PROPOSED STRUCTURE

REVISIONS

PL1	01.04.13	PLANNING ISSUE
REV	DATE	DESCRIPTION

KEY PLAN

STATUS

PLANNING

RICK MATHER ARCHITECTS ©

123 Camden High Street London NW1 7JR
T: 020 7284 1727 F: 020 7287 7826
info@rickmather.com www.rickmather.com

JOB

Centre Point
101-103 New Oxford Street
London, WC1A 1DD

TITLE

PROPOSED FLOOR PLAN
FOURTH FLOOR
CENTRE POINT HOUSE

DRAWN

DMcC

JOB #

552

DRG #

19648-CPH

REV

PL1

CHECKED

GM

SCALE@A1

1:100

SIZE


A1

DATE

APR 13

REV DATE

01.04.13

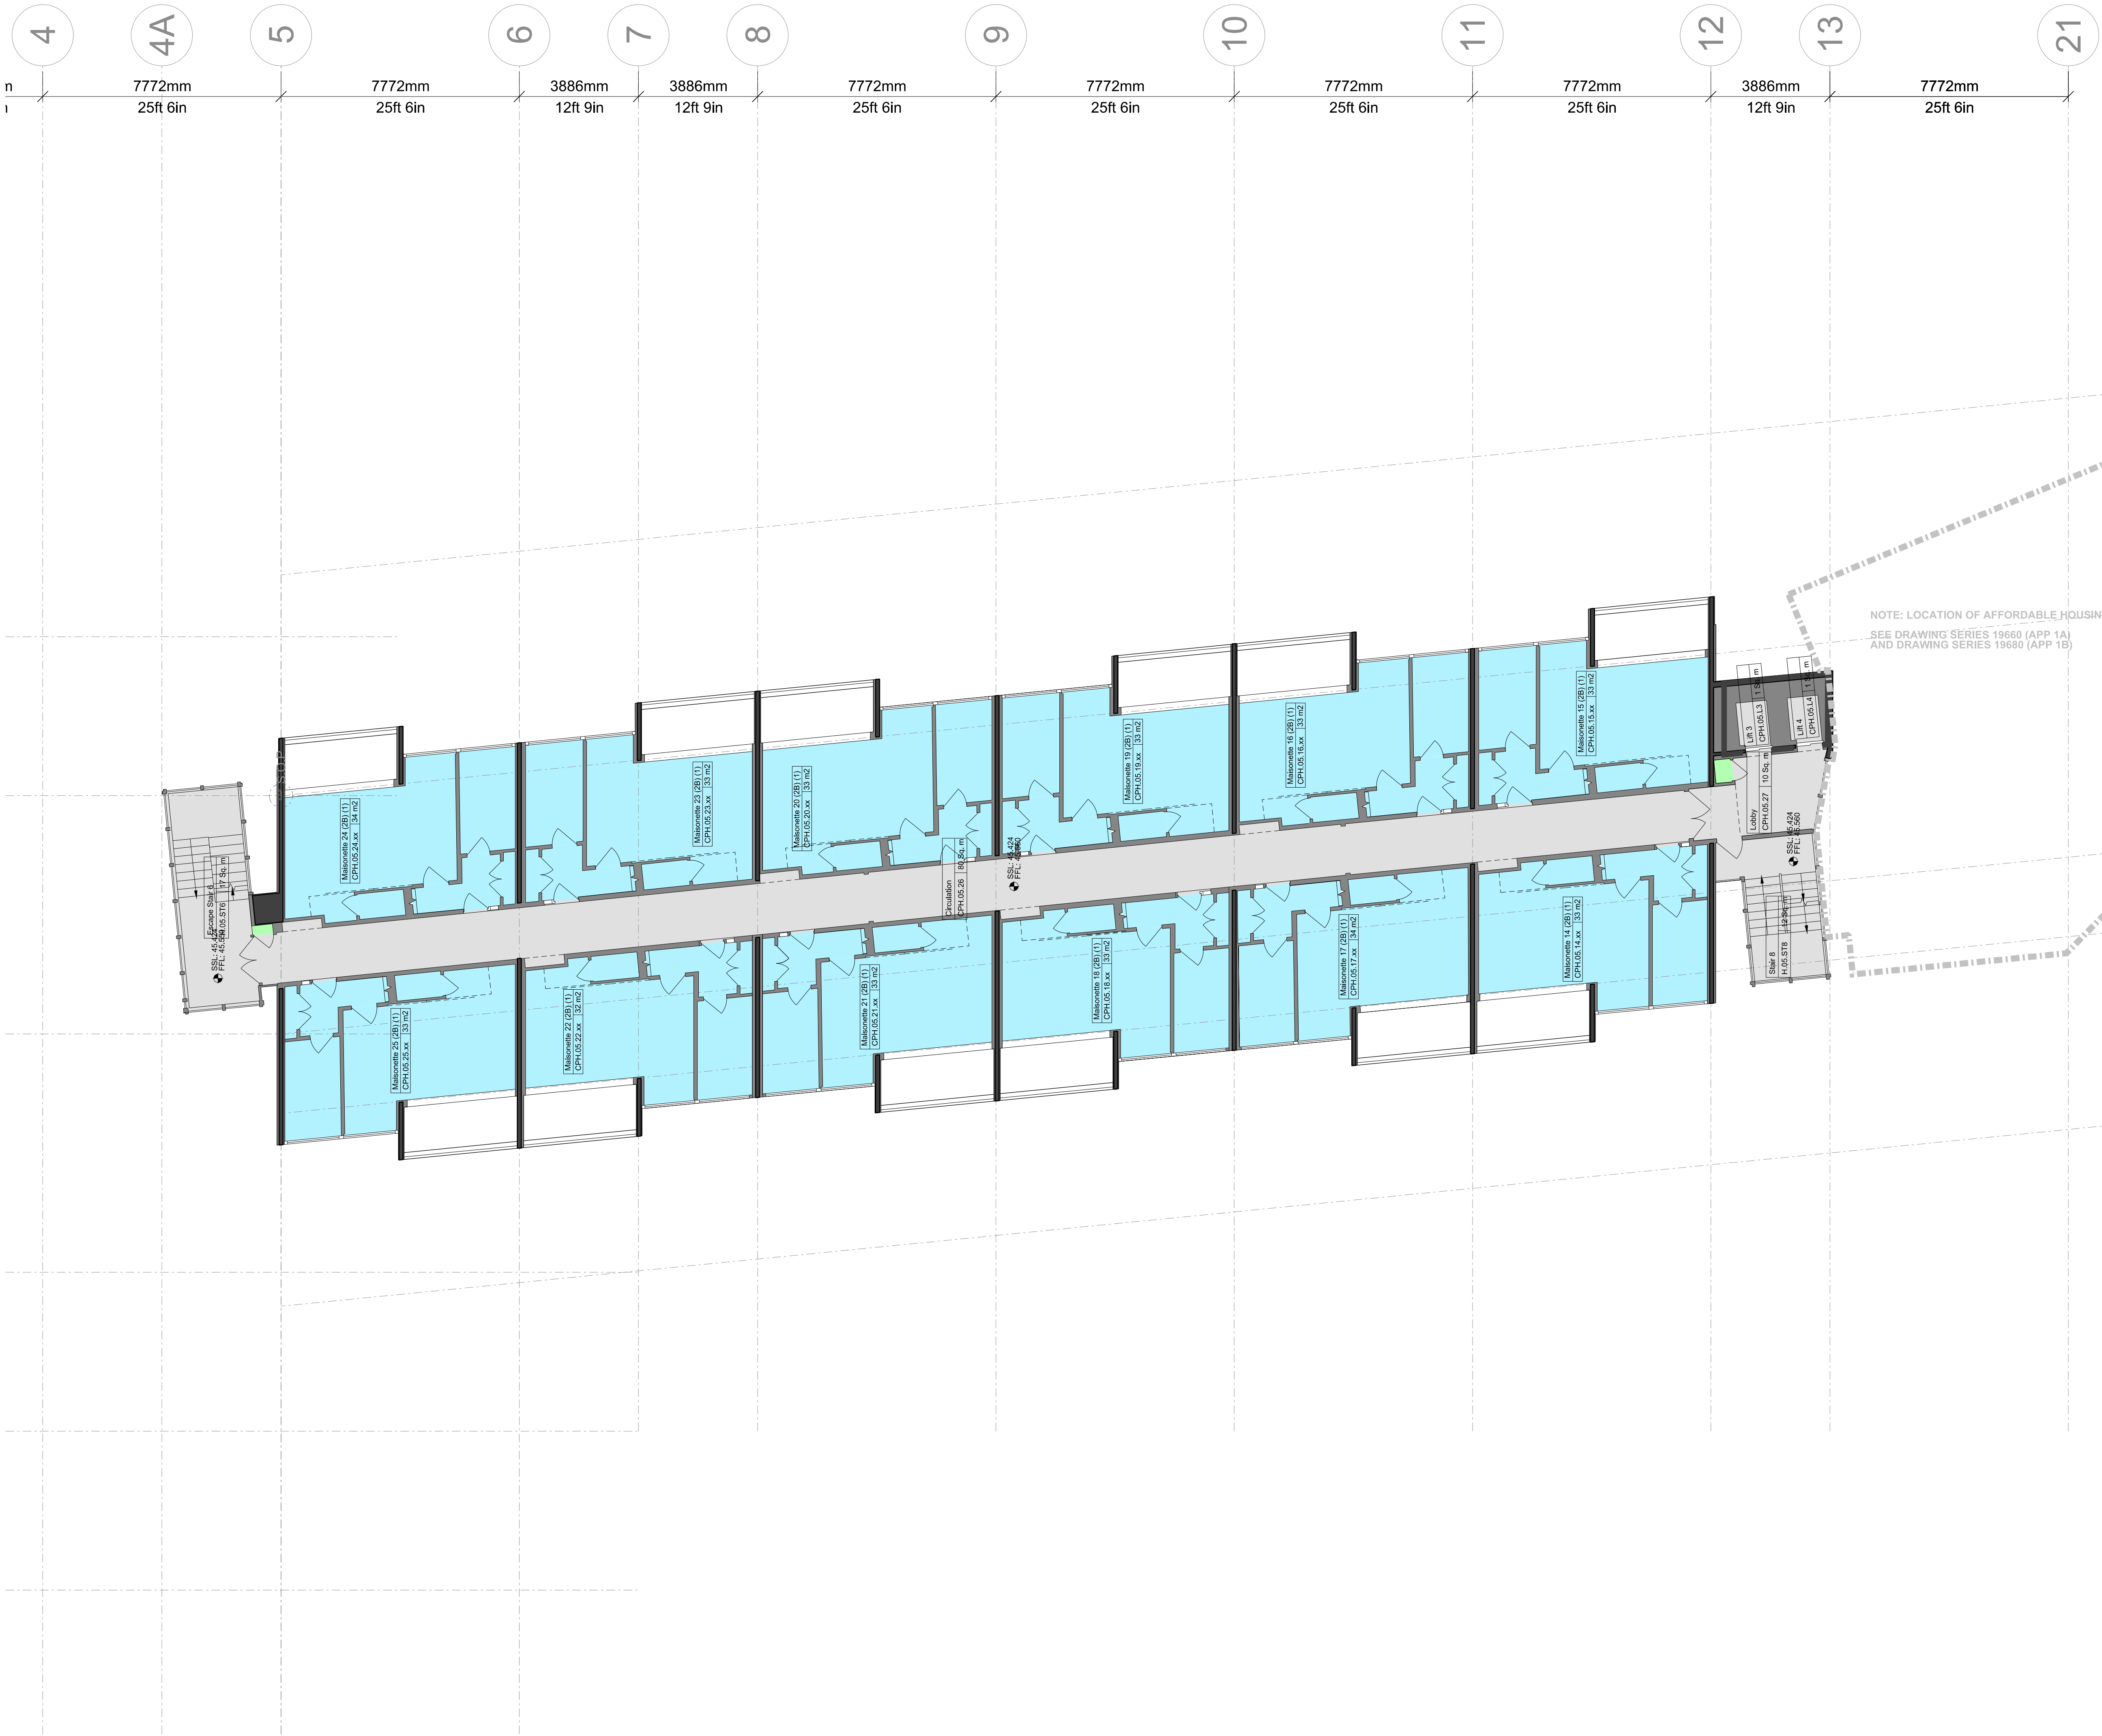

NOTES

DO NOT SCALE FROM THIS DRAWING.
CONTRACTOR TO CHECK ALL DIMENSIONS ON SITE.
ANY DISCREPANCIES TO BE REPORTED TO THE ARCHITECT IMMEDIATELY.

THE SURVEY INFORMATION CONTAINED IN THIS DRAWING
WAS PROVIDED BY PLOWMAN CRAVEN SURVEY DRAWINGS
DEC 2011 - OCT 2012.

COPYRIGHT RICK MATHER ARCHITECTS LLP ©

AREA KEY

RESIDENTIAL

RETAIL

PLANT

CIRCULATION

CAR PARK

BACK OF HOUSE

OFFICE

RESIDENTIAL AMENITY

KEY

DEMOLITION

EXISTING STRUCTURE

PARTITION

PROPOSED STRUCTURE

REVISIONS

PL1	01.04.13	PLANNING ISSUE
REV	DATE	DESCRIPTION

KEY PLAN

STATUS

PLANNING

RICK MATHER ARCHITECTS ©

123 Camden High Street London NW1 7JR
T: 020 7284 1727 F: 020 7287 7826
info@rickmather.com www.rickmather.com

JOB

Centre Point
101-103 New Oxford Street
London, WC1A 1DD

TITLE

PROPOSED FLOOR PLAN
FIFTH FLOOR
CENTRE POINT HOUSE

DRAWN

DMcC

JOB #

552

DRG #

19649-CPH

REV

PL1

CHECKED

GM

SCALE@A1

1:100

SIZE



A1

DATE

APR 13


REV DATE

01.04.13

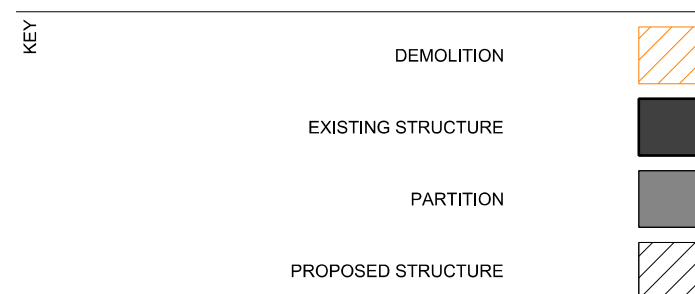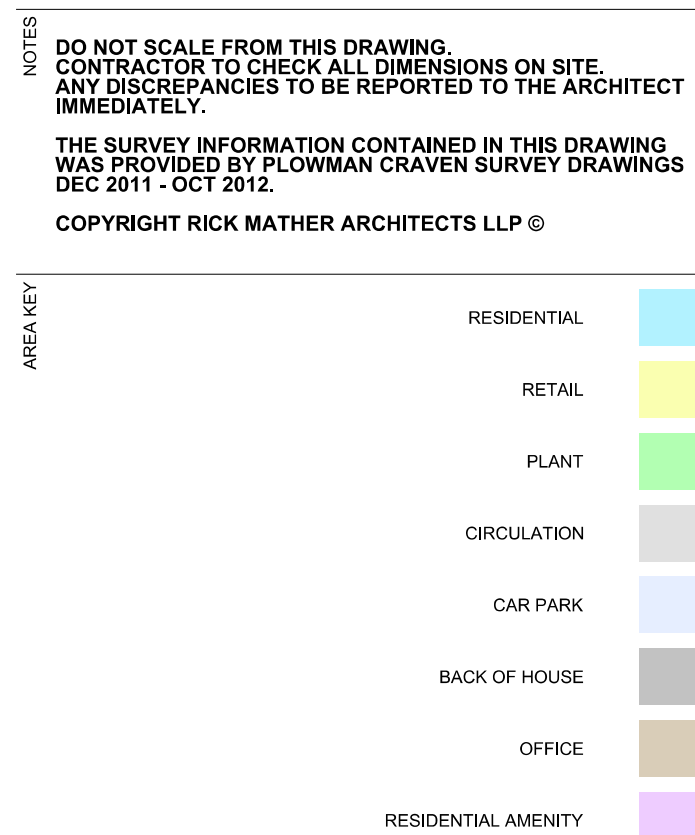


NOTE: LOCATION OF AFFORDABLE HOUSING PROPOSAL.
SEE DRAWING SERIES 19660 (APP 1A)
AND DRAWING SERIES 19680 (APP 1B)

REV	DATE	DESCRIPTION
PL1	01.04.13	PLANNING ISSUE

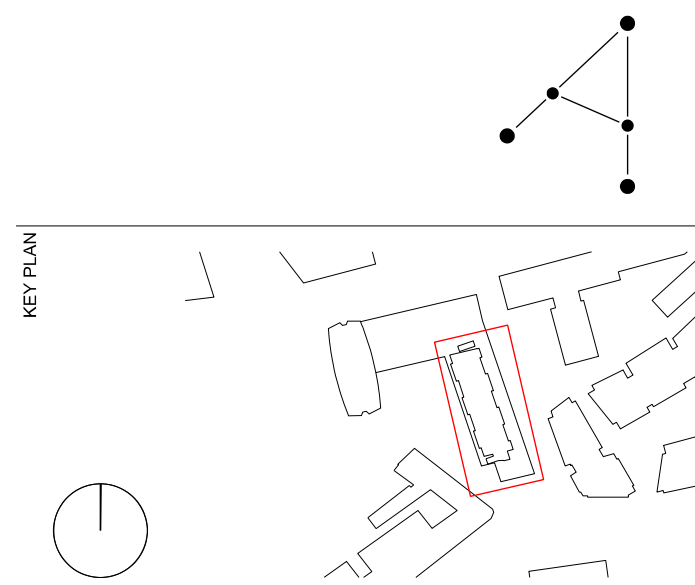

STATUS				
RICK MATHER ARCHITECTS ©				
123 Camden High Street London NW1 7JR T: 020 7284 1227 F: 020 7287 7826 info@rickmather.com www.rickmather.com				
JOB				
Centre Point 101-103 New Oxford Street London, WC1A 1DD				
TITLE				
PROPOSED FLOOR PLAN SIXTH FLOOR CENTRE POINT HOUSE				
DRAWN	JOB #	DRG #	REV	
DMCC	552	19650-CPH	PL1	
CHECKED	SCALE	SIZE	DATE	REV / DATE
GM	1:100	A1	APR 13	01.04.13

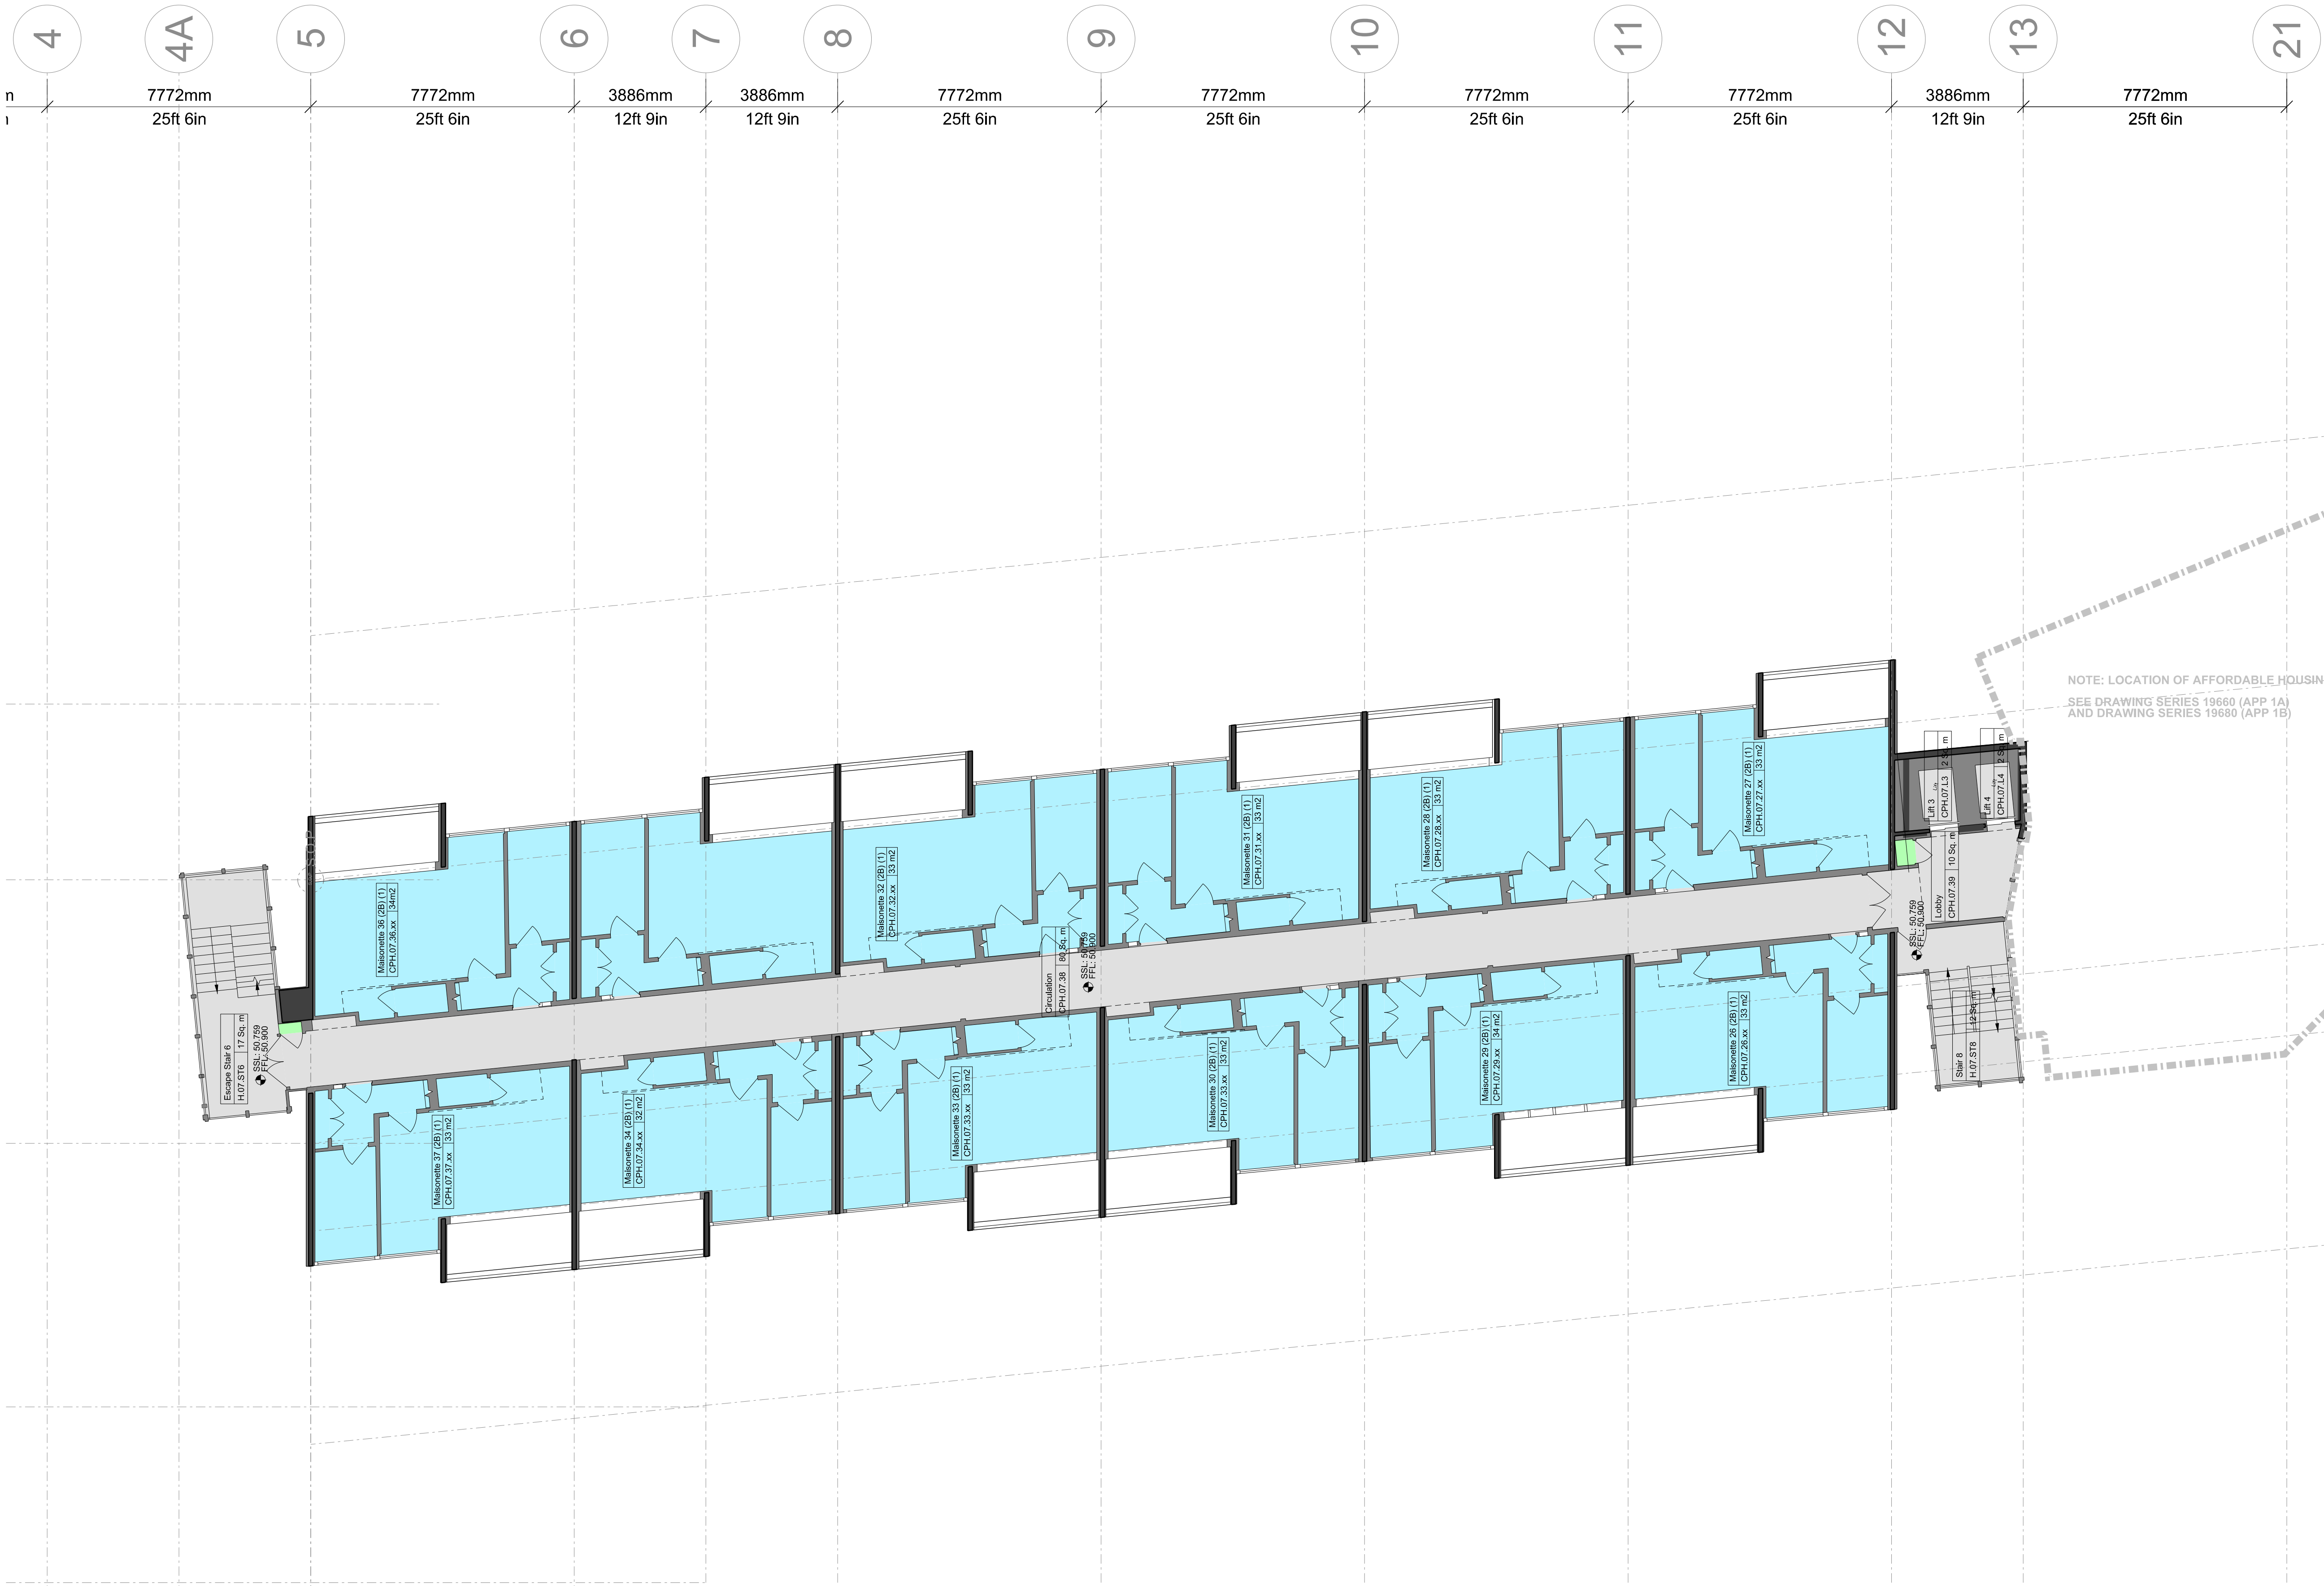

NOTES

DO NOT SCALE FROM THIS DRAWING.
CONTRACTOR TO CHECK ALL DIMENSIONS ON SITE.
ANY DISCREPANCIES TO BE REPORTED TO THE ARCHITECT IMMEDIATELY.

THE SURVEY INFORMATION CONTAINED IN THIS DRAWING WAS PROVIDED BY PLOWMAN CRAVEN SURVEY DRAWINGS DEC 2011 - OCT 2012.

COPYRIGHT RICK MATHER ARCHITECTS LLP ©

AREA KEY

RESIDENTIAL

RETAIL

PLANT

CIRCULATION

CAR PARK

BACK OF HOUSE

OFFICE

RESIDENTIAL AMENITY

KEY


DEMOLITION

EXISTING STRUCTURE

PARTITION

PROPOSED STRUCTURE

REVISIONS			
PL1	01.04.13	PLANNING ISSUE	
REV	DATE	DESCRIPTION	

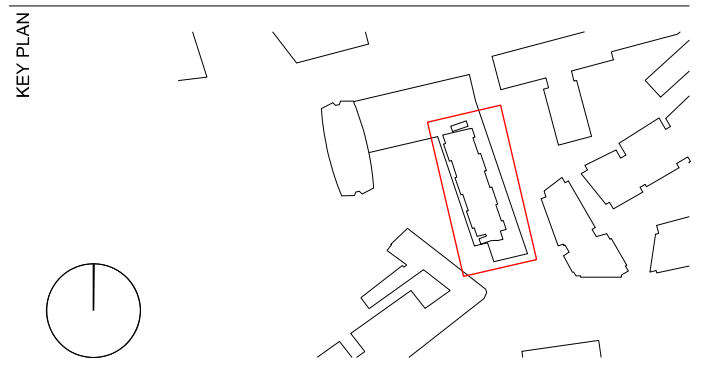

STATUS

PLANNING

RICK MATHER ARCHITECTS ©

123 Camden High Street London NW1 7JR
T: 020 7284 1727 F: 020 7287 7826
info@rickmather.com www.rickmather.com


JOB

Centre Point
101-103 New Oxford Street
London, WC1A 1DD

TITLE

PROPOSED FLOOR PLAN
SEVENTH FLOOR
CENTRE POINT HOUSE

DRAWN	DMcC	JOB #	552	DRG #	19651-CPH	REV	PL1
CHECKED	GM	SCALE@A1	1:100	SIZE	A1	DATE	APR 13
				REV DATE			01.04.13

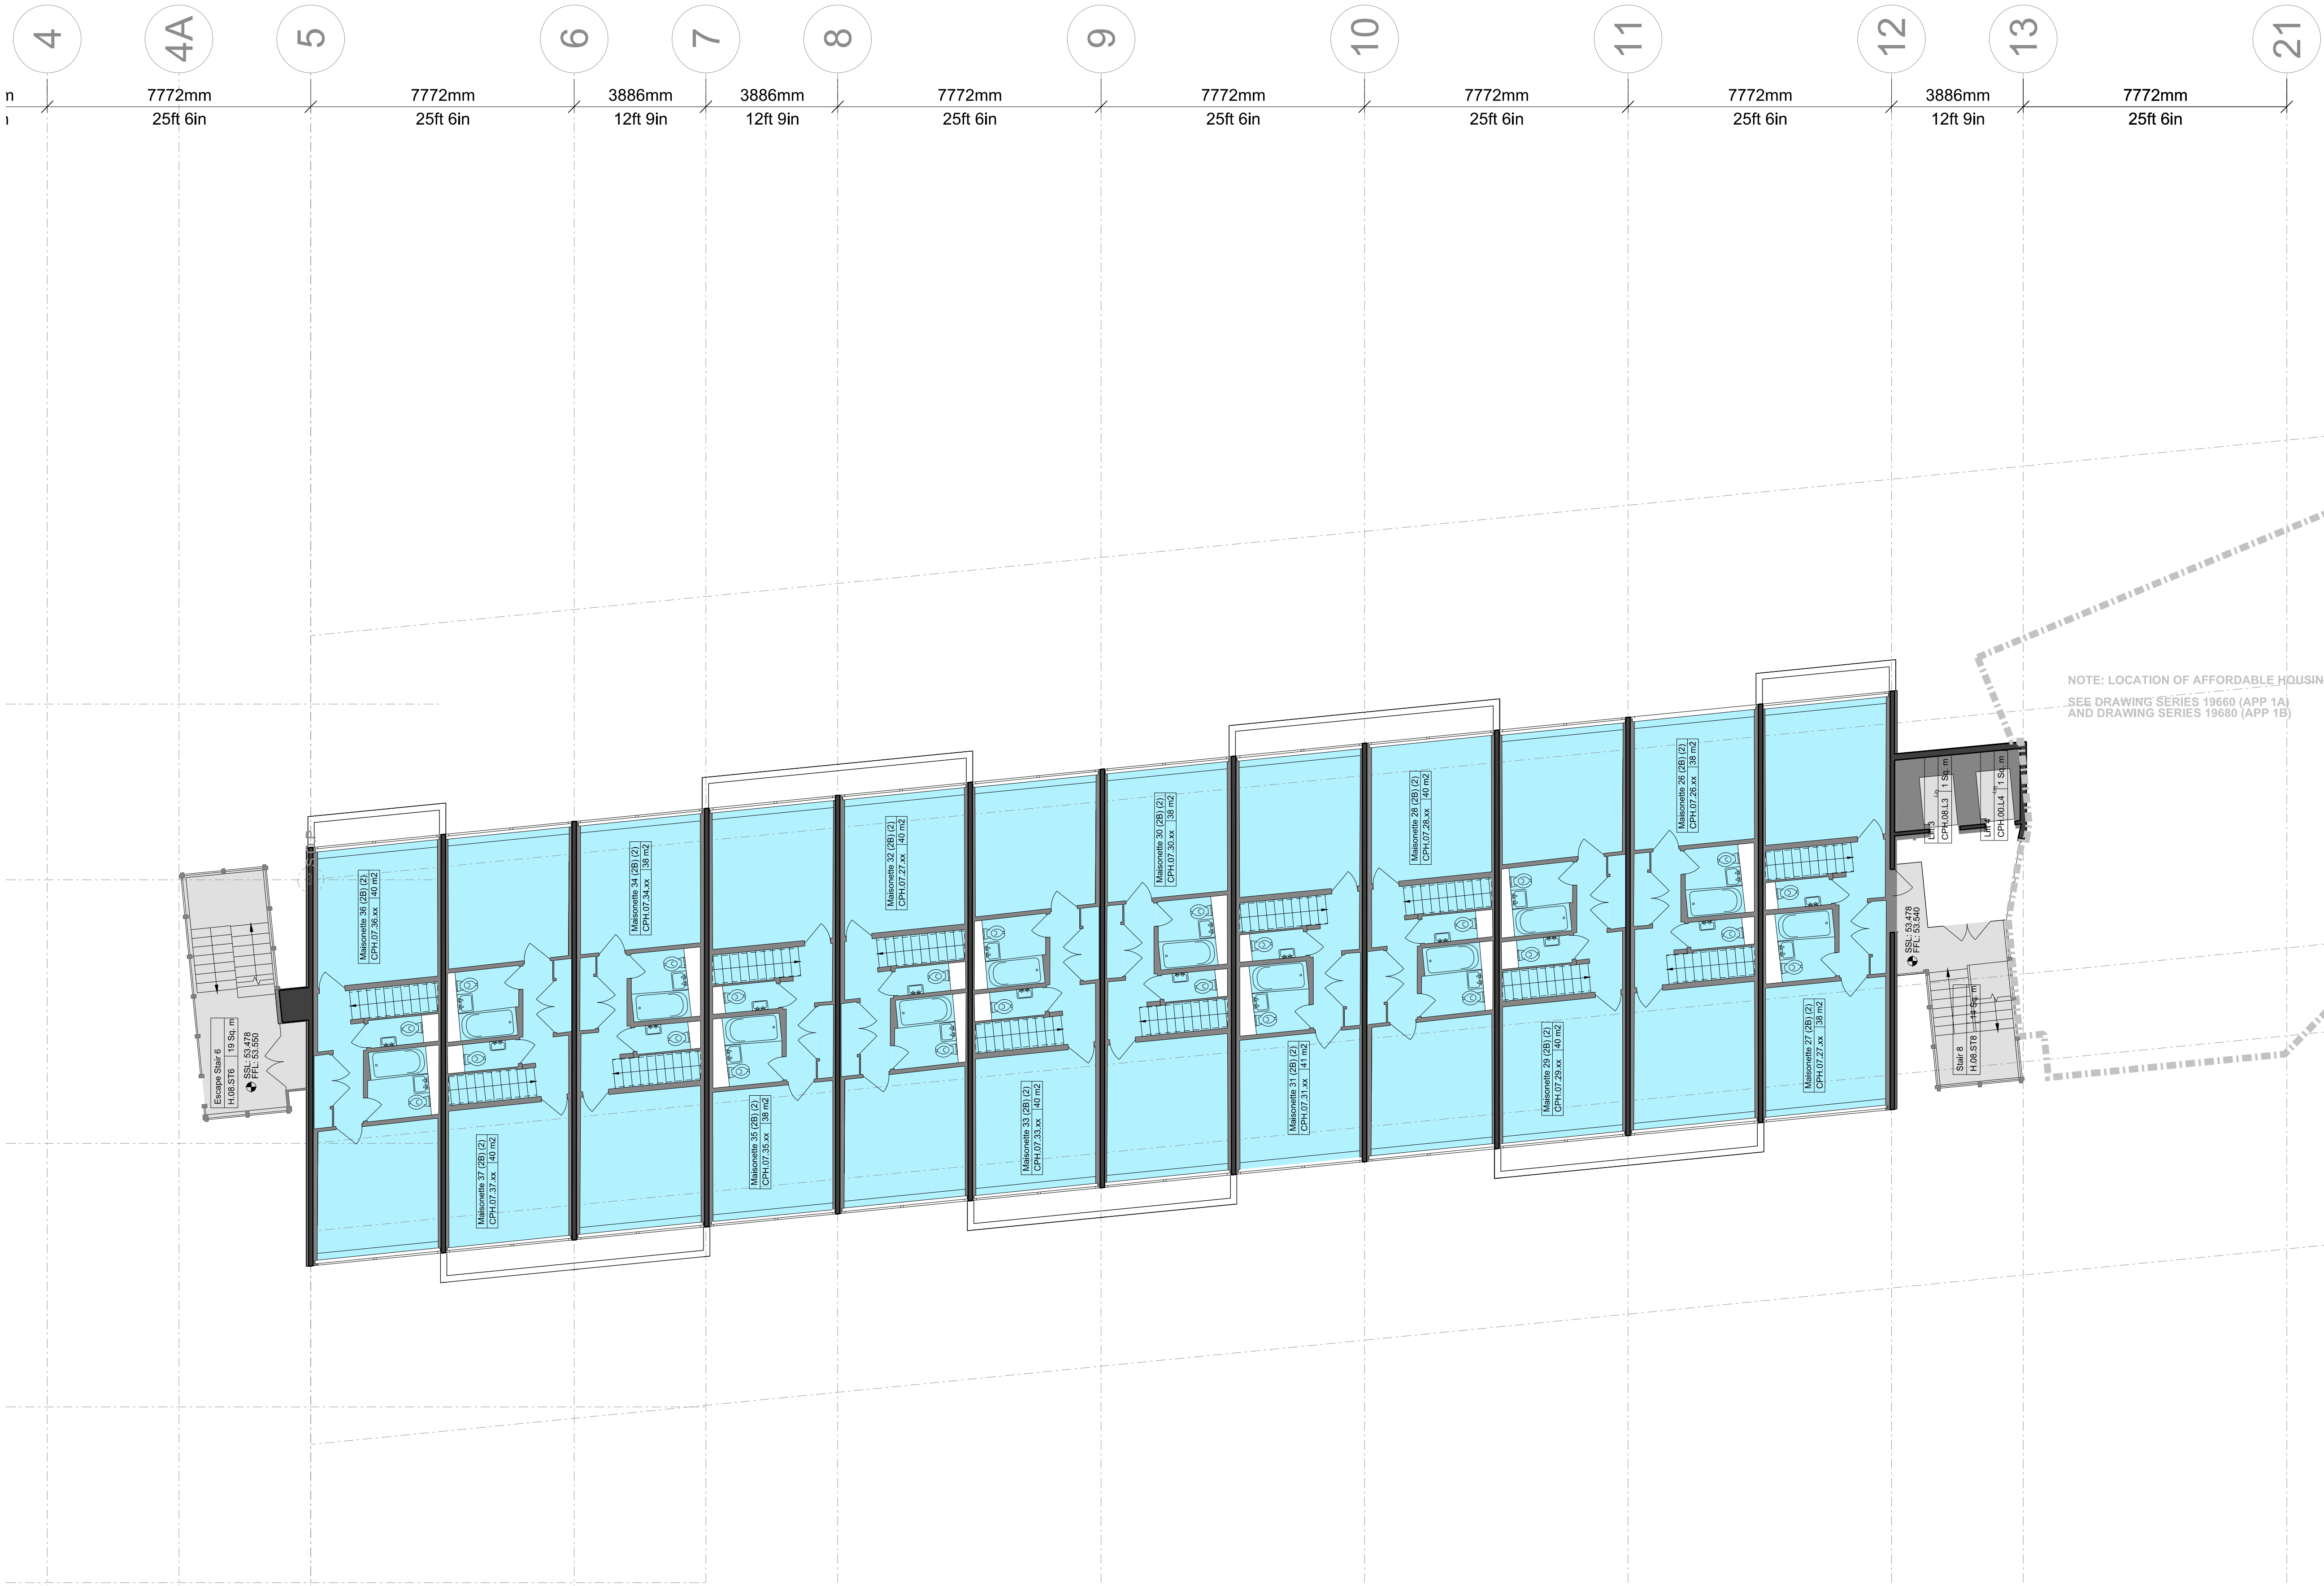

NOTES

DO NOT SCALE FROM THIS DRAWING.
CONTRACTOR TO CHECK ALL DIMENSIONS ON SITE.
ANY DISCREPANCIES TO BE REPORTED TO THE ARCHITECT IMMEDIATELY.

THE SURVEY INFORMATION CONTAINED IN THIS DRAWING WAS PROVIDED BY PLOWMAN CRAVEN SURVEY DRAWINGS DEC 2011 - OCT 2012.

COPYRIGHT RICK MATHER ARCHITECTS LLP ©


AREA KEY

RESIDENTIAL	
RETAIL	
PLANT	
CIRCULATION	
CAR PARK	
BACK OF HOUSE	
OFFICE	
RESIDENTIAL AMENITY	

KEY

DEMOLITION	
EXISTING STRUCTURE	
PARTITION	
PROPOSED STRUCTURE	

REVISIONS			
REV	DATE	DESCRIPTION	
PL1	01.04.13	PLANNING ISSUE	

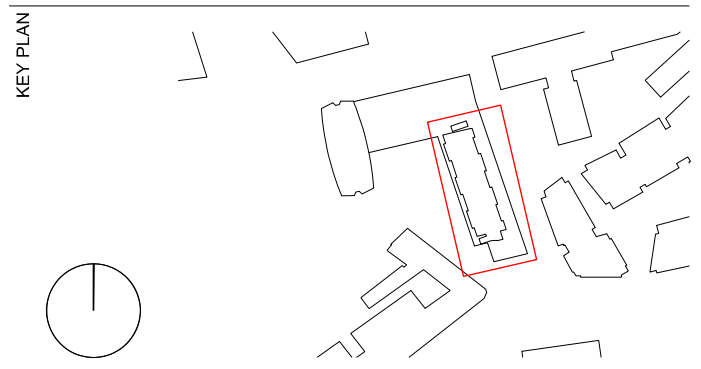

STATUS

PLANNING

RICK MATHER ARCHITECTS ©

123 Camden High Street London NW1 7JR
T: 020 7284 1727 F: 020 7287 7826
info@rickmather.com www.rickmather.com


JOB

Centre Point
101-103 New Oxford Street
London, WC1A 1DD

TITLE

PROPOSED FLOOR PLAN
EIGHTH FLOOR
CENTRE POINT HOUSE

DRAWN	DMcC	JOB #	552	DRG #	19652-CPH	REV	PL1
CHECKED	GM	SCALE@A1	1:100	SIZE	A1	DATE	APR13
				REV DATE			01.04.13

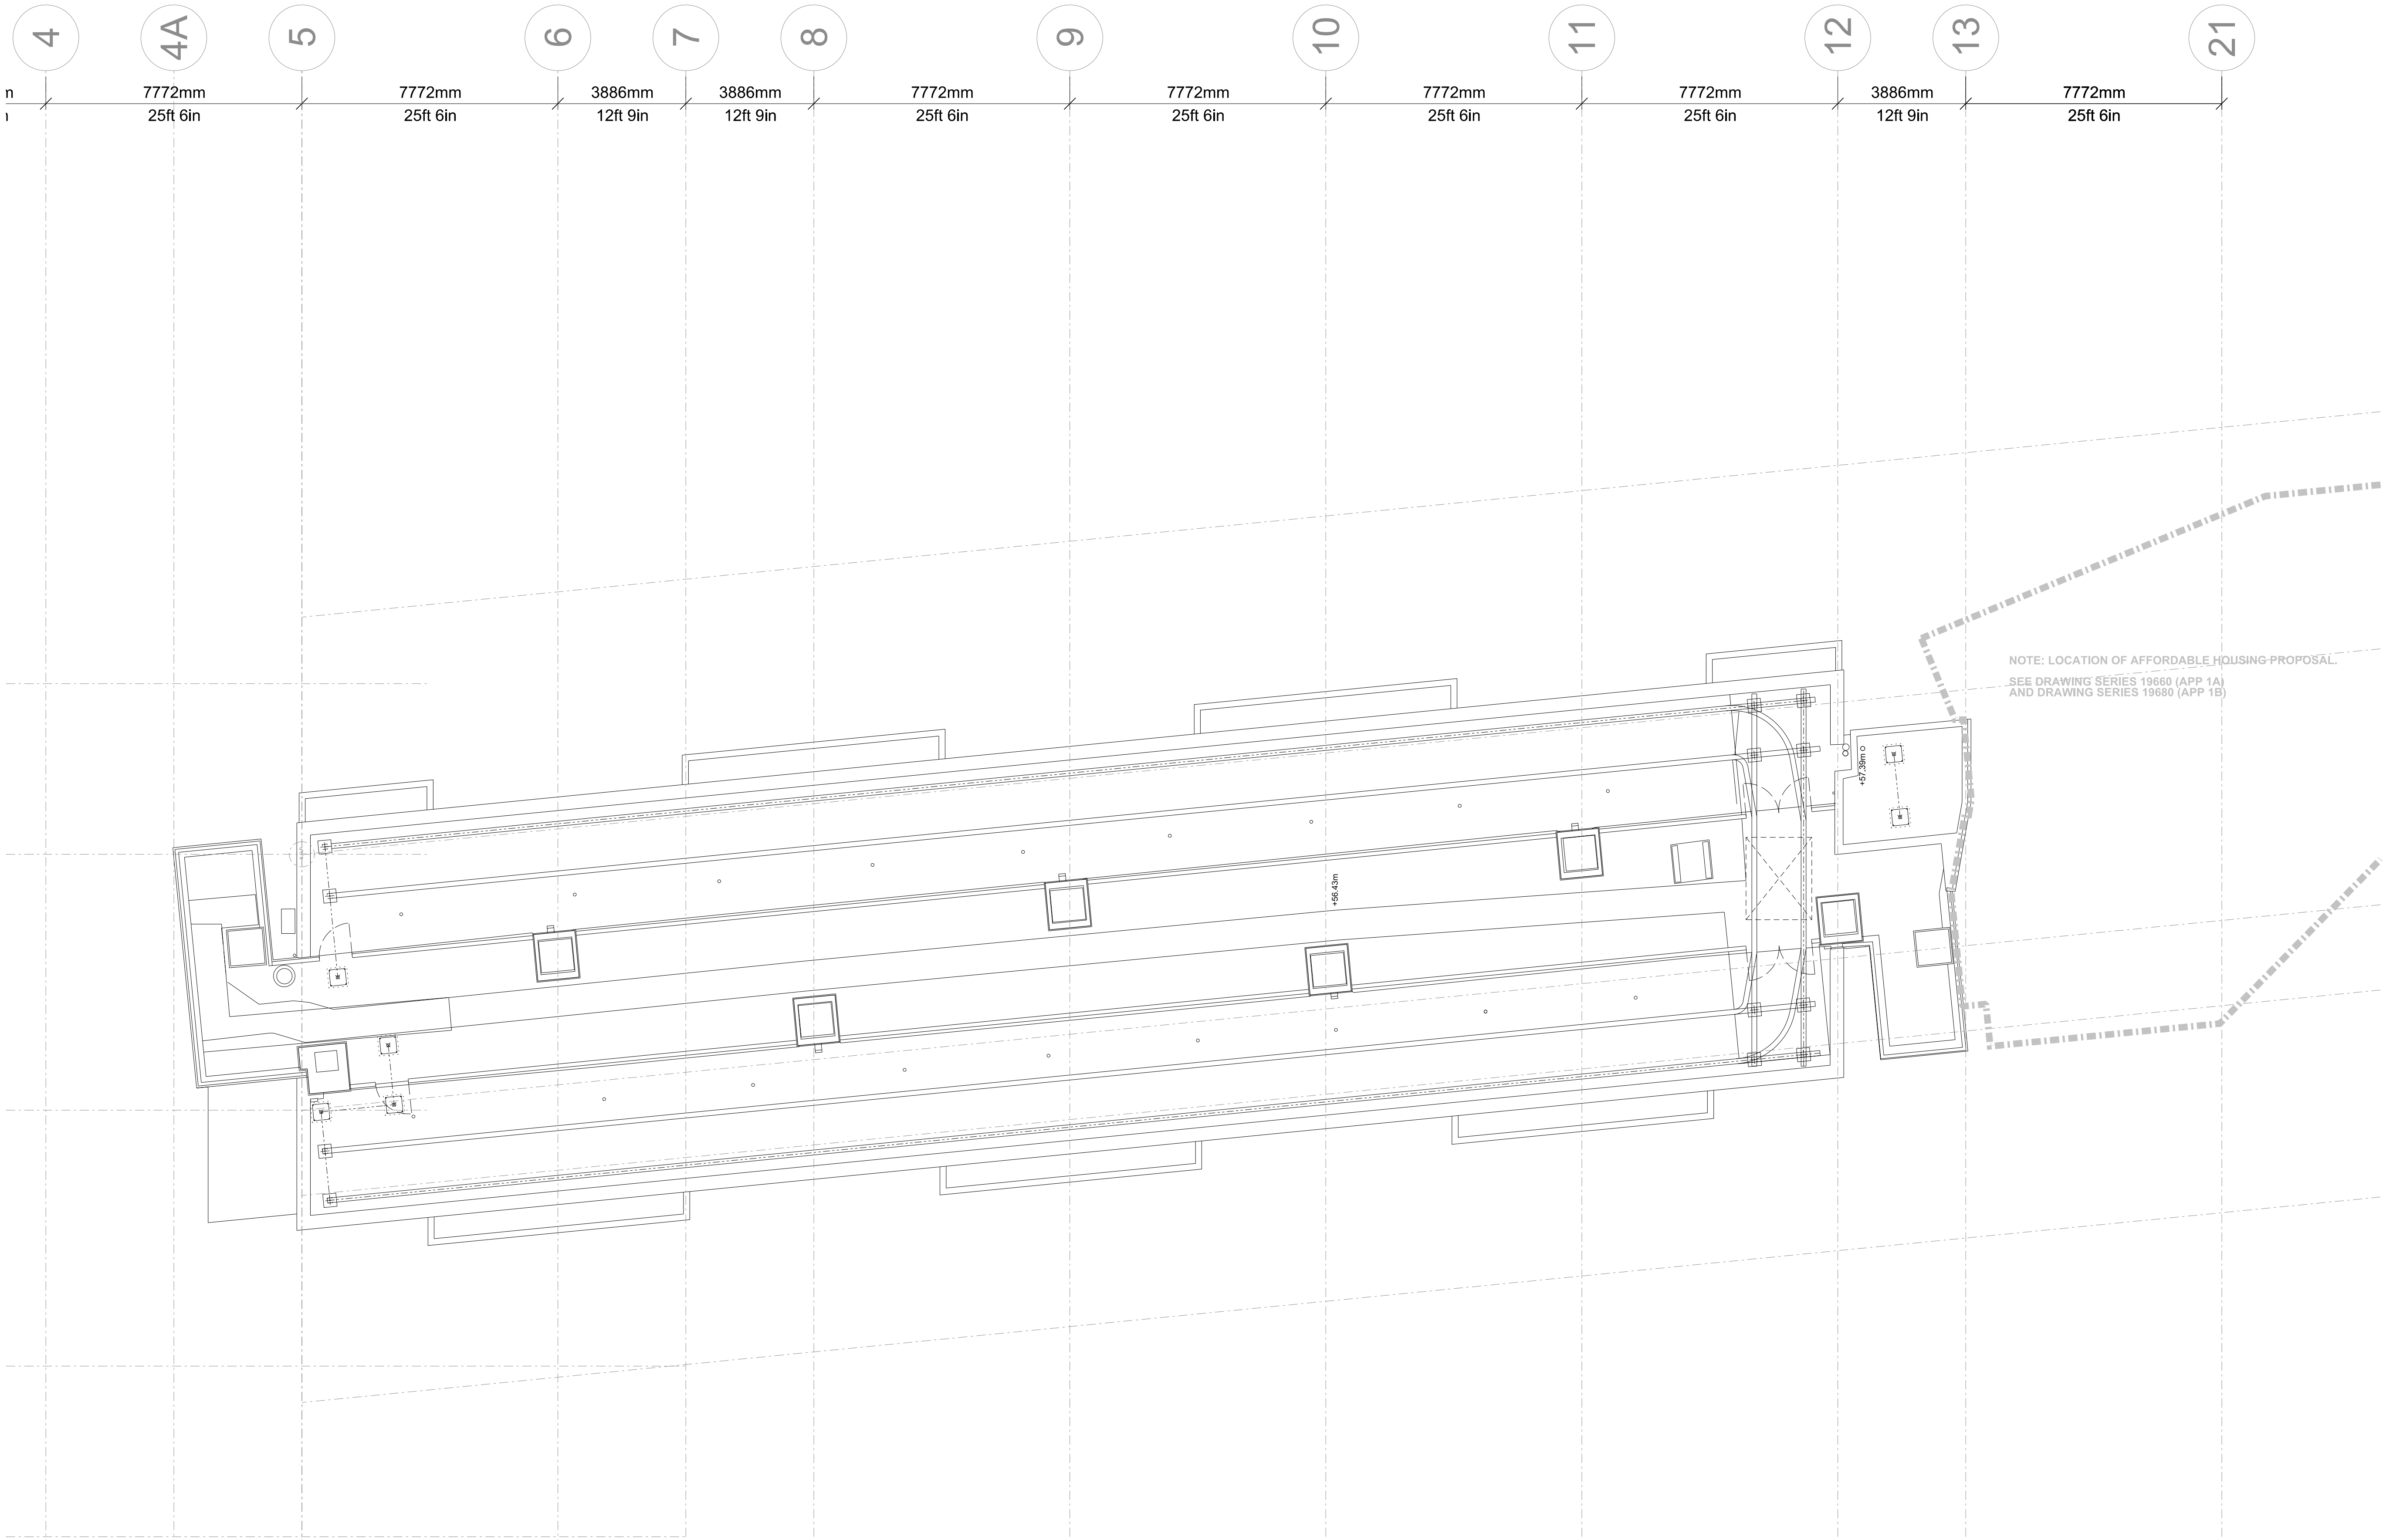

NOTES

DO NOT SCALE FROM THIS DRAWING.
CONTRACTOR TO CHECK ALL DIMENSIONS ON SITE.
ANY DISCREPANCIES TO BE REPORTED TO THE ARCHITECT IMMEDIATELY.

THE SURVEY INFORMATION CONTAINED IN THIS DRAWING WAS PROVIDED BY PLOWMAN CRAVEN SURVEY DRAWINGS DEC 2011 - OCT 2012.

COPYRIGHT RICK MATHER ARCHITECTS LLP ©

AREA KEY

RESIDENTIAL

RETAIL

PLANT

CIRCULATION

CAR PARK

BACK OF HOUSE

OFFICE

RESIDENTIAL AMENITY

KEY

DEMOLITION


EXISTING STRUCTURE

PARTITION

PROPOSED STRUCTURE

REVISIONS

PL1	01.04.13	PLANNING ISSUE
REV	DATE	DESCRIPTION

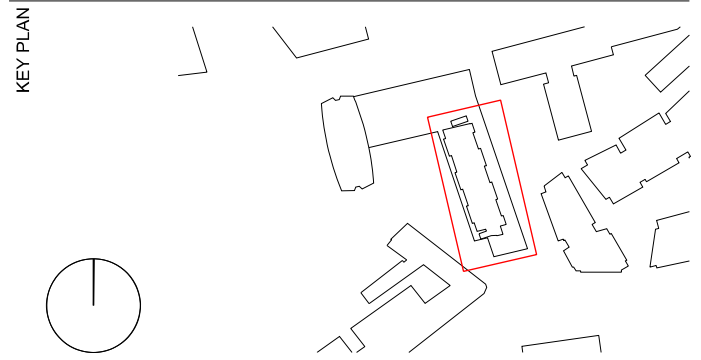

STATUS

PLANNING

RICK MATHER ARCHITECTS ©

123 Camden High Street London NW1 7JR
T: 020 7284 1727 F: 020 7287 7826
info@rickmather.com www.rickmather.com

JOB

Centre Point
101-103 New Oxford Street
London, WC1A 1DD

TITLE

PROPOSED FLOOR PLAN
ROOF PLAN
CENTRE POINT HOUSE

DRAWN	DMcC	JOB #	552	DRG #	19653-CPH	REV	PL1
CHECKED	GM	SCALE@A1	1:100	SIZE	A1	DATE	APR 13
				REV/DATE			01.04.13