


LEVEL 01

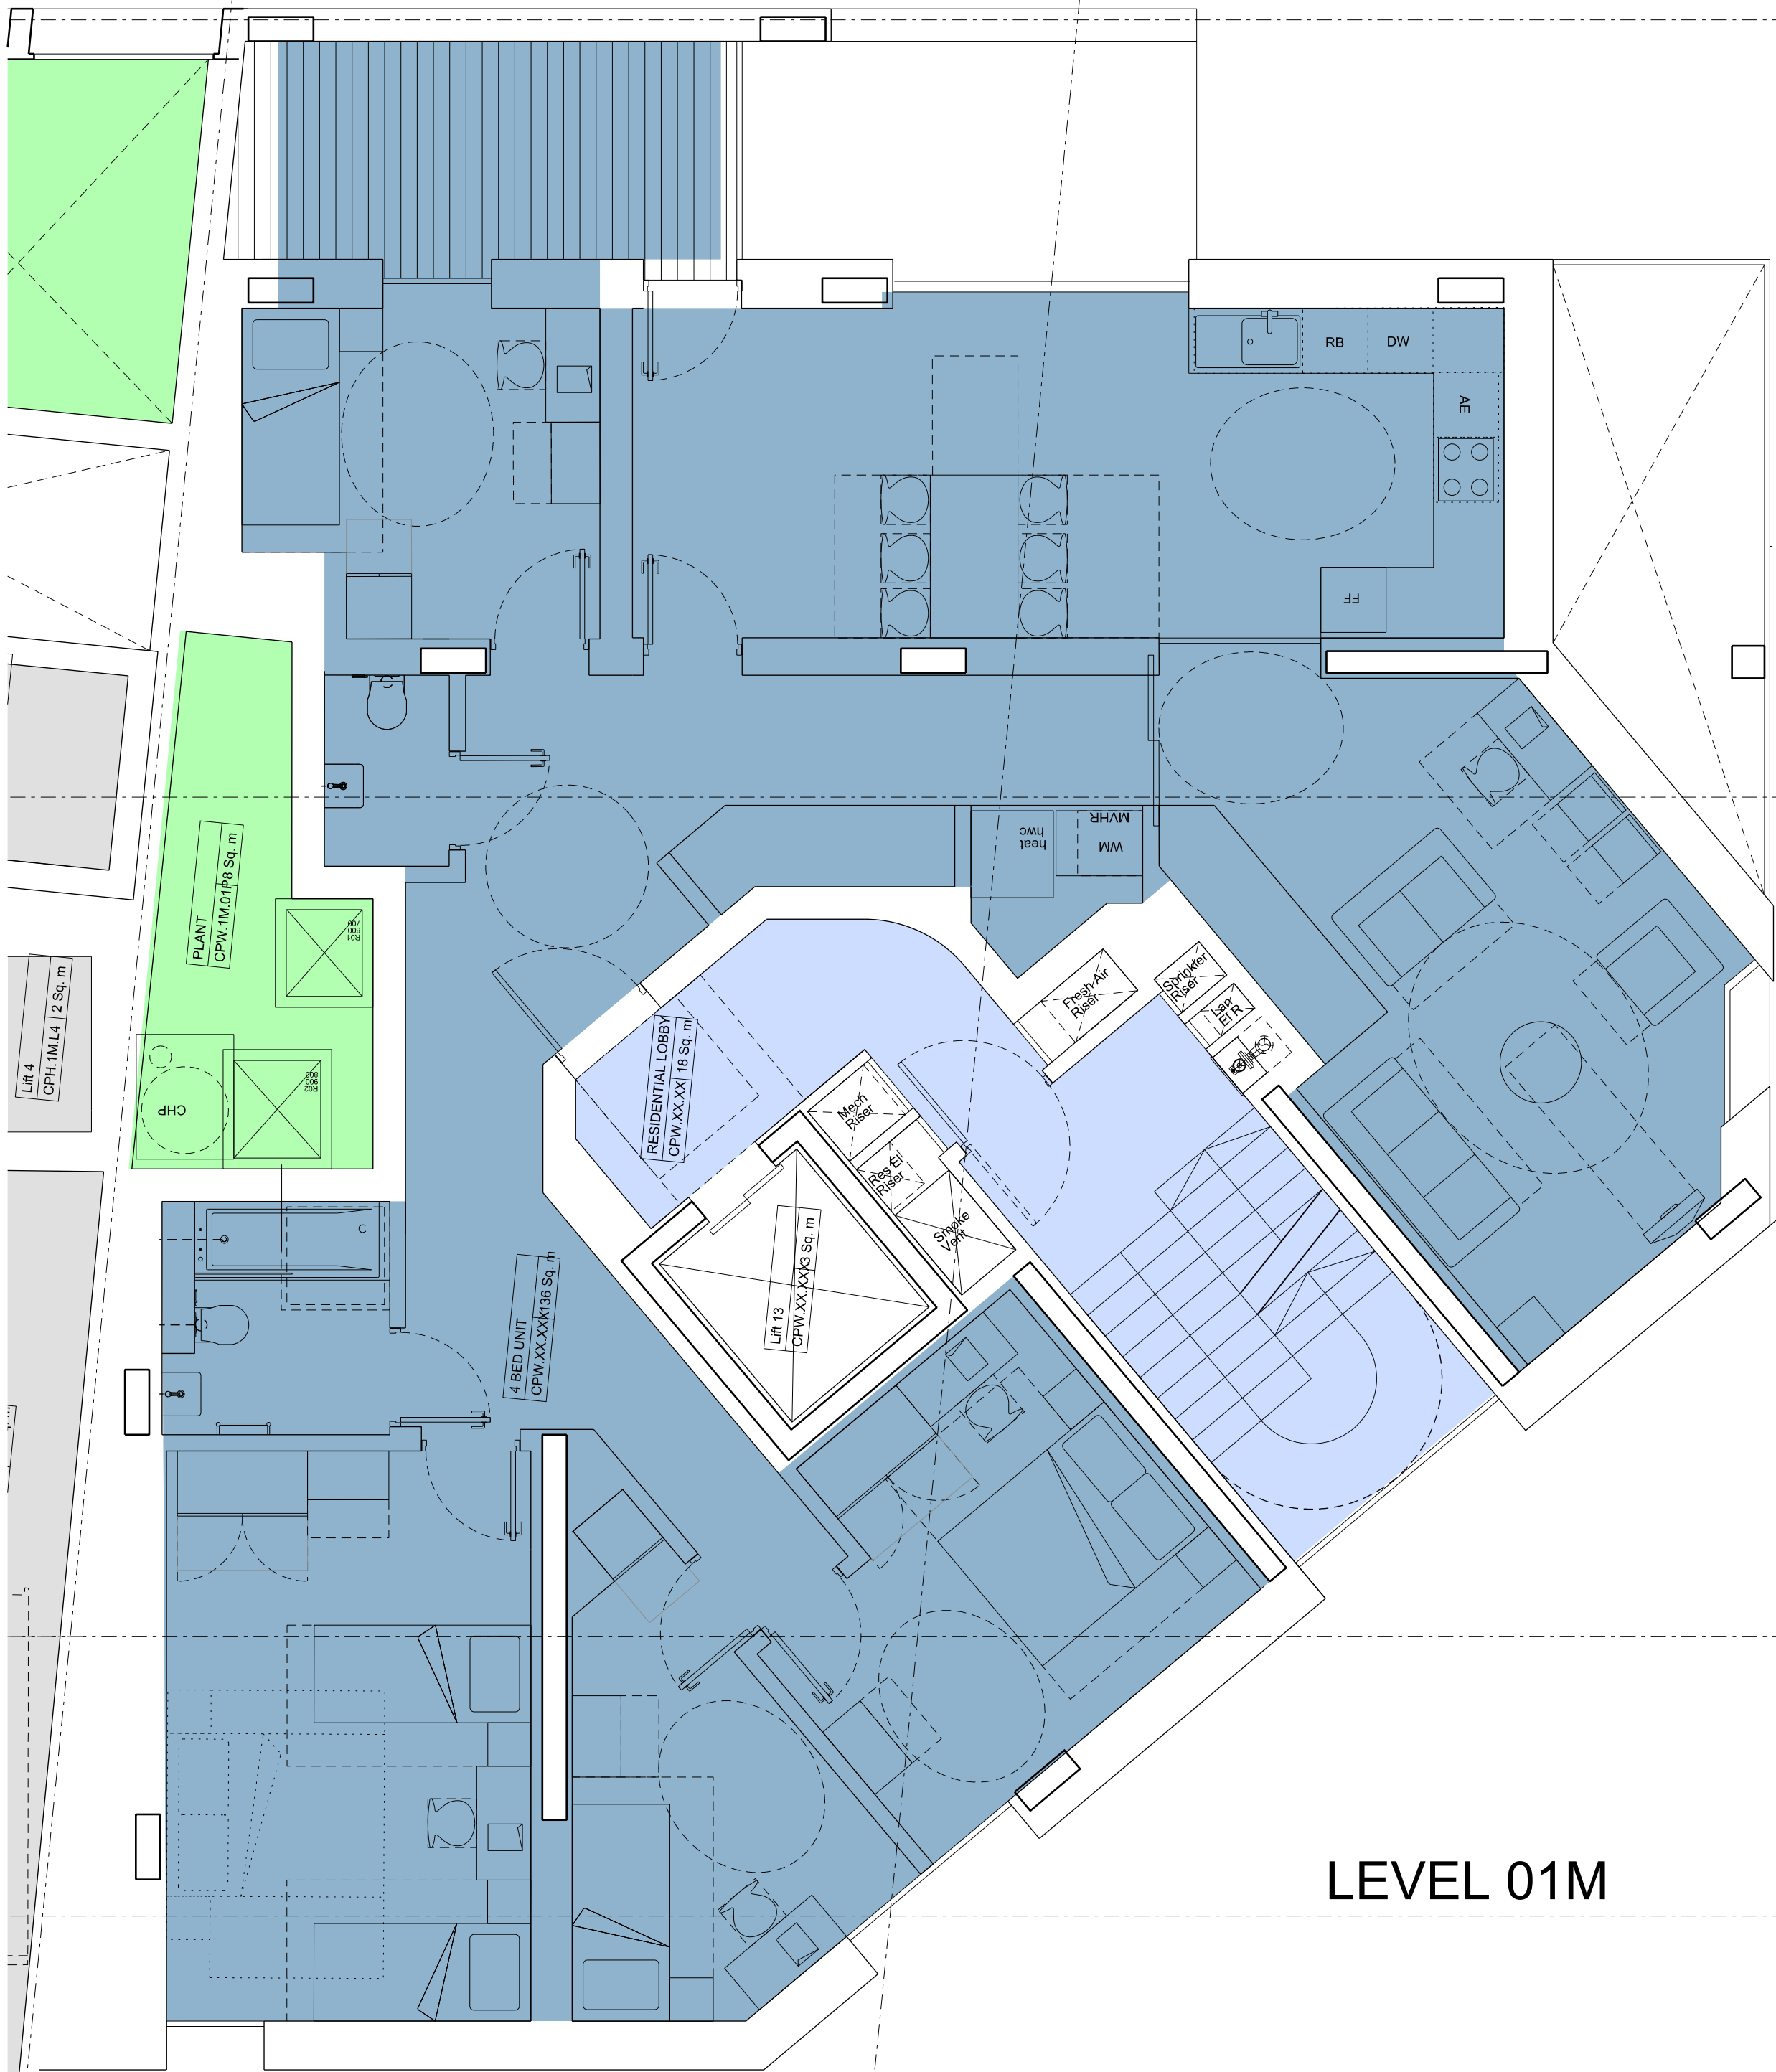

LEVEL 01M

NOTES

DO NOT SCALE FROM THIS DRAWING.
CONTRACTOR TO CHECK ALL DIMENSIONS ON SITE.
ANY DISCREPANCIES TO BE REPORTED TO THE ARCHITECT IMMEDIATELY.

THE SURVEY INFORMATION CONTAINED IN THIS DRAWING WAS PROVIDED BY PLOWMAN CRAVEN SURVEY DRAWINGS DEC 2011 - OCT 2012.

COPYRIGHT RICK MATHER ARCHITECTS LLP ©

AREA KEY

| | |
|---------------------|--|
| RESIDENTIAL | |
| RETAIL | |
| PLANT | |
| CIRCULATION | |
| CAR PARK | |
| BACK OF HOUSE | |
| OFFICE | |
| RESIDENTIAL AMENITY | |

KEY

| | |
|--------------------|--|
| DEMOLITION | |
| EXISTING STRUCTURE | |
| PARTITION | |
| PROPOSED STRUCTURE | |

KEY

AFFORDABLE HOUSING USE

| | |
|--------------------------------|--|
| AFFORDABLE HOUSING CIRCULATION | |
| AFFORDABLE 1 BED | |
| AFFORDABLE 2 BED | |
| AFFORDABLE 3 BED | |
| AFFORDABLE 4 BED | |

REVISIONS

| REV | DATE | DESCRIPTION |
|-----|----------|----------------|
| PL1 | 01.04.13 | PLANNING ISSUE |

KEY PLAN

STATUS

PLANNING

RICK MATHER ARCHITECTS ©

123 Camden High Street London NW1 7JR
T: 020 7284 1727 F: 020 7287 7826
info@rickmather.com www.rickmather.com

JOB


Centre Point
101-103 New Oxford Street
London, WC1A 1DD

APP 1A

TITLE

PROPOSED APARTMENT PLANS
APARTMENT TYPE 01 & 02 (4 BED, 6 PERSON)
WHITE LION HOUSE

| | | | | | | | |
|---------|------|----------|------|-------|-----------|----------|----------|
| DRAWN | DMcC | JOB # | 552 | DRG # | 19750-CPW | REV | PL1 |
| CHECKED | GM | SCALE@A1 | 1:50 | SIZE | A1 | DATE | APR 13 |
| | | | | | | REV DATE | 01.04.13 |

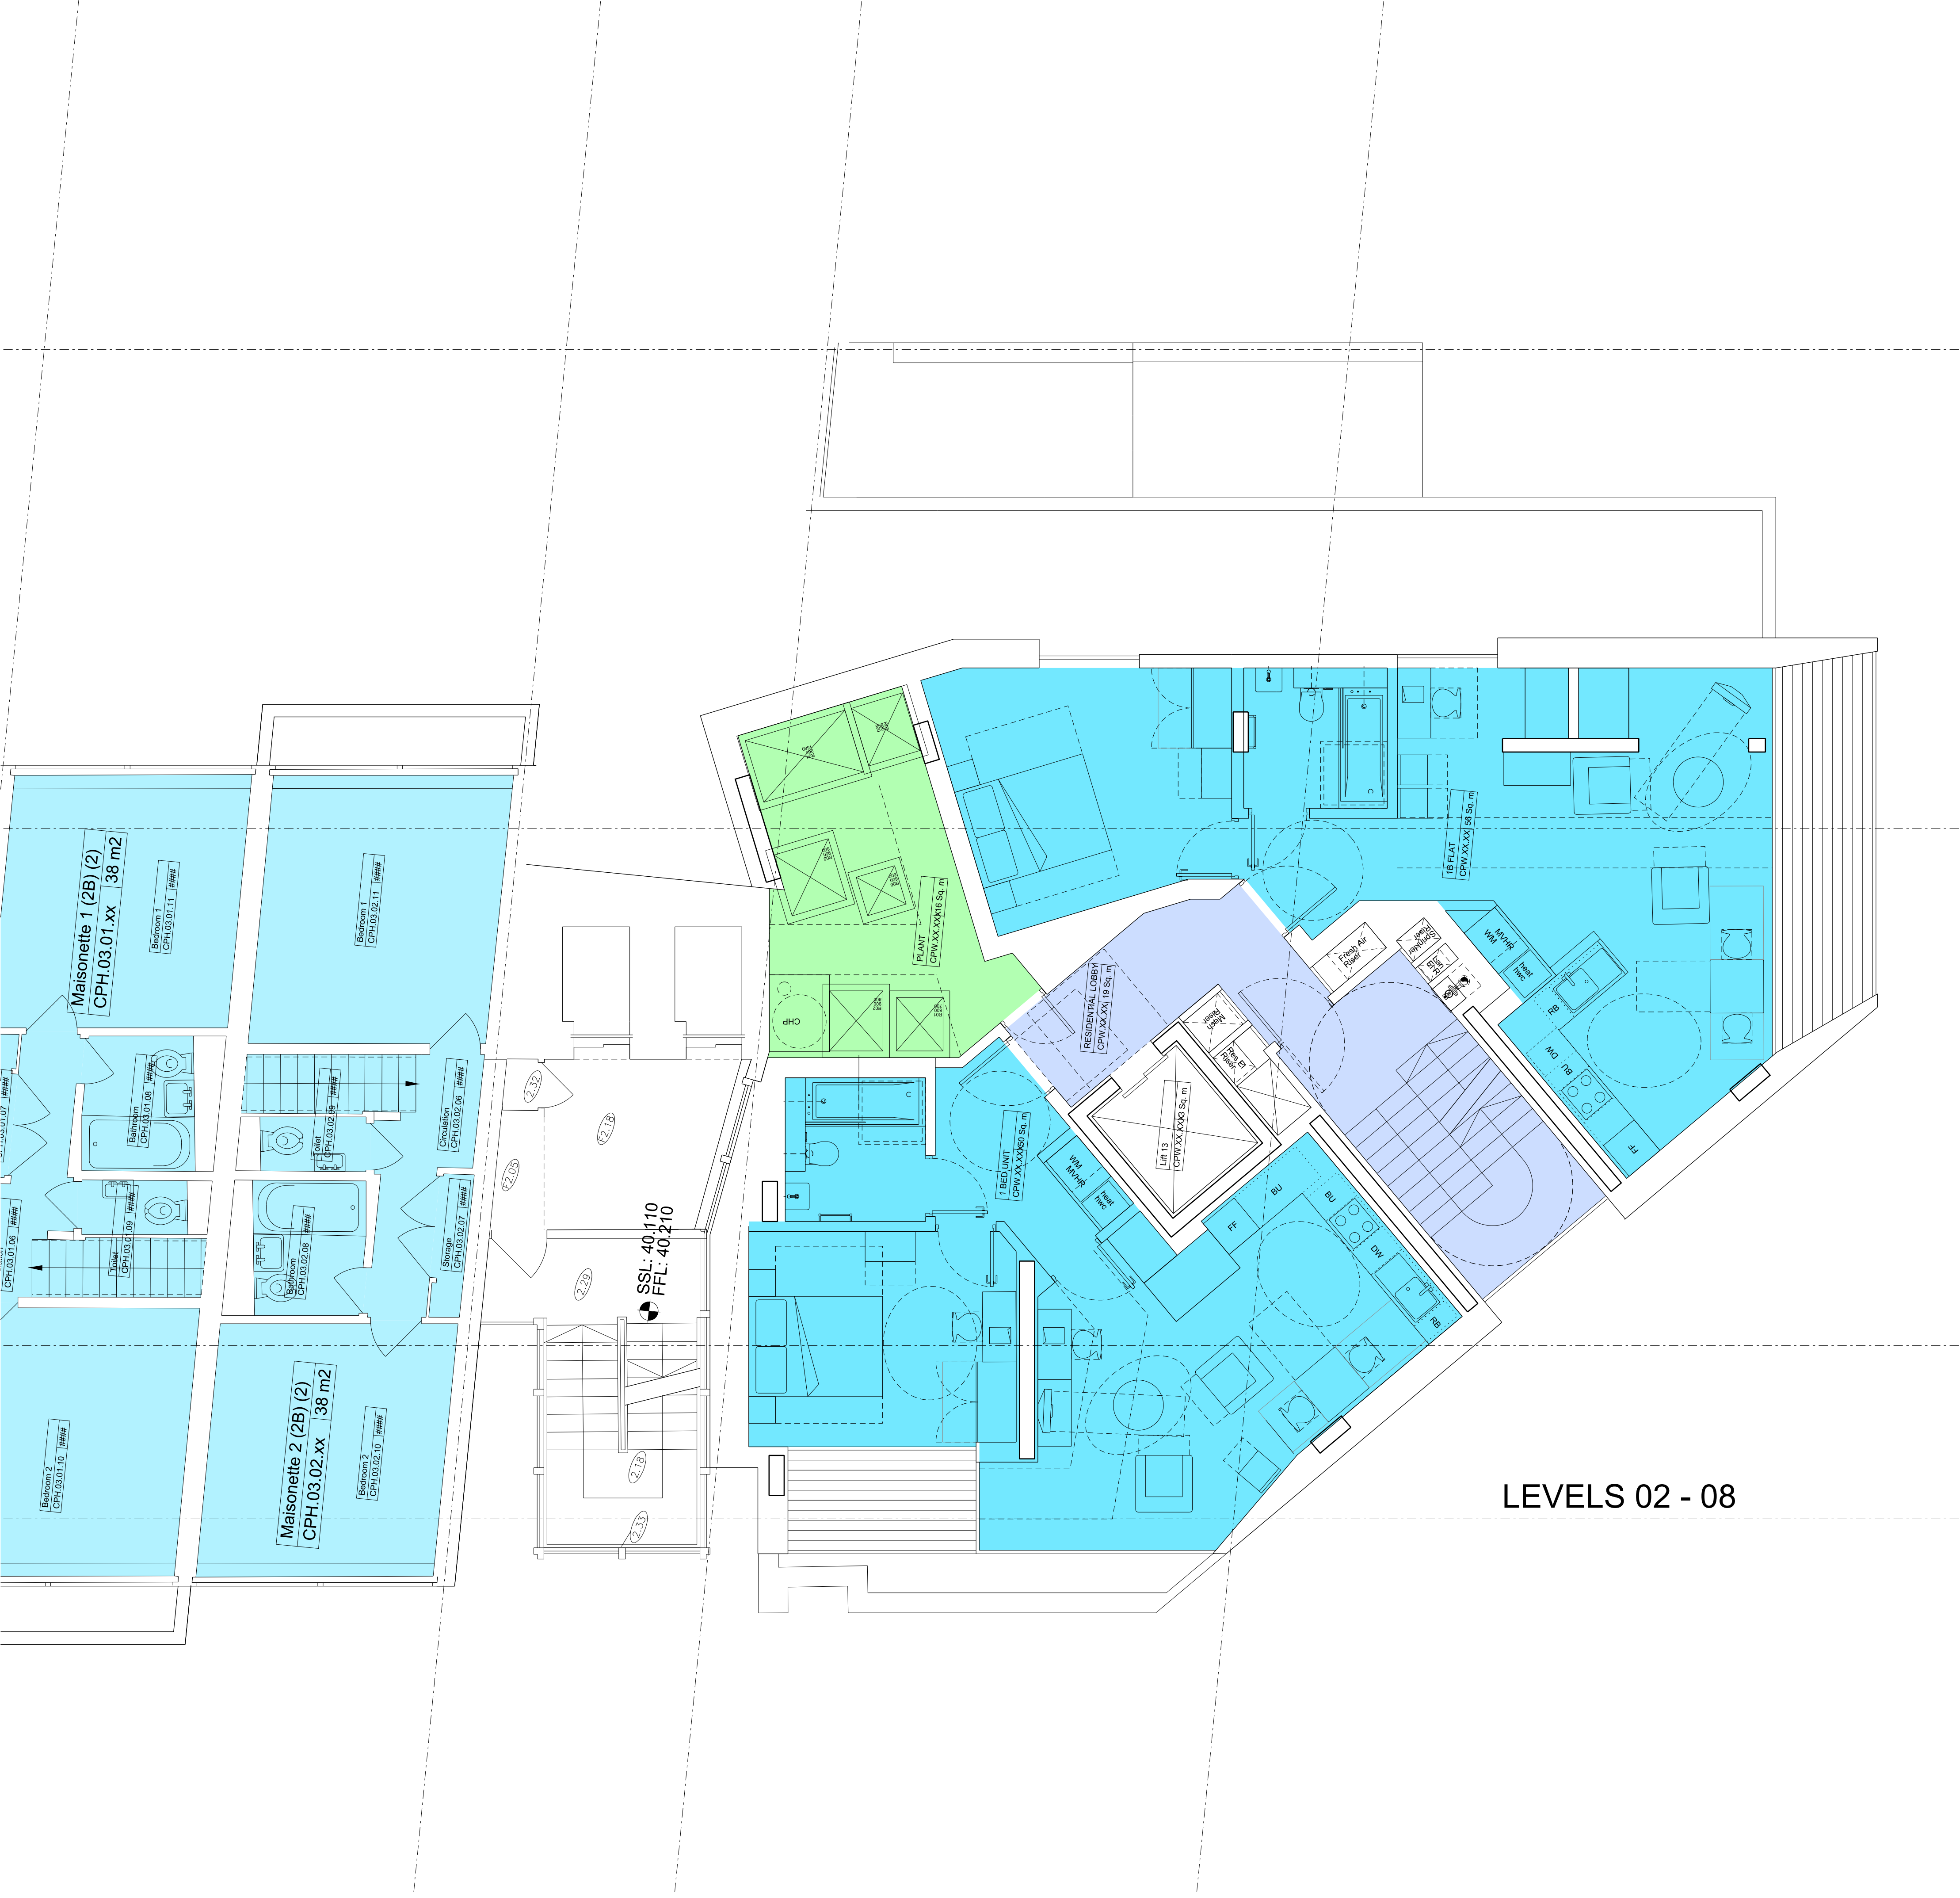

NOTES

DO NOT SCALE FROM THIS DRAWING.
CONTRACTOR TO CHECK ALL DIMENSIONS ON SITE.
ANY DISCREPANCIES TO BE REPORTED TO THE ARCHITECT IMMEDIATELY.

THE SURVEY INFORMATION CONTAINED IN THIS DRAWING
WAS PROVIDED BY PLOWMAN CRAVEN SURVEY DRAWINGS
DEC 2011 - OCT 2012.

COPYRIGHT RICK MATHER ARCHITECTS LLP ©

AREA KEY

RESIDENTIAL

RETAIL

PLANT

CIRCULATION

CAR PARK

BACK OF HOUSE

OFFICE

RESIDENTIAL AMENITY

KEY

DEMOLITION

EXISTING STRUCTURE

PARTITION

PROPOSED STRUCTURE

KEY

AFFORDABLE HOUSING USE

AFFORDABLE HOUSING CIRCULATION

AFFORDABLE 1 BED

AFFORDABLE 2 BED

AFFORDABLE 3 BED

AFFORDABLE 4 BED

REVISIONS

| PL1 | 01.04.13 | PLANNING ISSUE |
|-----|----------|----------------|
| REV | DATE | DESCRIPTION |
| | | |

KEY PLAN

STATUS

PLANNING

RICK MATHER ARCHITECTS ©

123 Camden High Street London NW1 7JR
T: 020 7284 1727 F: 020 7287 7826
info@rickmather.com www.rickmather.com

JOB

Centre Point
101-103 New Oxford Street
London, WC1A 1DD

APP 1A

TITLE

PROPOSED APARTMENT PLANS
APARTMENT TYPE 01 & 03 (1 BED, 2 PERSON)
WHITE LION HOUSE

| DRAWN | JOB # | DRG # | REV |
|-------|-------|-----------|-----|
| DMcC | 552 | 19751-CPW | PL1 |

| CHECKED | SCALE | SIZE | DATE | REV DATE |
|---------|-------|------|--------|----------|
| GM | 1:50 | A1 | APR 13 | 01.04.13 |