



## NOTES

Do NOT scale from this drawing. Use figured dimensions only. The contractor is responsible for checking all site dimensions. Any errors or omissions are to be reported and verified with the architect immediately before proceeding with any works.

All dimensions are in millimetres unless noted otherwise.

This drawing is to be read in conjunction with all relevant design drawings, specifications and schedule of works.

All measurements are to be confirmed on site

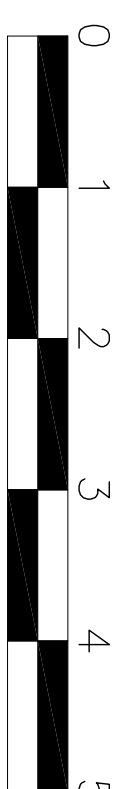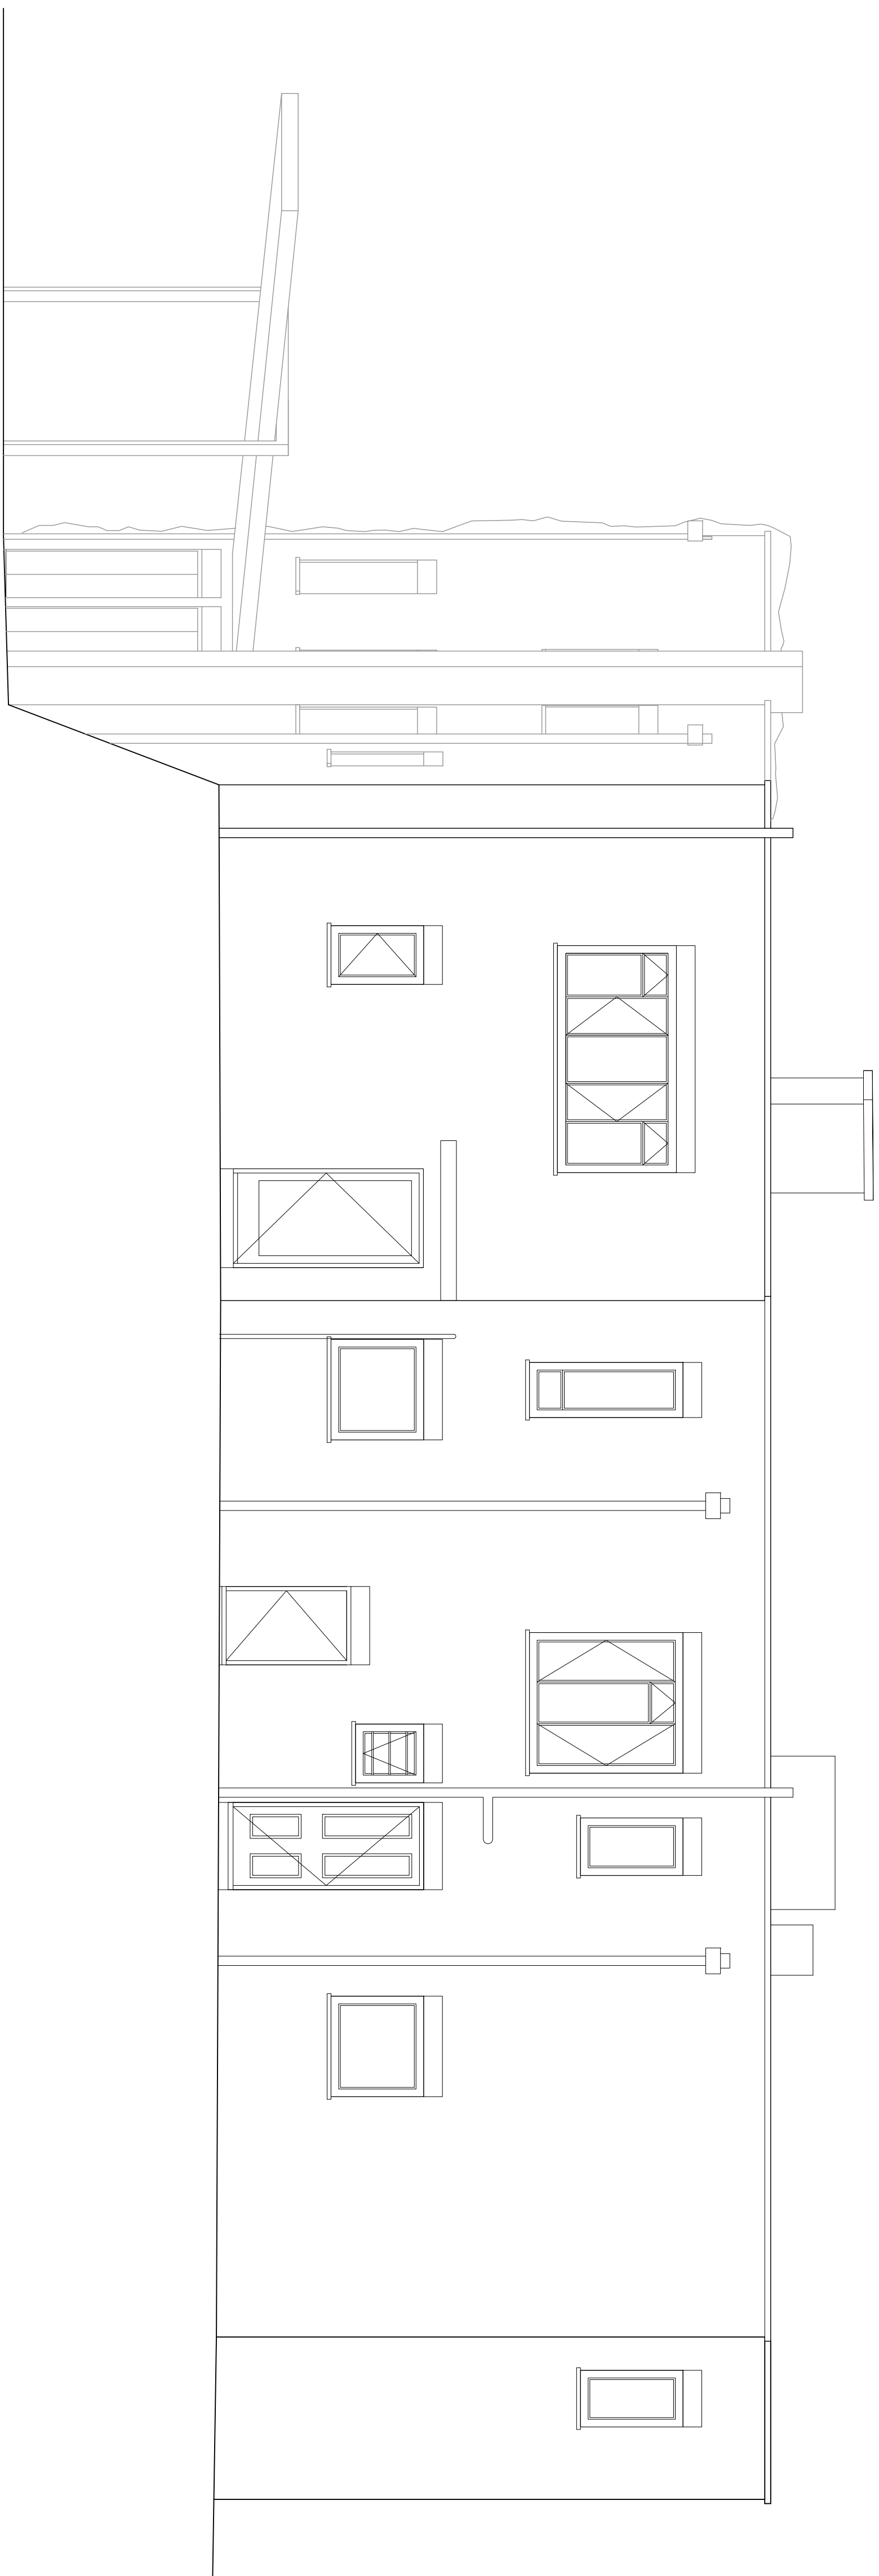

## REVISION NOTES

[illegible]

**STUDIO 21 DESIGN**

STUDIO 21 DESIGN Ltd.  
21 OXLEY CLOSE  
LONDON  
SE1 5HF

T +44 (0) 20 7237 4109  
M +44 (0) 77 9969 2063  
E [studio21@live.co.uk](mailto:studio21@live.co.uk)

PROJECT

36 Highgate West Hill  
Highgate  
London  
N6

TITLE		EXISTING	
		NORTH EAST	
		ELEVATION	
STATUS		PLANNING	
SCALE		1:100(MS) 1:50 (A1)	
DATE		30-10-99	
		DRAWN	
		ZH	
DRAWING NO		REV.	
A31003		-	