



Appendix A


Revised Anticipated Construction Sequence

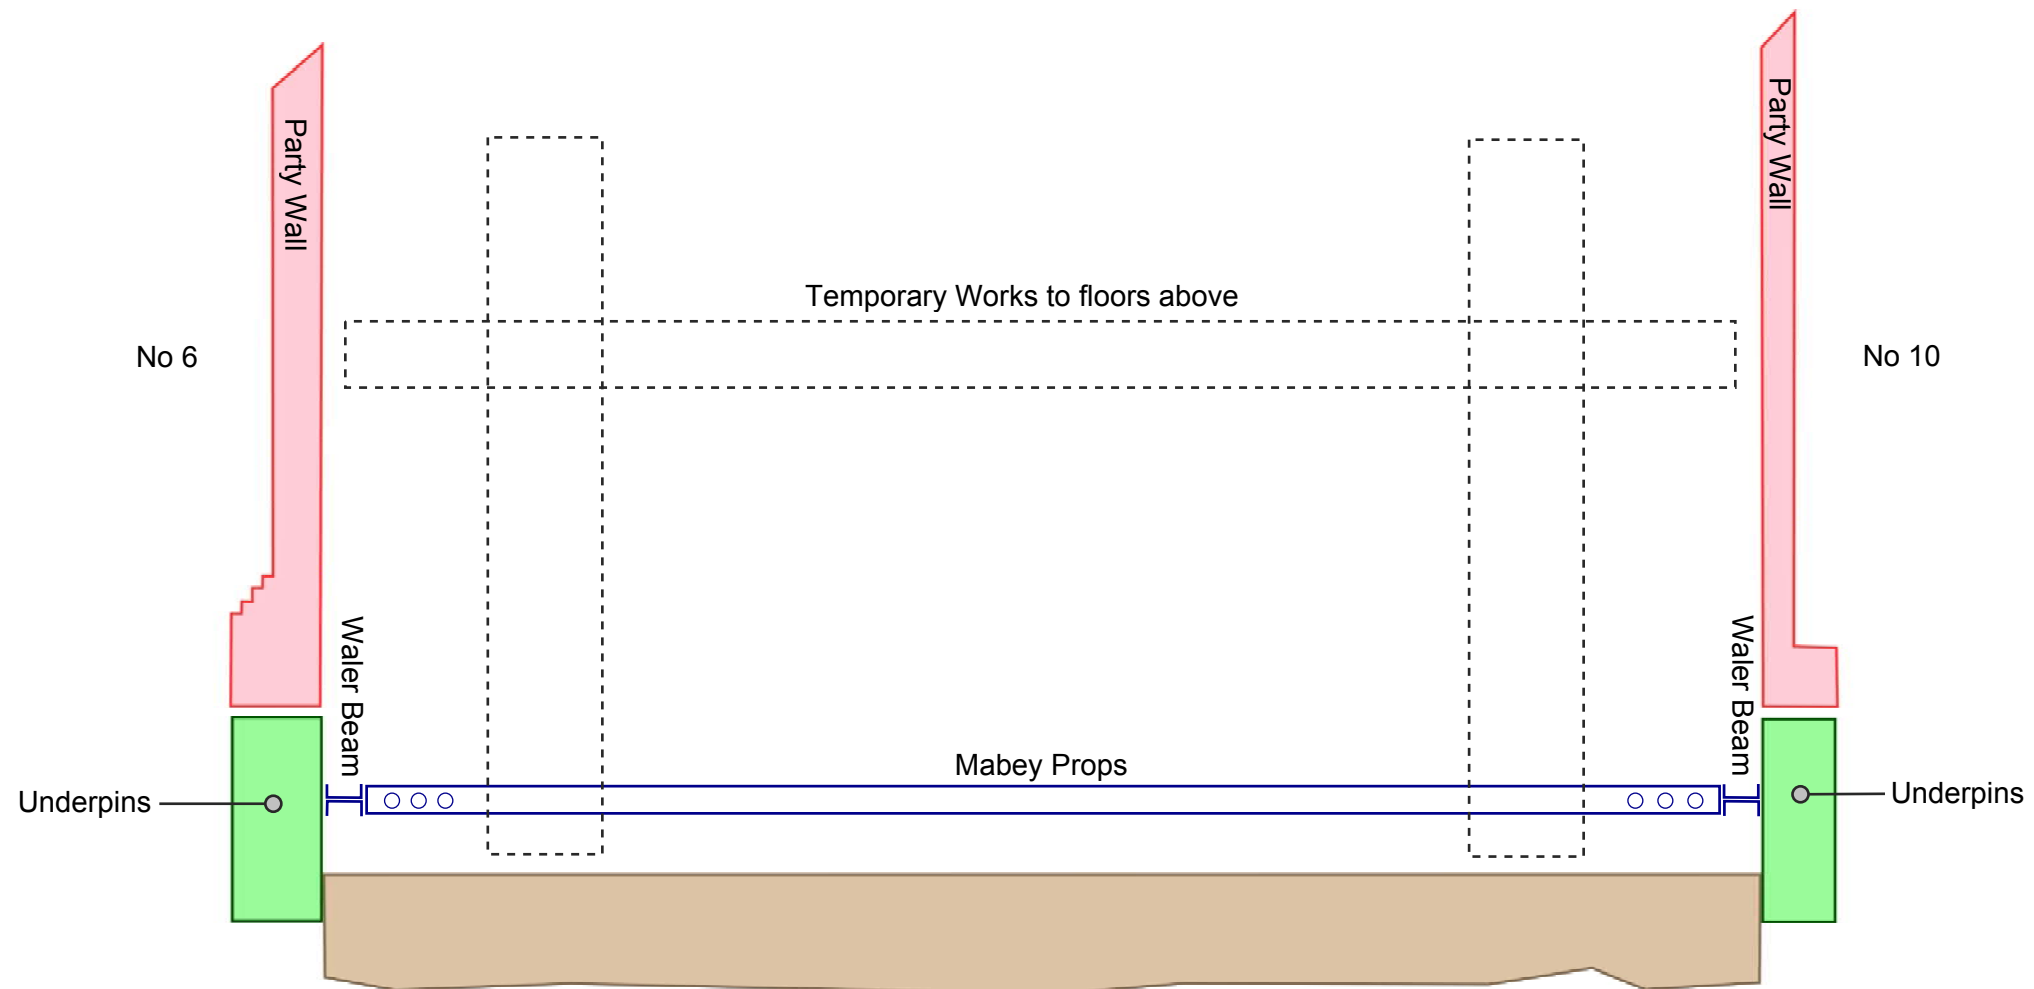


Current

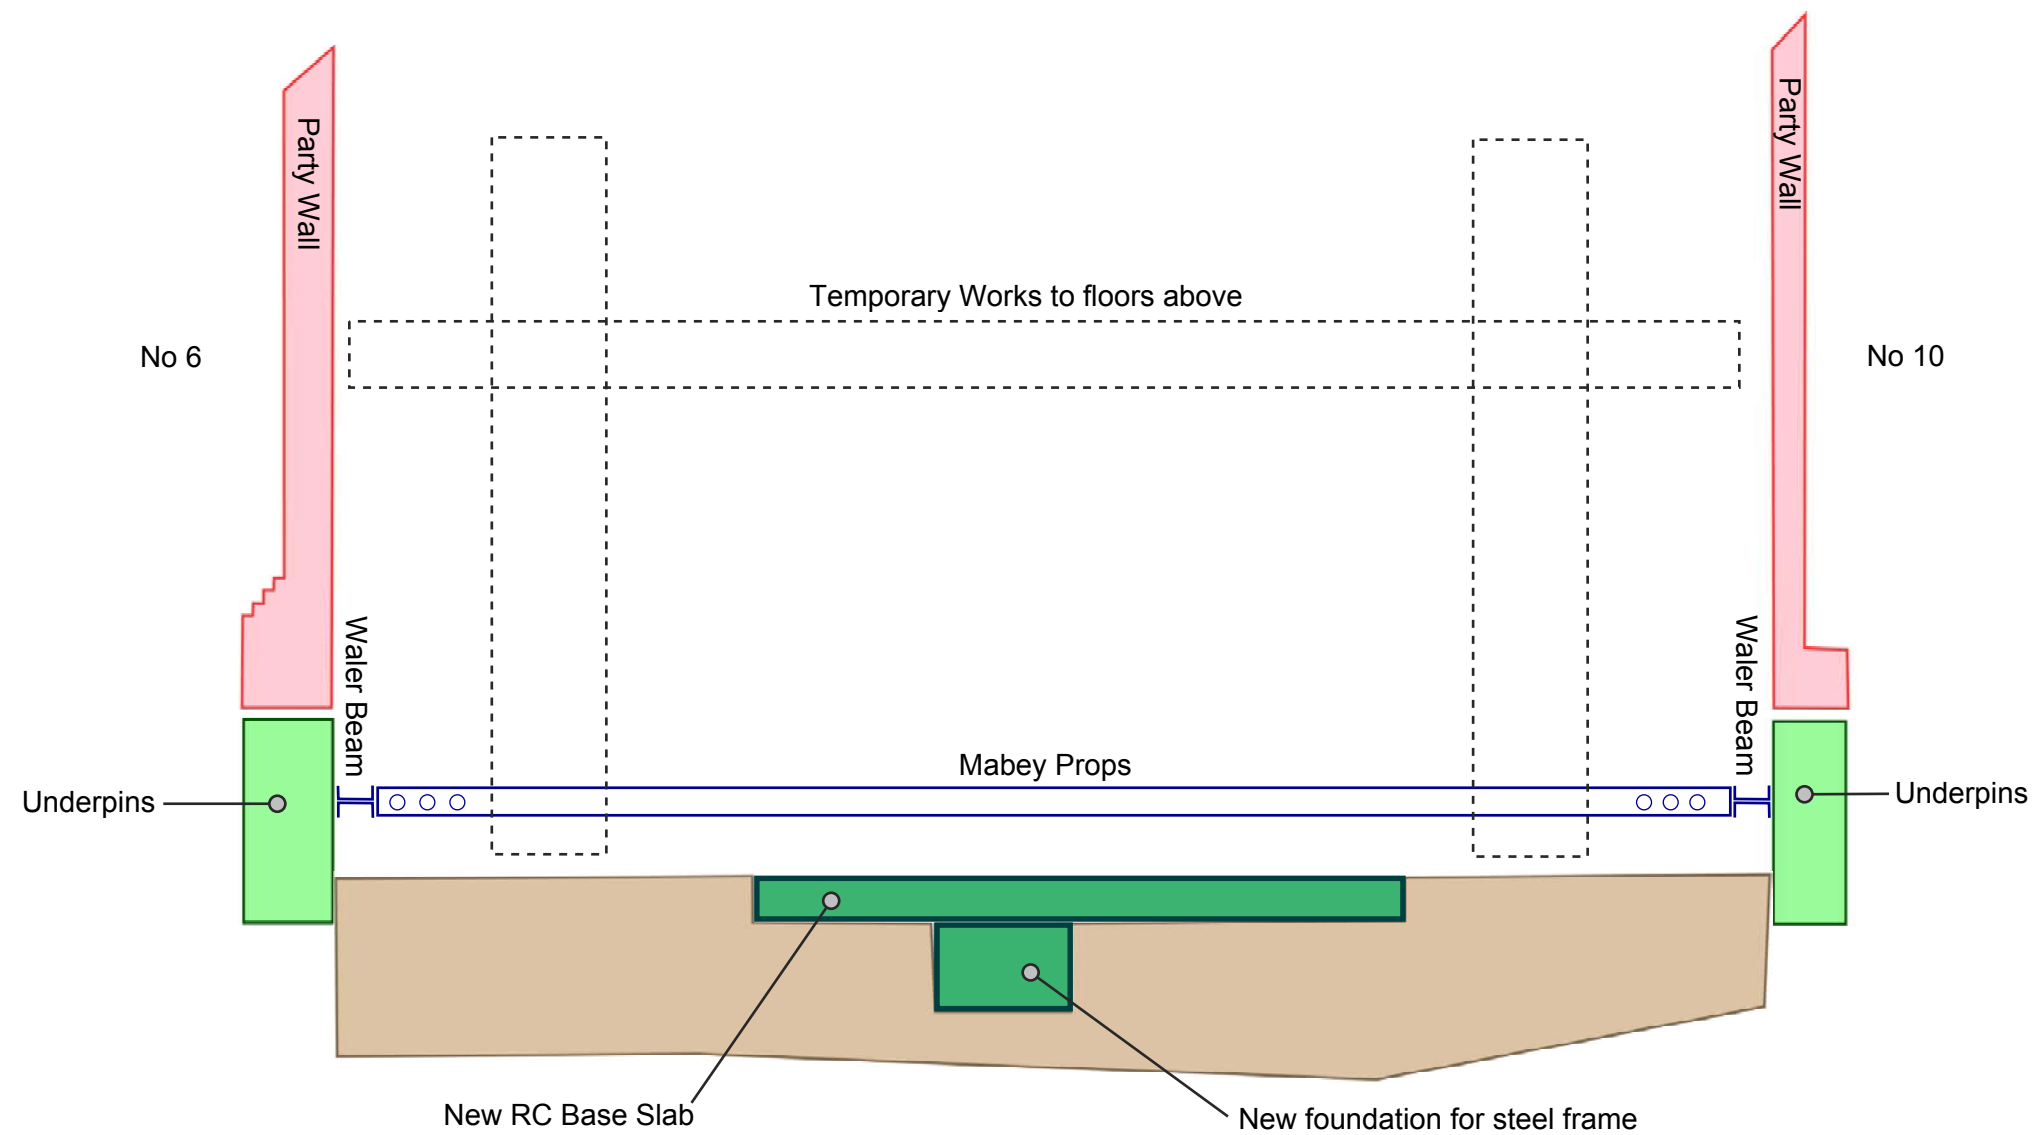


Base Slab Part 1 cast

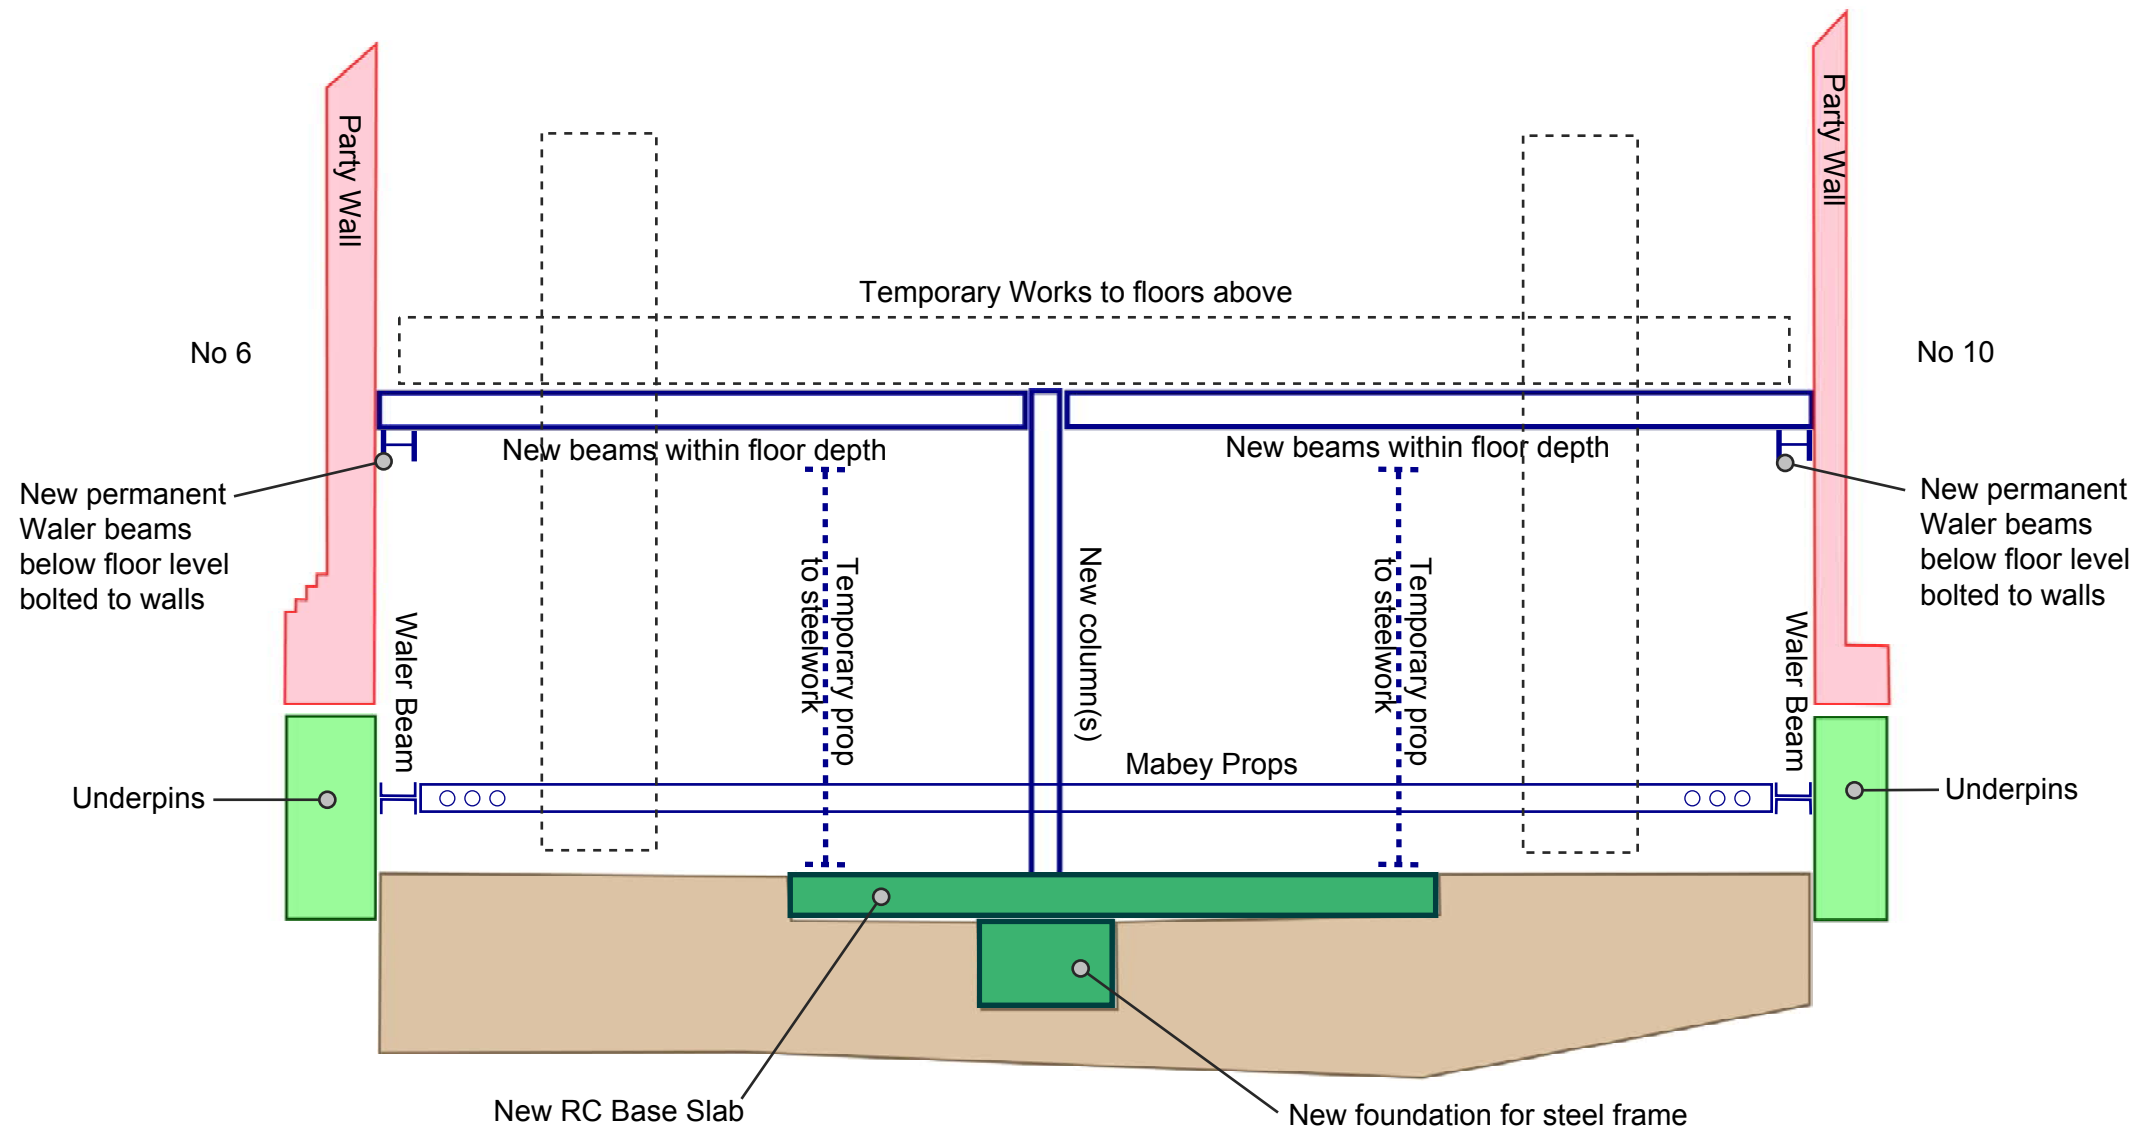


Erect steel frame

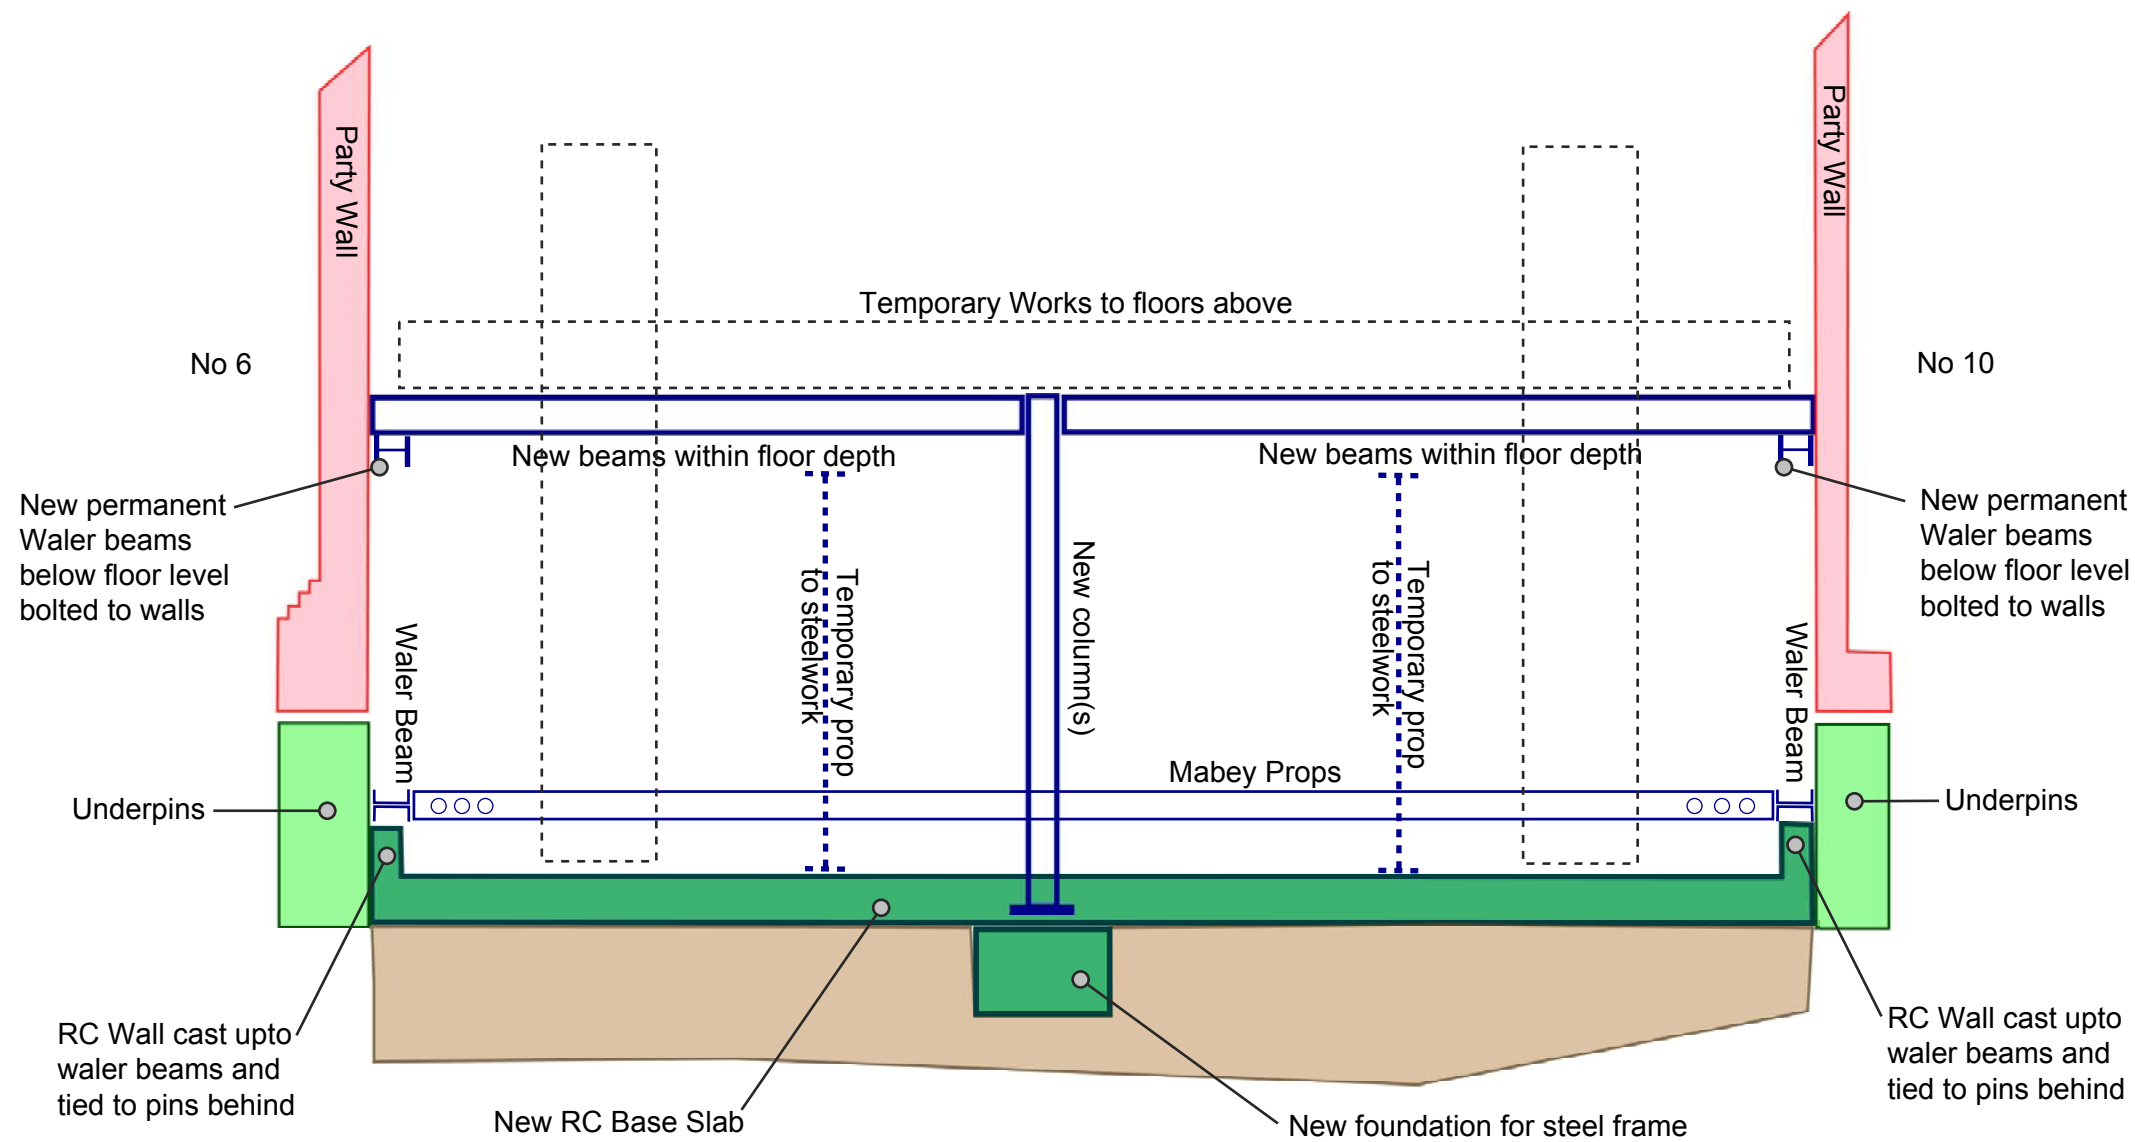

Complete Base Slab and start RC walls

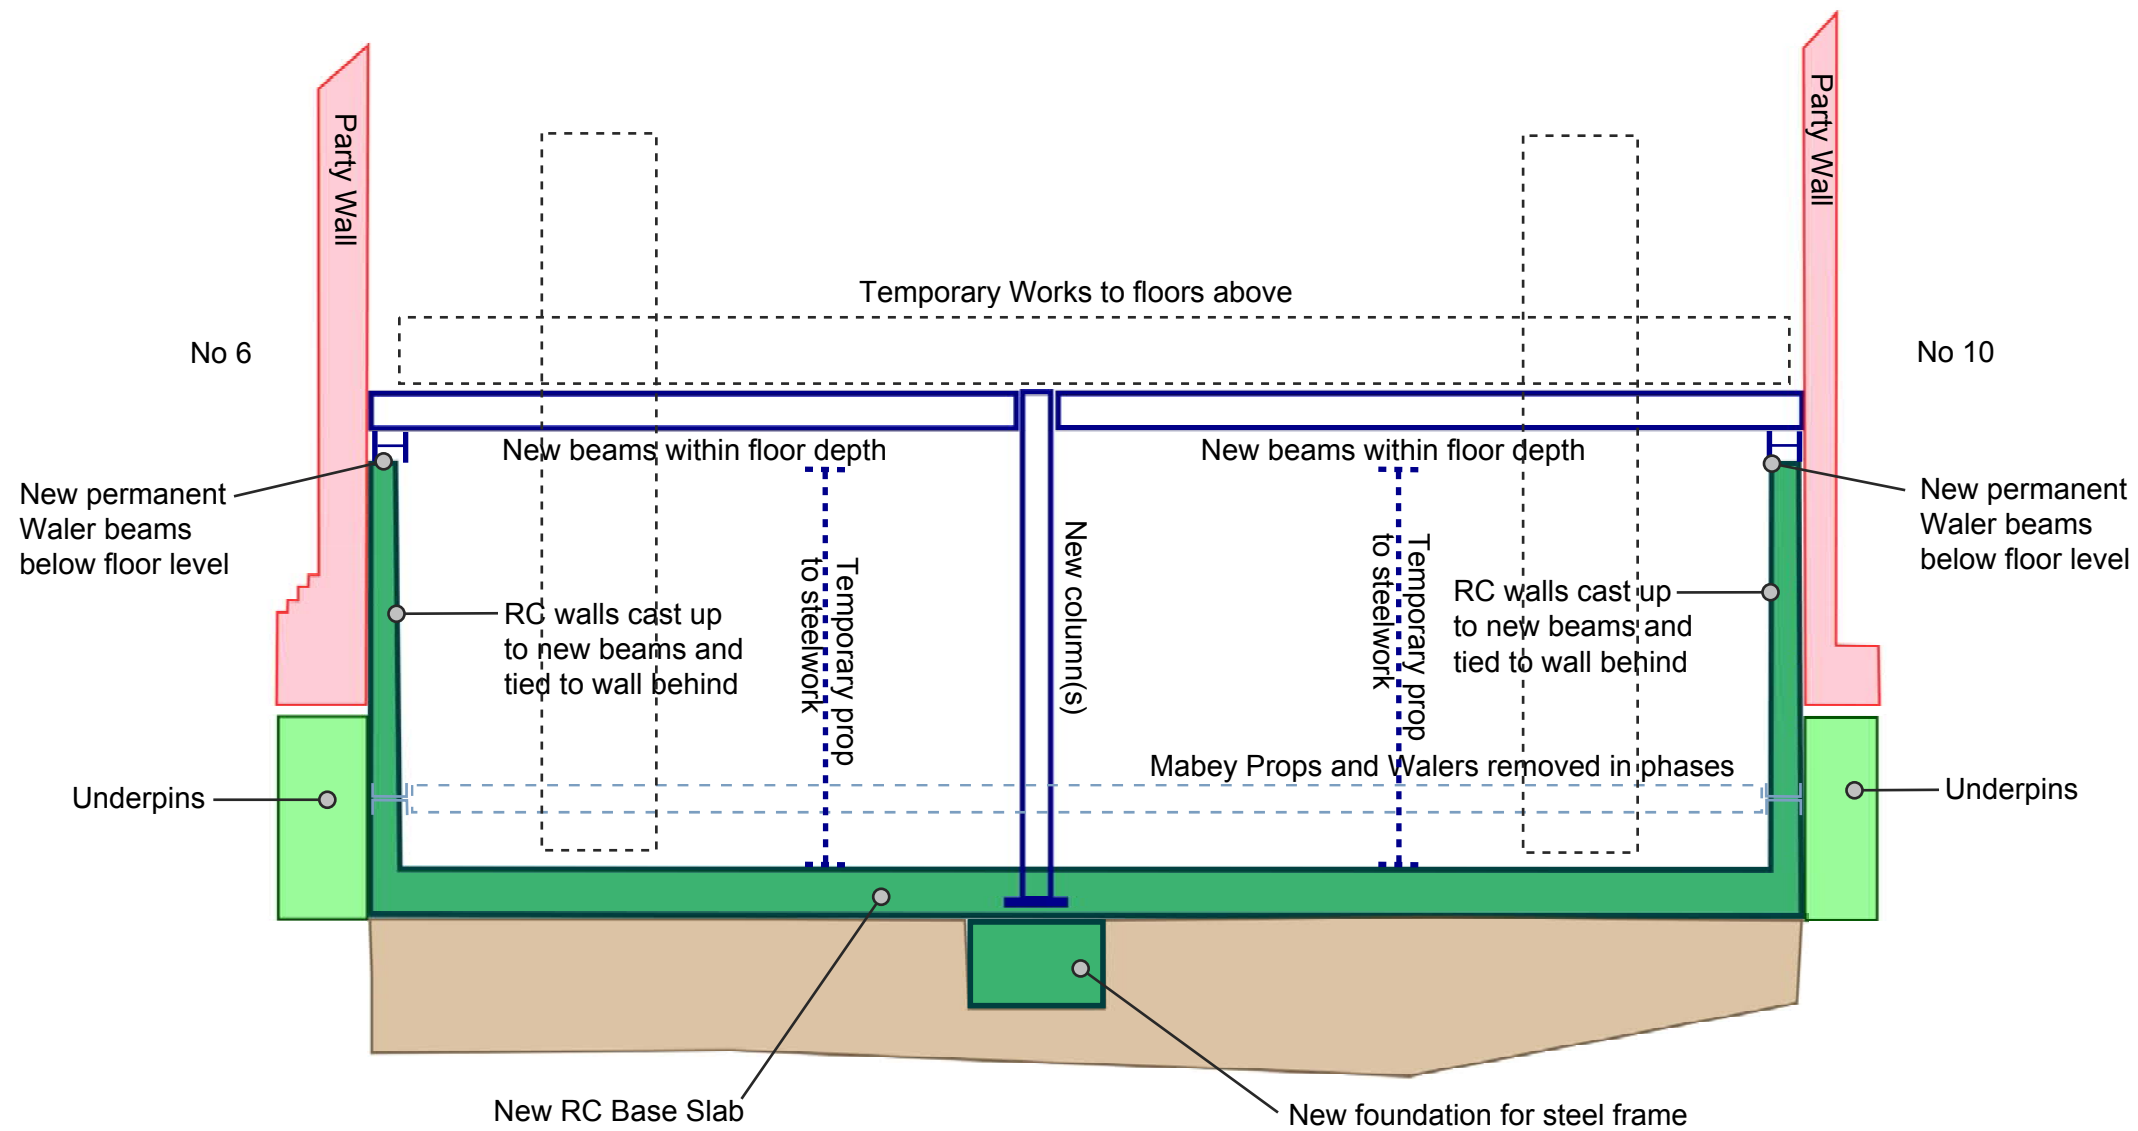

Remove props in phases to cast RC walls

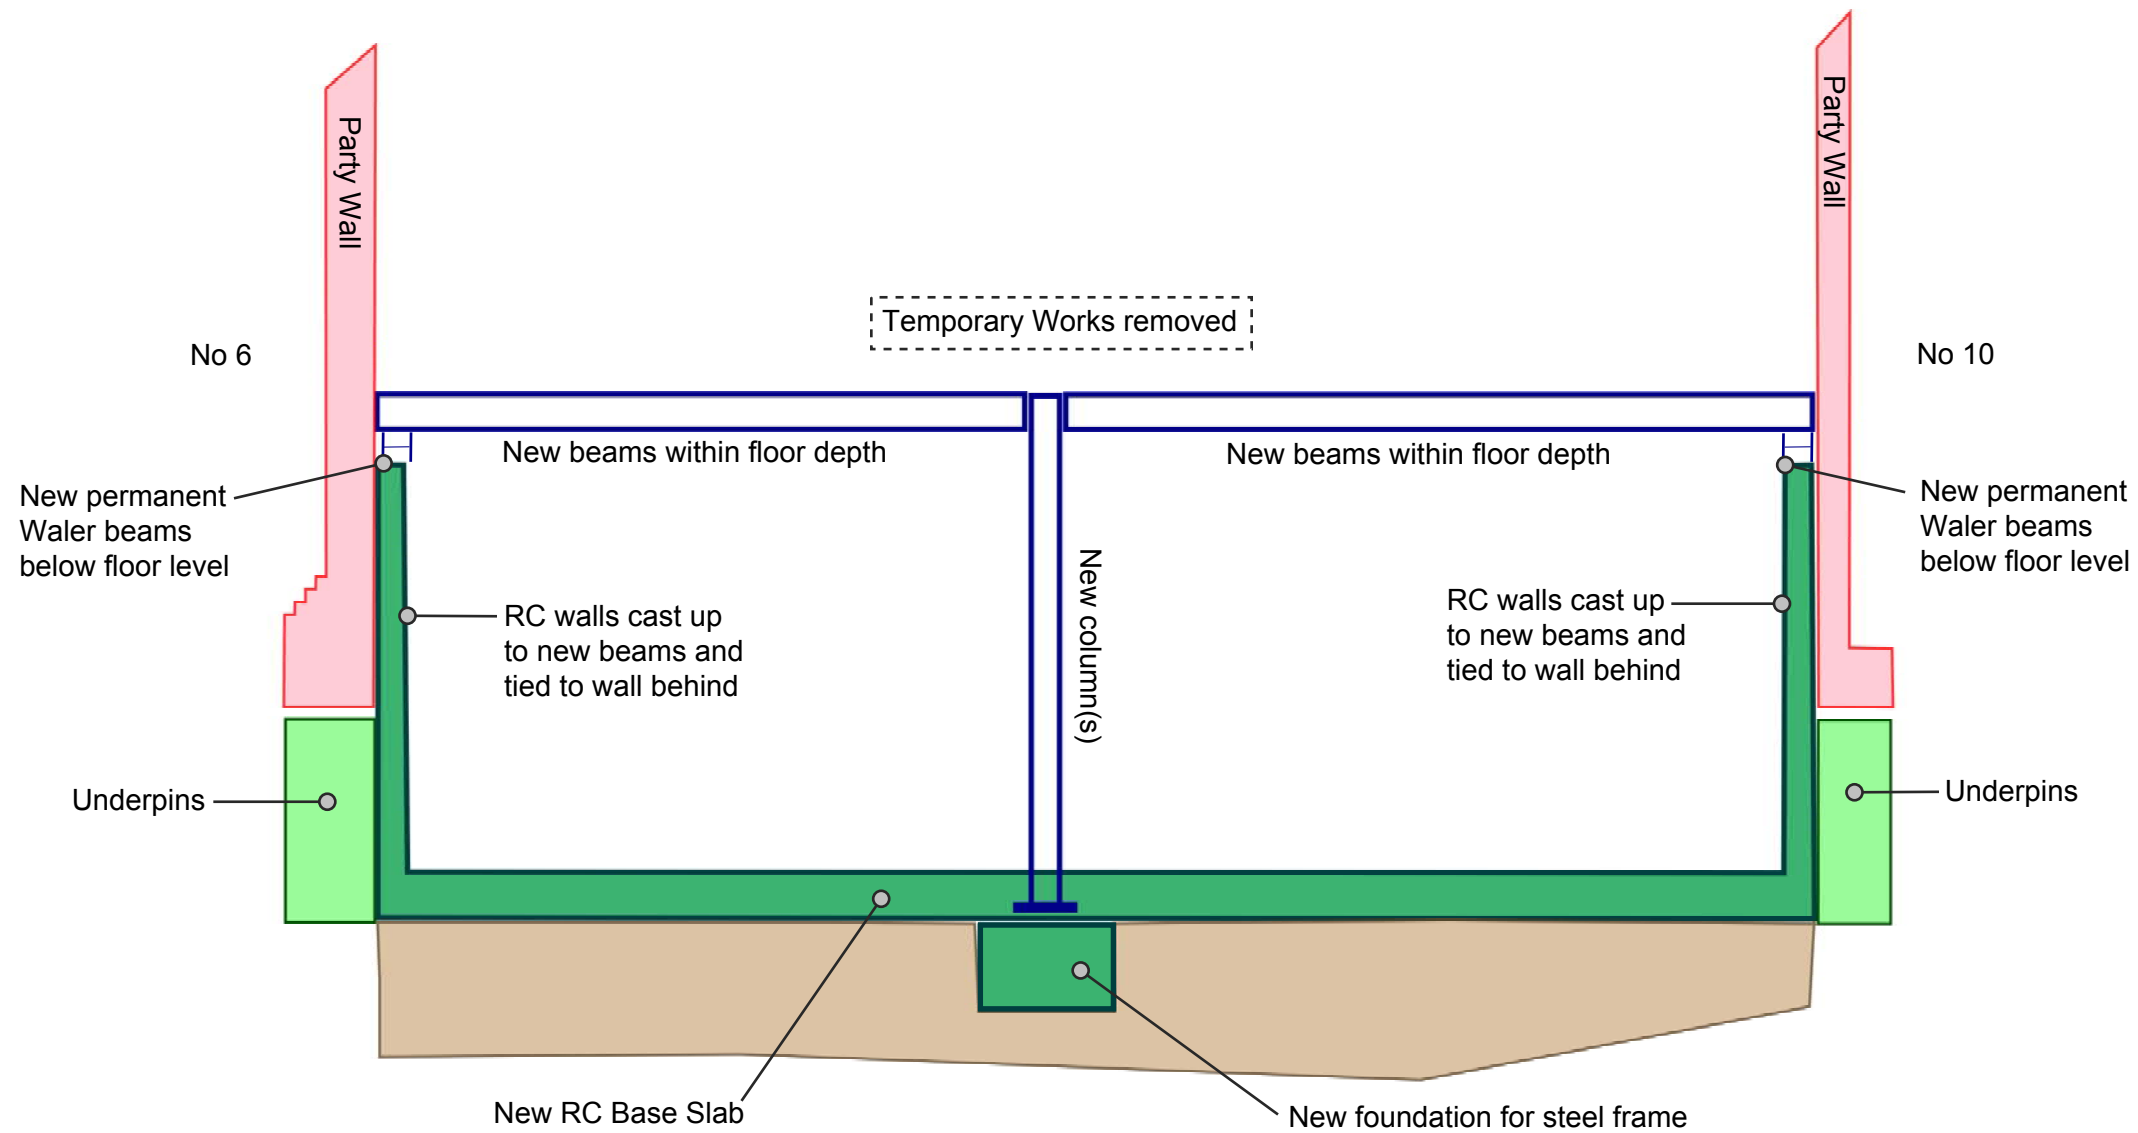

Completed Basement