


Notes: Do not scale from this drawing. Contractor to take and check all dimensions on site before work commences. Discrepancies to be reported to architect. Subcontractors to verify all dimensions on site. This drawing is copyright.



PROPOSED ELEVATION TO
HIGHGATE HIGH STREET

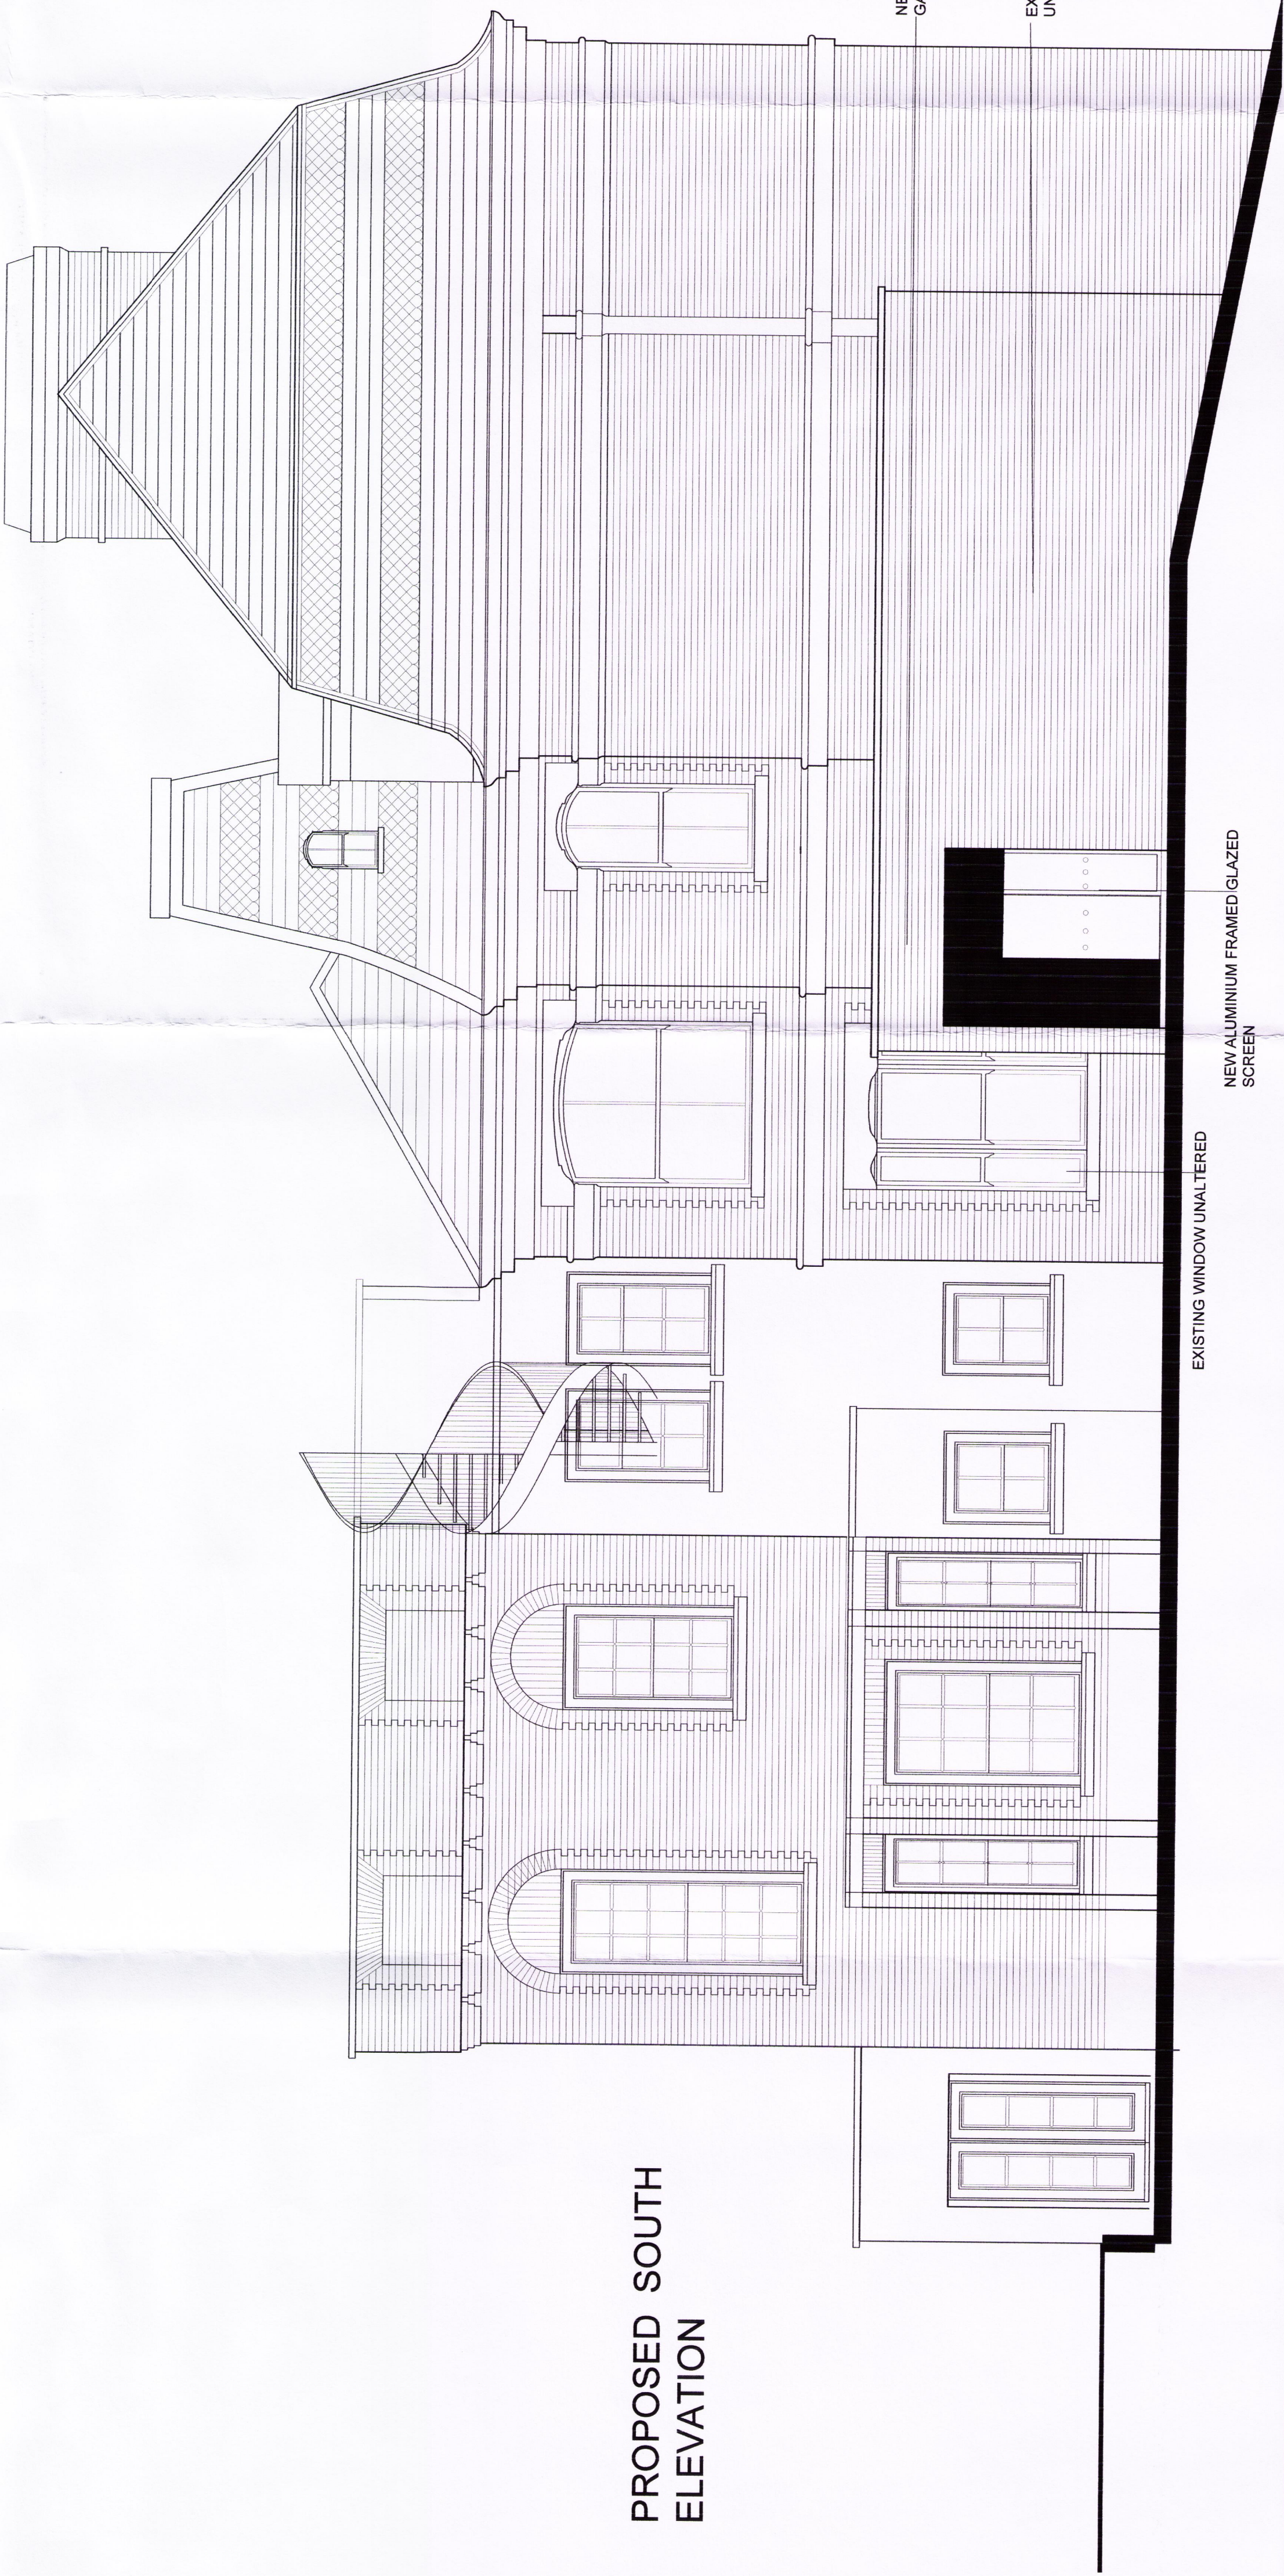

PROPOSED SOUTH
ELEVATION

Rev.	Description	Date	Initial
27/05/12	JB		

Prime Meridian
Architects and Structural Engineers
Surrey House
1020 7464 5522
5-6 Avenue
London W1F 7TE
architects@prime-meridian.co.uk
www.prime-meridian.co.uk

☐ Preliminary
☐ Planning
☐ For Information
☐ Tender
☐ Contract
☐ Construction
Drawn: BK
Checked: JB
Scale: 1:50@A1
Created:
Plot Date:

Client: Channing School

Project: Channing School
Fairseat

Title: PROPOSED
ELEVATIONS
ENTRANCE AND OFFICE