


Existing pier carefully deconstructed (shown dashed) to allow for construction of new buildings external wall. All subject to Party Wall agreement.

BRITANNIA STREET ELEVATION [NORTH WEST]

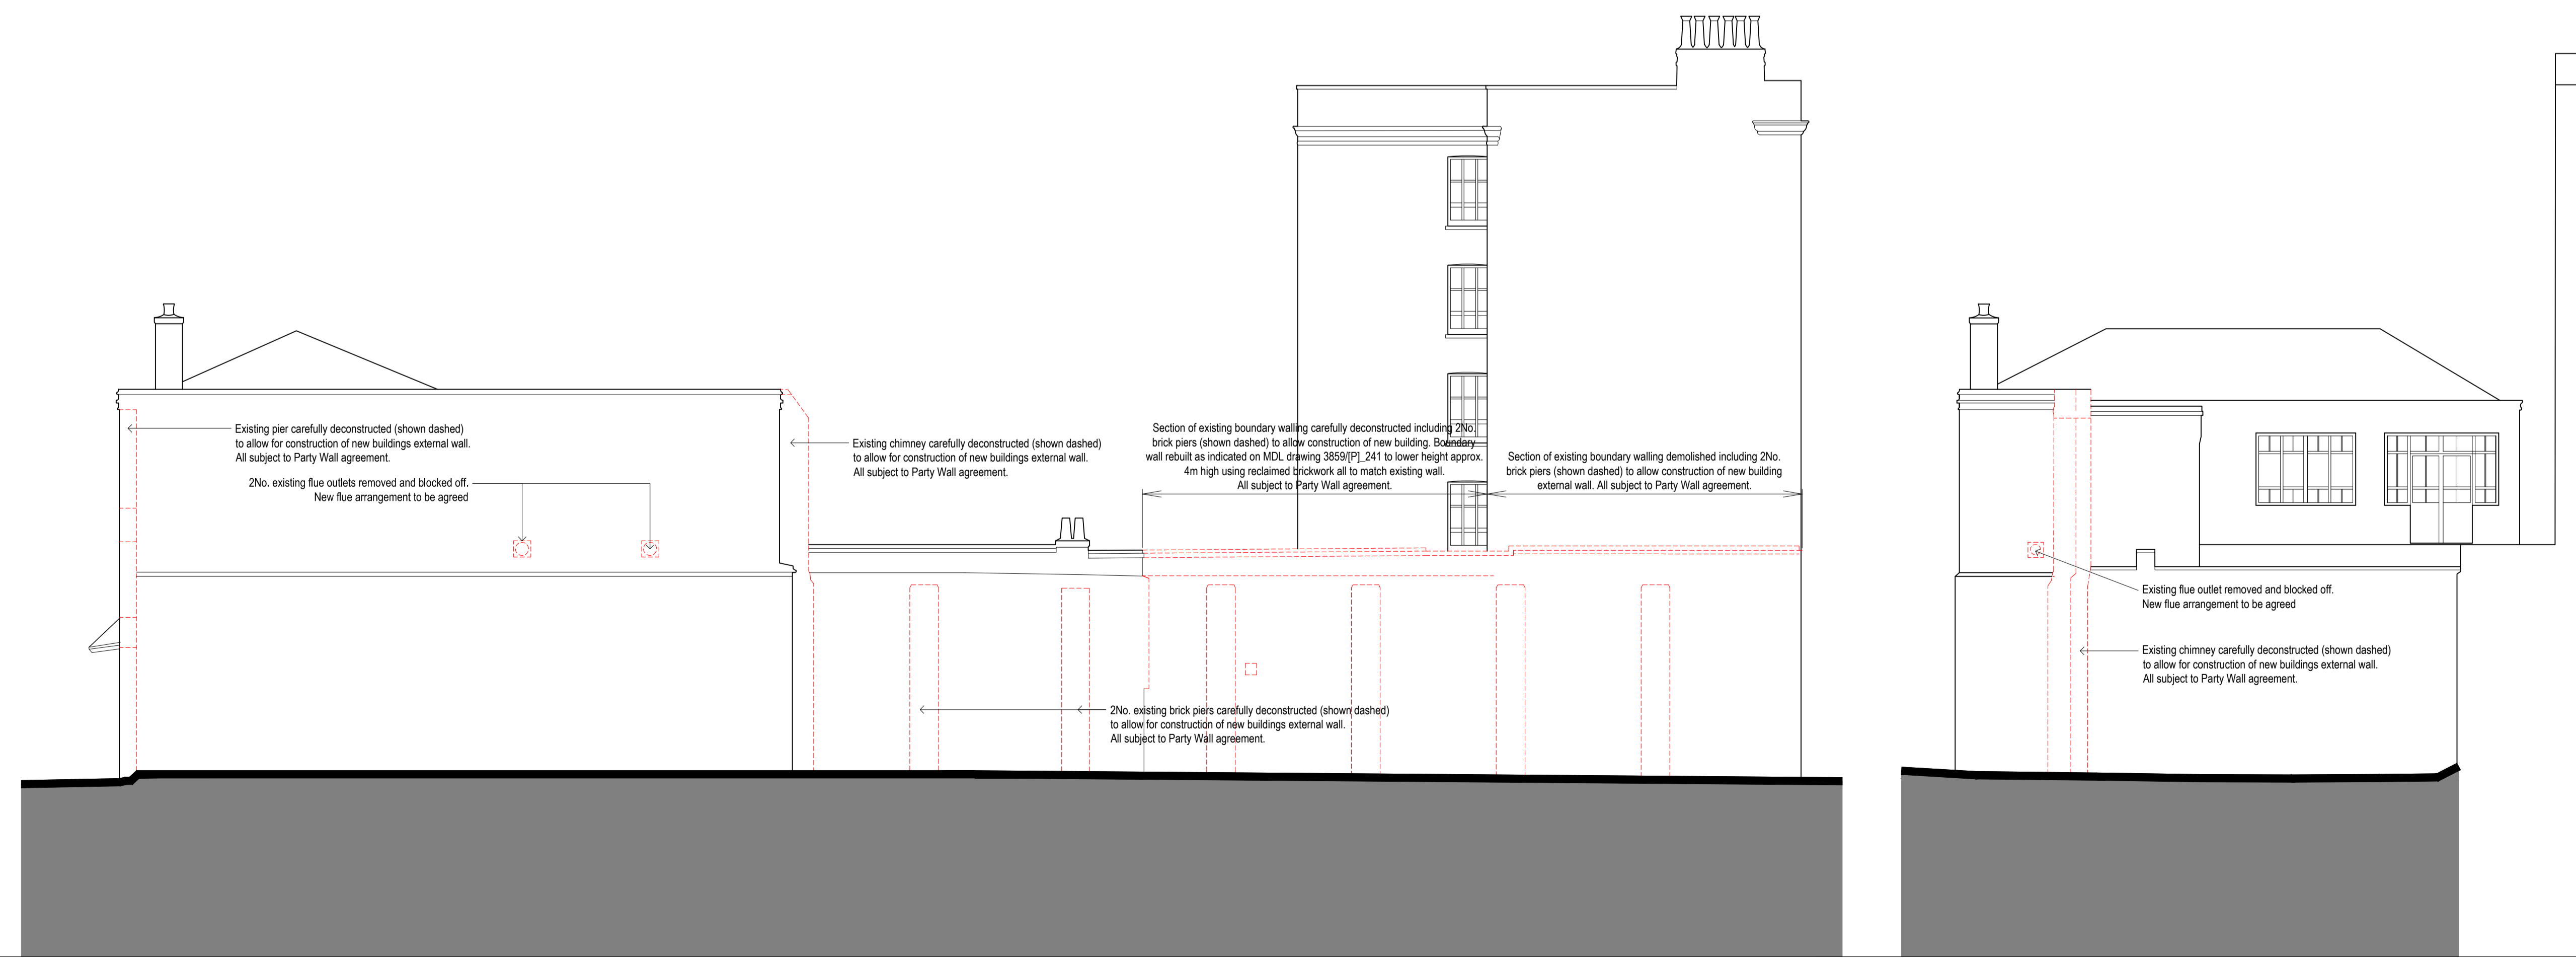

Existing pier carefully deconstructed (shown dashed) to allow for construction of new buildings external wall. All subject to Party Wall agreement.

2No. existing flue outlets removed and blocked off. New flue arrangement to be agreed

Existing chimney carefully deconstructed (shown dashed) to allow for construction of new buildings external wall. All subject to Party Wall agreement.

Section of existing boundary walling carefully deconstructed including 2No. brick piers (shown dashed) to allow construction of new building. Boundary wall rebuilt as indicated on MDL drawing 3859[P]_241 to lower height approx. 4m high using reclaimed brickwork all to match existing wall. All subject to Party Wall agreement.

Section of existing boundary walling demolished including 2No. brick piers (shown dashed) to allow construction of new building external wall. All subject to Party Wall agreement.

2No. existing brick piers carefully deconstructed (shown dashed) to allow for construction of new buildings external wall. All subject to Party Wall agreement.

Existing flue outlet removed and blocked off. New flue arrangement to be agreed

Existing chimney carefully deconstructed (shown dashed) to allow for construction of new buildings external wall. All subject to Party Wall agreement.

REV: A BY: P/JN CFI 00 DATE: 19/03/13
 Drawing amended to indicate demolition works in red.



MORRISON DESIGN
 CHARTERED ARCHITECTS

St Alkmunds House, 103 Belper Road, Derby DE1 3ES
 T: 01332 363355 F: 01332 291441 E: architect@morrisondesign.co.uk

Job Title
Mixed Use Development
 13 Britannia Street
 Kings Cross, London
 Raag St Pancras Ltd

Drawing Title
**Existing Elevations [Sheet 1 of 2]
 Indicating Proposed Demolitions**

File Ref.: F:\Public\3800 Series\3859\Drawings\Planning\PI_124
 Plotter Settings: monochrome_lite.ctb

Scale: 1:100@A1 Drawn: P/JN CFI 00 Date: Feb '13

Job No. Drawing No. Revision
 3859 [P]_124 A

RAILWAY CUTTING ELEVATION [SOUTH WEST] VIEW FROM PEDESTRIAN ACCESS PATH

MUSICIANS' BENEVOLENT SOCIETY
 ELEVATION [SOUTH EAST] VIEW FROM CAR PARK