
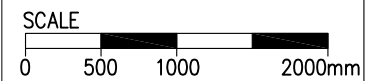
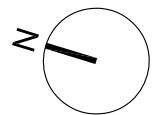


PLANNING

REVISIONS

NOTES

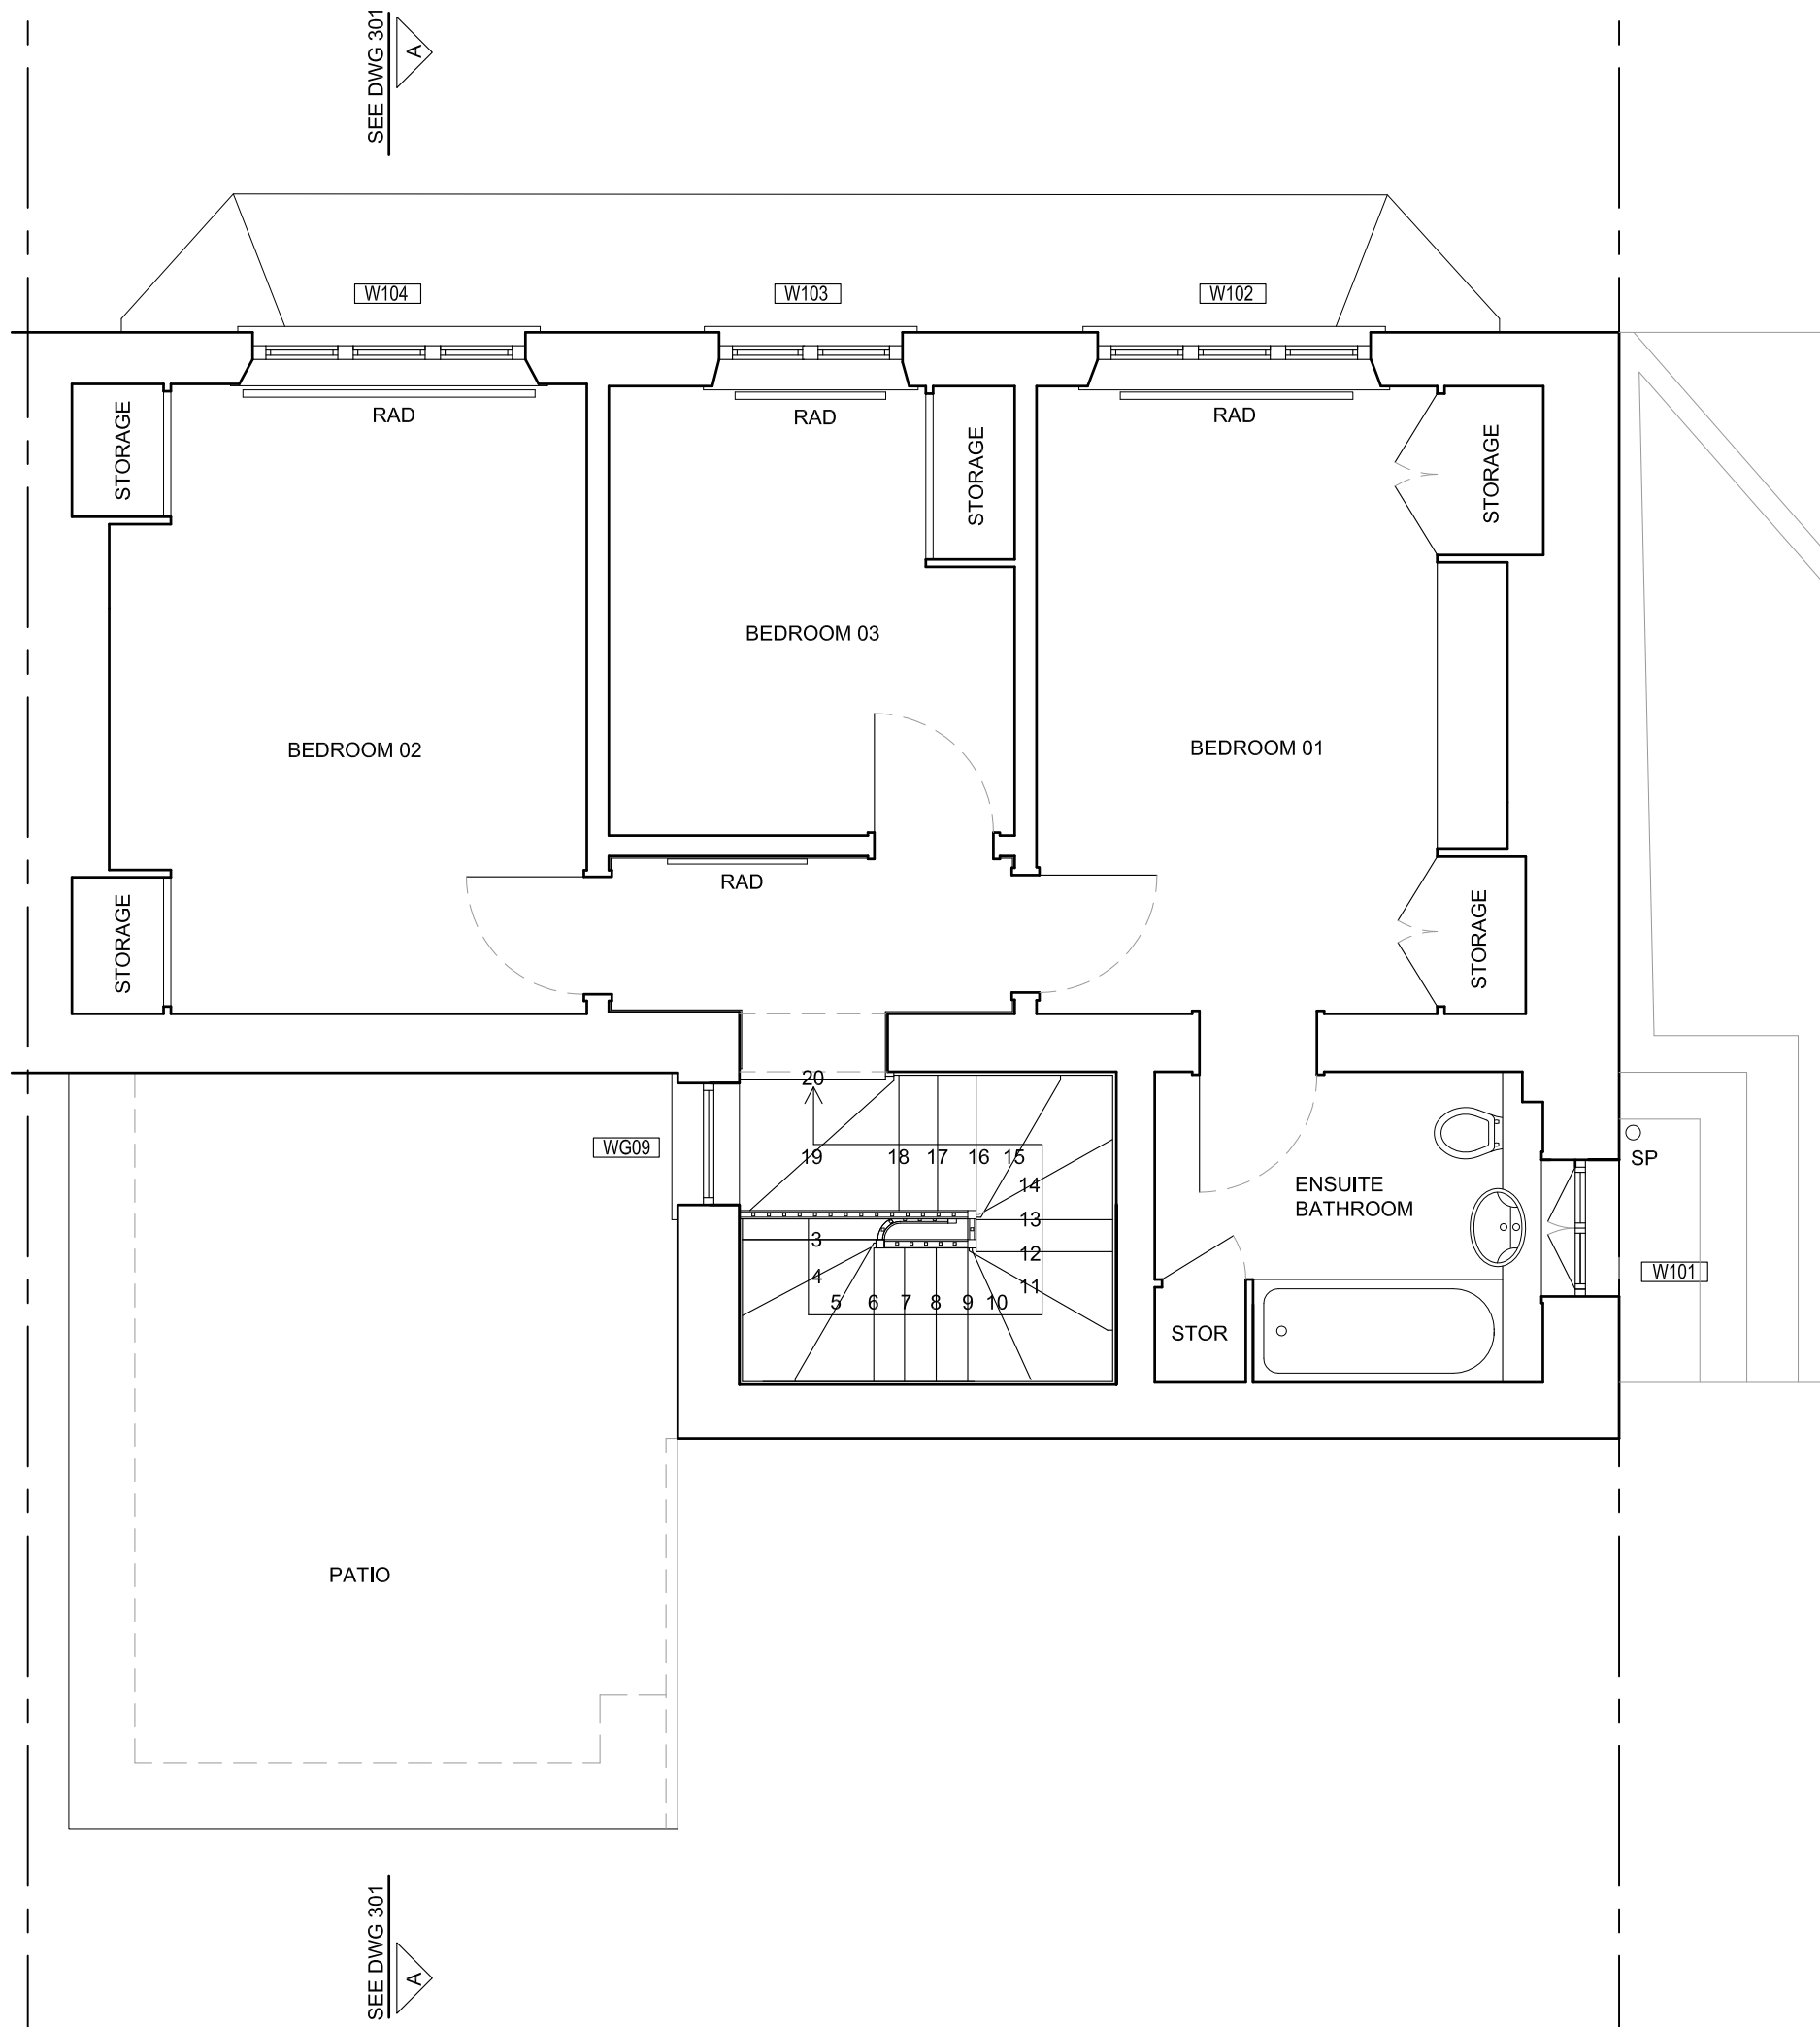

7 PARK VILLAGE
WEST, NW1

EXISTING FIRST FLOOR
PLAN

DWG No: 7PVW/S103

SCALE: 1 - 50 @A3

DATE: FEBRUARY 2013

belsize
architects

48 PARKHILL ROAD, LONDON NW3 2YP
TEL 020 7482 4420 - FAX 020 7482 4186
MAIL@BELSIZEARCHITECTS.COM

© COPYRIGHT
NOT TO BE REPRODUCED OR USED
WITHOUT PERMISSION