


PLANNING

REVISIONS

NOTES

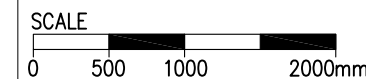

7 PARK VILLAGE
WEST, NW1

EXISTING SECTION A-A
AND SECTION B-B

DWG No: 7PVW/S301




SCALE: 1 - 50 @A3

DATE: FEBRUARY 2013

belsize
architects

48 PARKHILL ROAD, LONDON NW3 2YP
TEL 020 7482 4420 - FAX 020 7482 4186
MAIL@BELSIZEARCHITECTS.COM

© COPYRIGHT
NOT TO BE REPRODUCED OR USED
WITHOUT PERMISSION

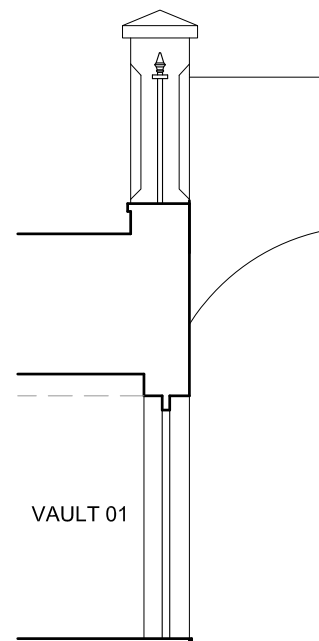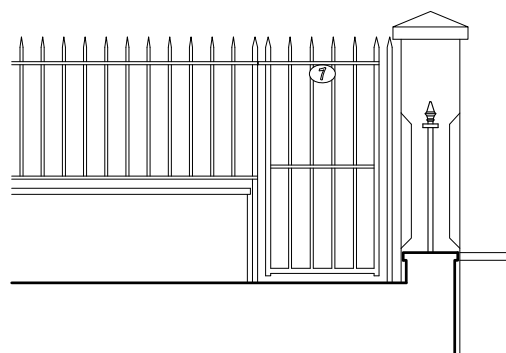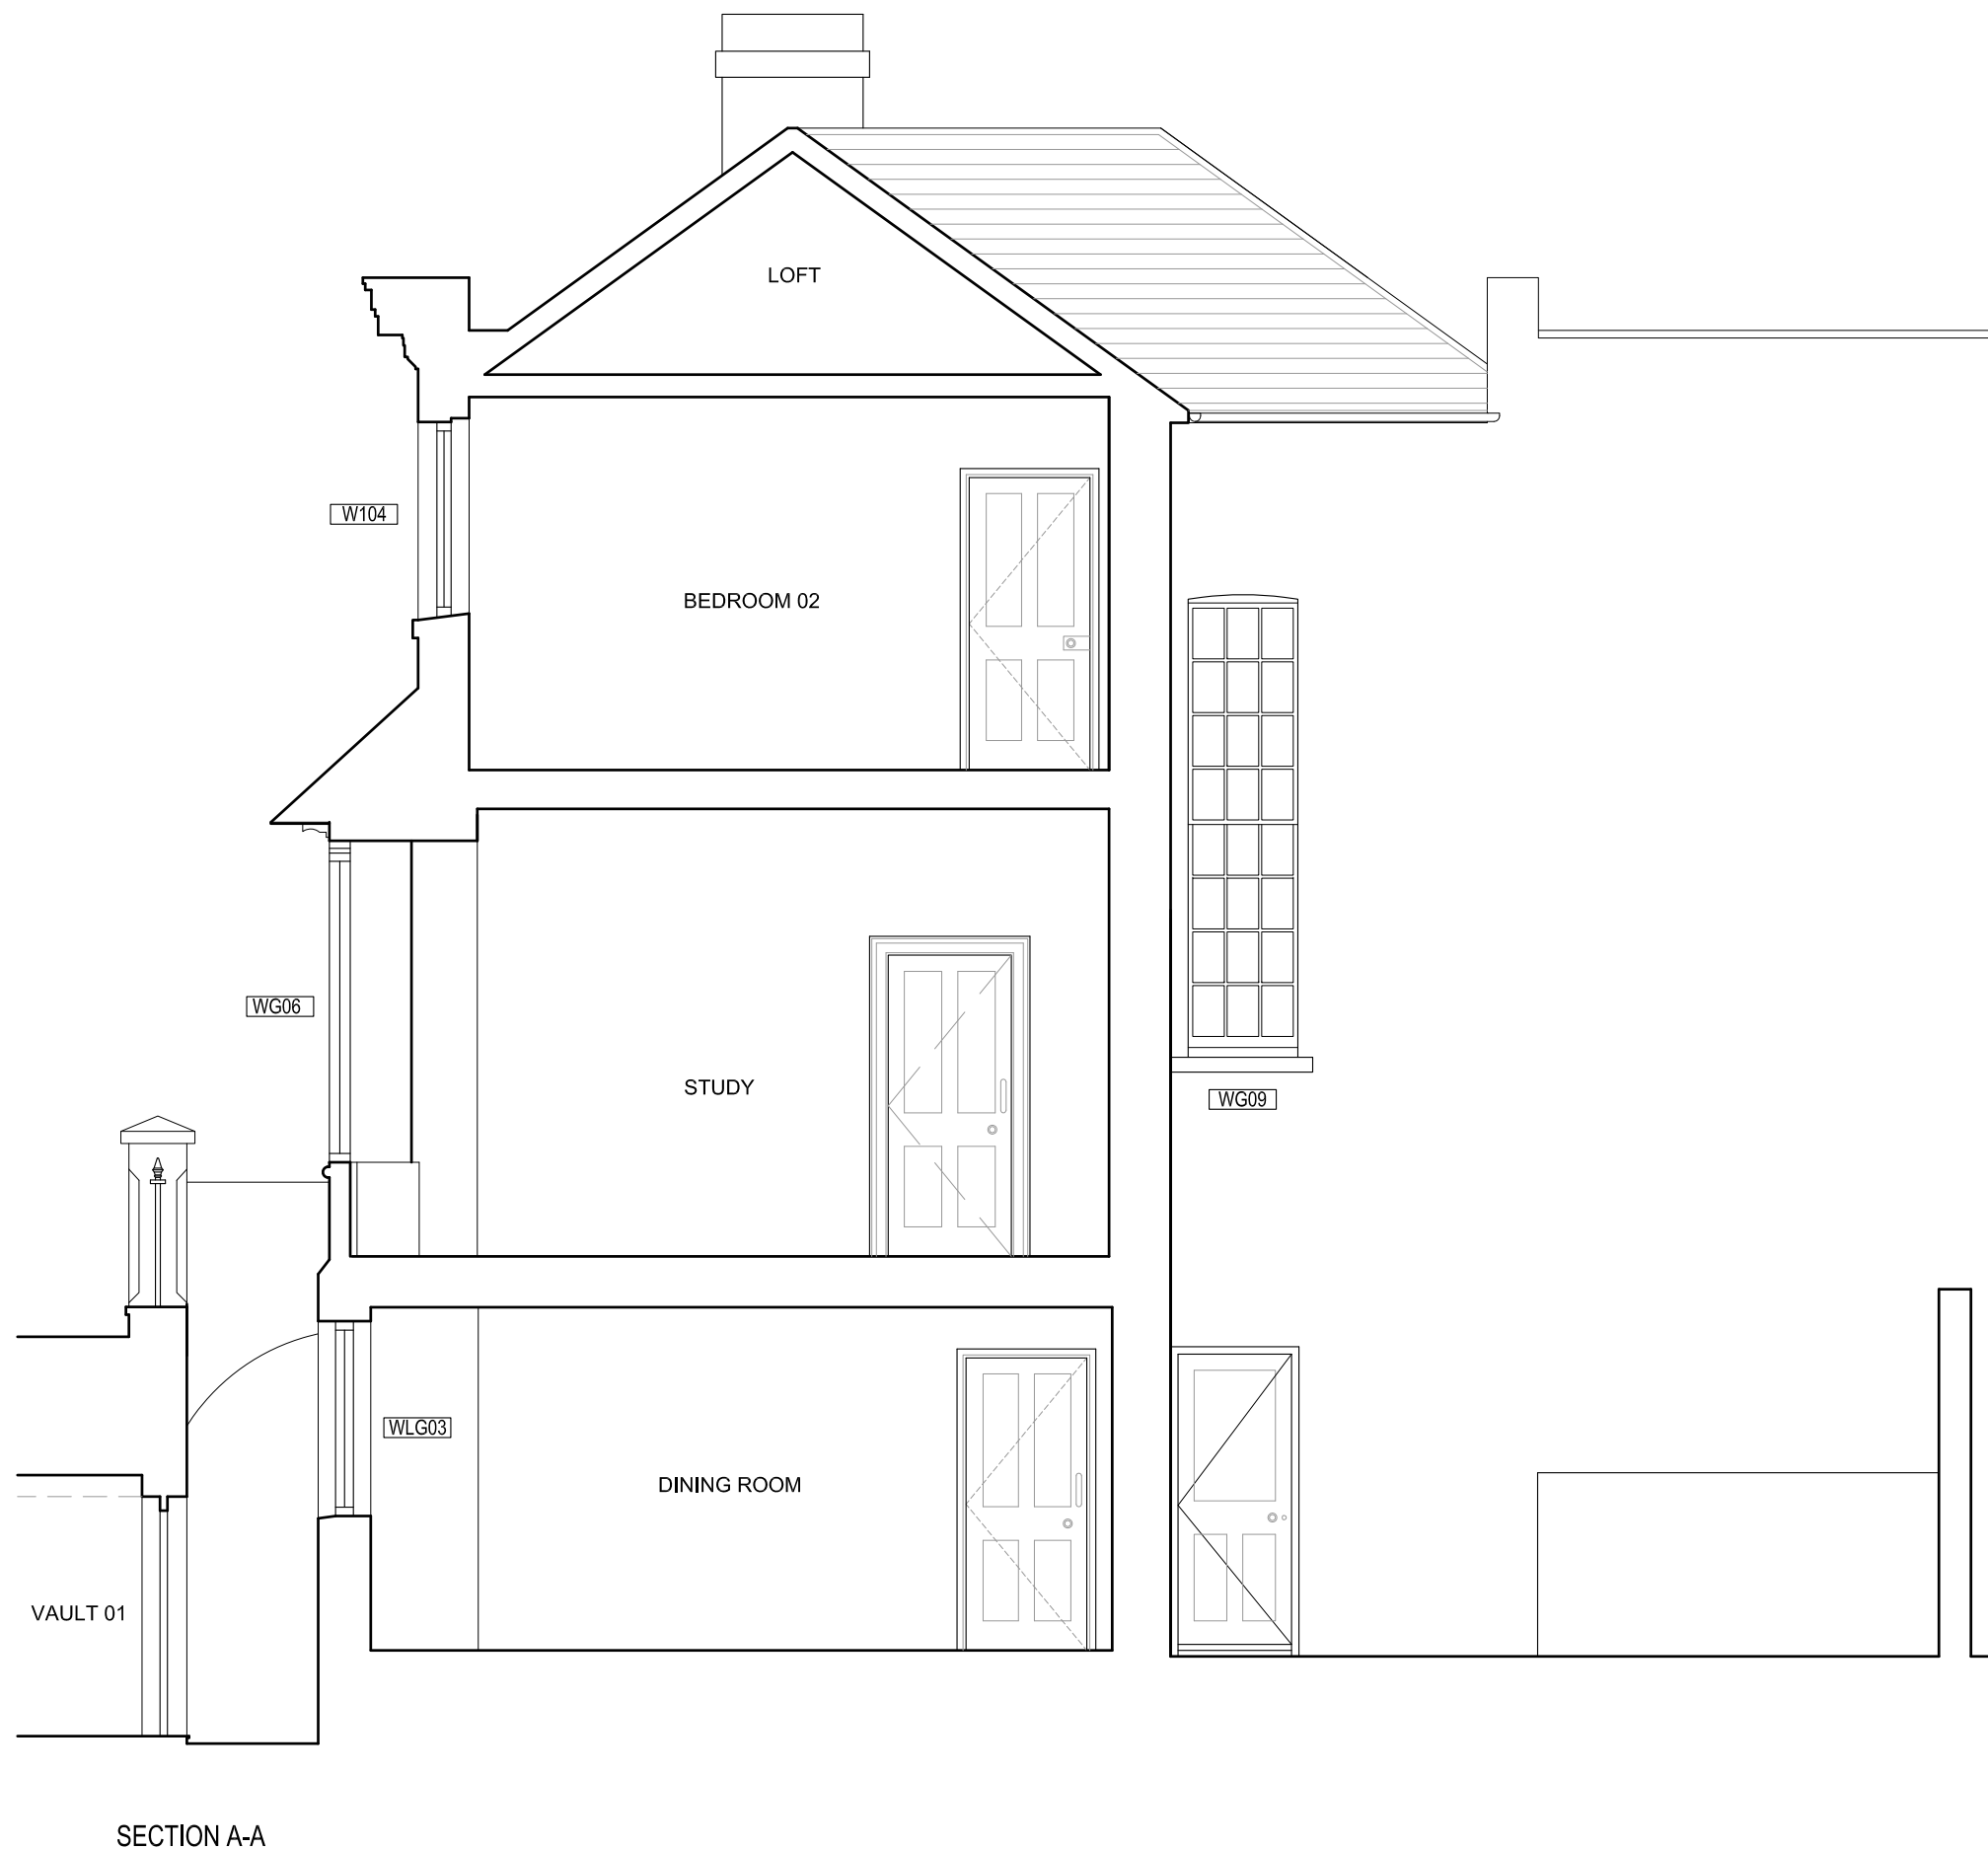

SECTION B-B

VAULT 01

SECTION A-A