
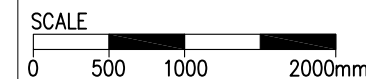


# PLANNING

REVISIONS

NOTES

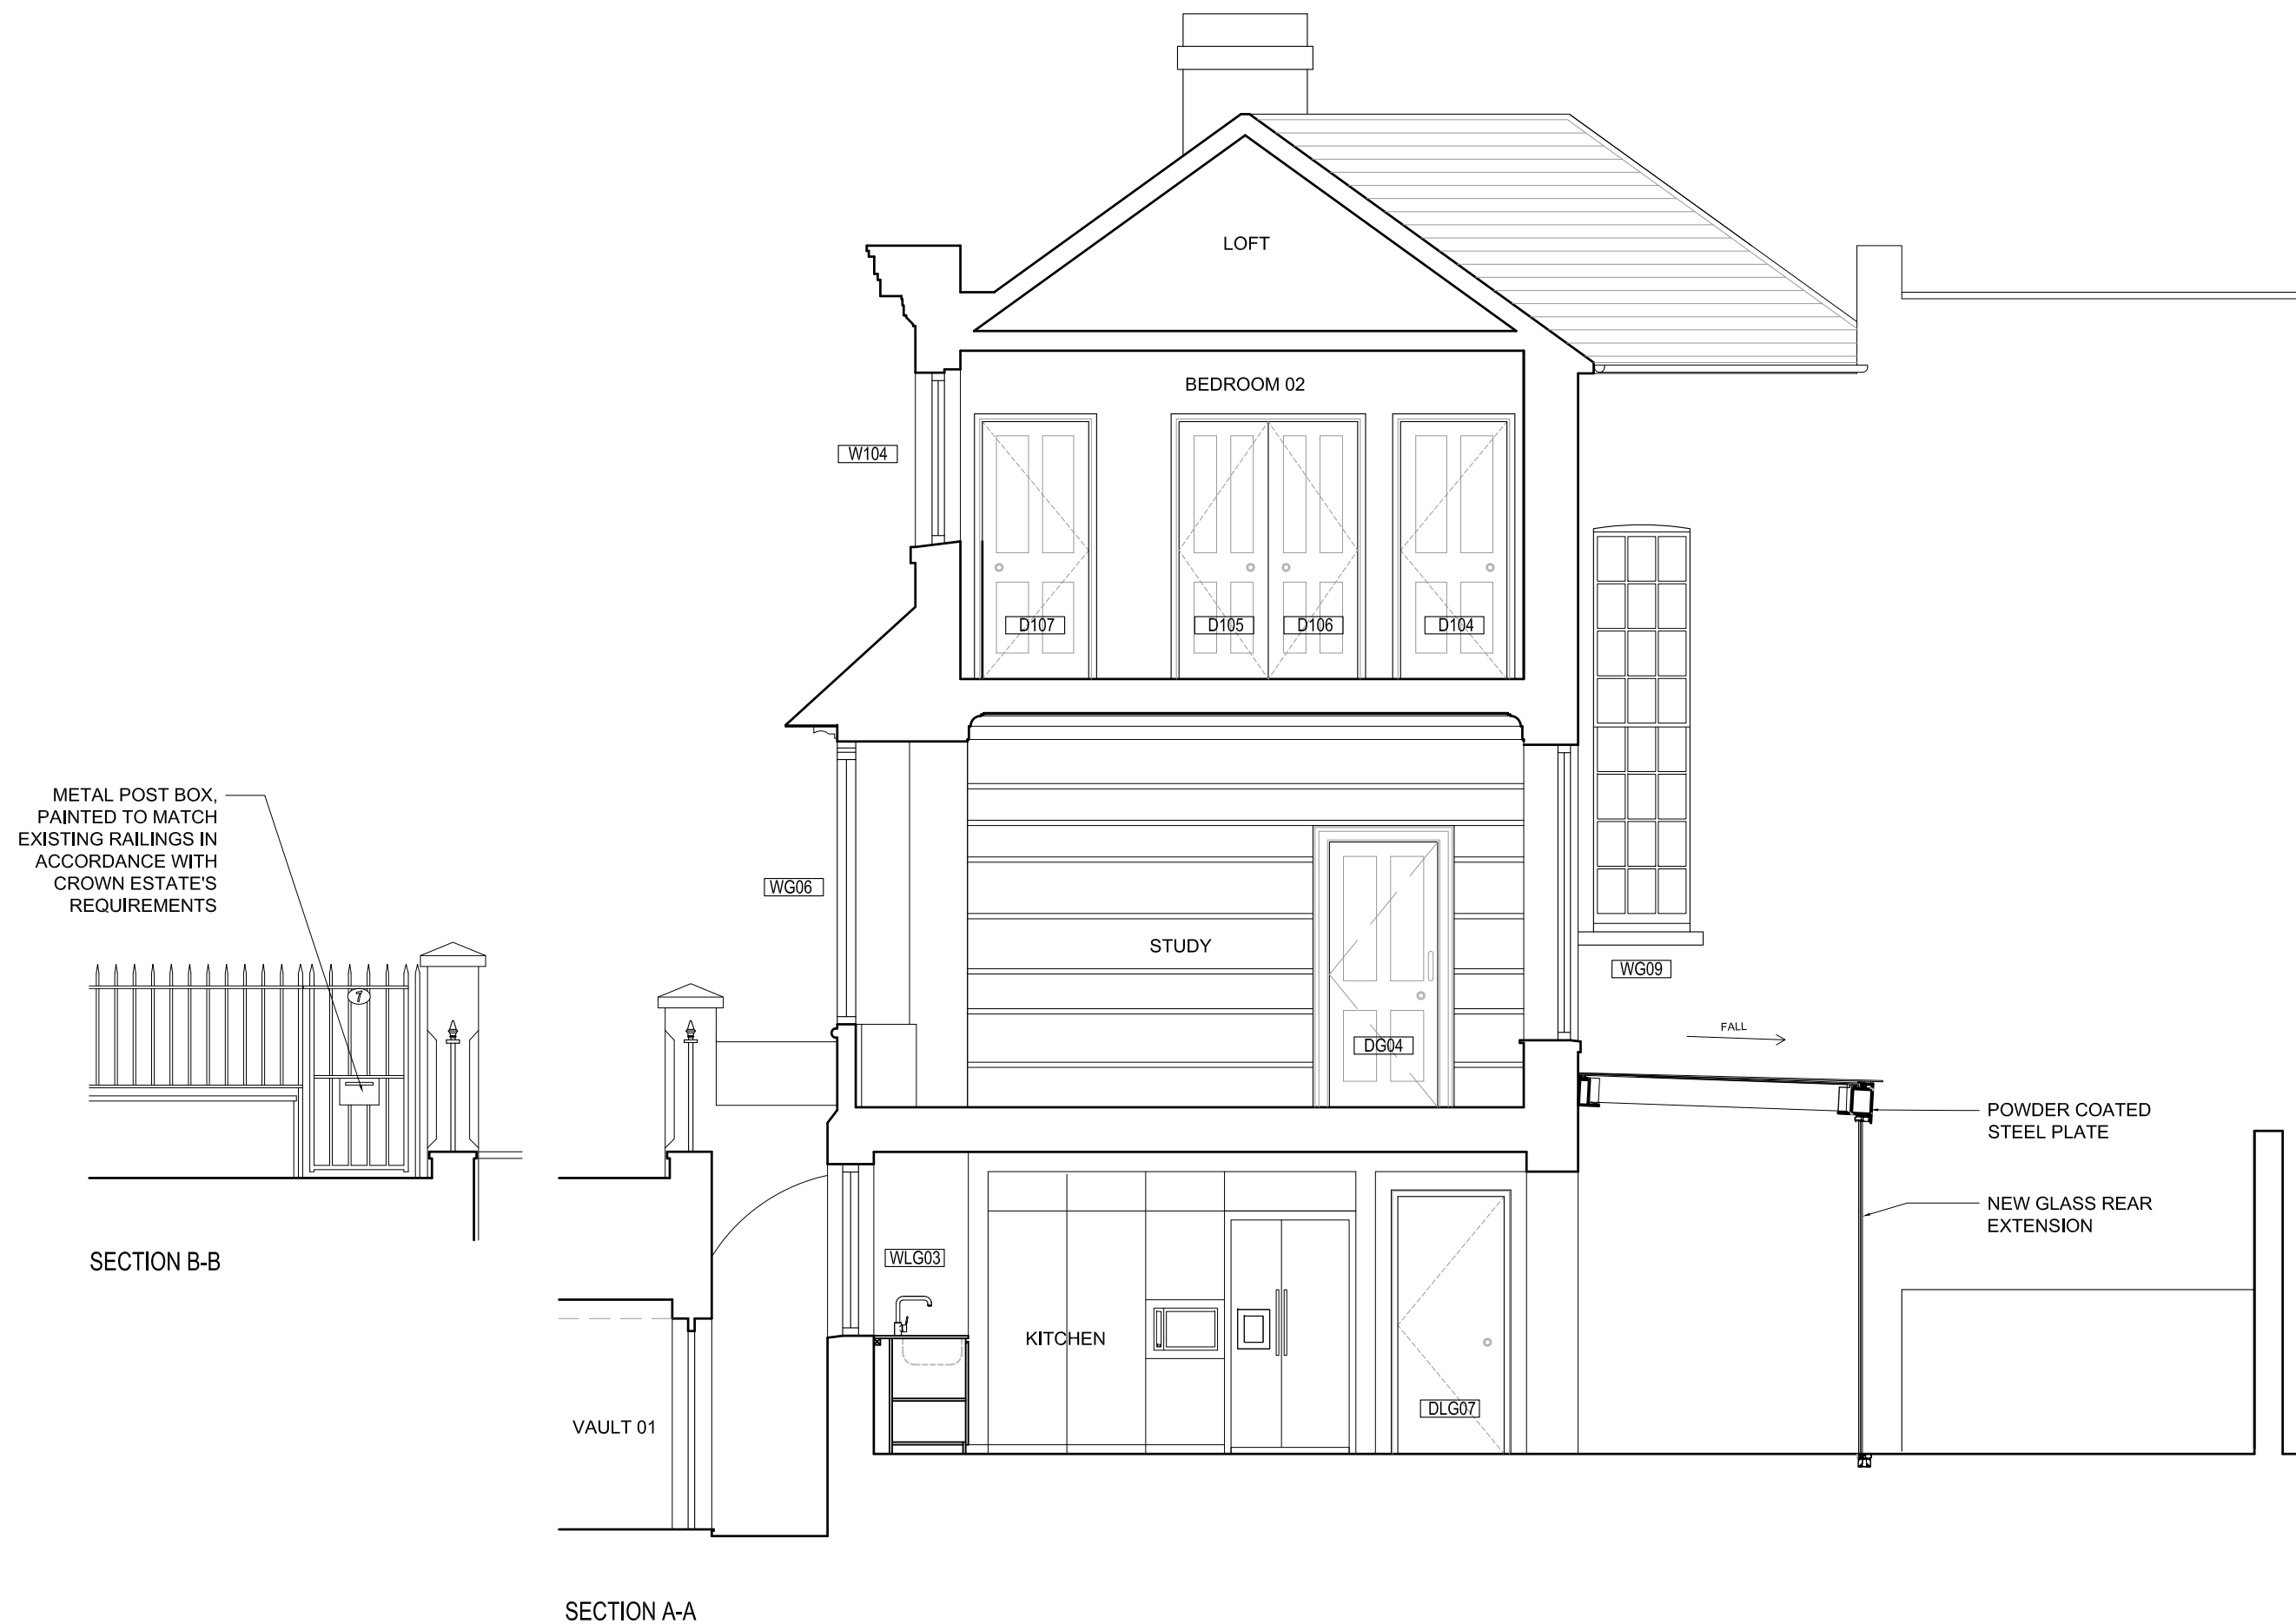

7 PARK VILLAGE  
WEST, NW1

PROPOSED SECTION A-A  
AND SECTION B-B

DWG No: 7PVW/P301

SCALE: 1 - 50 @A3

DATE: FEBRUARY 2013

**belsize**  
architects

48 PARKHILL ROAD, LONDON NW3 2YP  
TEL 020 7482 4420 - FAX 020 7482 4186  
MAIL@BELSIZEARCHITECTS.COM

© COPYRIGHT  
NOT TO BE REPRODUCED OR USED  
WITHOUT PERMISSION