


Optigreen System Type "Brown Roof"

Solution 1 : 0 - 5 ° pitch

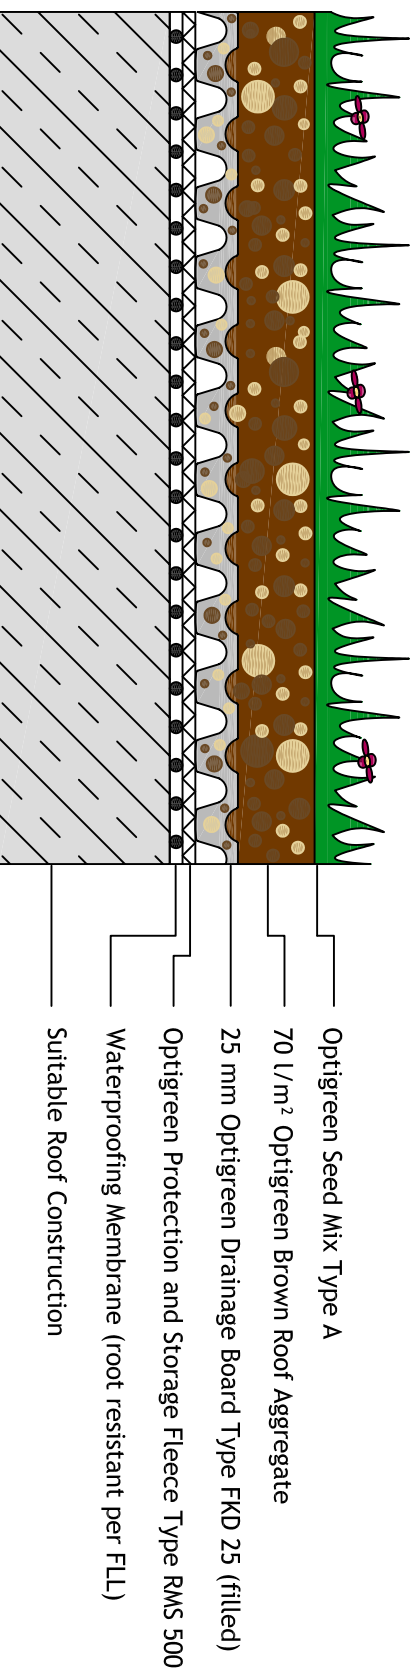

The depicted product solution is intended for use with green roof systems. Other construction tradework is simplified in this representation and should be constructed according to current industry standards. This drawing is not to scale. Optigreen reserves the right to make changes to its product solutions.