


Notes:

Do not scale, use figured dimensions only.
Confirm all dimensions on site prior to any of site work.
Dimensions are in millimetres and to structure unless stated otherwise.
Report all errors or conflicts to the architect prior to construction.
Refer to structural engineers design for all load bearing elements and below ground drainage.
Refer to structural engineers design for movement joint and details.
Refer to mechanical and electrical engineers design for all building services.
Building Regulations with relevant British Standards and Approved Documents.
This drawing and design is the property of Clear Future: Architecture Ltd and is issued under license to the named client.
All copyright law protecting design, artistic & literary work contained within this drawing remains.

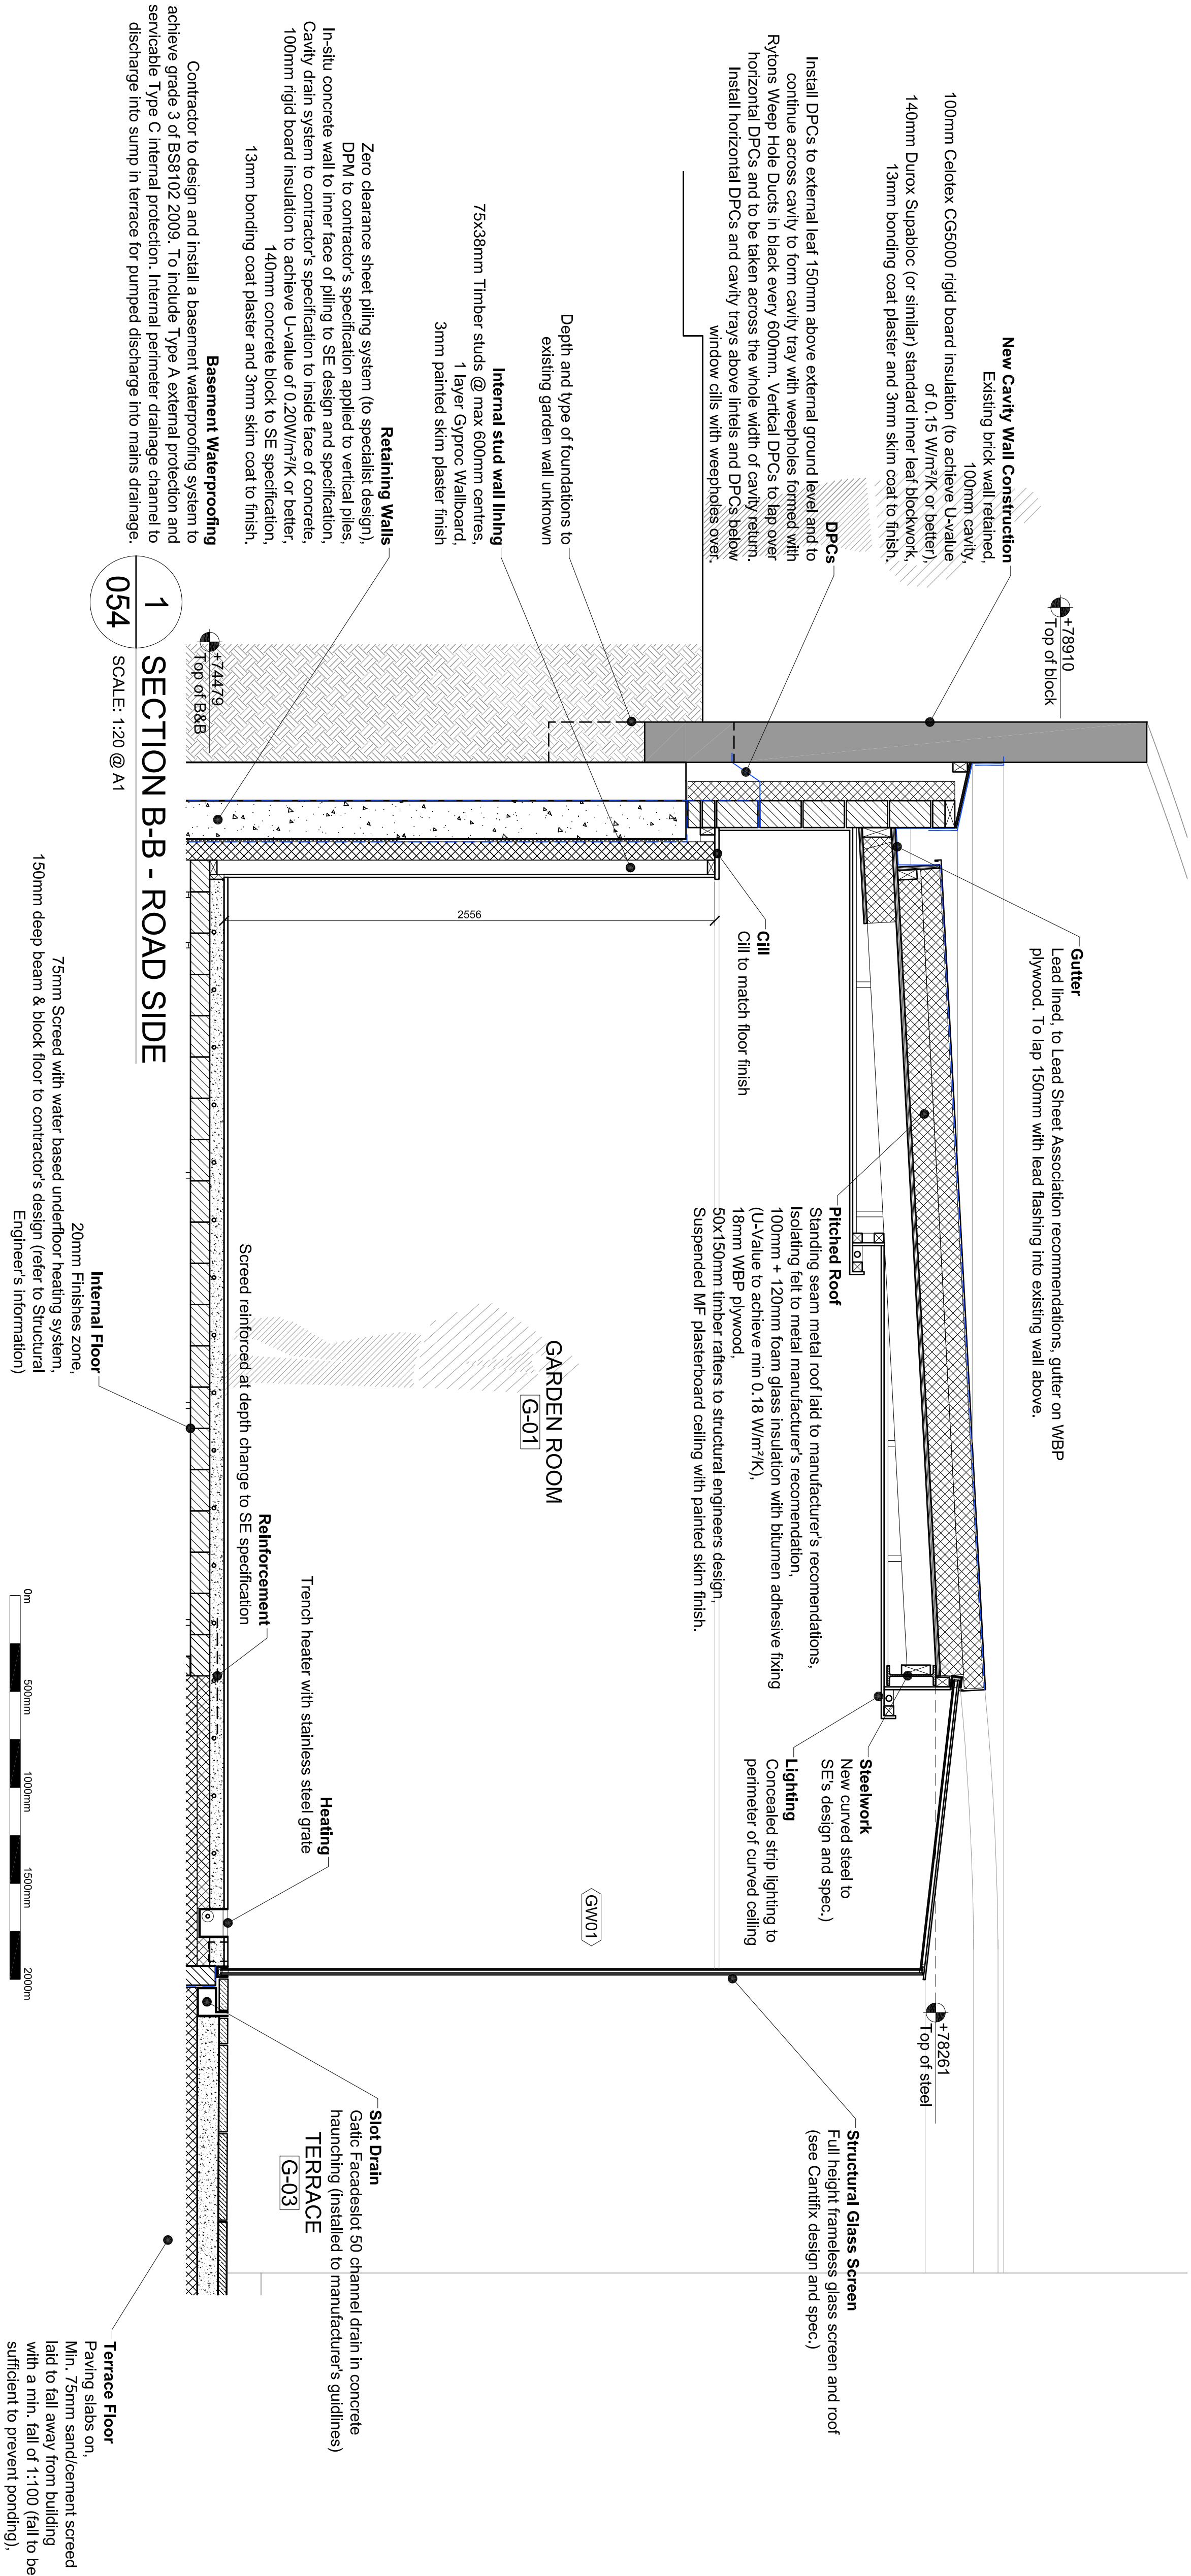

FOR DISCUSSION ONLY	
Rev	Description
B	Design development
DF	2013/03/05
By	Date
© 2012	
7 Tynwood Parade, Stoke Bishop, Bristol, BS9 2DP	
t:01179 621432 e:mark.webb@clearfuture.co.uk	
Client	
MR NEIL CARTWRIGHT	
Project	
HUNTERS LODGE, BELSIZE LANE, LONDON	
Drawing Title	
SECTION B-B - ROAD SIDE	
Drawing Number	Rev.
1007-CON-054	B
Date	Scale
NOV 2012	1:20 @ A1
Drawn	MMW/DF