


Notes:

Do not scale, use figured dimensions only.
Confirm all dimensions on site prior to any of site
work commencing.
Dimensions are in millimetres and to structure unless stated
otherwise.
Report all errors or conflicts to the architect prior to
construction.
Refer to structural engineers design for all load bearing
elements and below ground drainage.
Refer to structural engineers design for movement joint and
details.
Refer to mechanical and electrical engineers design for all
building services.
Building Regulations apply with relevant British Standards and
Building Regulations.
This drawing and design is the property of Clear Future:
Architecture Ltd and is issued under license to the named
individual.
All copyright law protecting design, artistic & literary work
contained within this drawing remains.

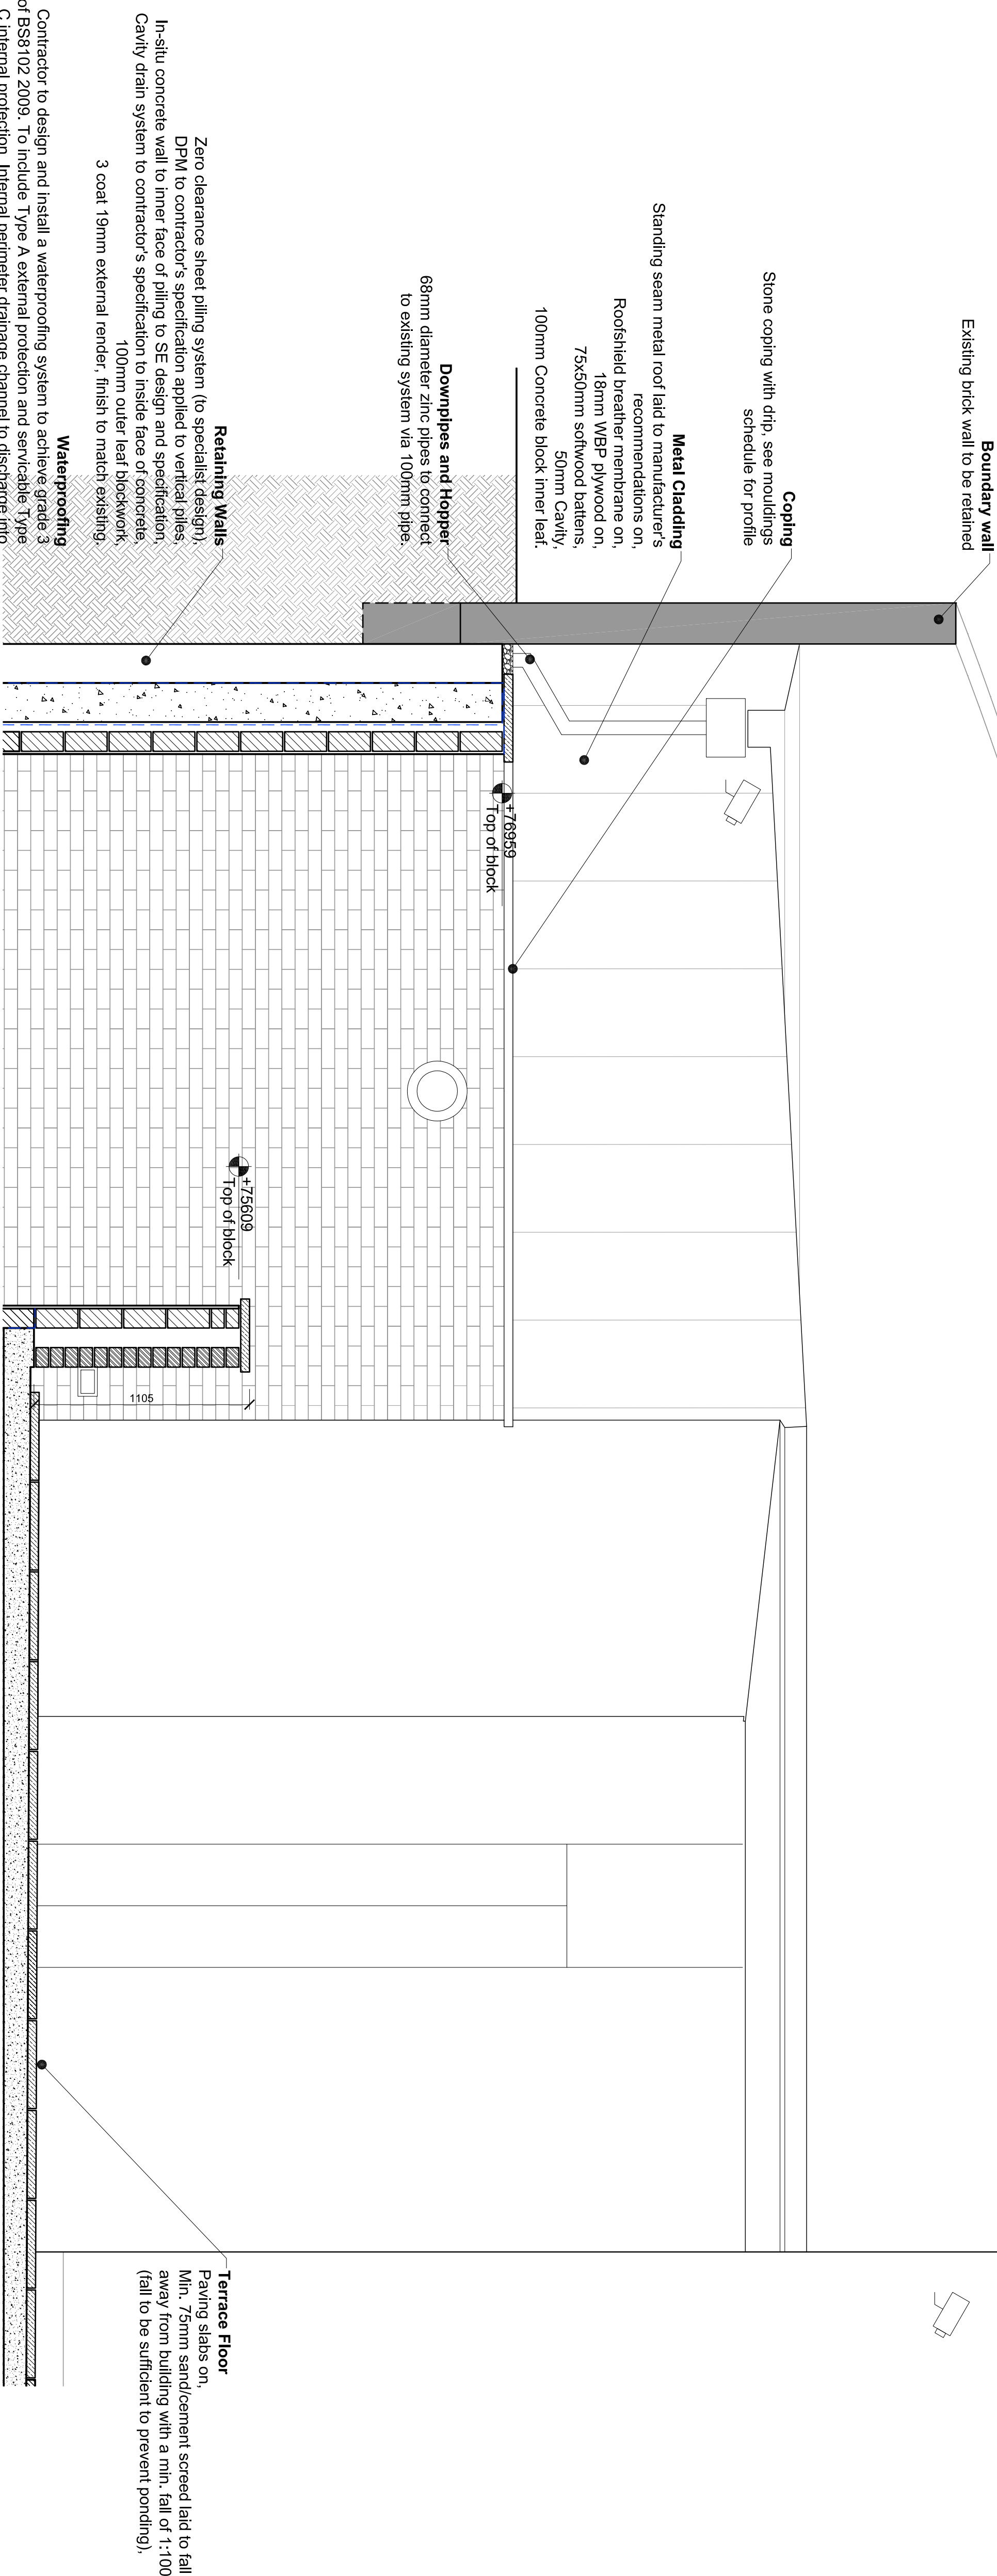

1 SECTION C-C - ROAD SIDE
057 SCALE: 1:20 @ A1

FOR DISCUSSION ONLY	
Rev	Description
B	Design development
DF	2013/03/05
By	Date
© 2012 7 Tynwood Parade, Stoke Bishop, Bristol, BS9 2DP t:01179 621432 e: mark.webb@clearfuture.co.uk Client MR NEIL CARTWRIGHT	
Project HUNTERS LODGE, BELSIZE LANE, LONDON	
Drawing Title SECTION C-C - ROAD SIDE	
Drawing Number 1007-CON-057	Rev. B
Date NOV 2012	Scale 1:20 @ A1
Drawn MMW/DF	