



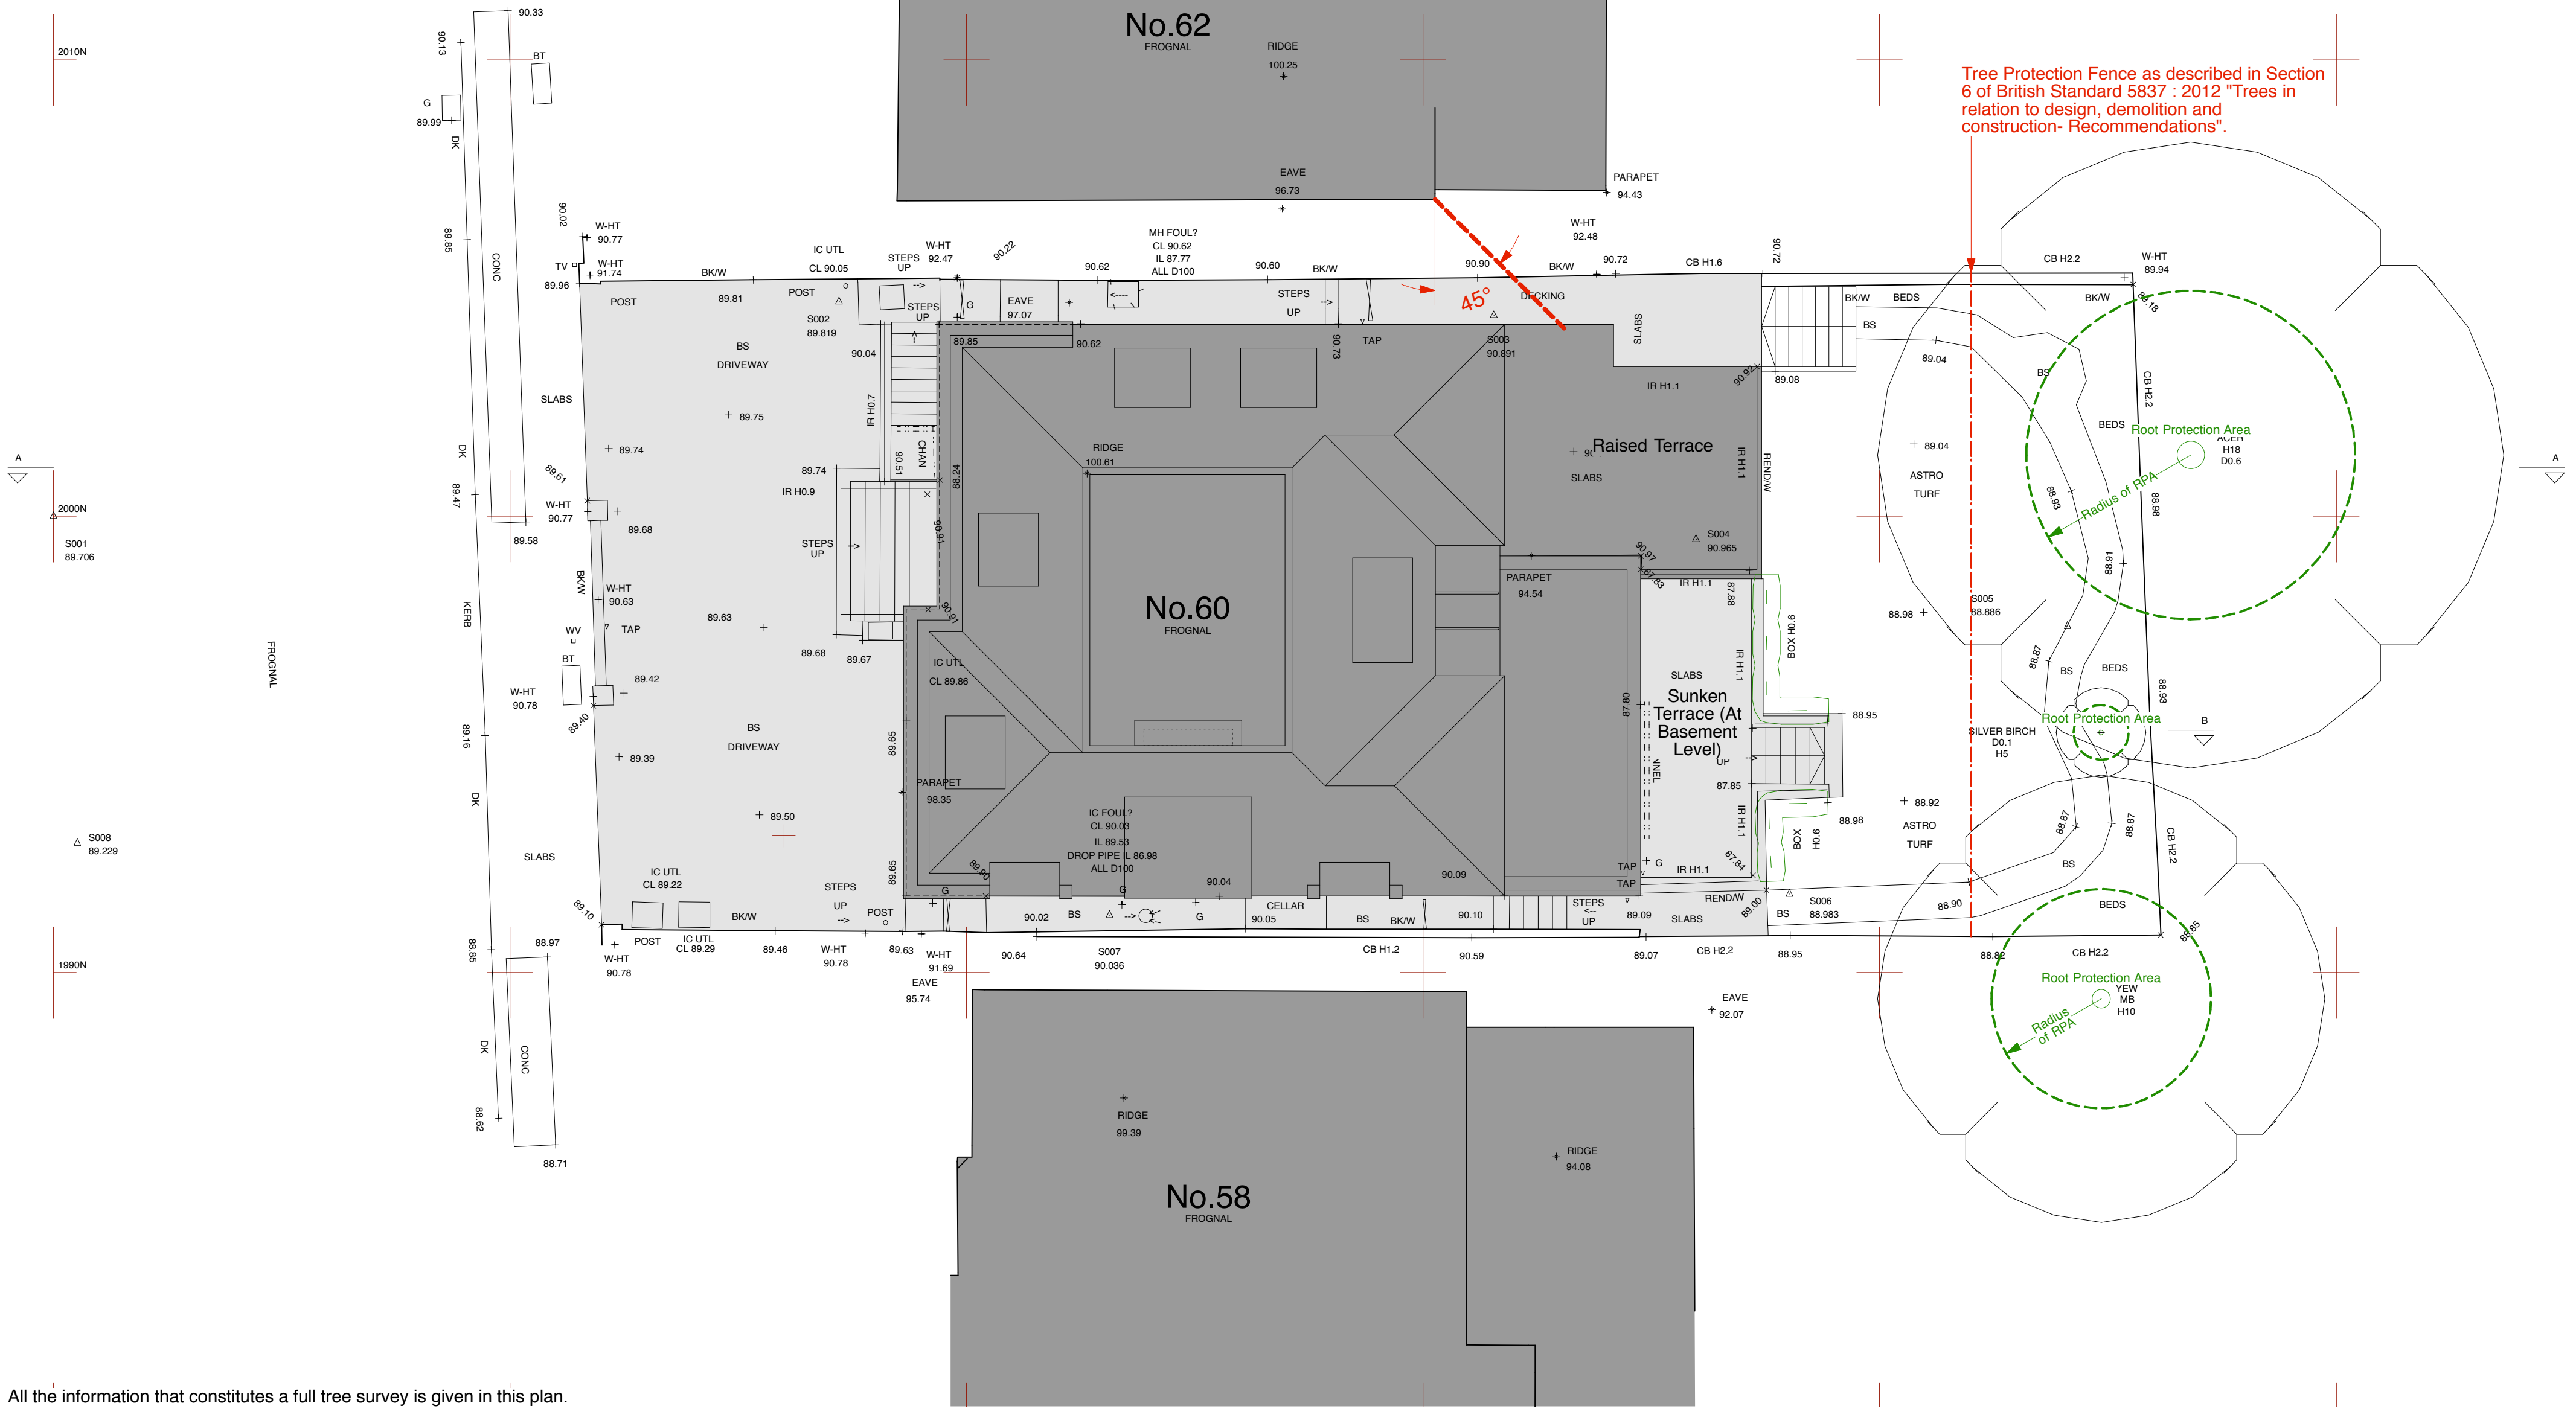

All the information that constitutes a full tree survey is given in this plan.

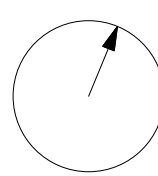

## Proposed Site Plan



Charlton  
Brown  
Architects

|                                                                          |          |    |     |
|--------------------------------------------------------------------------|----------|----|-----|
| Drawings issued to MBA to accompany Planning Application.                | 17/01/13 | CT | /   |
| See notes in PINK. Drawings re-issued to accompany Planning Application. | 21/01/13 | CT | /   |
| Drawings re-issued to accompany Planning Application.                    | 08/03/13 | CT | /   |
| details                                                                  | date     | by | rev |

60 Froggnal, London NW3 6XG.

Proposed Site Plan 1163 / AP01

The Belvedere, 2 Back Lane, Hampstead, London NW3 1HL. 1:100 @ 100% A2(L) or 1:200 @ 50% A4(L)  
T 020 7794 1234 E office@charltonbrown.com W www.charltonbrown.com This drawing is copyright  
Please follow the drawings exactly. If you find errors or omissions ask for clarification. Do not proceed without revised instructions.