

No.60 Frognal


- Notes
- Datum : Ordnance Survey Benchmark (OSBM) on No.68 Frognal, value 95.119m A.O.D.

- Survey Grid : Local Arbitrary

- Survey contents correct as of date of survey and survey undertaken to agreed specification

- All critical dimensions to be checked prior to site works

- Foundation locations assumed

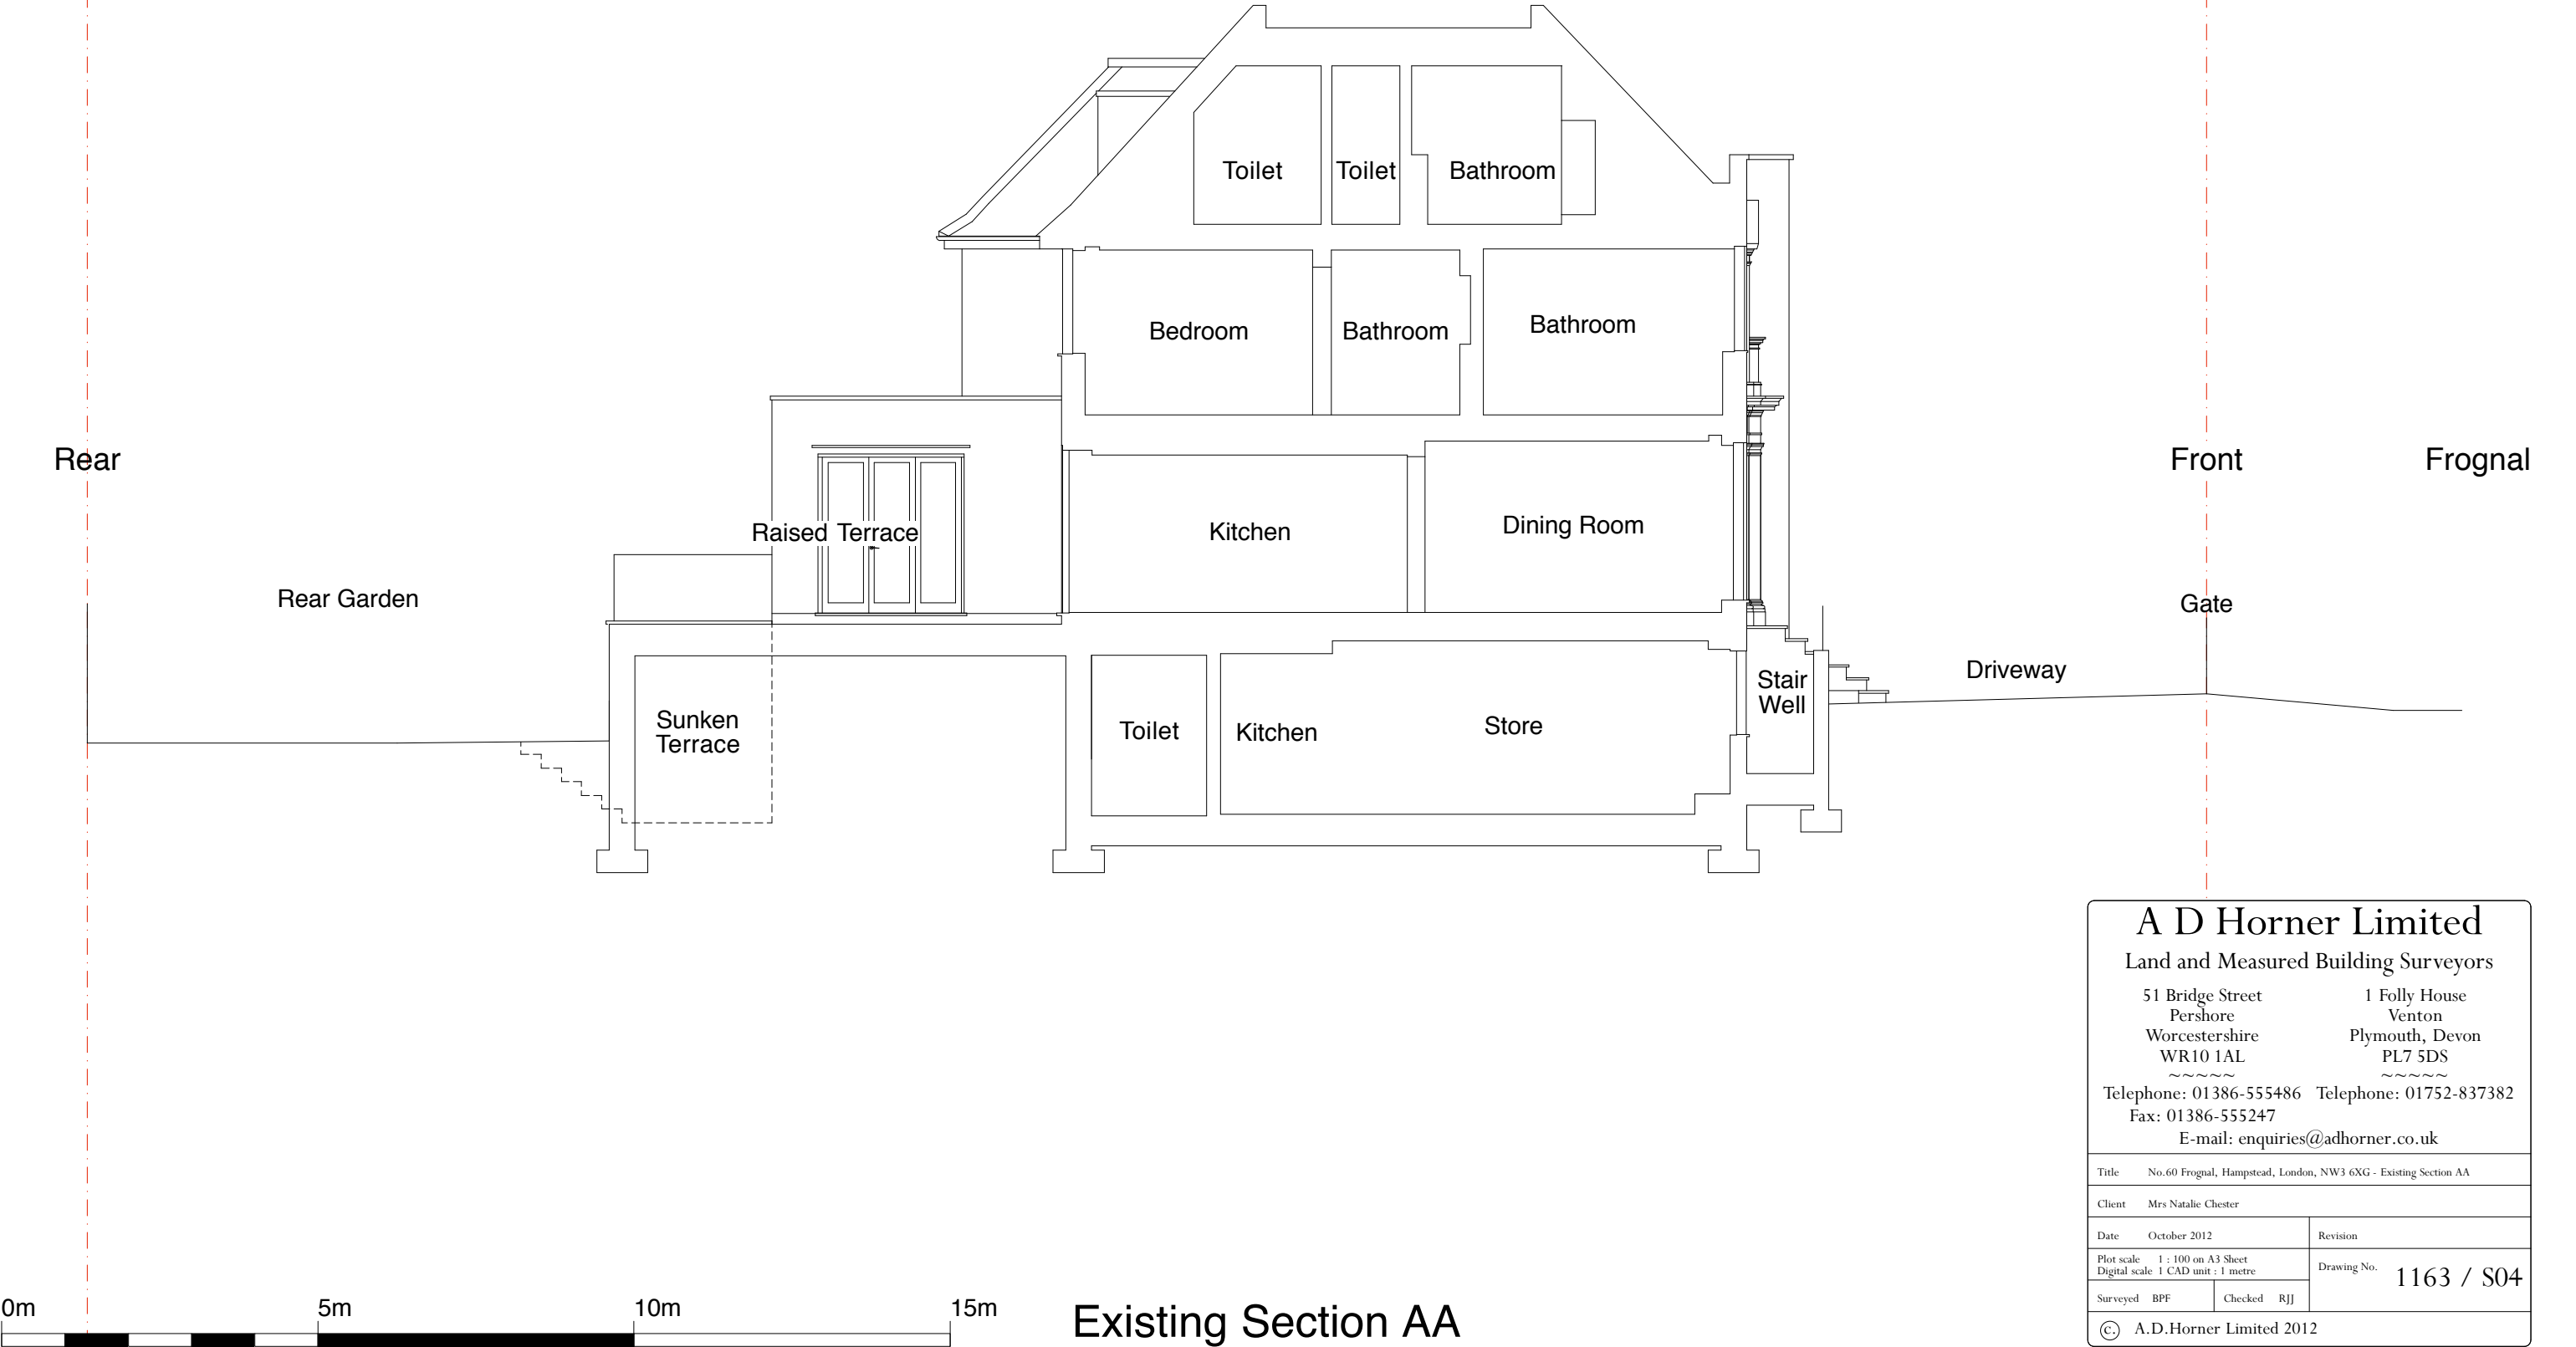

A D Horner Limited

Land and Measured Building Surveyors

51 Bridge Street
Perschore
Worcestershire
WR10 1AL

1 Folly House
Venton
Plymouth, Devon
PL7 5DS

Telephone: 01386-555486 Telephone: 01752-837382

Fax: 01386-555247

E-mail: enquiries@adhorner.co.uk

| | | | |
|---------------------------|--------------|---|-----|
| Title | | No.60 Frognal, Hampstead, London, NW3 6XG - Existing Section AA | |
| Client | | Mrs Natalie Chester | |
| Date | October 2012 | Revision | |
| Plot scale | | Drawing No. 1163 / S04 | |
| 1 : 100 on A3 Sheet | | | |
| Digital scale | | 1 CAD unit : 1 metre | |
| Surveyed | BPF | Checked | RJJ |
| © A.D.Horner Limited 2012 | | | |