

## APPENDIX 6 – 1958 TO 1963

### Contents

1958 Coloured Plan

1958 November - Chester Terrace Development

1961 41-42 Chester Terrace Drainage Plan


1962 42 Chester Terrace Proposed New Window for Dining Room Basement Plan

1962 42 Chester Terrace Proposed New Window for Dining Room Ground Floor Existing


1962 42 Chester Terrace Proposed New Window for Dining Room Ground Floor Proposed

1962 42 Chester Terrace Proposed New Window for Dining Room Elevation


1963 Sale Advertisement

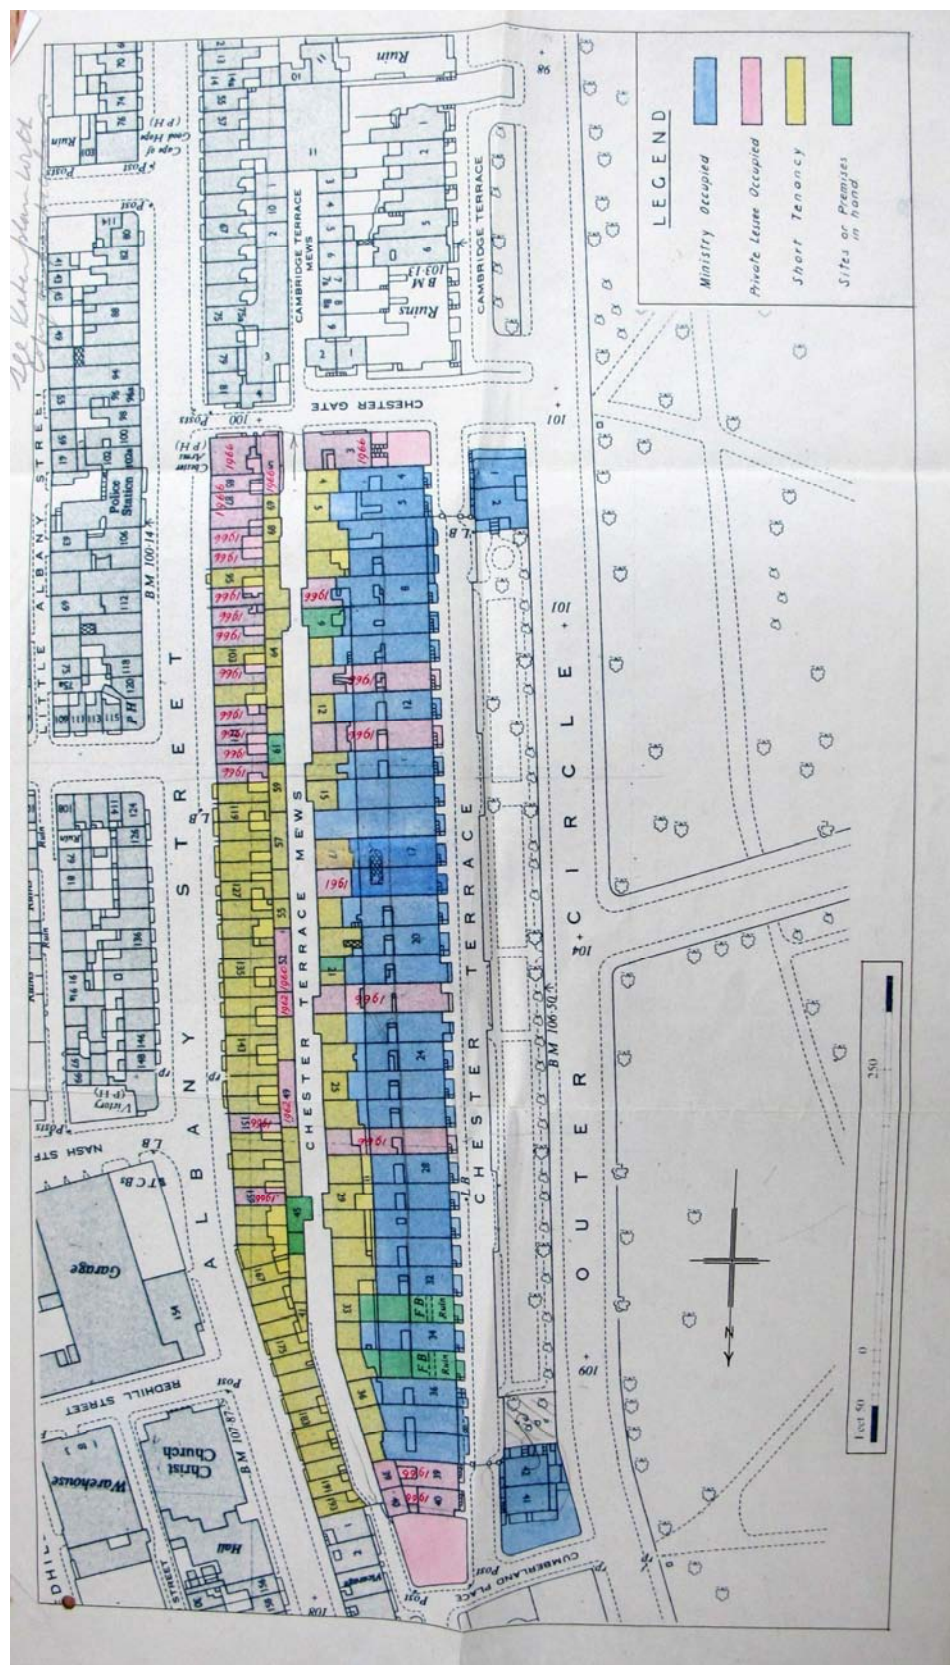


1958 Coloured Plan

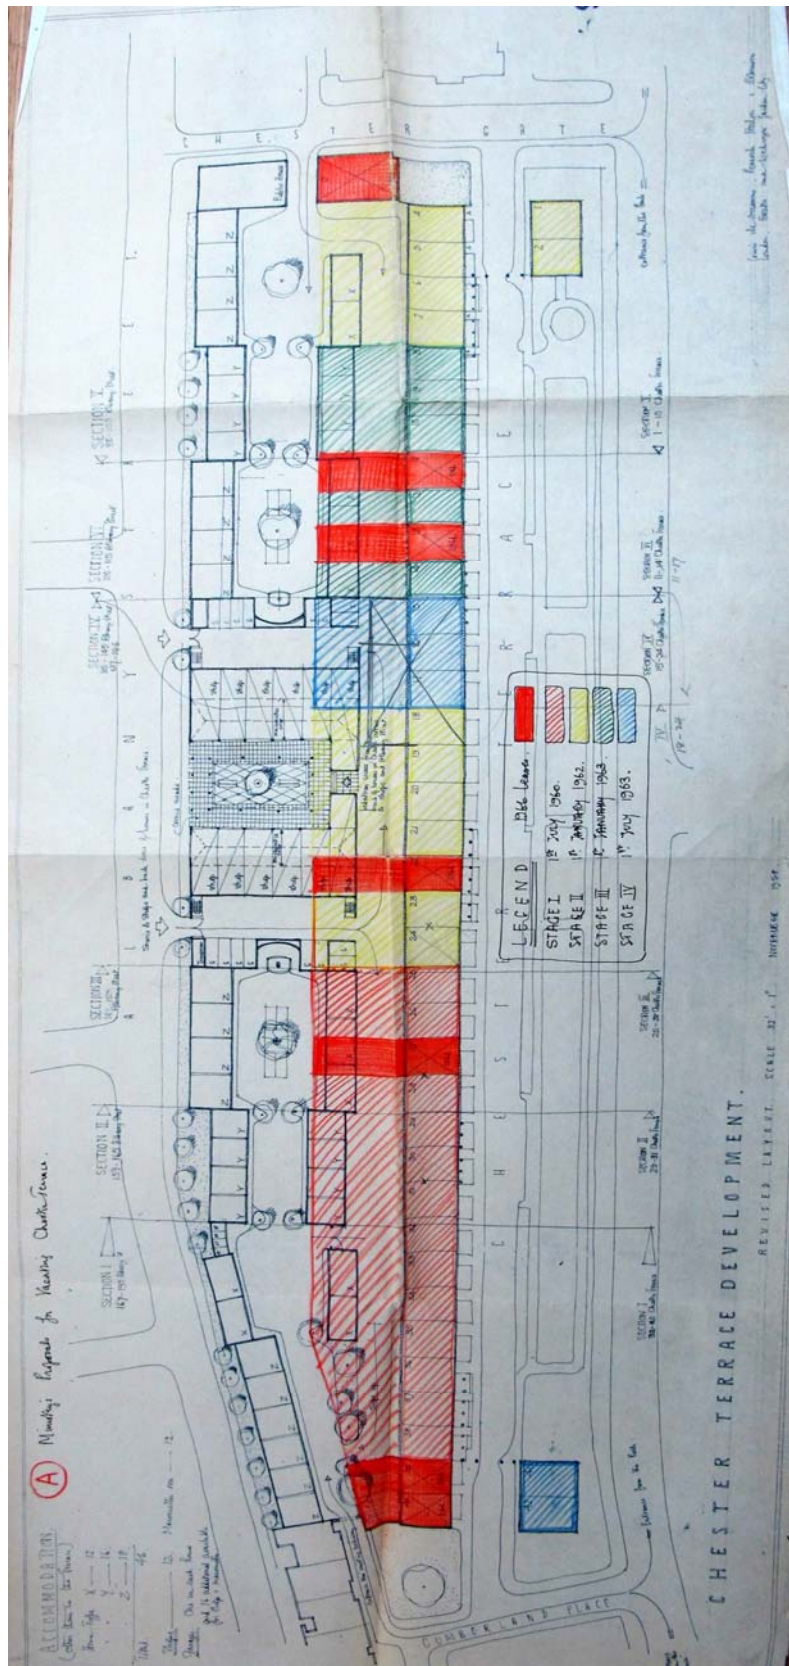



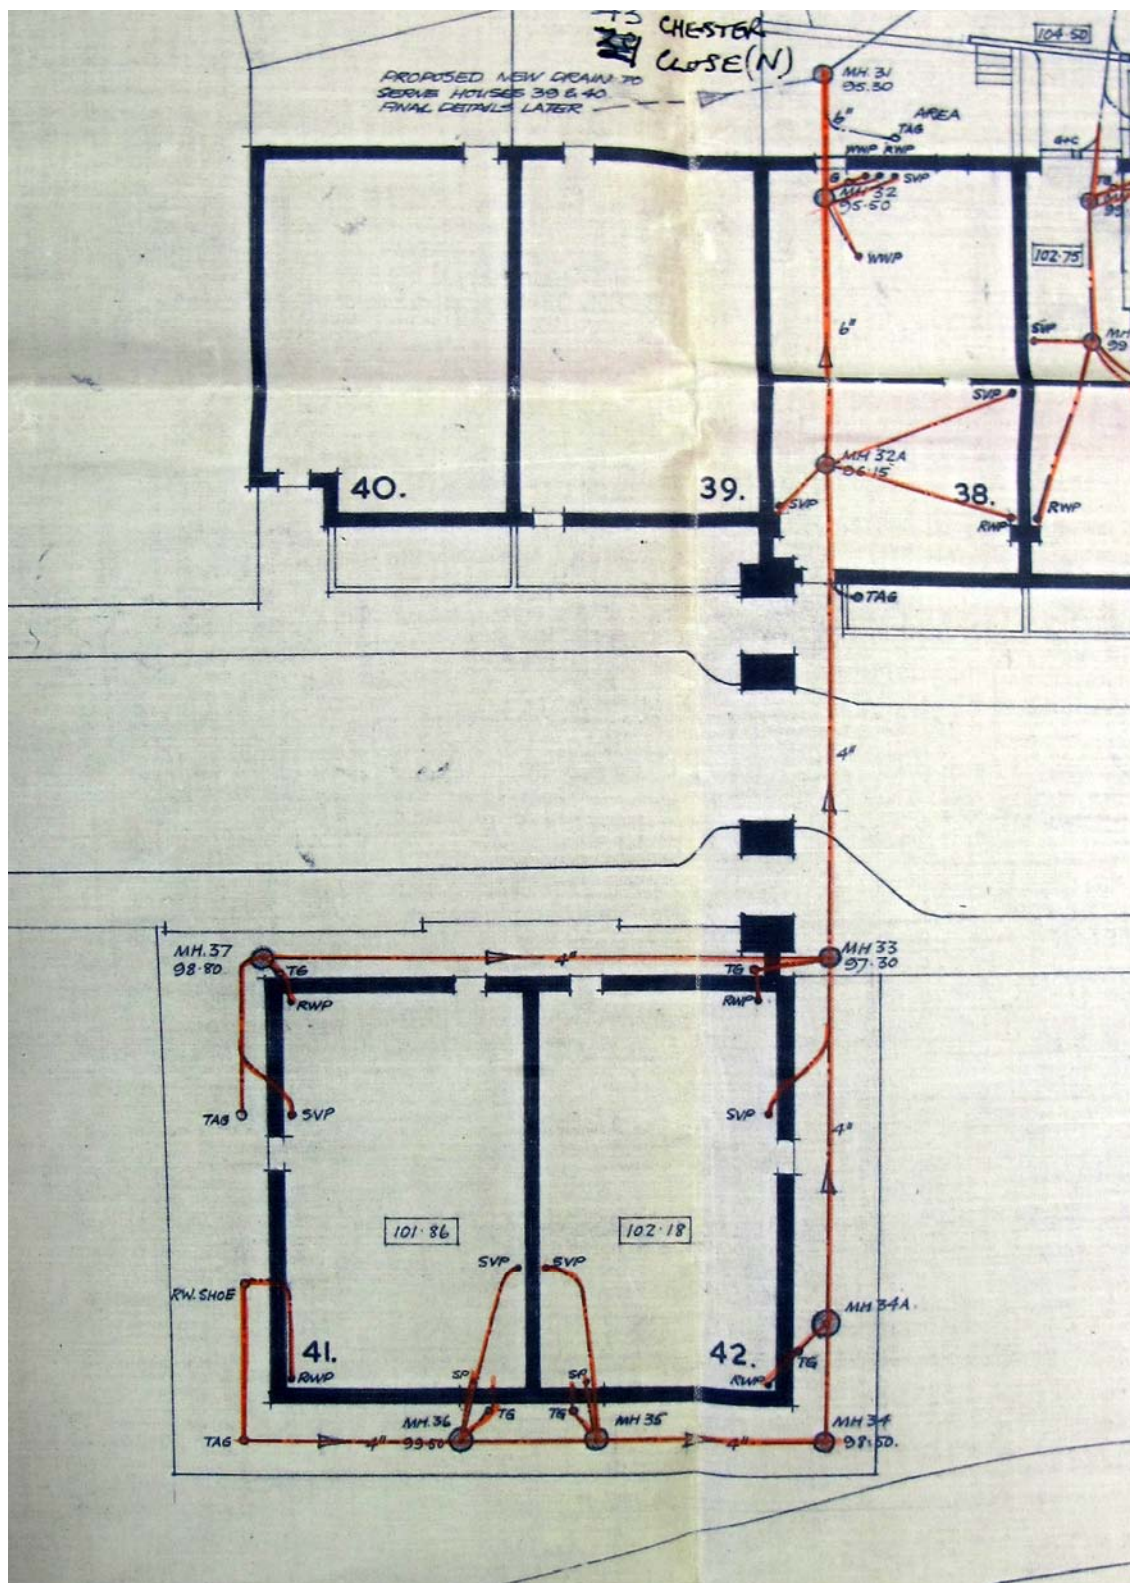


1961 41-42 Chester Terrace Drainage Plan

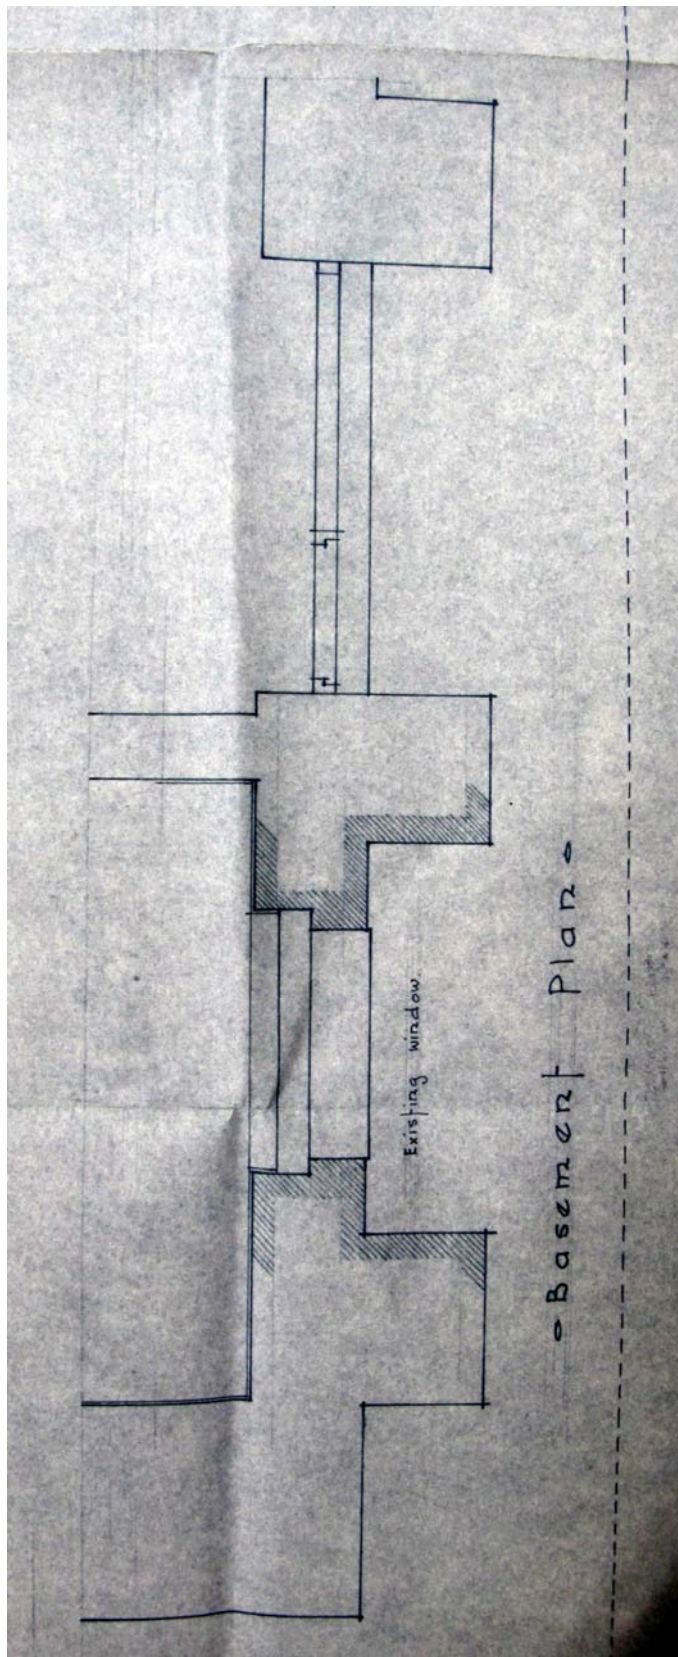


1962 42 Chester Terrace Proposed New Window for Dining Room Basement Plan




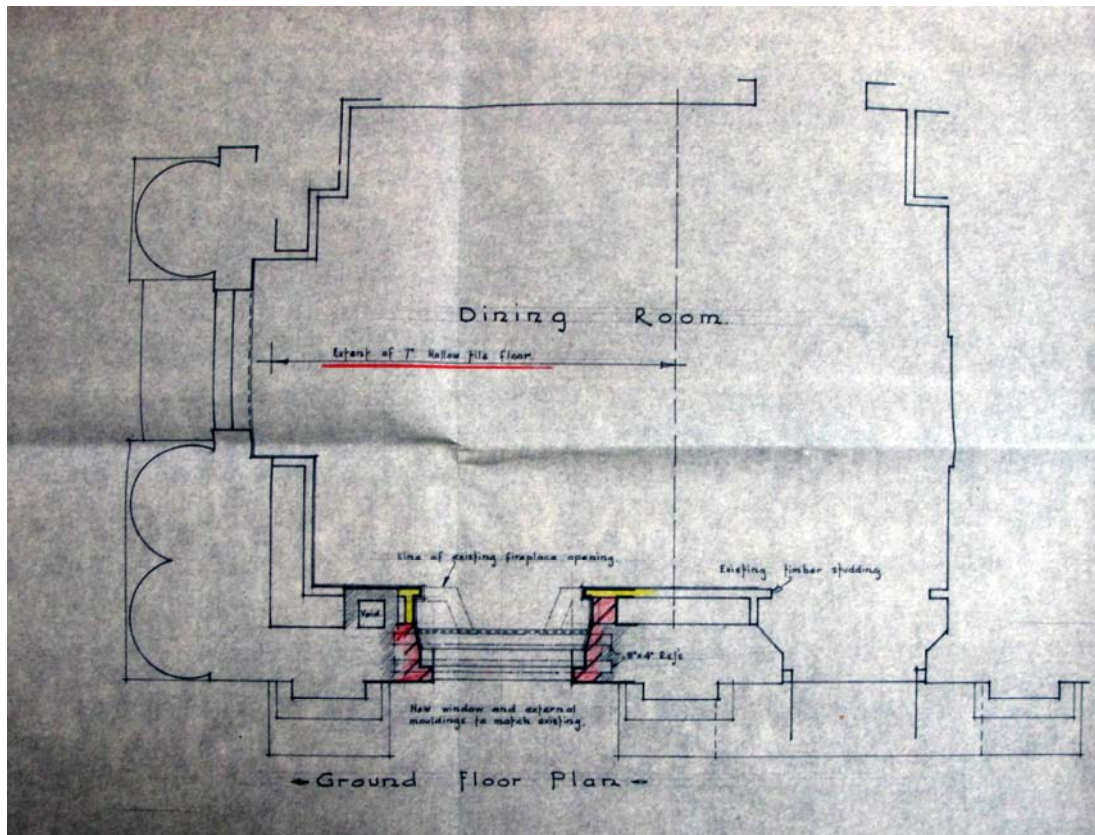

1962 42 Chester Terrace Proposed New Window for Dining Room Ground Floor Existing

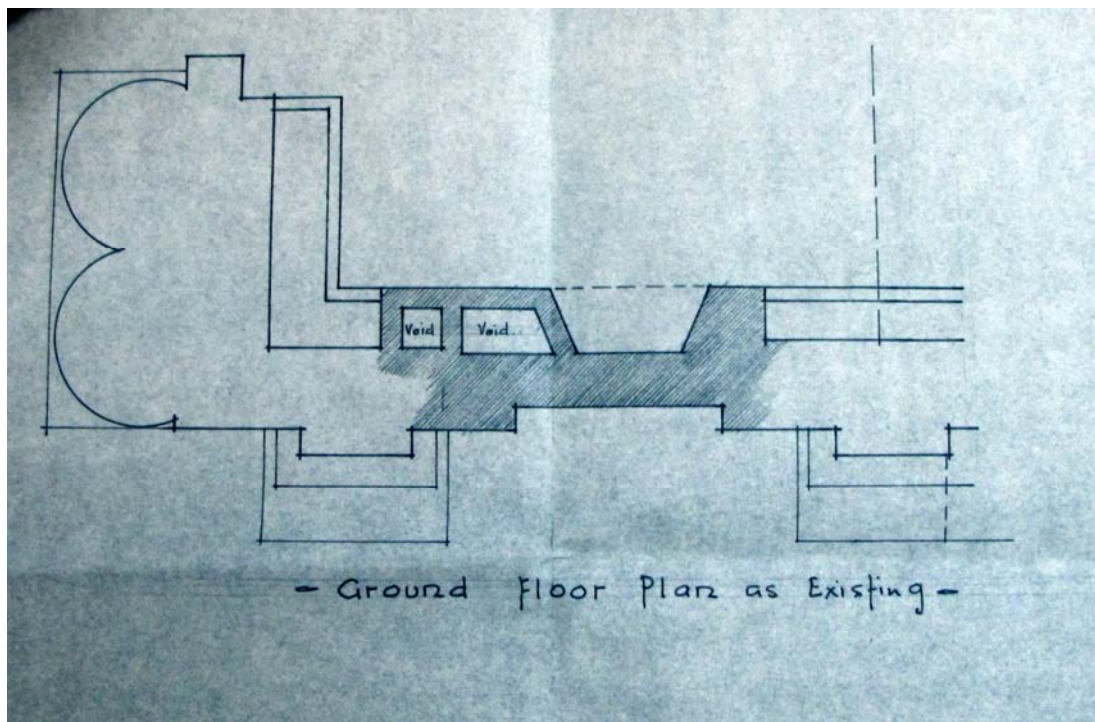

1962 42 Chester Terrace Proposed New Window for Dining Room Ground Floor Proposed

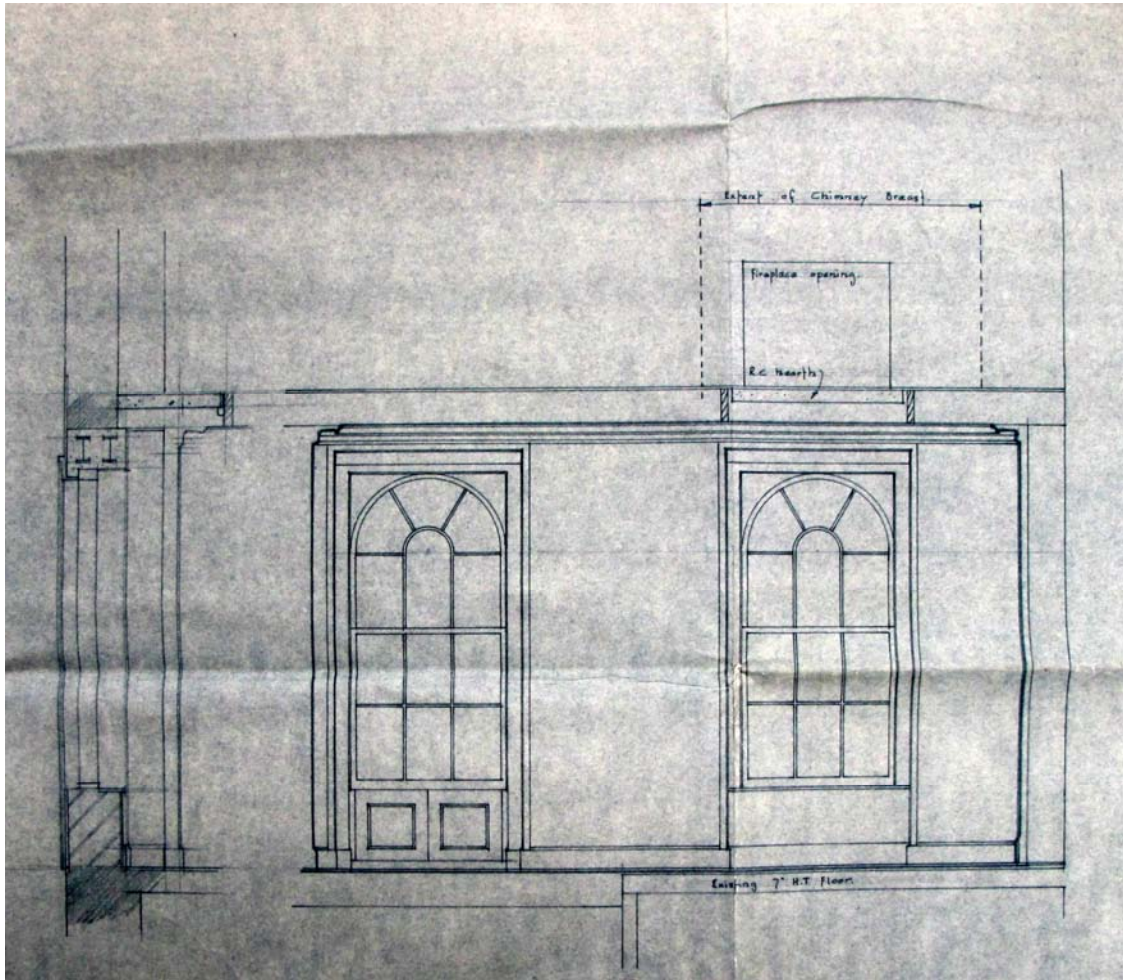

1962 42 Chester Terrace Proposed New Window for Dining Room Elevation



WEDNESDAY APRIL 3 1963

# TOWN

## CHESTER TERRACE

HOUSES OF CHARACTER AND DISTINCTION

in an unrivalled position facing


### REGENT'S PARK

Originally designed and built by Nash

Now in course of complete restoration

The bold sweep of the original facade as designed by Nash has been retained but the interior of each house has been entirely rebuilt to combine

THE DIGNITY AND PROPORTIONS OF THE REGENCY PERIOD  
WITH THE LUXURY AND COMFORT OF MODERN LIVING

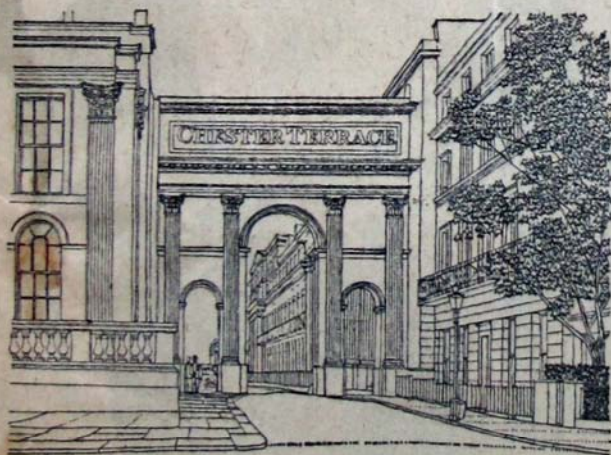

Spacious Hall  
Dining Room  
Double Drawing Room  
7 Bedrooms  
4 Bathrooms  
Large fitted kitchen  
Utility Room

PASSENGER LIFT  
CENTRAL HEATING  
HANDSOME  
APPOINTMENTS  
GARAGE

LEASES FOR 95 YEARS

• Ground Rent £1,000 p.a.

PRICE £42,500

Joint Sole Agents:

FOR HALLMARK SECURITIES LTD.

**MATCH & CO.**

14-15, COLLEGE CRESCENT, N.W.3  
PRI 0111

**HAMPTON & SONS**

6, ARLINGTON STREET, S.W.1  
HYD 8222