

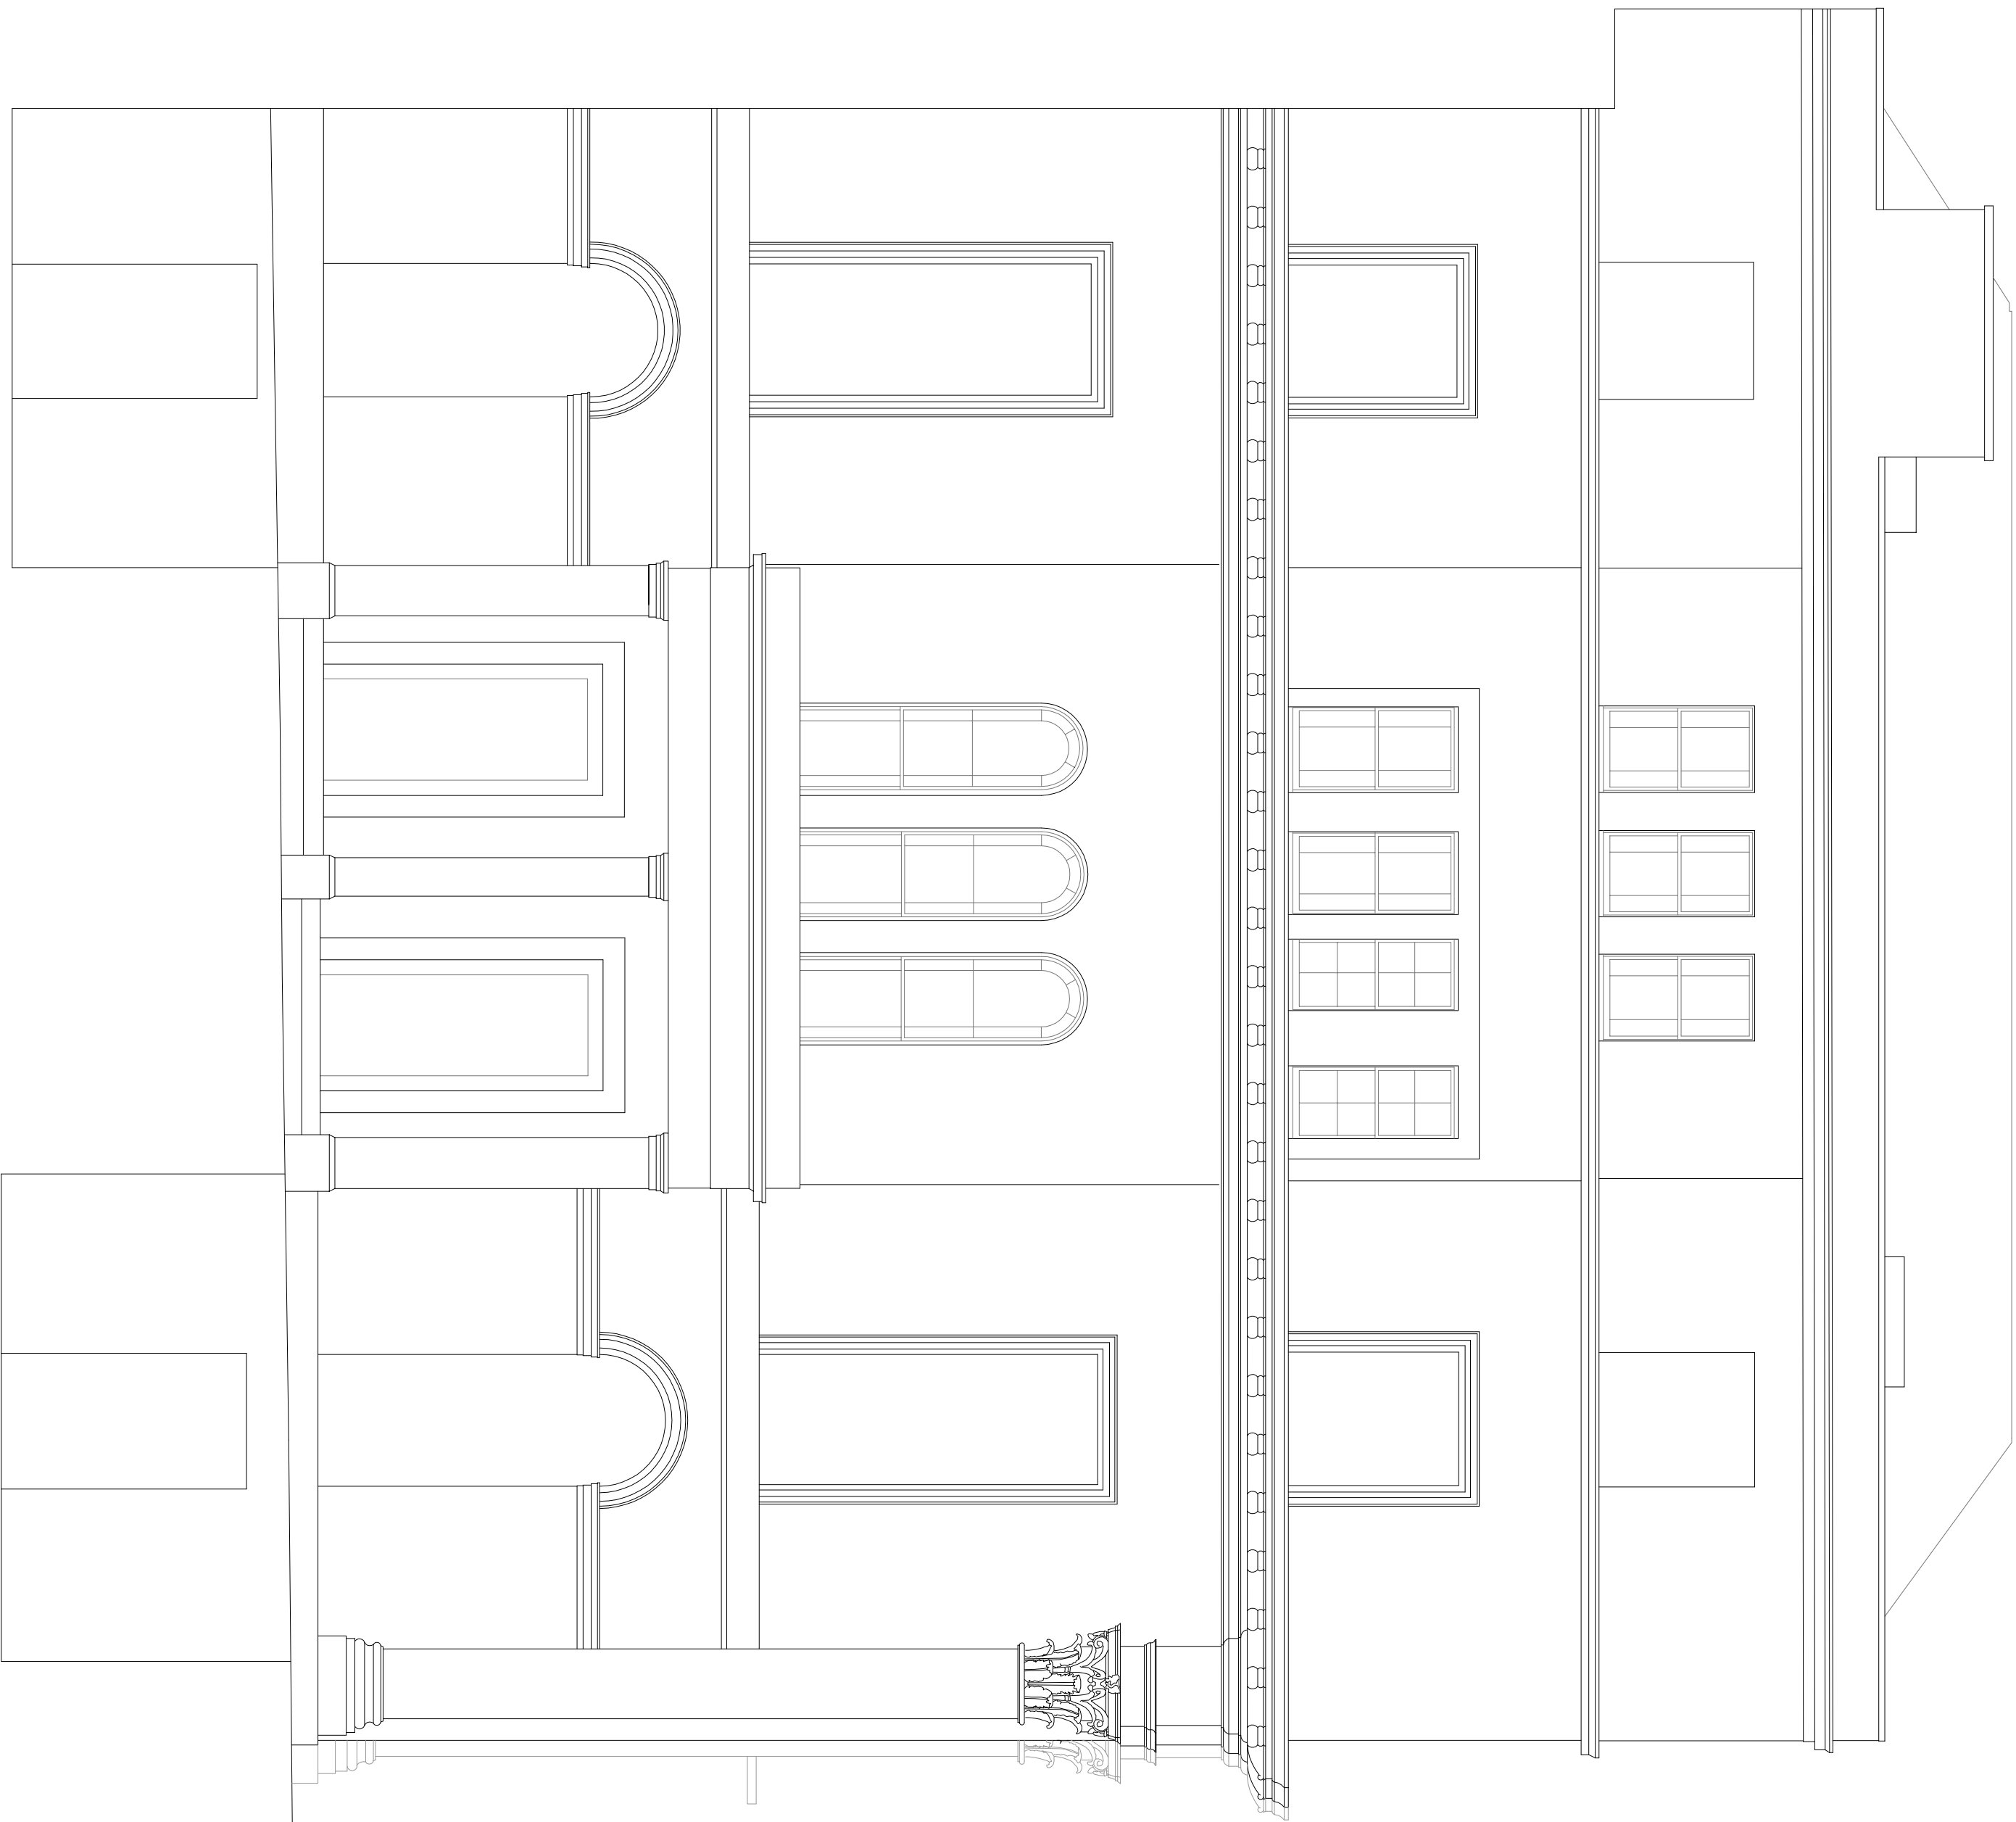


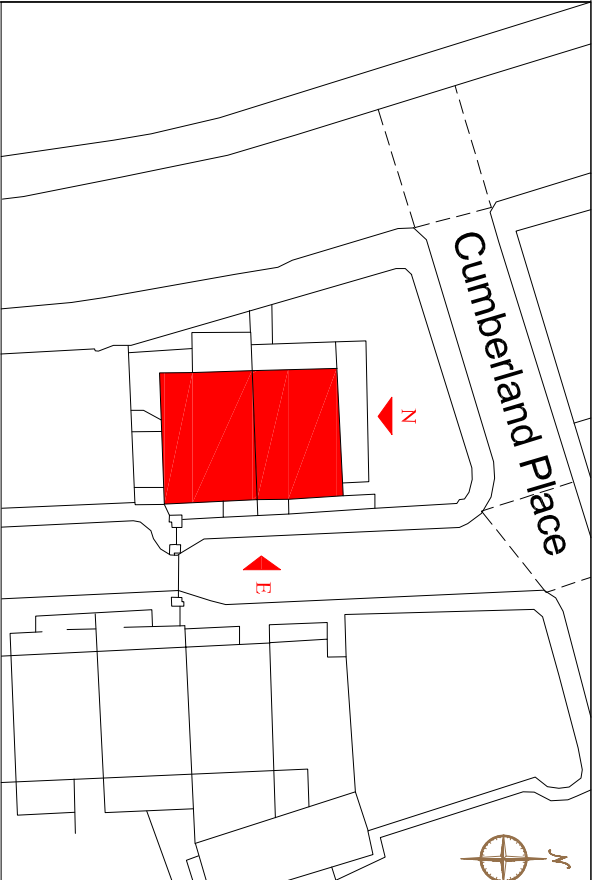

EXISTING ELEVATION 1 - EAST

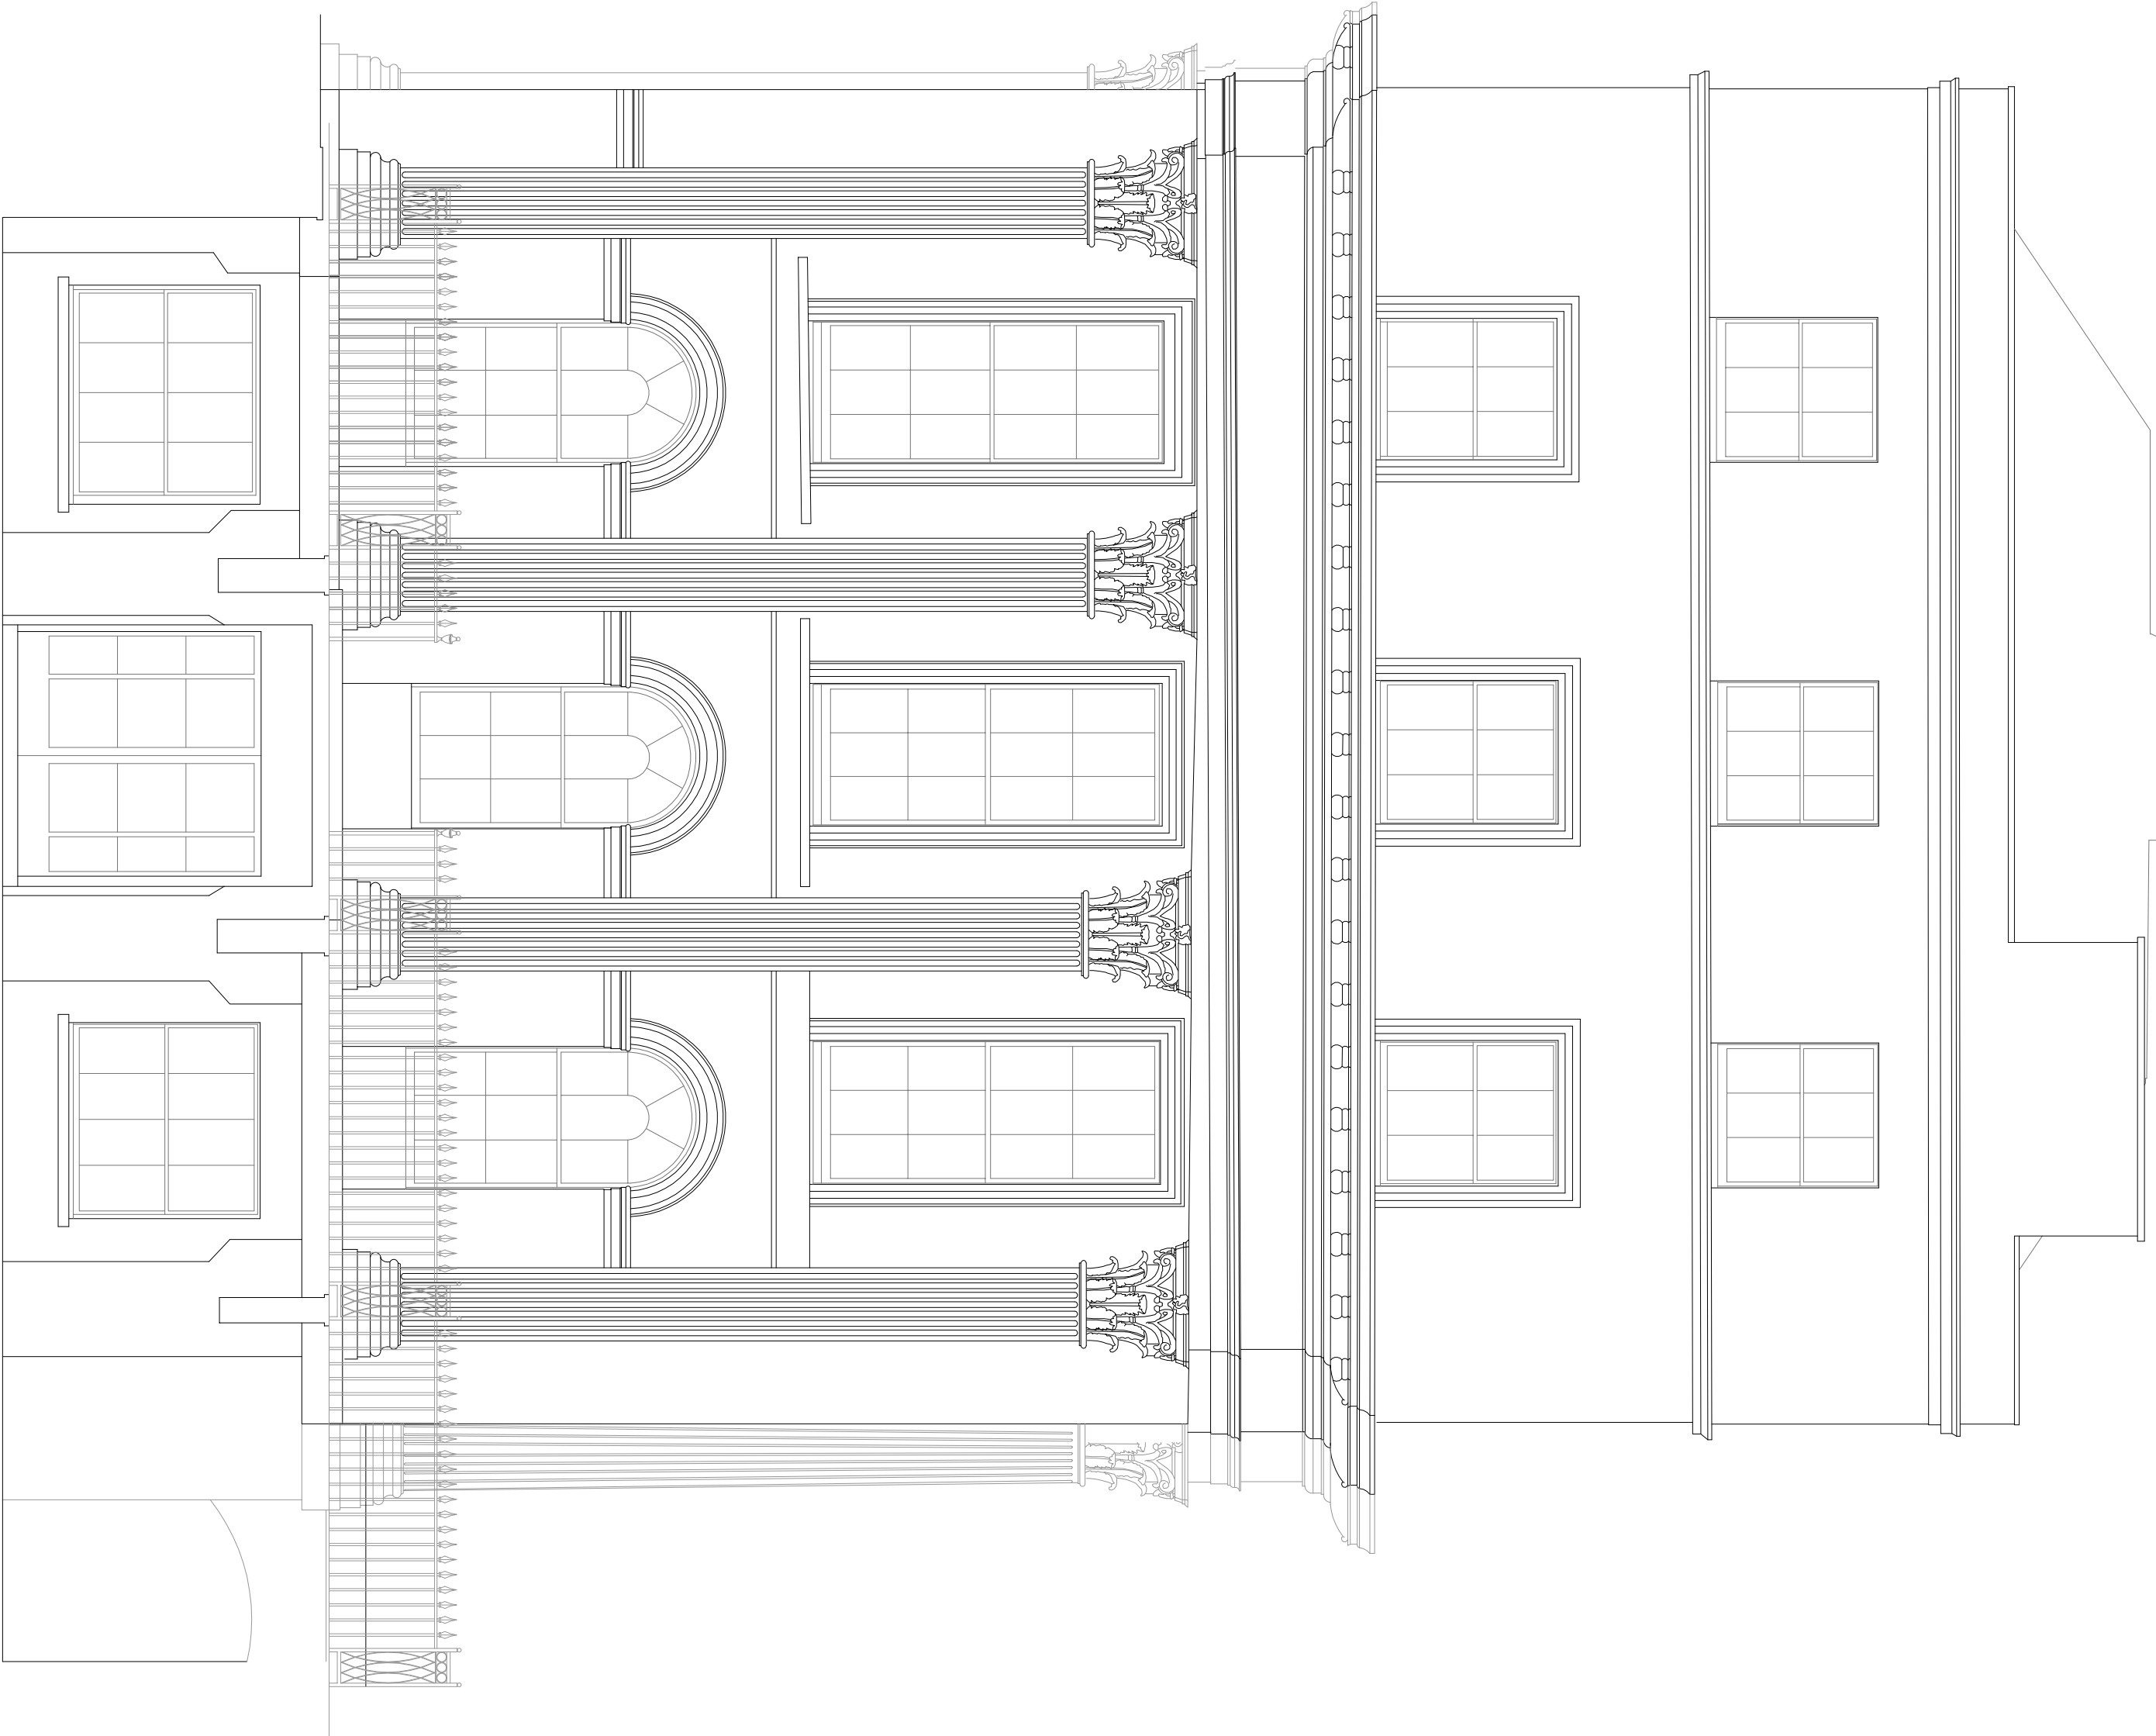

EXISTING ELEVATION 2 - NORTH

Client	Drawing Number	Rev.	Date	Title	SHALAMAR INVESTORS LTD 41 & 42 CHESTER TERRACE
Job	Job Number	Drawn By	Scale	Note:	
	EXE-NE-13	DP/MV	MARCH 2013	1 : 50 @A1 Please note that information used to produce these drawings is based on measured survey supplied by others; Heritage Architecture can not be held responsible for any inaccuracies that may exist. Please do not scale drawing. All dimensions should be verified on site.	LIAIGRE CHRISTIAN LIAIGRE STEPHEN LEVRANT HERITAGE ARCHITECTURE 62 British Grove, Chiswick, London 20L Telephone : 0208 748 5501 Fax: 0208 748 4992