

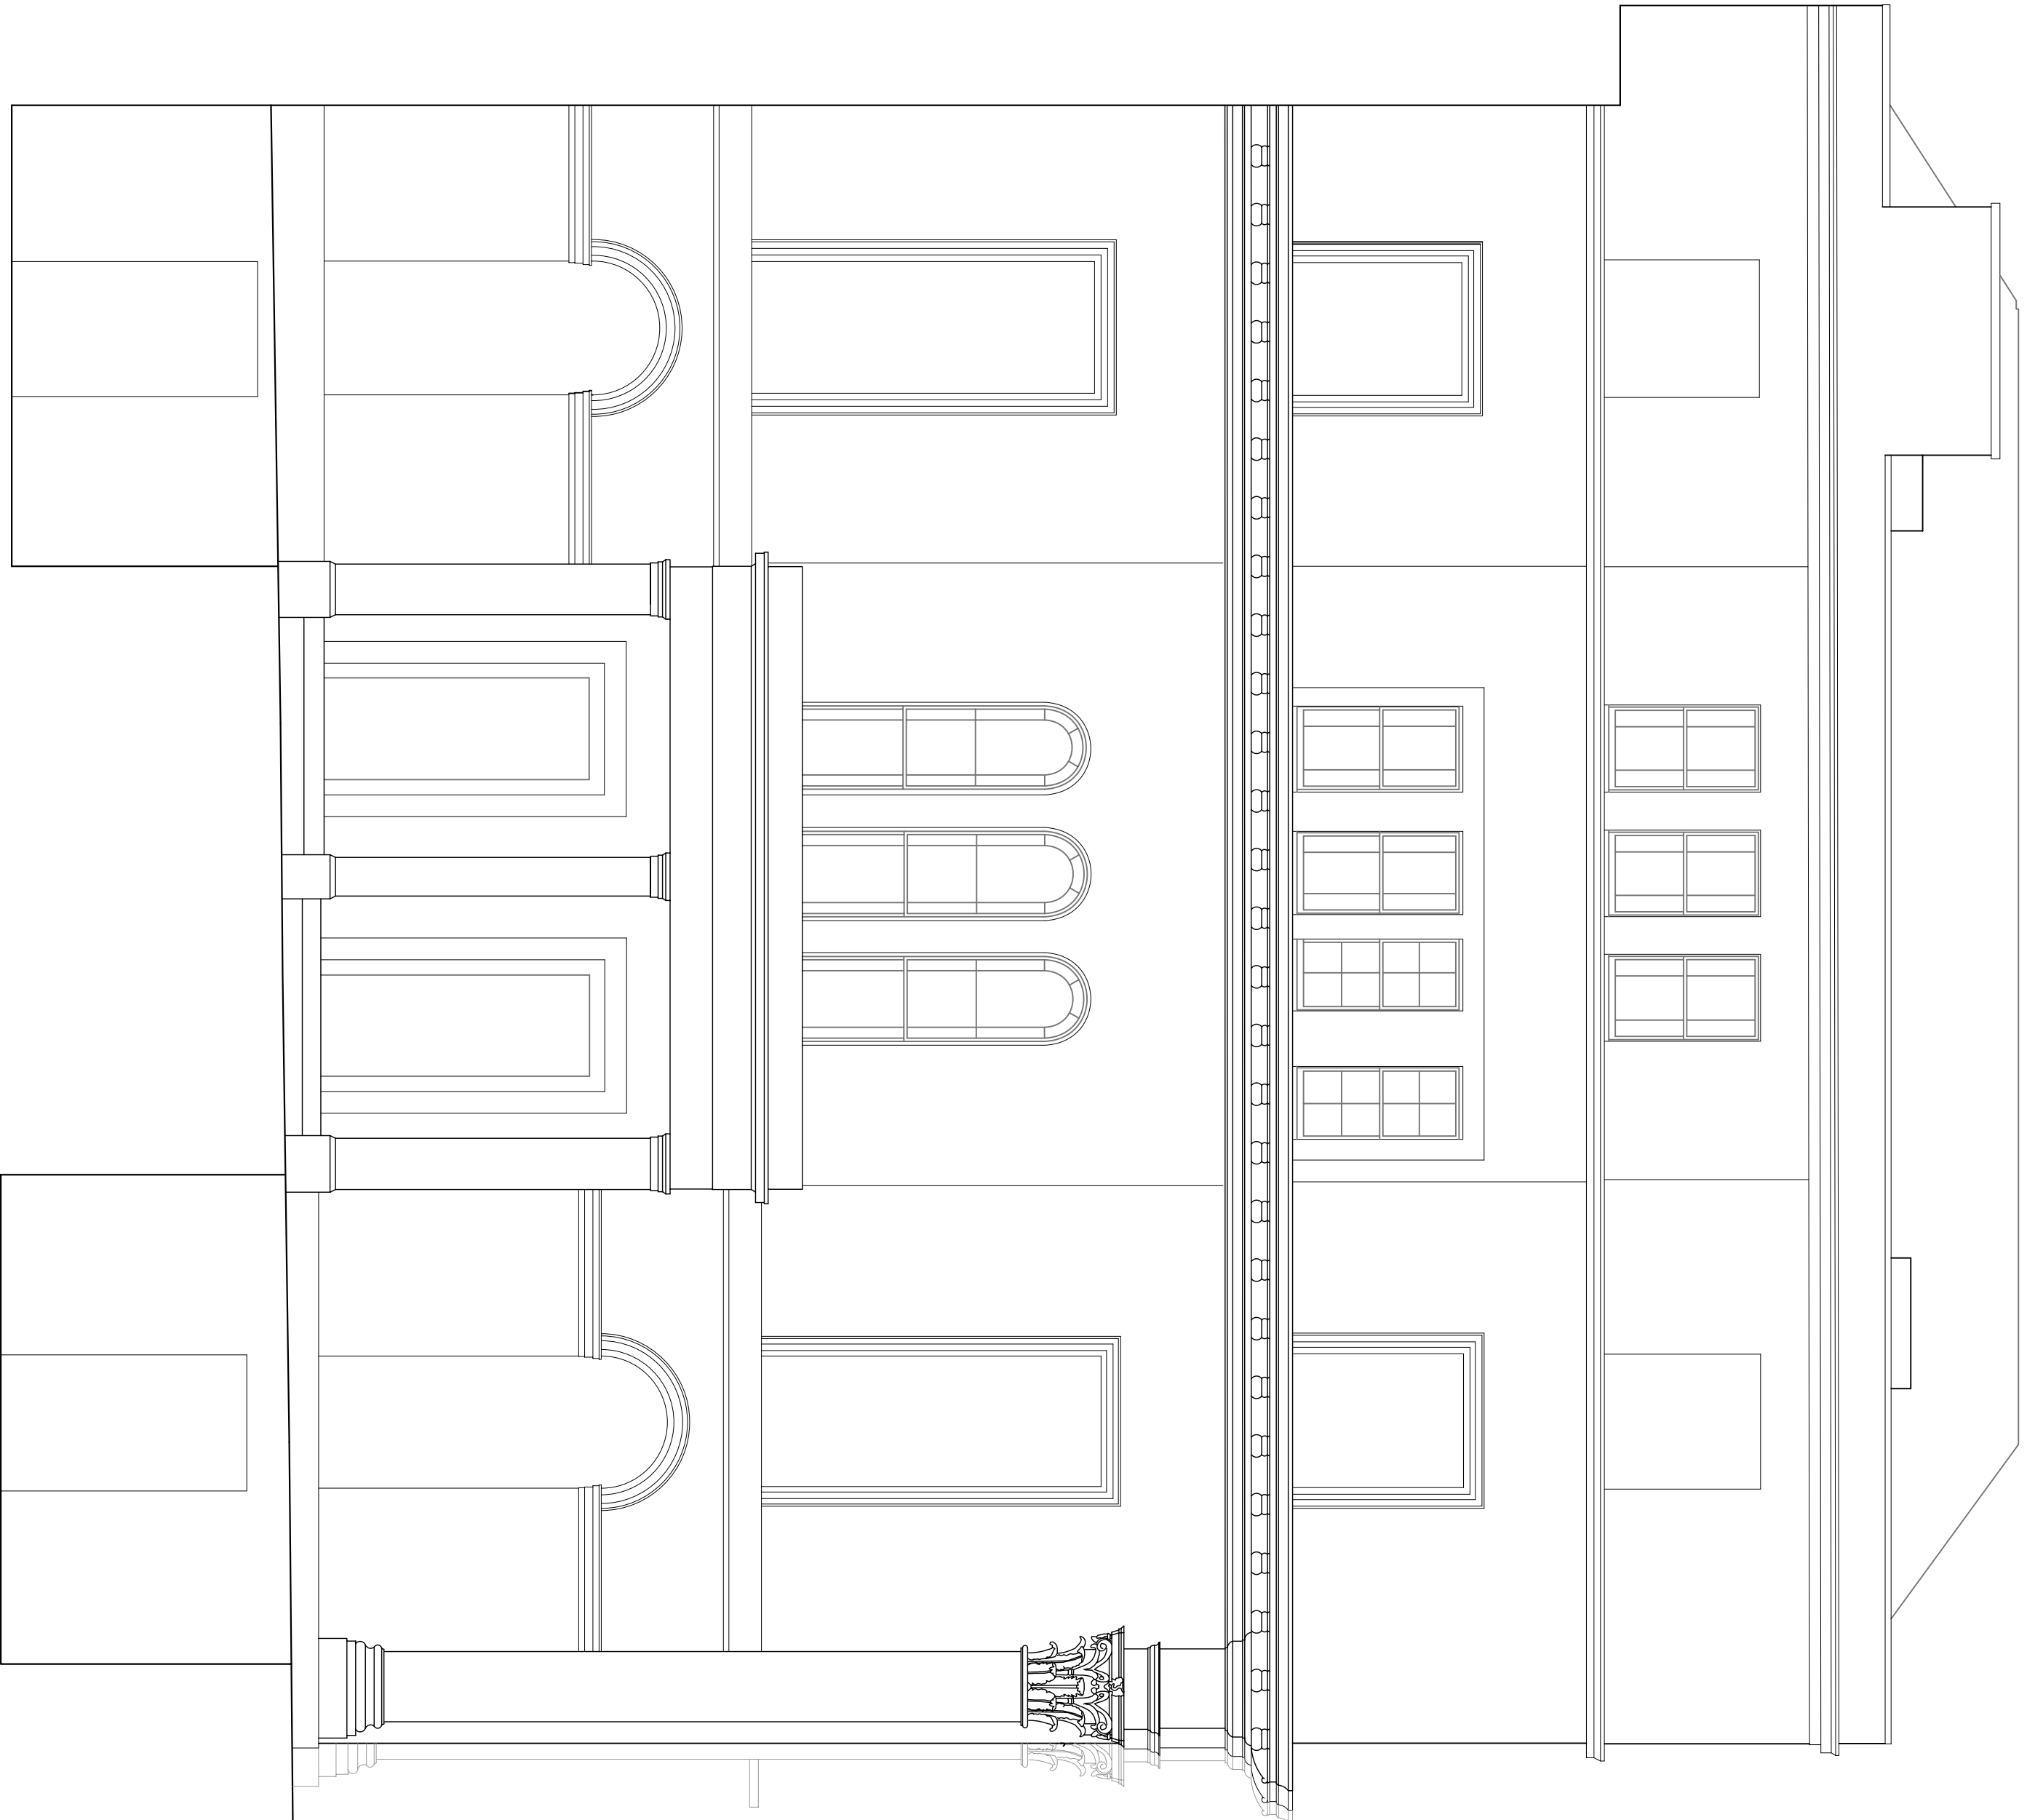


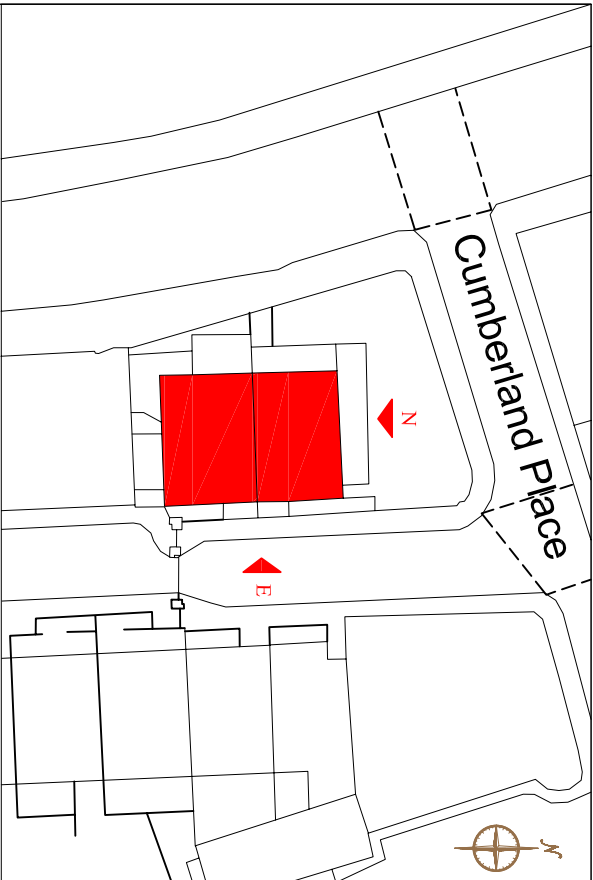

EXISTING ELEVATION 1 - EAST

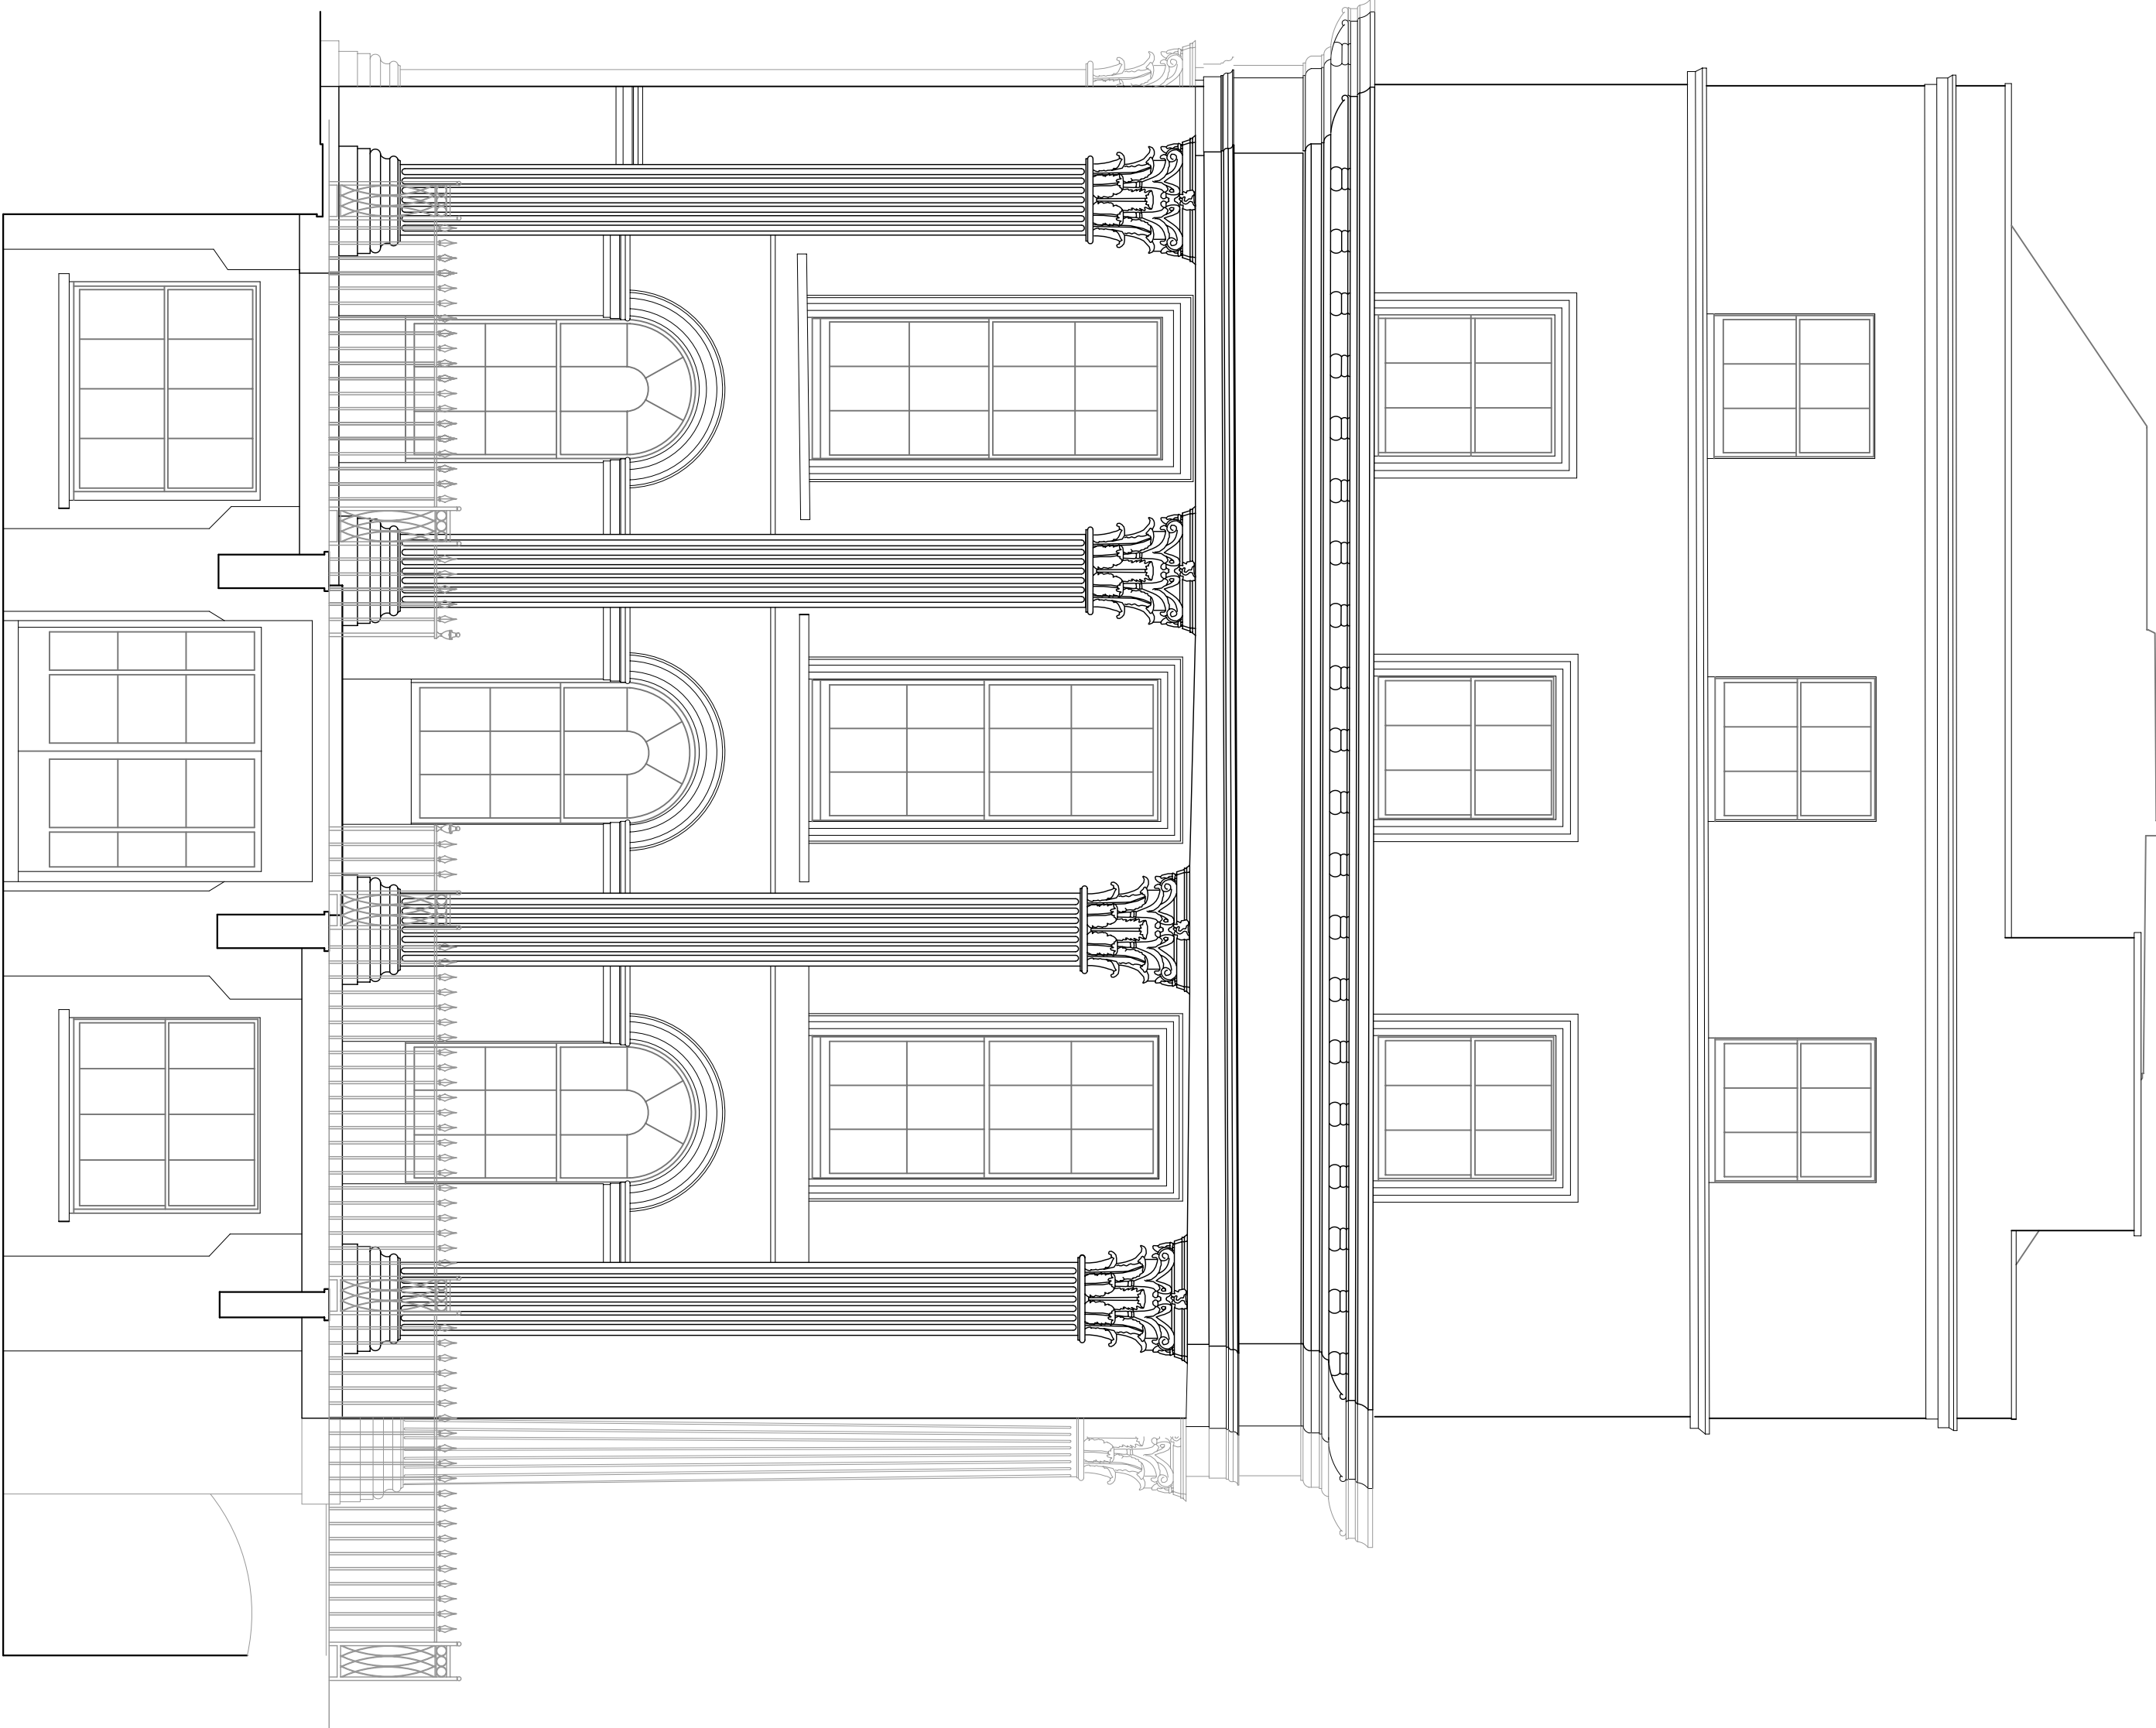

EXISTING ELEVATION 2 - NORTH

Client	SHALIMAR INVESTORS LTD				Title PROPOSED ELEVATION NORTH & EAST
Drawing Number	PE-NE-14				
Rev.					
Date	MARCH 2013				
Job	Job Number	Drawn By	Scale	Note:	  STEPHEN LEYRANT HERITAGE ARCHITECTURE 62 British Grove, Chiswick, London 20L Telephone : 0208 748 5501 Fax: 0208 748 4992
41 & 42 CHESTER TERRACE		N1915	DP/MV	1: 50 @A1	
Please note that information used to produce these drawings is based on measured survey supplied by others; Heritage Architecture can not be held responsible for any inaccuracies that may exist; Please do not scale drawing; All dimensions should be verified on site;					