


- Existing structure
- Proposed fabric

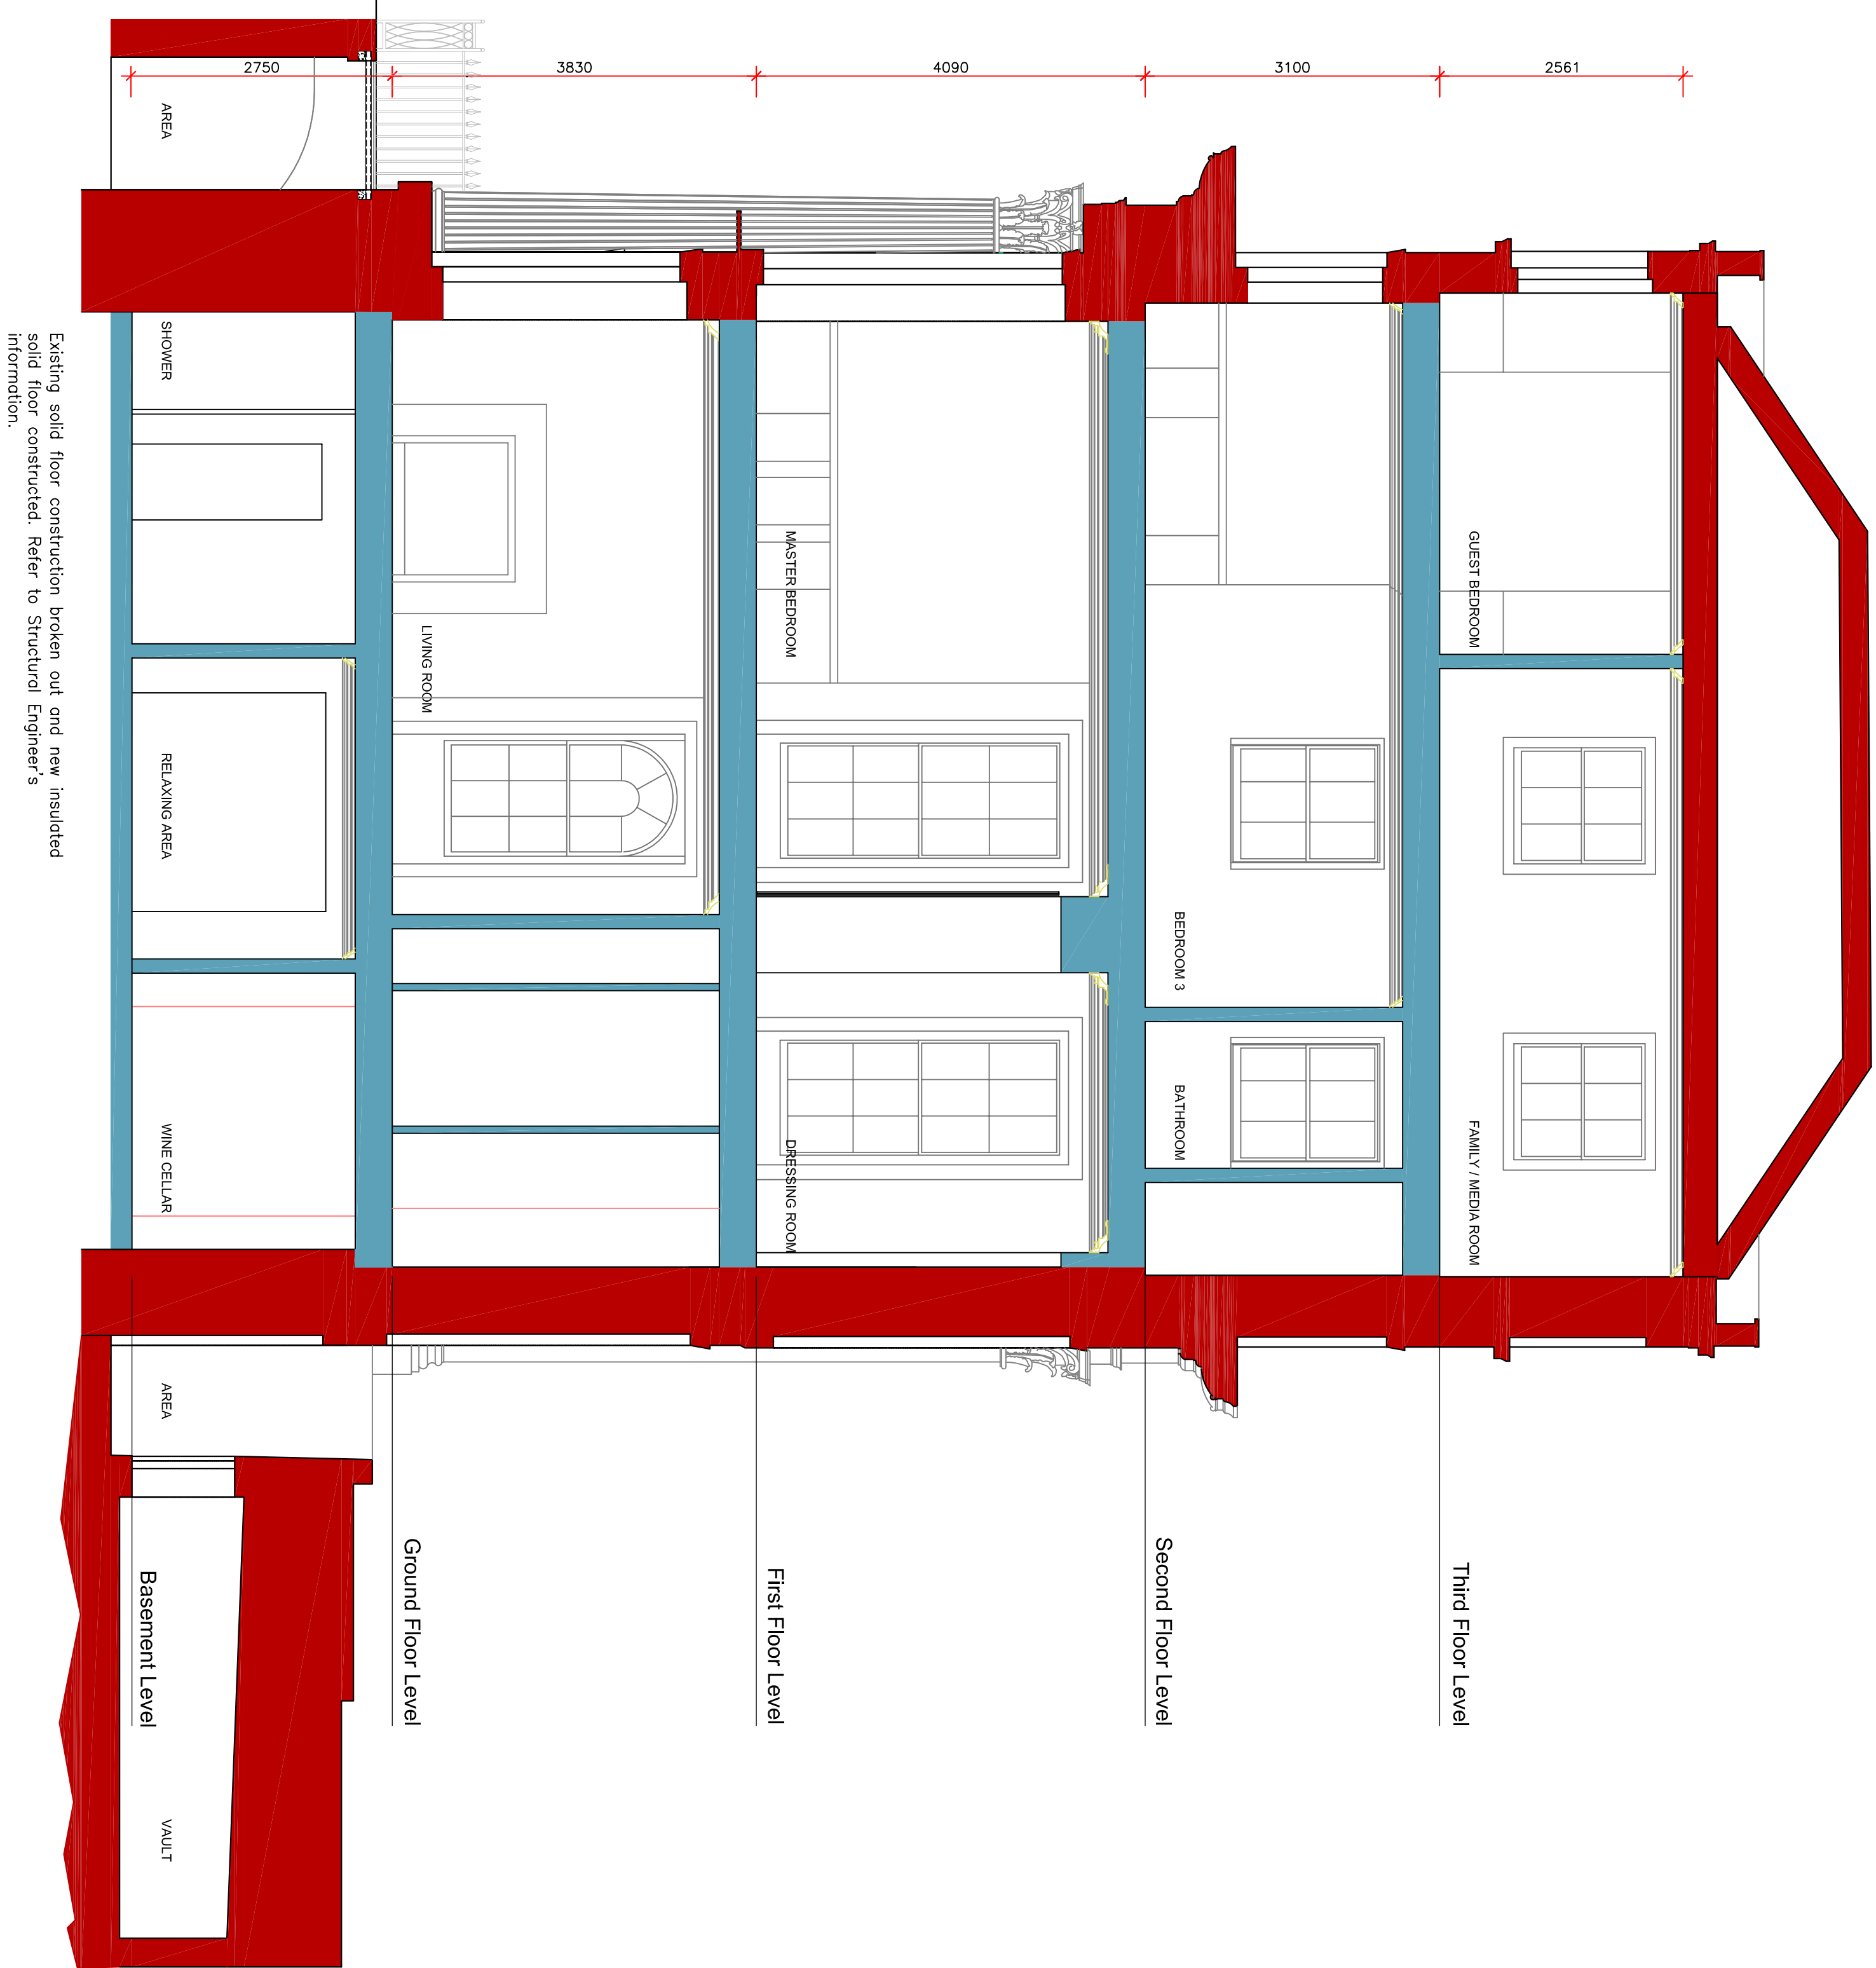

PROPOSED SECTION AA

Client	Drawing Number	Rev.	Date	Title	<div>LI AIGRE</div> <div>CHRISTIAN LIAIGRE</div> <div><div>STEPHEN LEVRANT HERITAGE ARCHITECTURE</div><div>62 British Grove, Chiswick, London ZWL</div><div>Telephone : 0208 748 5501 Fax: 0208 748 4992</div></div>
SHALIMAR INVESTORS LTD	PS-AA-08		MARCH 2013	PROPOSED SECTION AA	
Job	Job Number	Drawn By	Scale	Note:	
41 & 42 CHESTER TERRACE	N1915	DP/MV/SJ	1: 50 @A1	Please note that information used to produce these drawings is based on measured survey supplied by others. Heritage Architecture can not be held responsible for any inaccuracies that may exist. Please do not scale drawing. All dimensions should be verified on site;	