


Existing structure

Proposed fabric

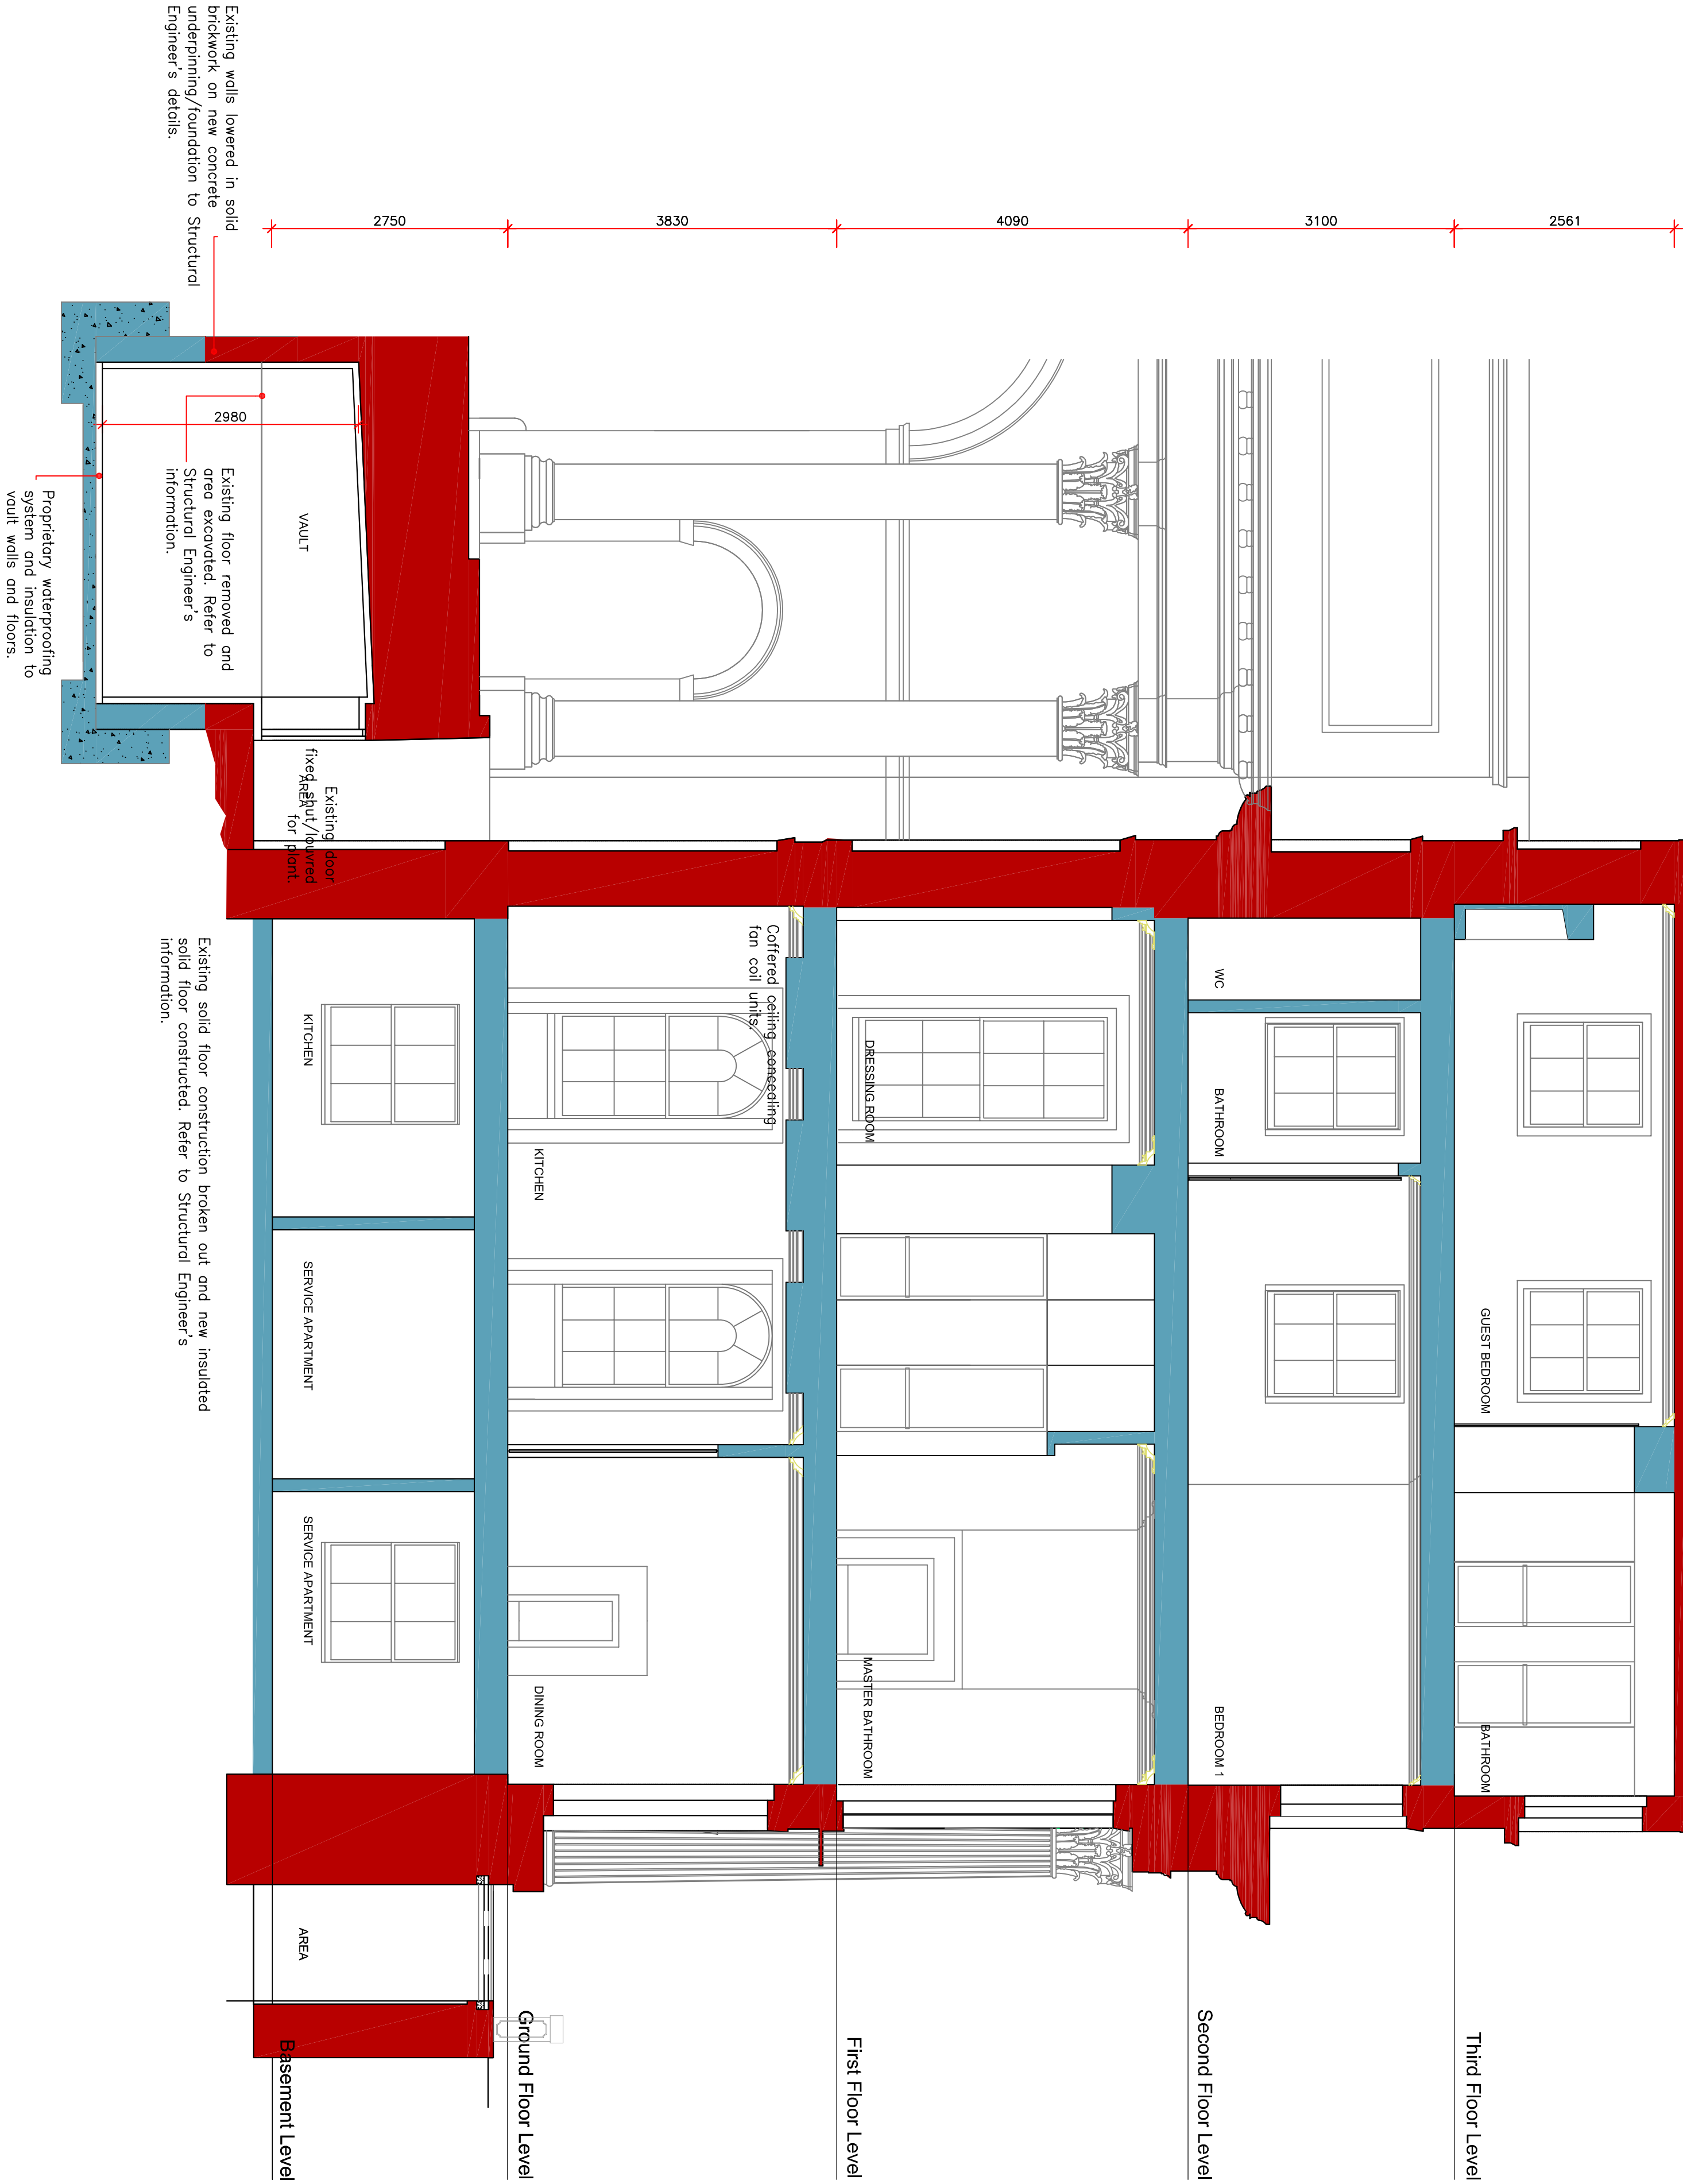

PROPOSED SECTION CC

Client	SHALIMAR INVESTORS LTD	Drawing Number	PS-CC-10	Rev.		Date	MARCH 2013	Title	PROPOSED SECTION CC	<div>LI AIGRE</div> <div>CHRISTIAN LIAIGRE</div> <div>STEPHEN LEVRANT HERITAGE ARCHITECTURE</div> <div>62 British Grove, Chiswick, London 20L</div> <div>Telephone : 0208 748 5501 Fax: 0208 748 4992</div>
Job	41 & 42 CHESTER TERRACE	Job Number	N1915	Drawn By	DP/MV/SJ	Scale	1: 50 @A1	Note:	Please note that information used to produce these drawings is based on measured survey supplied by others. Heritage Architecture can not be held responsible for any inaccuracies that may exist. Please do not scale drawing. All dimensions should be verified on site;	