



- Existing structure
- Proposed fabric

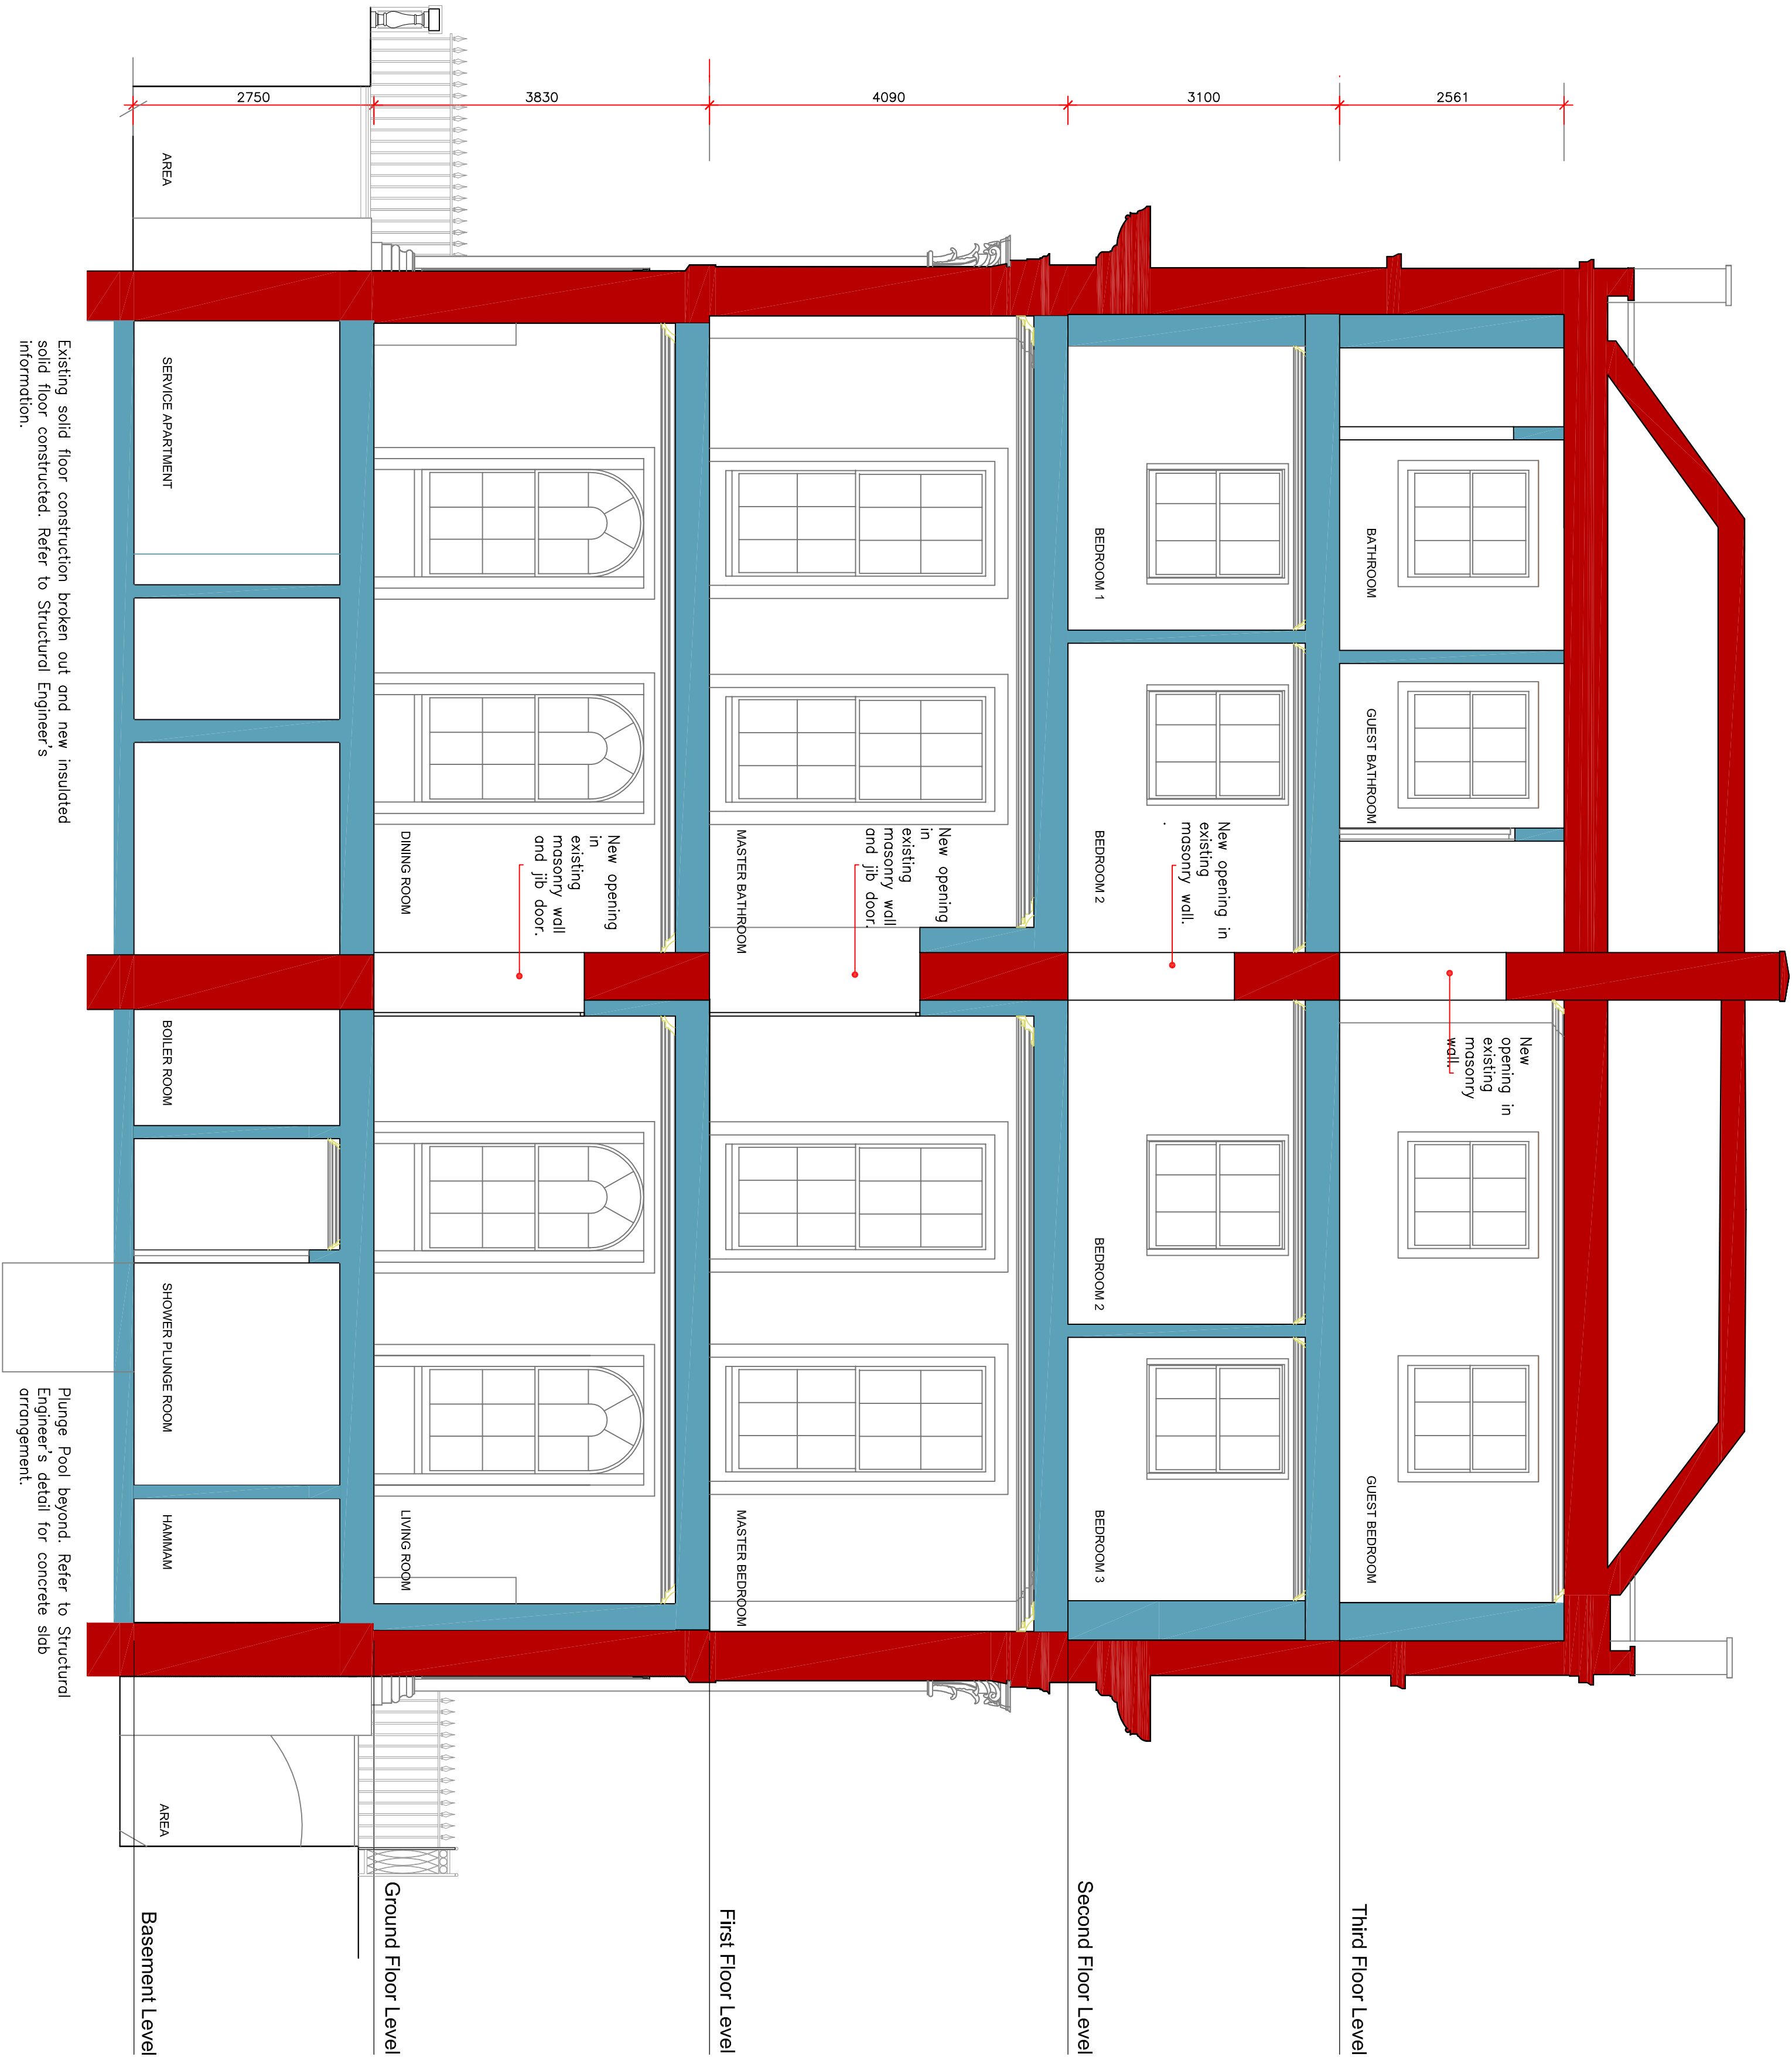

PROPOSED SECTION DD

Client	SHALIMAR INVESTORS LTD			Title	PROPOSED SECTION DD
	Drawing Number	Rev.	Date		
	PS-DD-11		MARCH 2013		
	Job Number	Drawn By	Scale		
	N1915	SJ	1: 50 @A1		
Job	41 & 42 CHESTER TERRACE				Note:
					Please note that information used to produce these drawings is based on measured survey supplied by others; Heritage Architecture can not be held responsible for any inaccuracies that may exist; Please do not scale drawing; All dimensions should be verified on site;
LIAIGRE					
CHRISTIAN LIAIGRE					
					
STEPHEN LEVRANT HERITAGE ARCHITECTURE					
62 British Grove, Chiswick, London 20NL					
Telephone : 0208 748 5501 Fax: 0208 748 4992					