


- Existing structure
- Proposed fabric

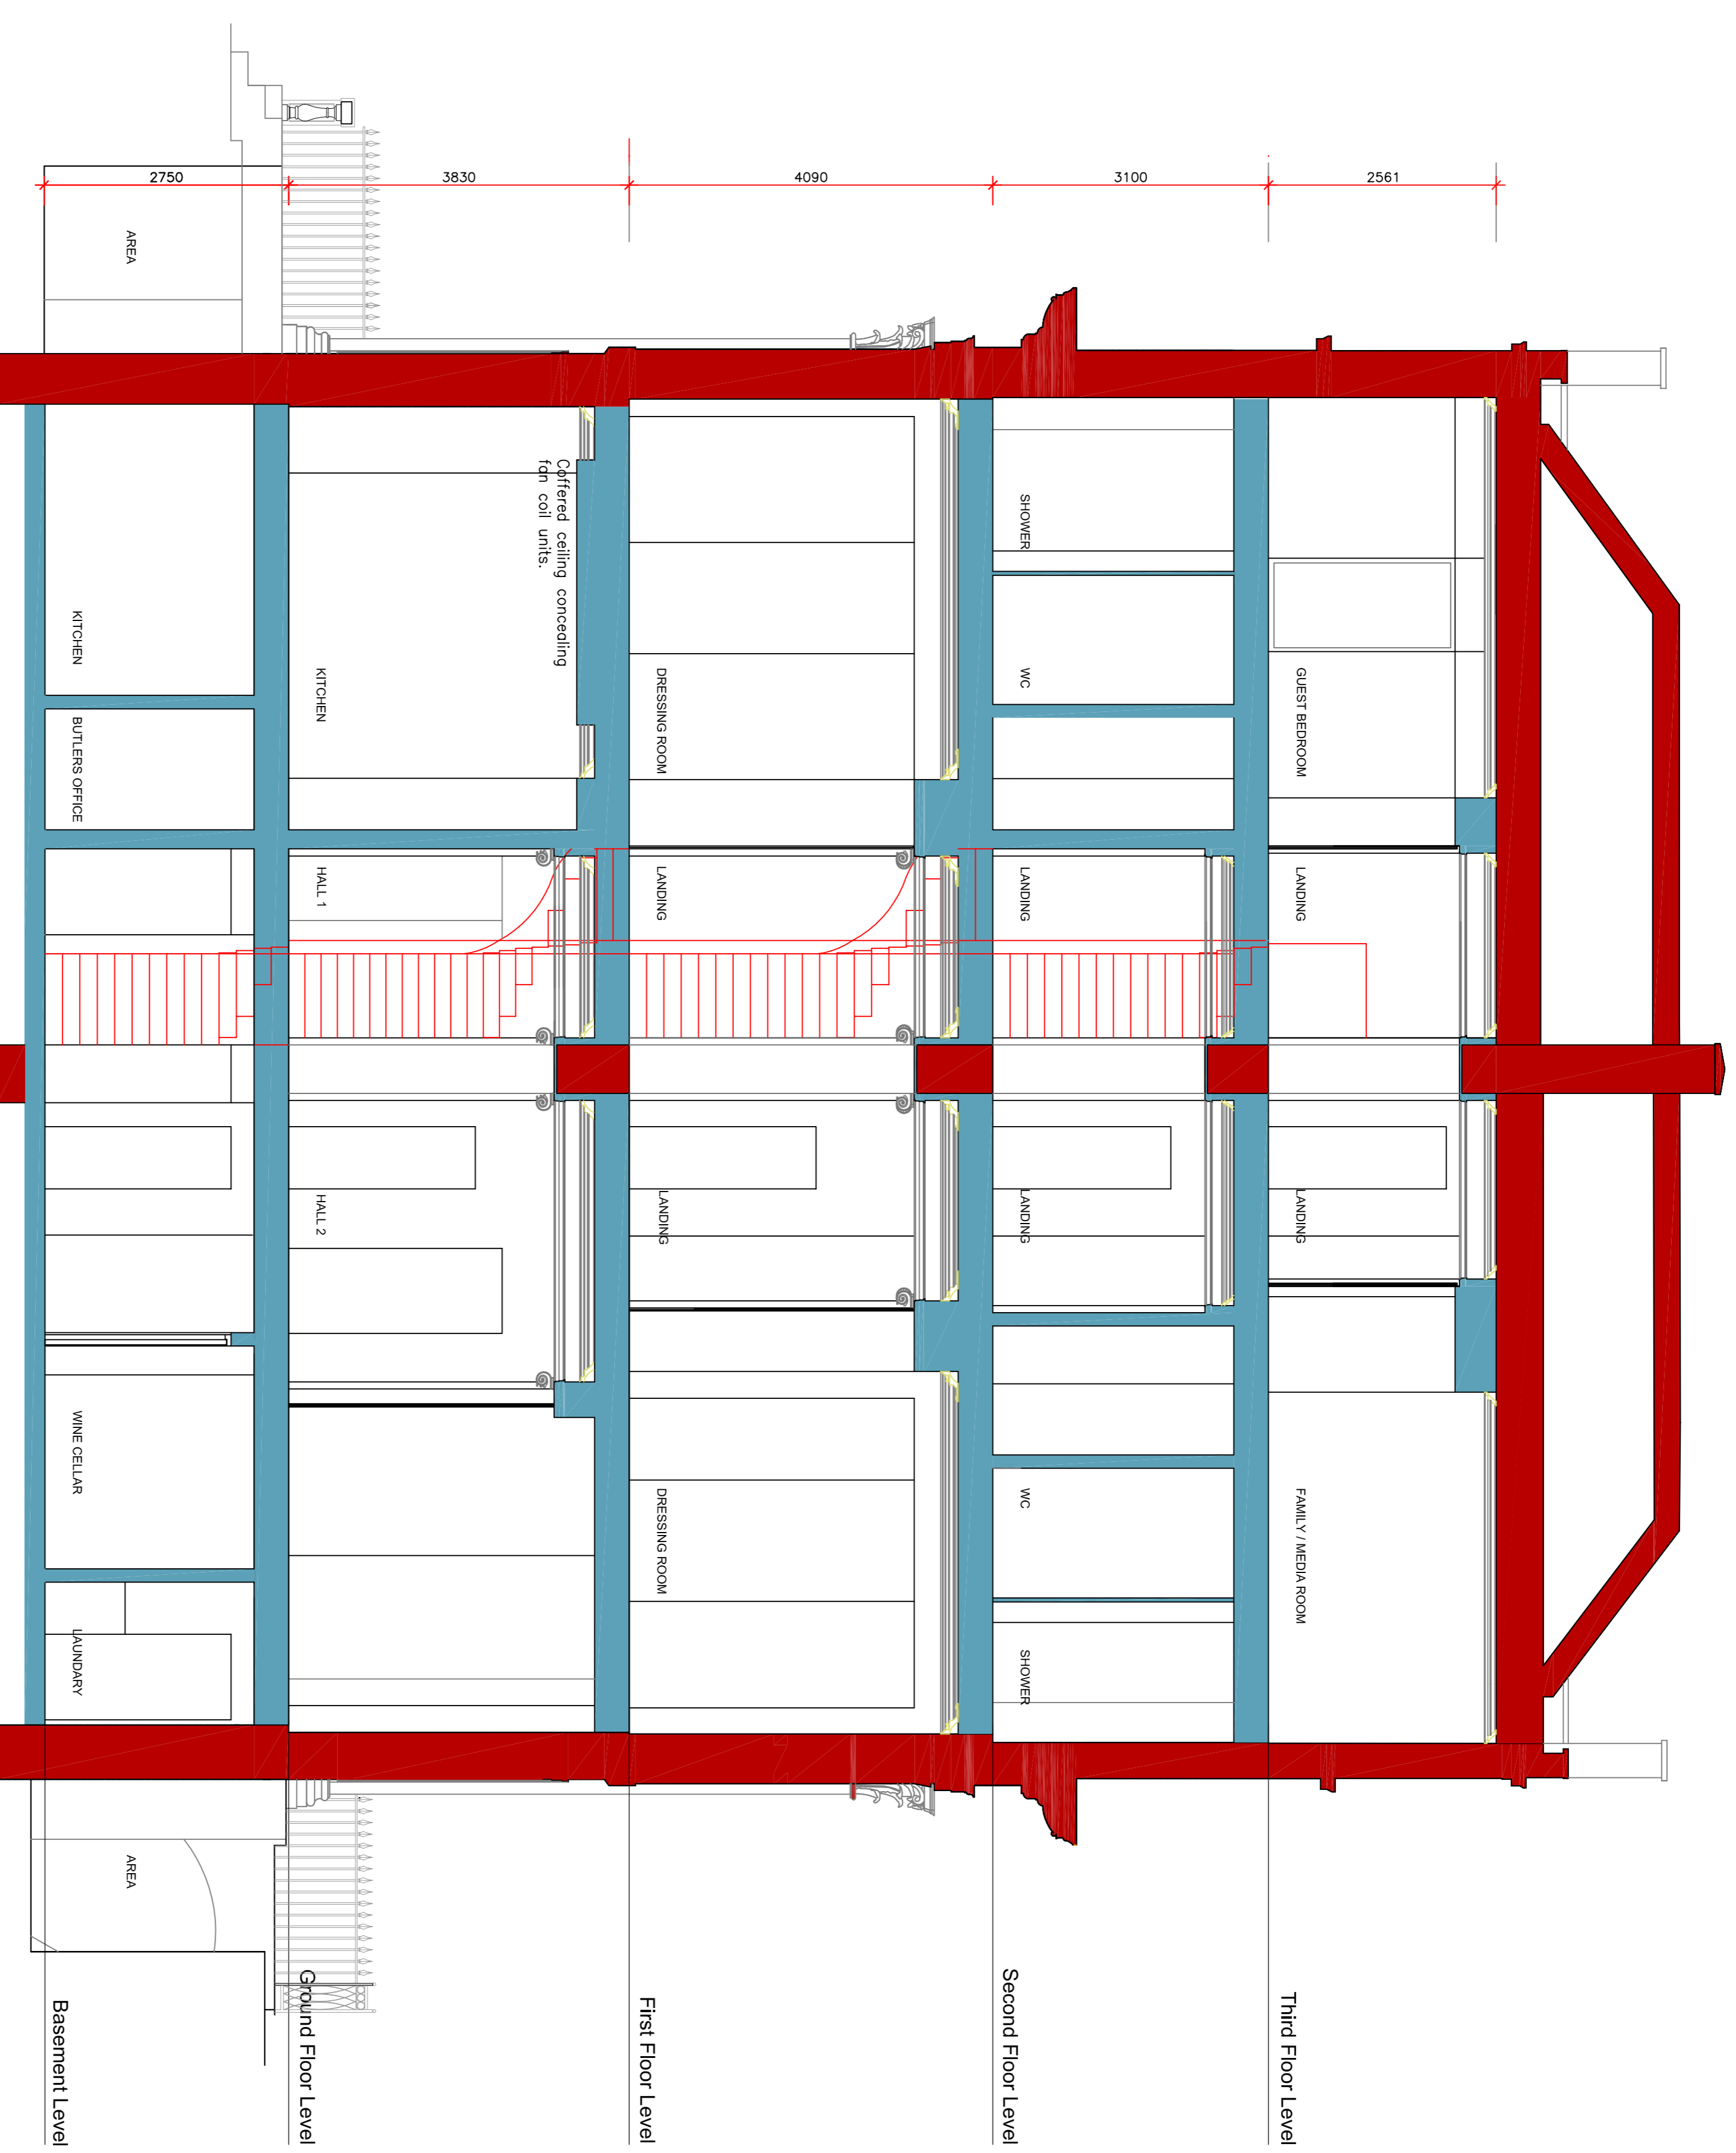

**PROPOSED SECTION EE**

Client	<b>SHALIMAR INVESTORS LTD</b>		
Job	<b>41 &amp; 42 CHESTER TERRACE</b>		
Drawing Number	<b>PS-EE-12</b>	Rev.	
Job Number	<b>N1915</b>	Drawn By	<b>DP/MV</b>
Date	<b>MARCH 2013</b>	Scale	<b>1: 50 @A1</b>
Title	<b>PROPOSED SECTION EE</b>		
Note:	Please note that information used to produce these drawings is based on measured survey supplied by others. Heritage Architecture can not be held responsible for any inaccuracies that may exist. Please do not scale drawing. All dimensions should be verified on site.		

**LIAIGRE**  
CHRISTIAN LIAIGRE

**STEPHEN LEVRANT HERITAGE ARCHITECTURE**  
62 British Grove, Chiswick, London 20L  
Telephone : 0208 748 5501 Fax: 0208 748 4992