


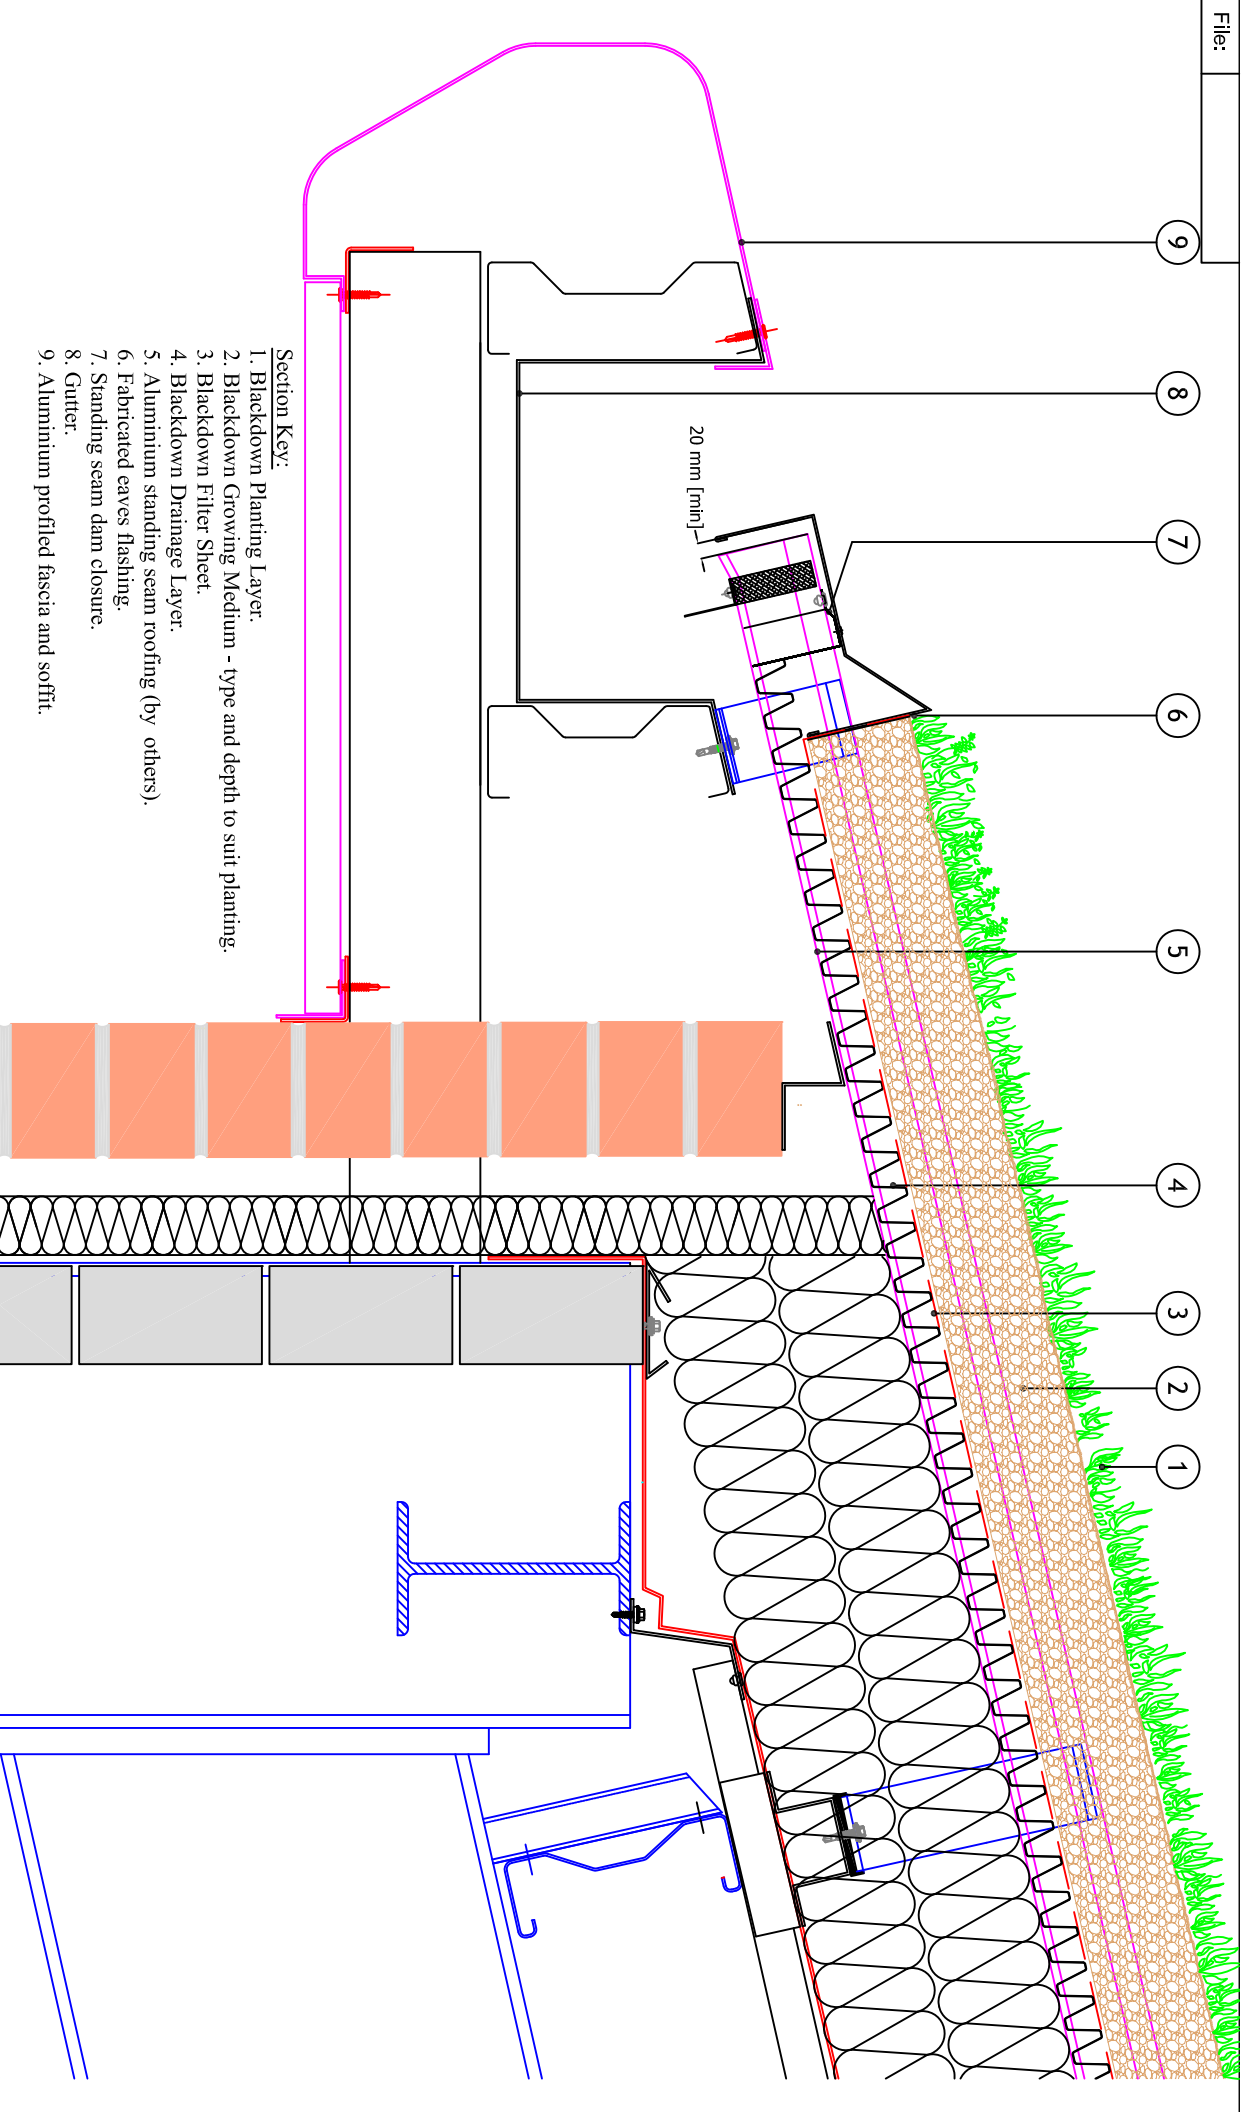

Drawing title:
Perimeter Detail to Eaves Overhang
Blackdown Green Roof System [Generic]

Drawing No: EXT-D-P-08

Revision:

Scale:
NTS

Date:
December 2010

Drawn by:
SRP

Checked by:

Note: This drawing is intended to illustrate the correct application of Blackdown products only. All other elements are shown indicatively and it is not the intention to detail building construction.