


7 5 6 4 3 2 1

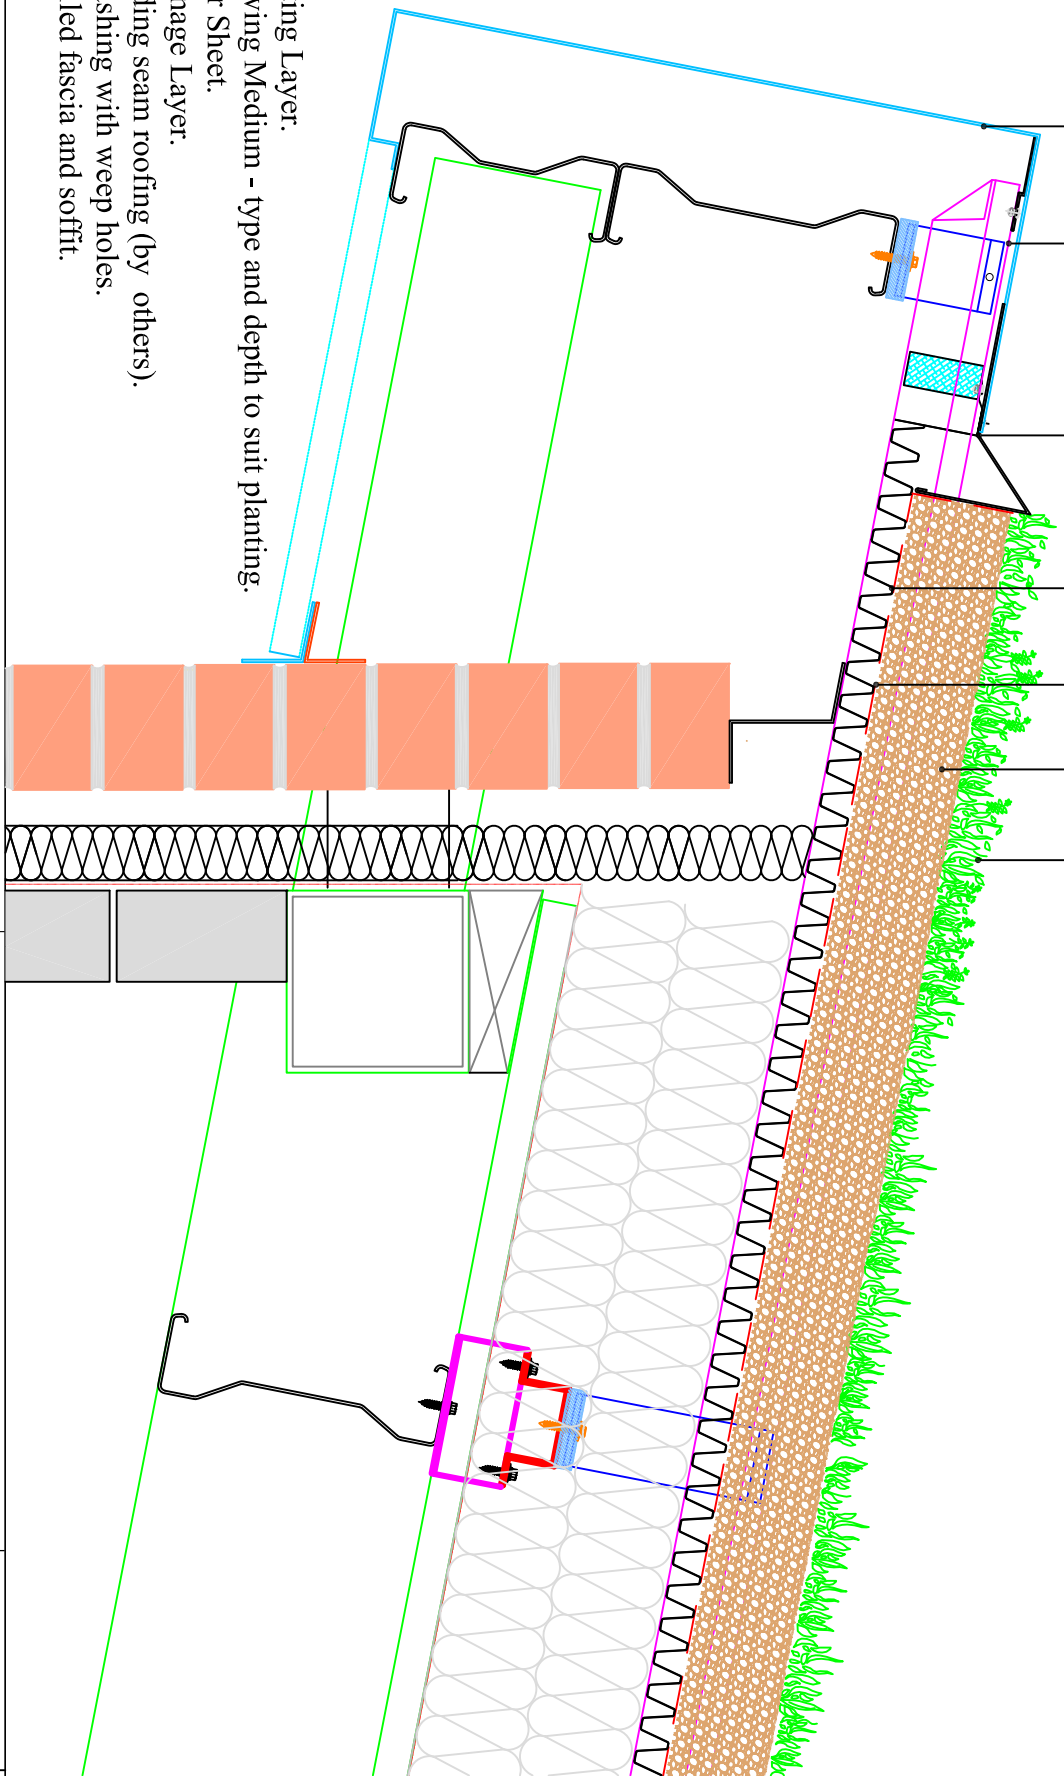

- Section Key:**
- 1. Blackdown Planting Layer.
  - 2. Blackdown Growing Medium - type and depth to suit planting.
  - 3. Blackdown Filter Sheet.
  - 4. Blackdown Drainage Layer.
  - 5. Aluminium standing seam roofing (by others).
  - 6. Ridge closure flashing with weep holes.
  - 7. Aluminium profiled fascia and soffit.



Street Ash Nursery, Combe St Nicholas, Chard, Somerset, UK TA20 3HZ  
t: 01460 234582 f: 0845 0760267 e: enquiries@blackdown.co.uk www.blackdown.co.uk

Drawing title: Standing Seam Perimeter Detail to Overhanging Ridge Blackdown Green Roof System [Generic]		Note: This drawing is intended to illustrate the correct application of Blackdown products only. All other elements are shown indicatively and it is not the intention to detail building construction.	
Drawing No: EXT-D-P-10	Scale: NTS	Drawn by: SRP	
Revision:	Date: December 2010	Checked by:	

© Copyright reserved