



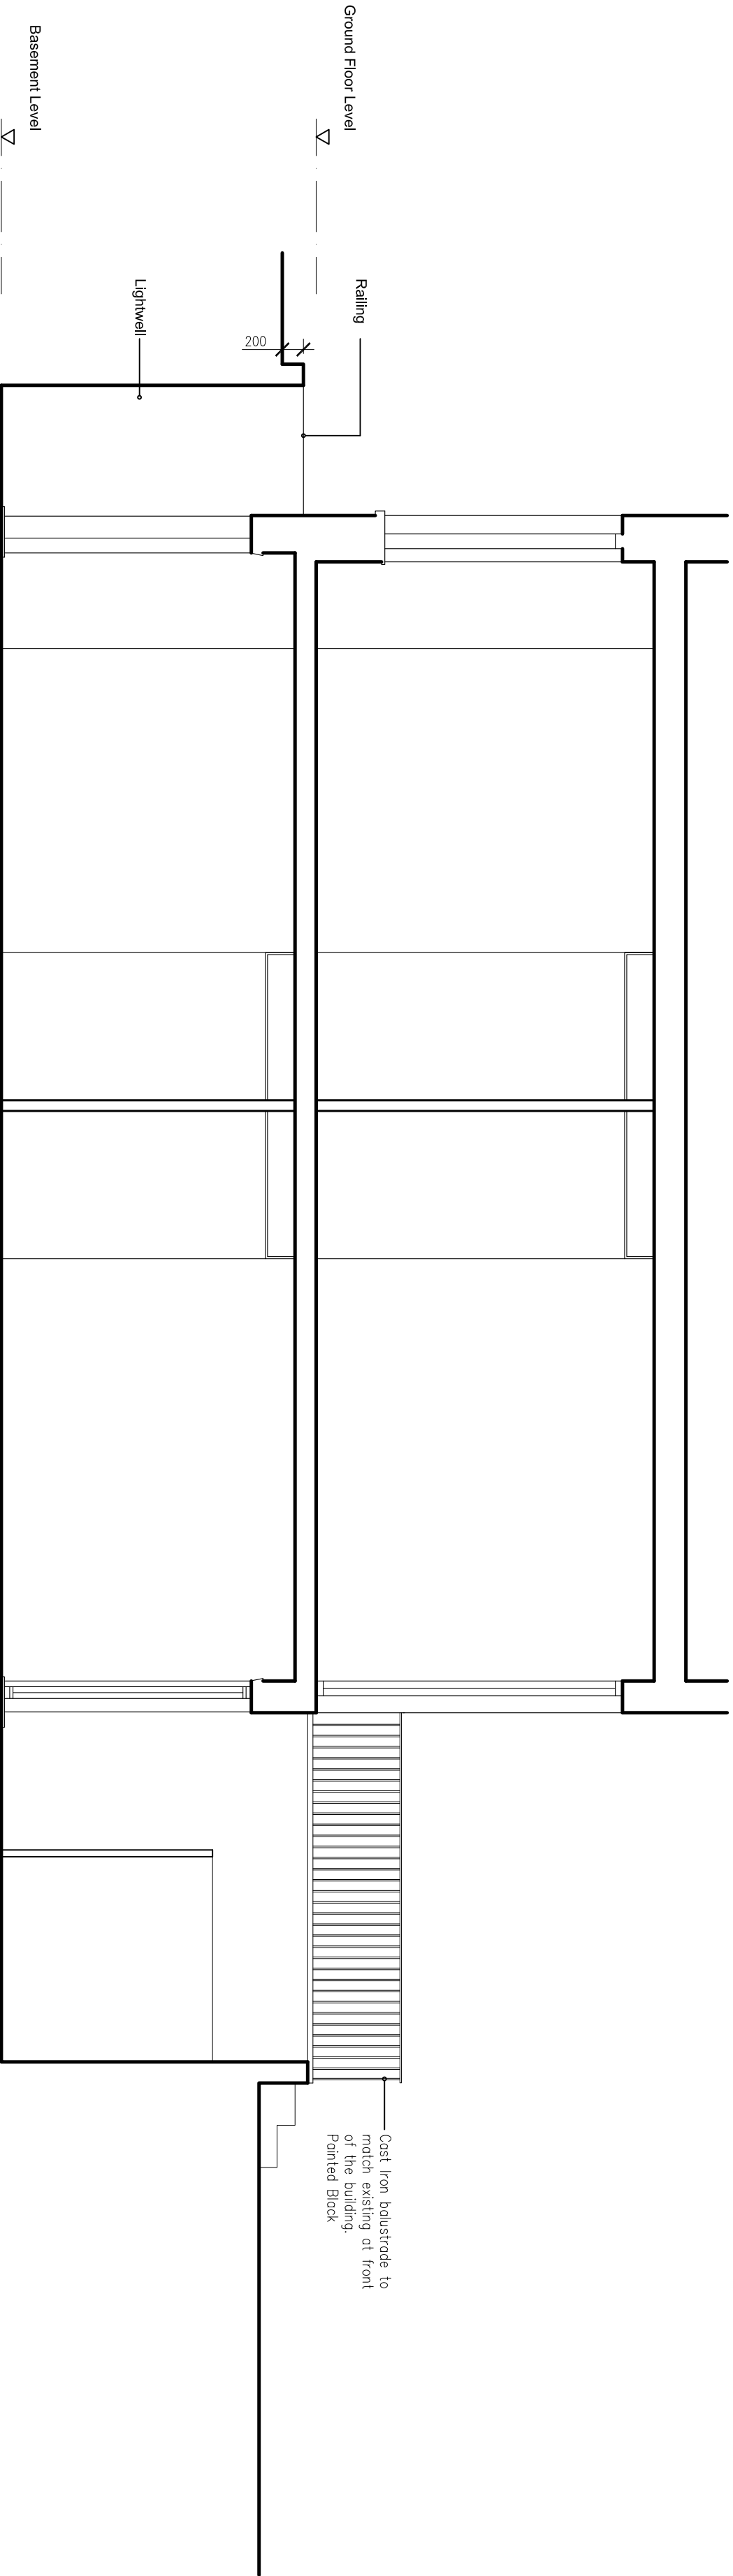

Proposed Section AA

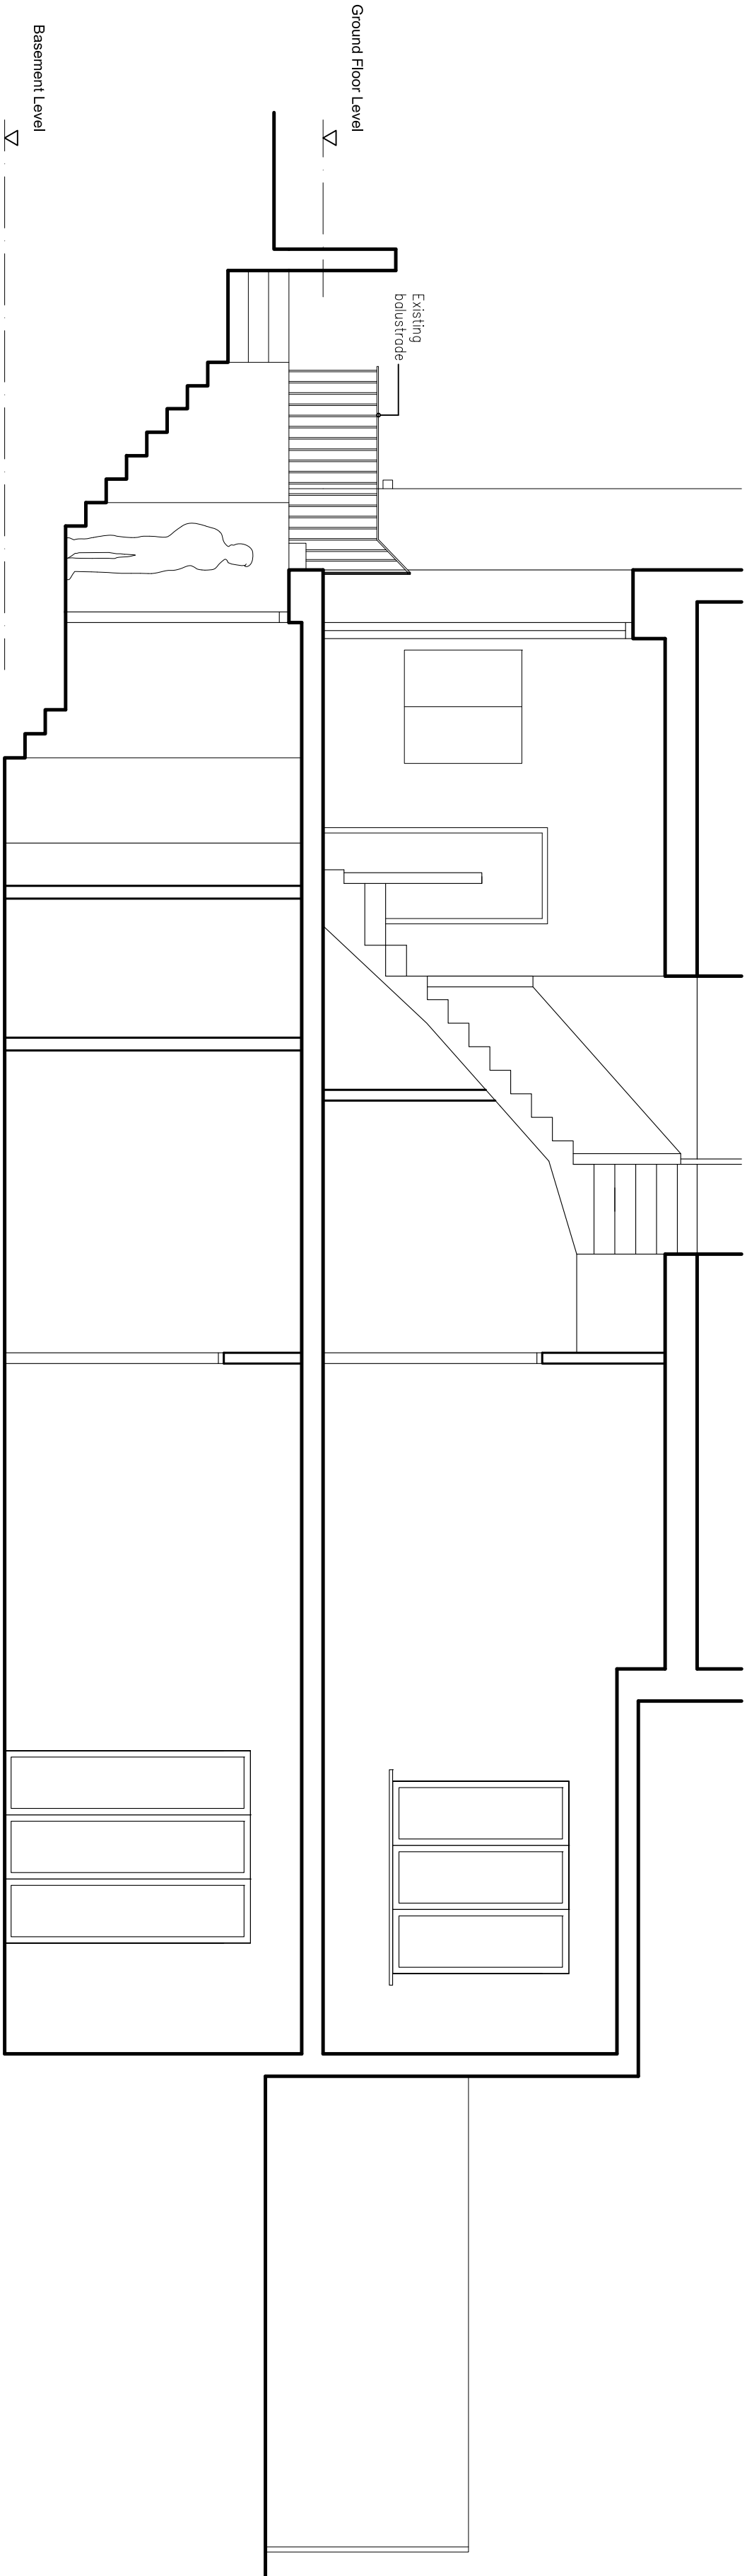

Proposed Section BB

Revision	Date	Description
----------	------	-------------