


Side Elevation

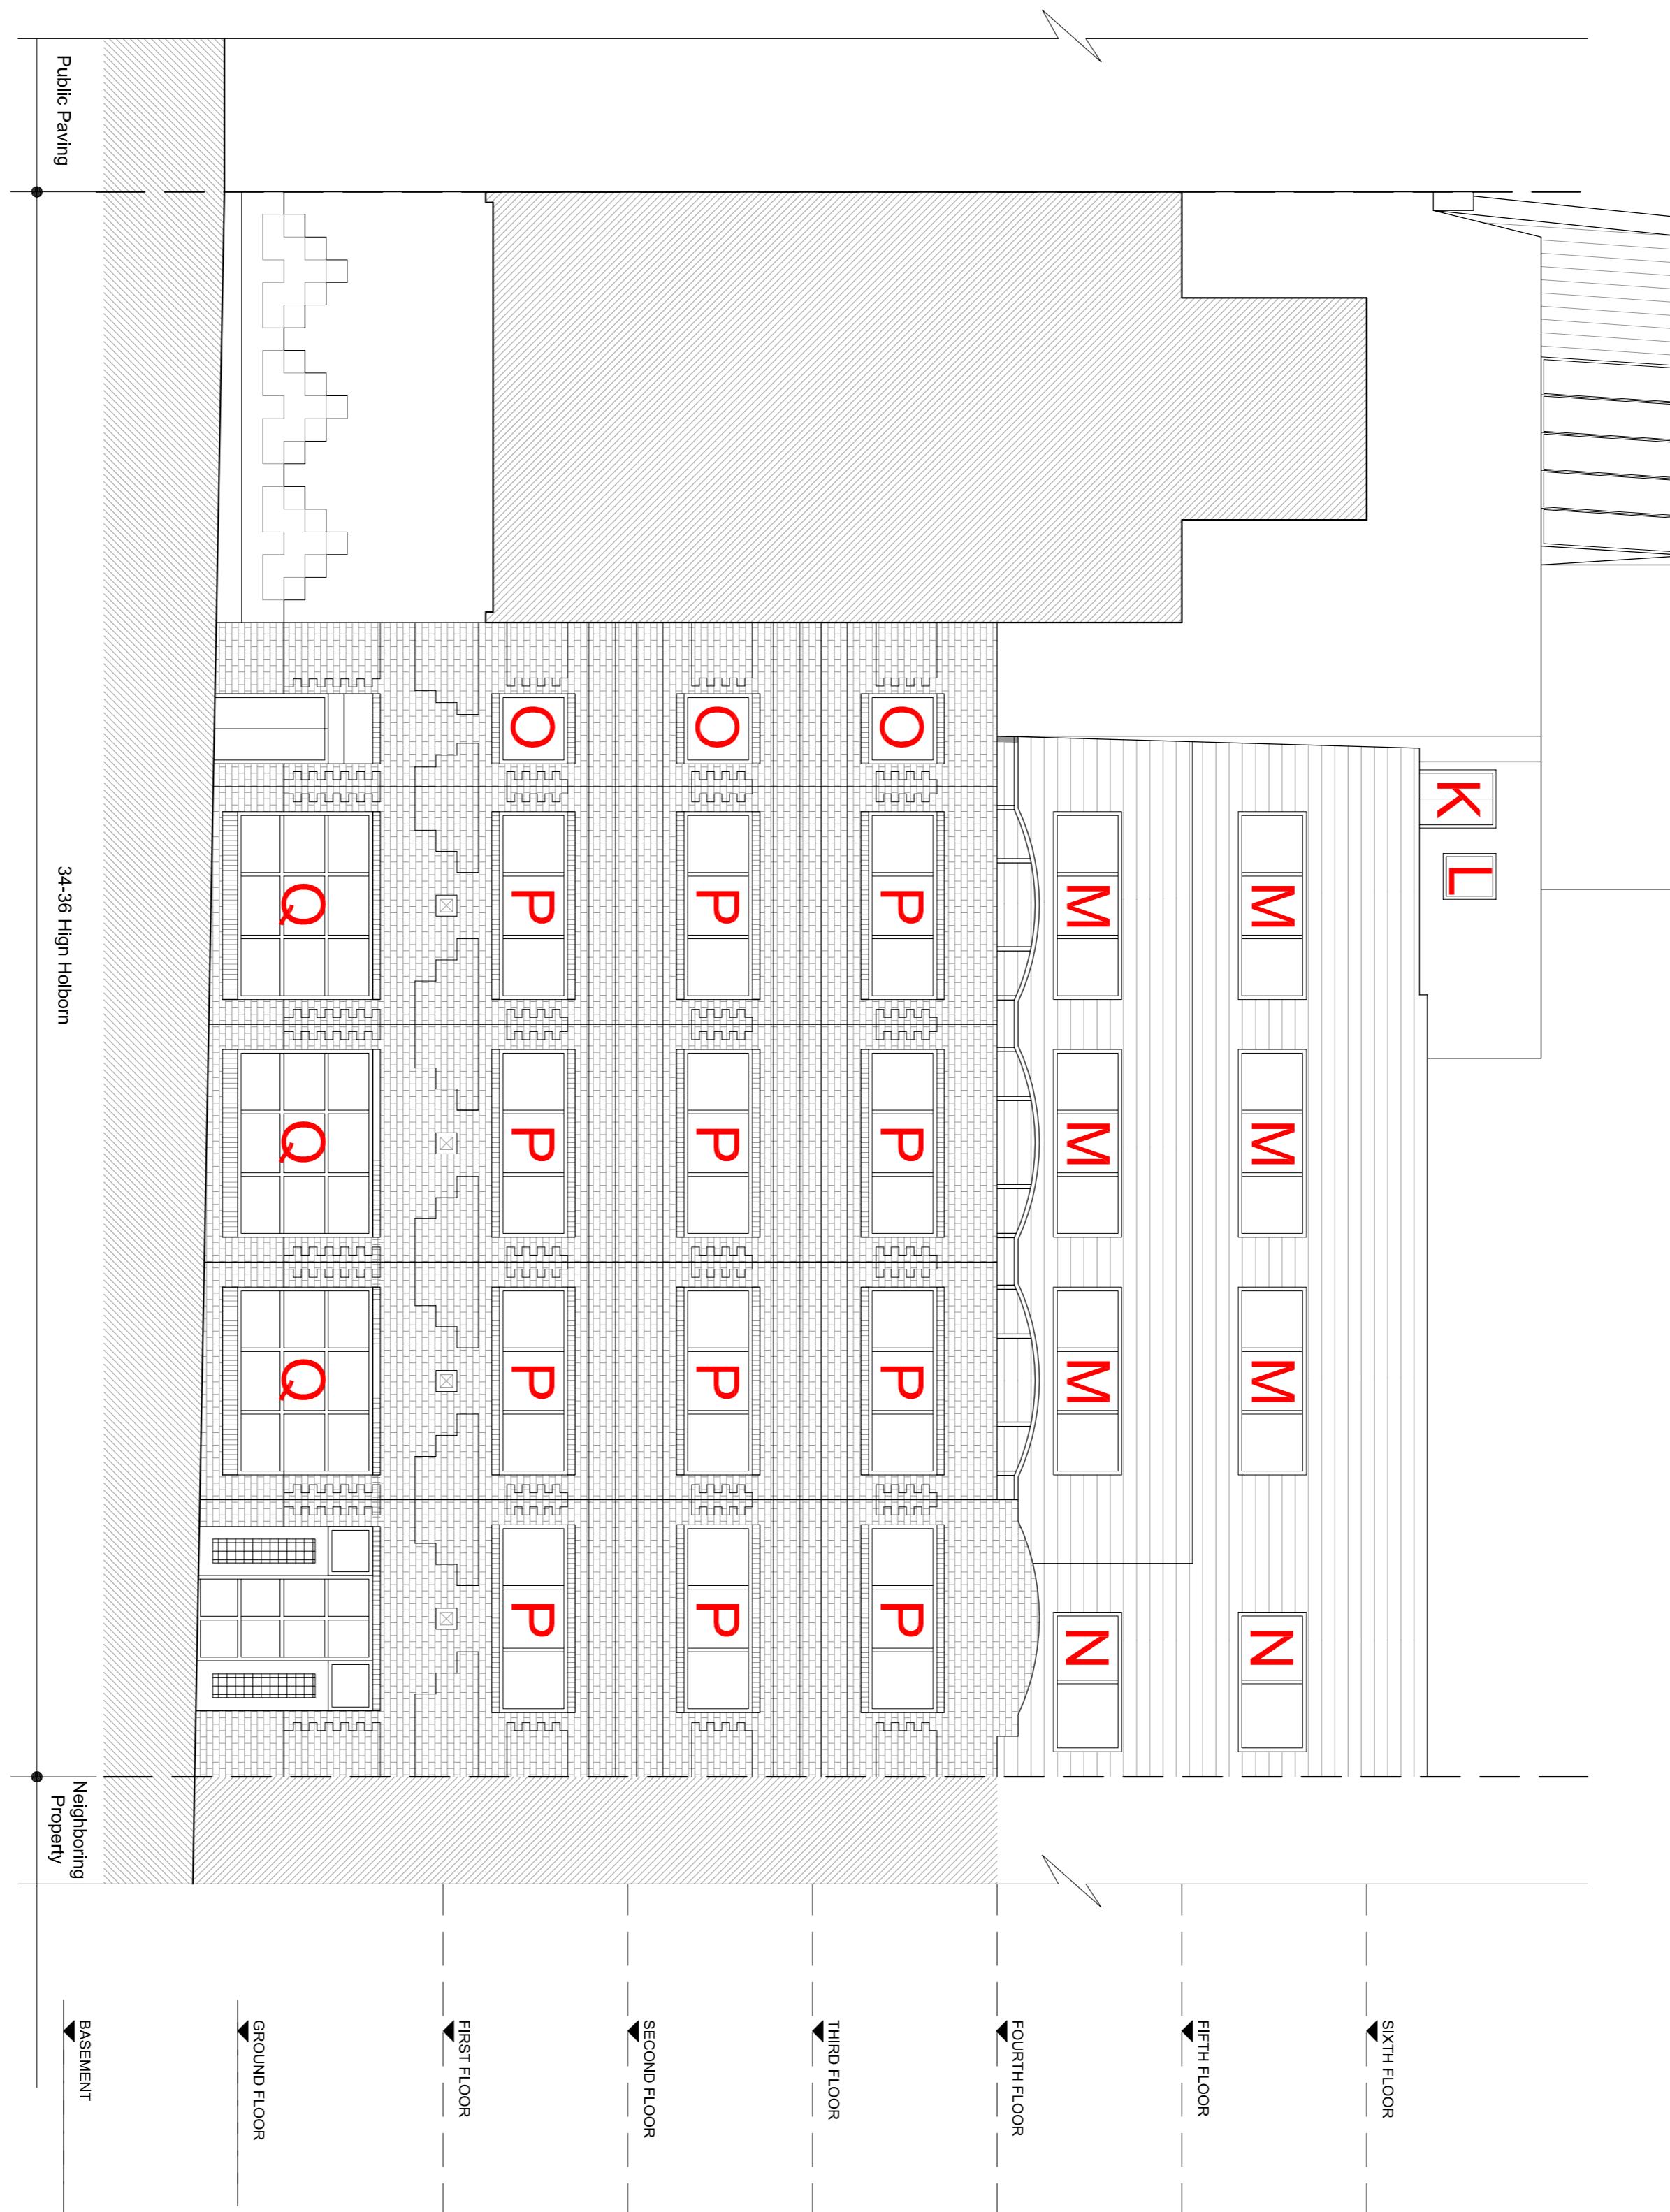

0 1m 5m 10m

REVISIONS			DRAWING NOTES	
REV	DATE	DESCRIPTION	BY	Dimensions
Local Authority		All work is to be carried out to the requirements, and to the satisfaction of the Local Authority. These drawings are for planning purposes only.		Written dimensions to be taken in preferences to scaled dimensions. The Contractor is responsible for checking all dimensions before work starts.
Discrepancies		Any discrepancies to be brought to the attention of Drawing And Planning Ltd. immediately.		

DRAWINGANDPLANNING
www.drawingandplanning.com
0208 202 3665