



FACES A and C

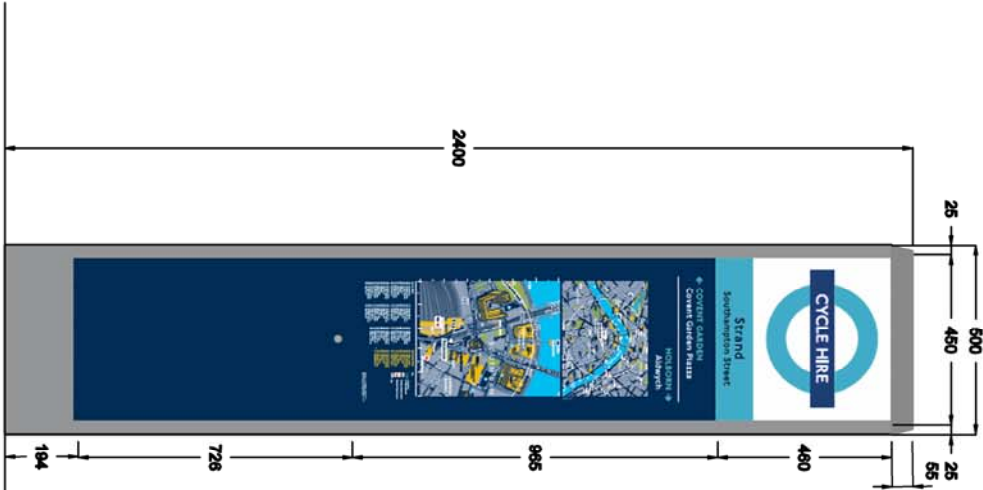

FACE B

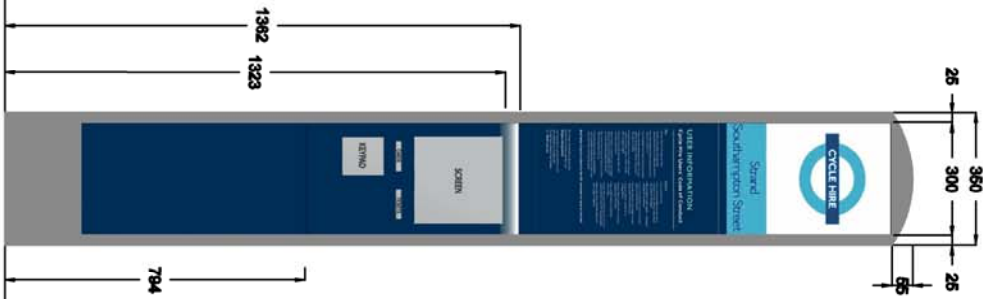

FACE D1



FACE D2



MATERIALS:

Housing, panels and doors:
Gravity cast aluminium, powder coated with graffiti resistant coating

Mapping, information and roundel panels:
Toughened glass

Top Cap:
Thermoplastic moulding

COLOUR REFERENCES:

Roundel and stop name panel:
Process Cyan C100

Roundel bar and stop name:
Pantone 2767 blue

Terminal body :
NCS S 8010- R90B
(Pantone 296C dark Blue)



Roundel panel background:
NCS S 0500-N (white)

Terminal Trim and Cap/Top:
Silver Grey RAL 9007


NOTE:

For larger or busier docking stations, Faces A & C (Mapping) and Faces B & D2 (registration/payment functionality).

For smaller, less busy docking stations, faces A & C (Mapping), Face B (registrations/payment functionality), Face D1, additional information.

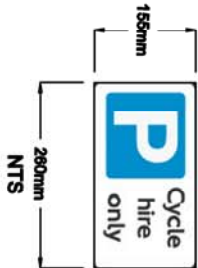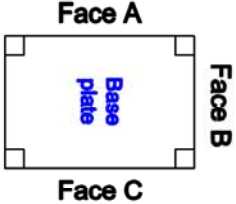

Side facing carriageway

 Transport for London		TERMINAL DESIGN		NOTES: 1. All dimensions in millimetres 2. For foundations see separate drawing	
LONDON CYCLE HIRE SCHEME		VARIOUS		SITE NAME: ALL	
		Drawn SH		Scale 1:20 @ A3	
		Checked GM		Date: 17/03/11	
				Dwg. No. CHS_2_T	
				File Path & Name	
				Rev. 5	