


W:\Current\jobs\0182 86 Canfield Gardens\DWG\0182_Proposed basement_v012.dwg

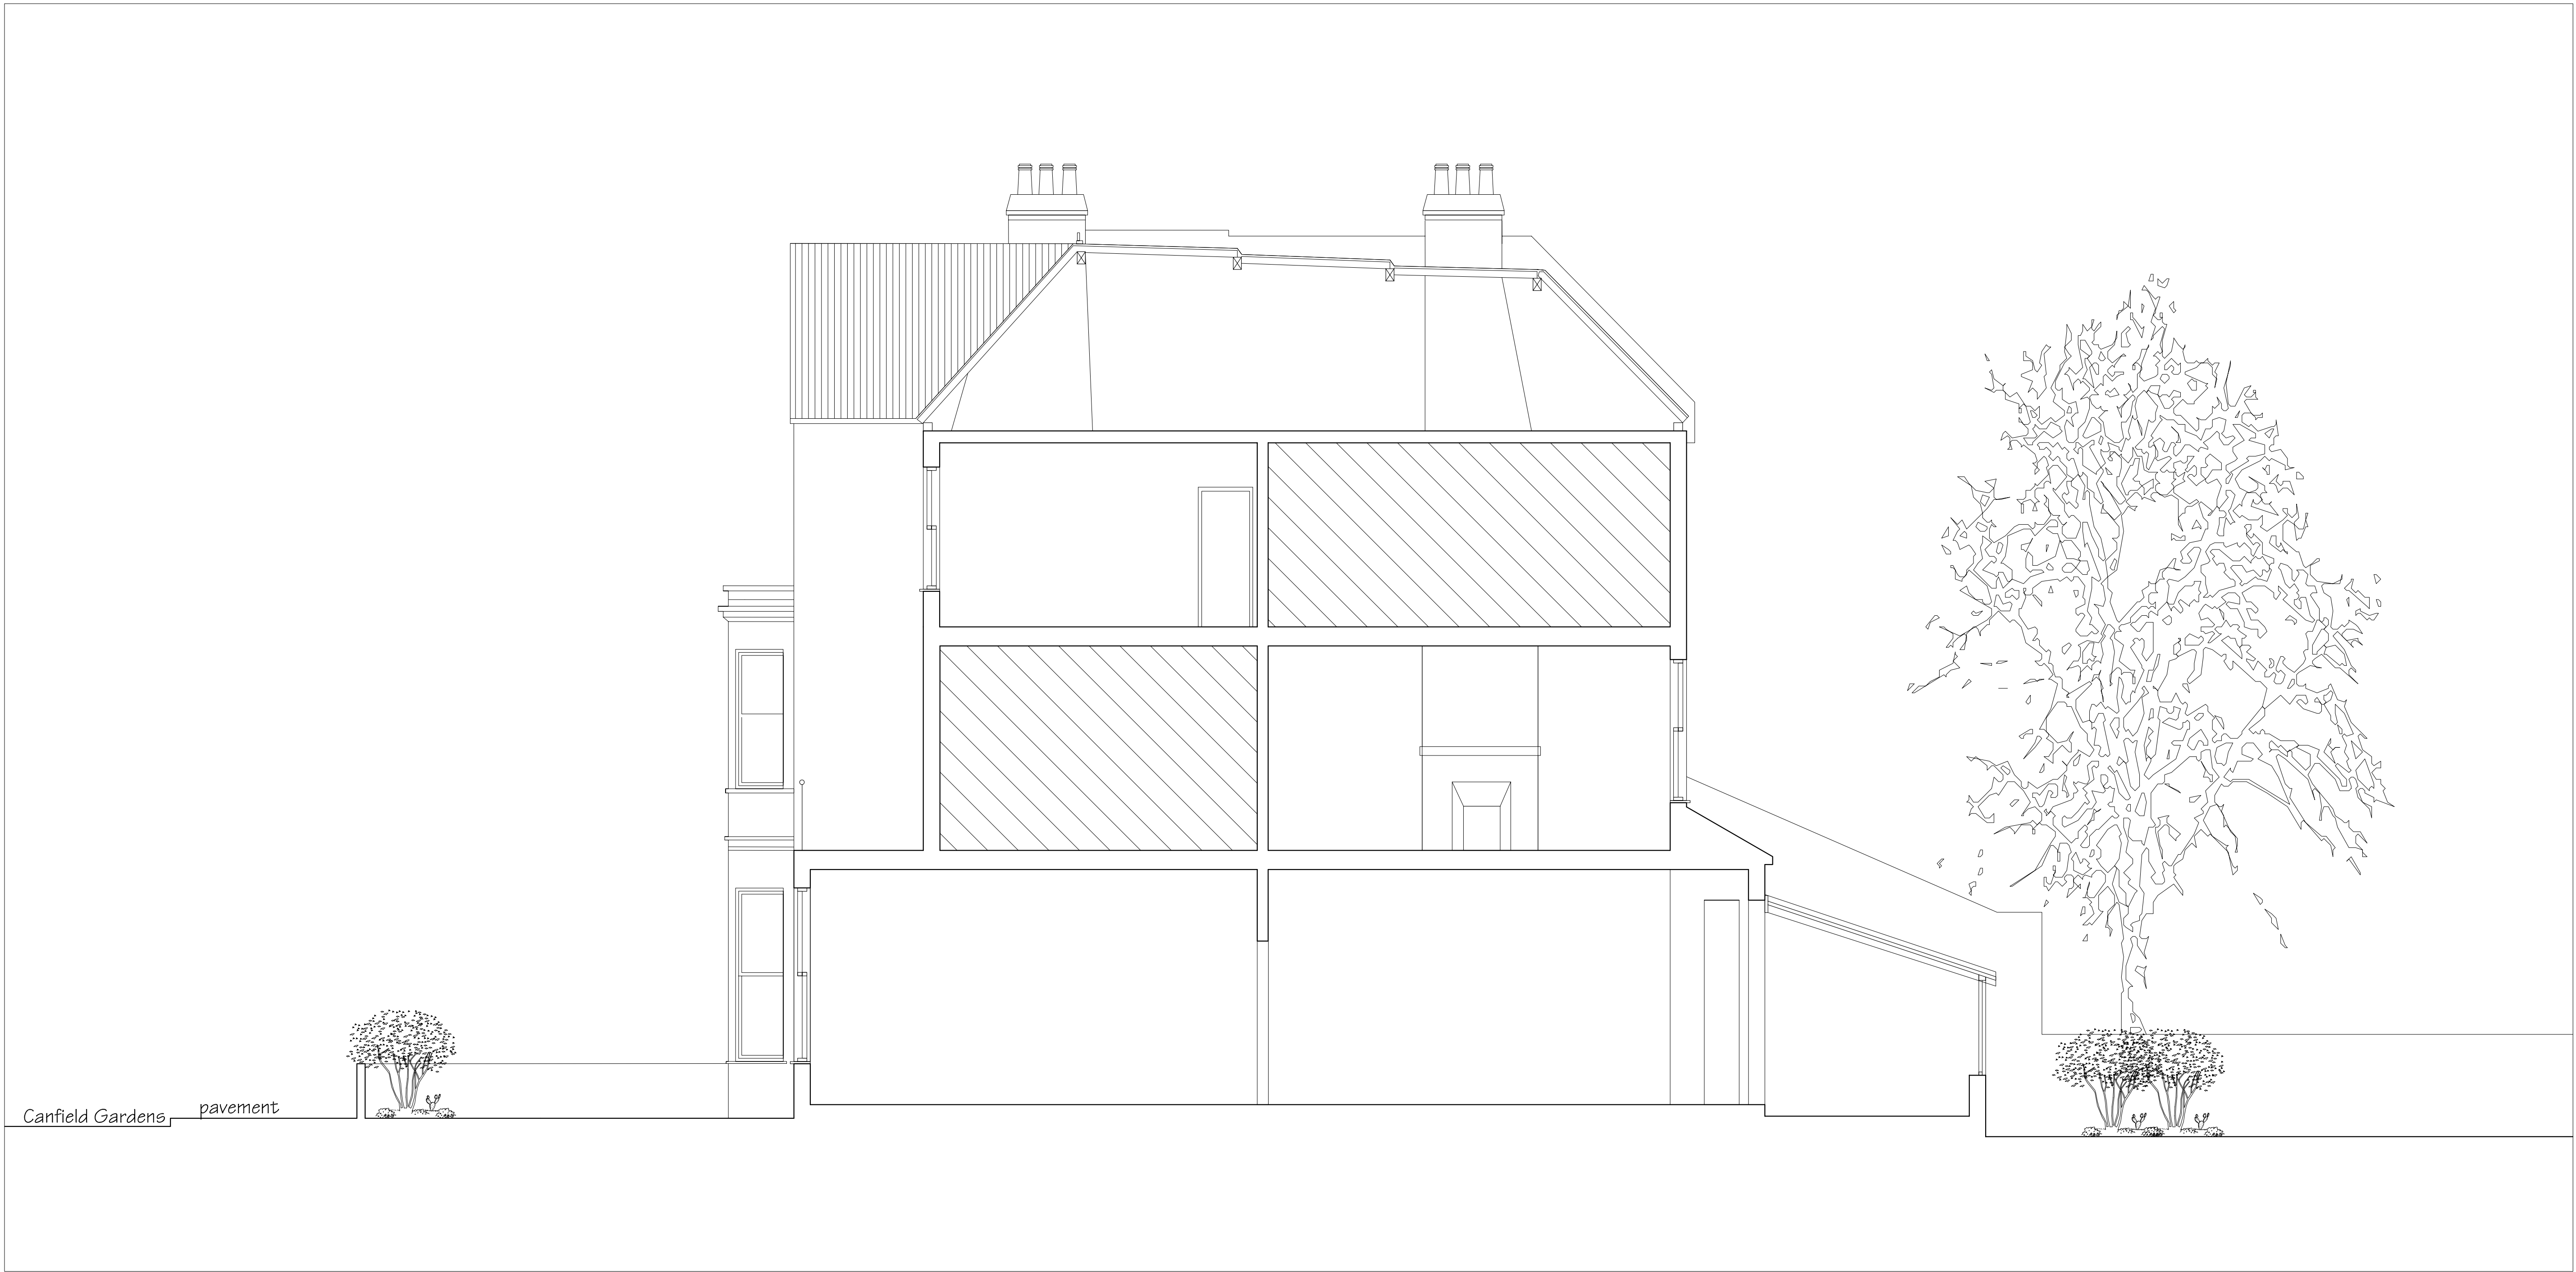

Cross Section A-A as Existing

Issue **PLANNING**

General Notes:
THIS DRAWING HAS BEEN PREPARED BY DS DESIGN SOLUTIONS AND THE DATA CONTAINED HEREIN MAY BE USED OR REPRODUCED ONLY WITH DS DESIGN SOLUTIONS' APPROVAL.

Rev.	Description	Date	Signed	Checked					

Scale = 1:100 @ A3
Scale = 1: 50 @ A1

Scale	Date	Drawn by	Checked by
1:50 @ A1	10.10.2007	PS	DS

Drawing Title
Existing Cross Saction A-A

Project
**86 Canfield Gardens
London NW6 3EE**

DS
design solutions
Studio 18, Liddell Road
London NW6 2EW
Phone 020 7624 6680
Fax 020 7624 6681
ds@DesignSolutionsUK.com

Project no. 07/0182	Drawing no. 210	Revision 00
-------------------------------	---------------------------	-----------------------