


Second Floor Plan as Proposed - Flat 5

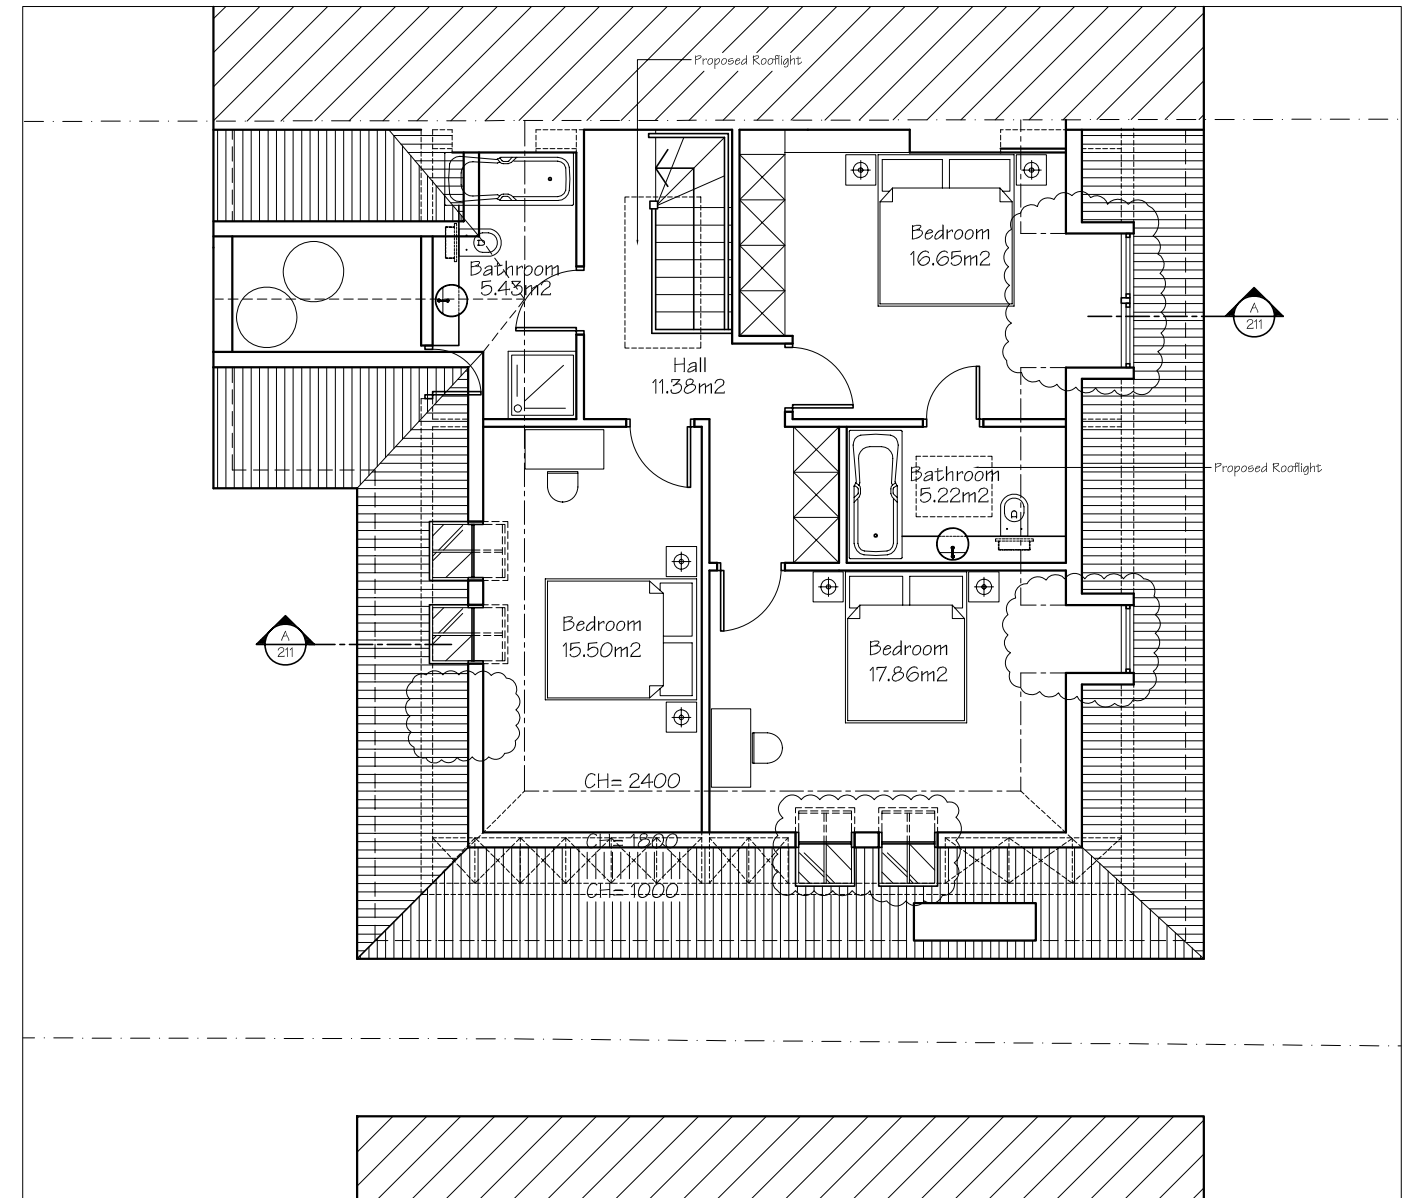

Third Floor Plan as Proposed - Flat 5

[illegible]