


For Demolition

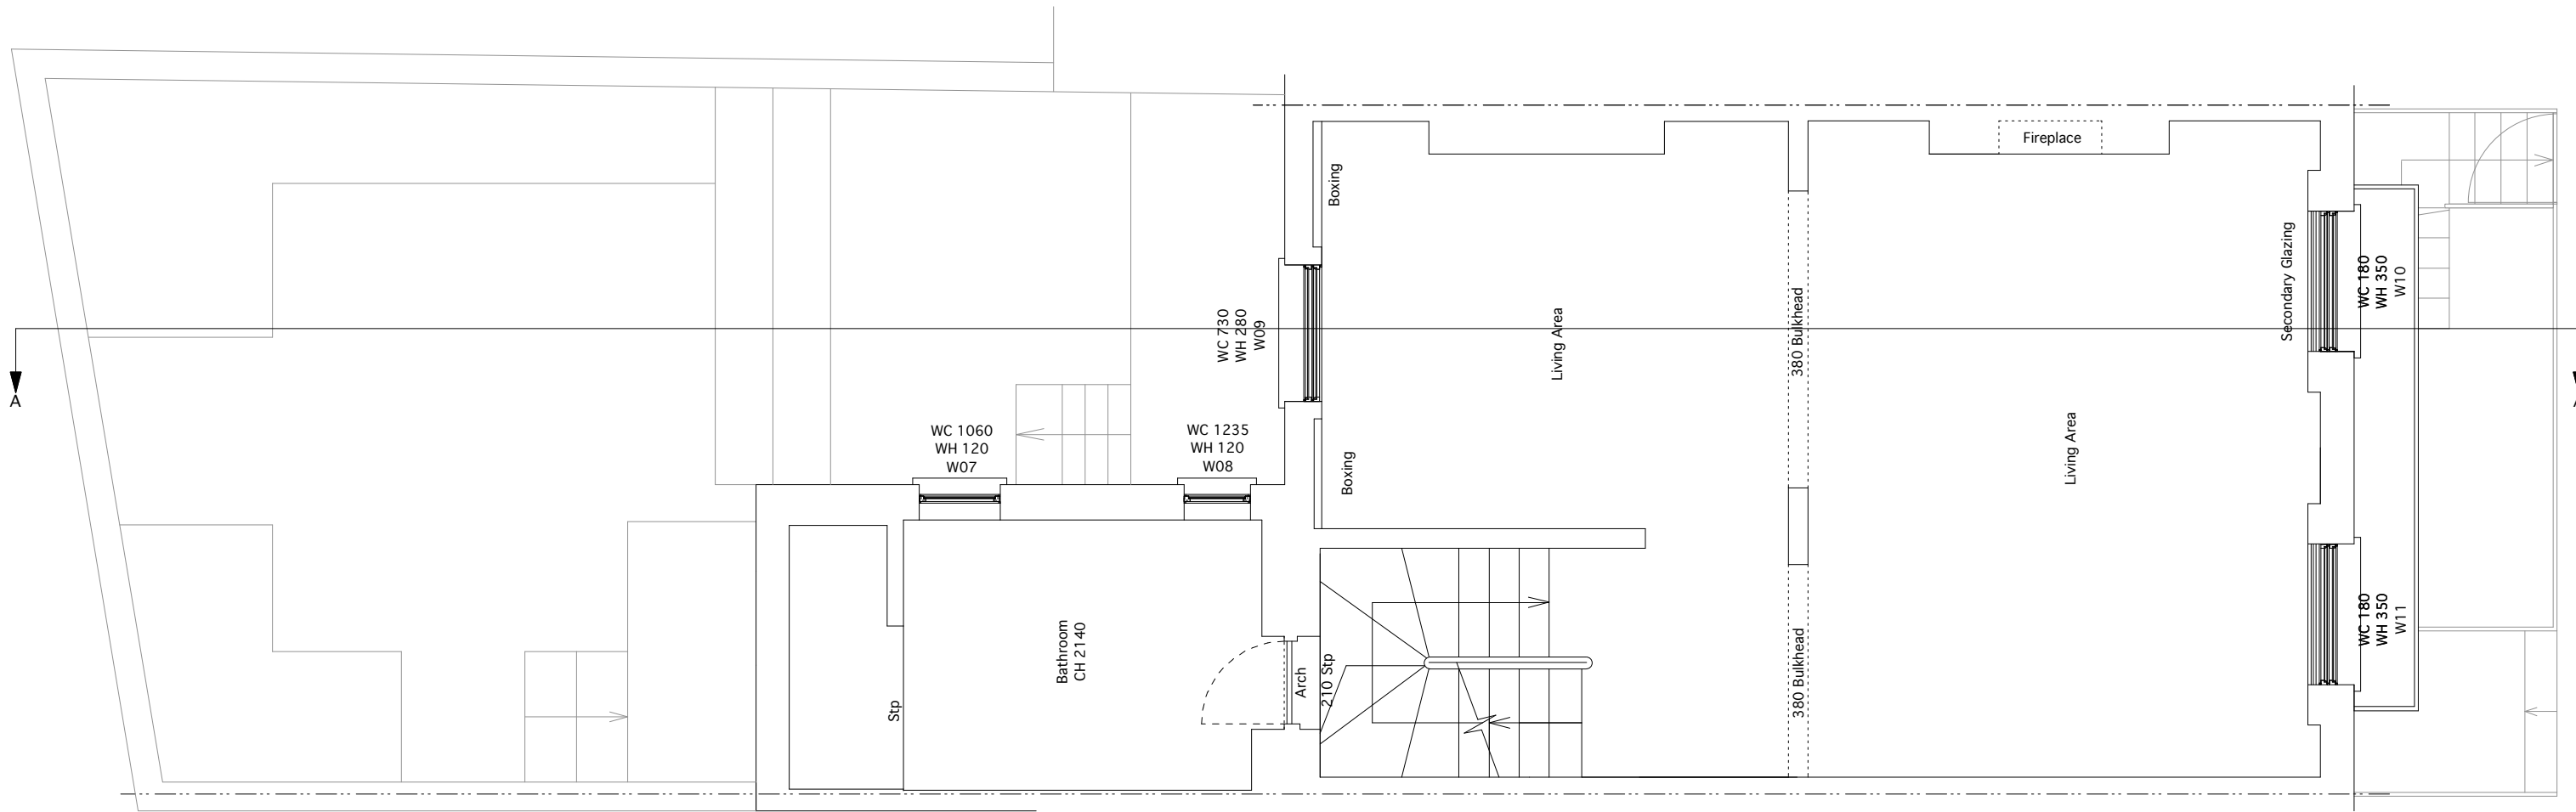