


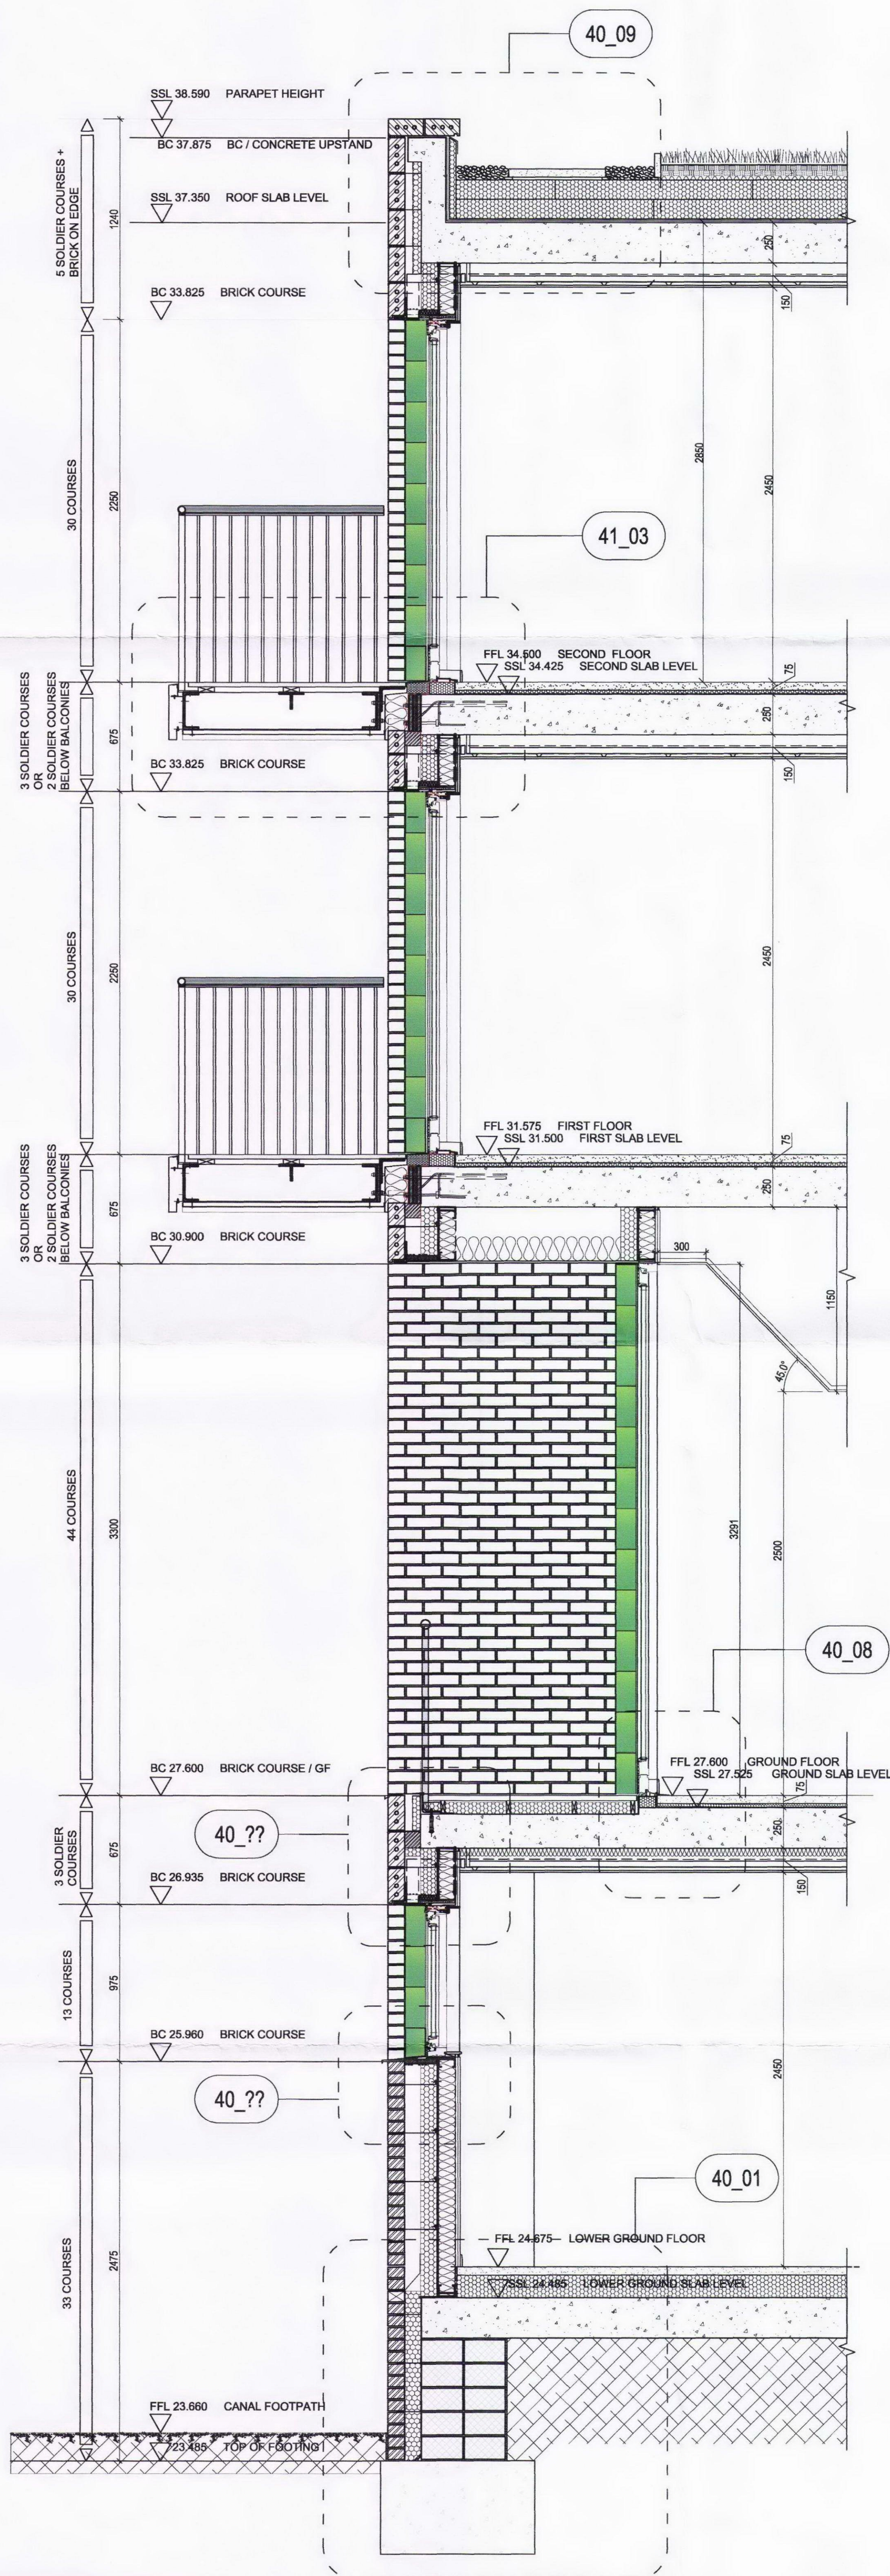


HEIGHTROD 1 - BLOCK A

SCALE 1:20

DWG Location : \\fileserver1\2000 Proj\12387_Twyman House Stages D to L1\12387_Drawing\12387_25_01-D1.dwg Printed By: Maria Brodzinska on 22/02/13 at 11:05

DO NOT SCALE DIMENSIONS OFF THIS DRAWING
CHECK ALL DIMENSIONS ON SITE BEFORE FABRICATION
REPORT ALL ERRORS OR OMISSIONS TO SPRINT LIMITED
THIS DRAWING IS PROTECTED UNDER COPYRIGHT AND
SHALL NOT BE REPRODUCED IN PART OR WHOLE WITHOUT
PRIOR EXPRESSED PERMISSION OF SPRINT LIMITED

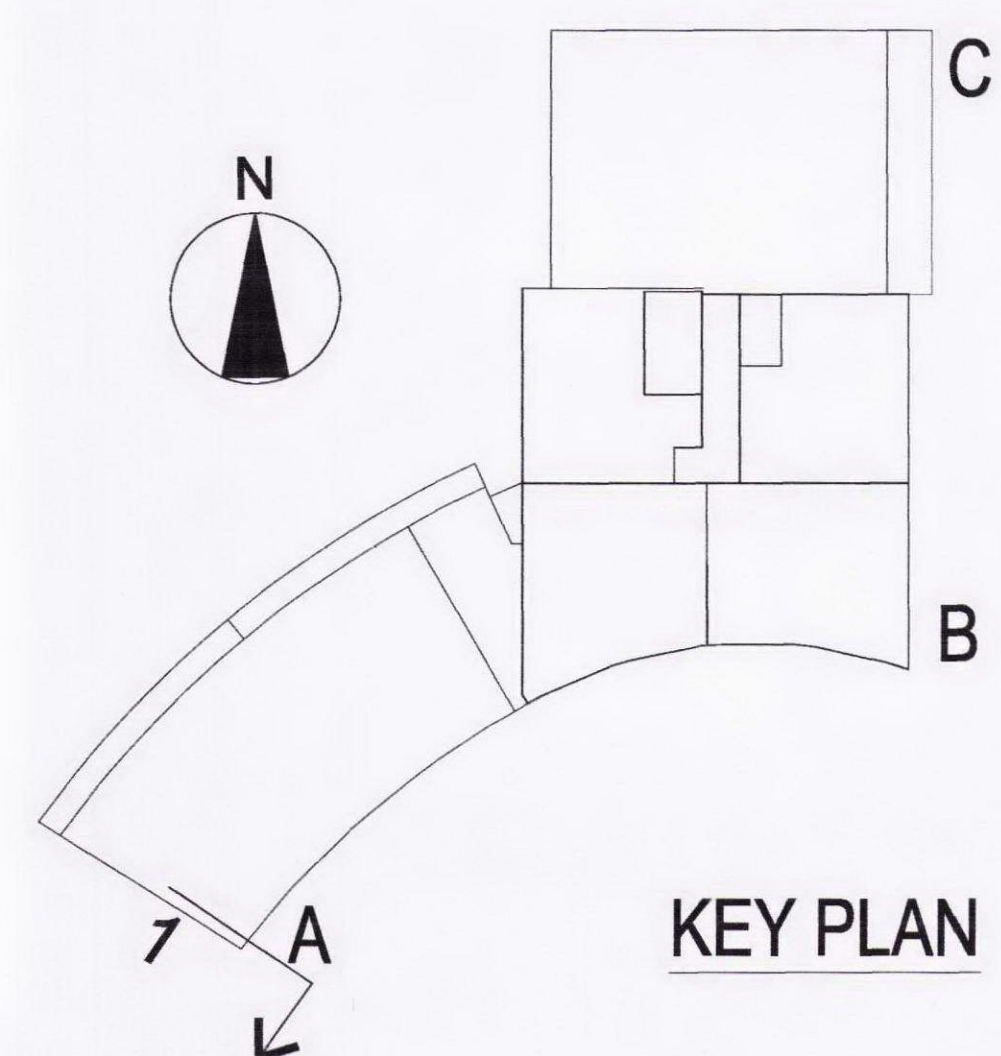

REV BY DATE CHK DESCRIPTION

STATUS

FOR CONSTRUCTION

CONTRACTOR

PROJECT

TWYMAN HOUSE

CLIENT

TAYLOR WIMPEY
CENTRAL LONDON

DRAWING TITLE

BLOCK A
HEIGHTROD 1 - SOUTH EAST ELEV

DATE CREATED

22.02.13

DATE AMENDED

22.02.13

SCALE

1:20@A1

DRAWN BY

LV

AMENDED BY

MBRZEZINSKA

CHECKED

MB

DRAWING NO & REVISION

12387_25_01-D1

The Quadrangle,
180 Wardour Street,
London W1F 8PY
T +44 (0)20 7287 1153
F +44 (0)20 7287 3675
www.sprunt.net

sprunt.

ver 2.2