


**Notes:**

Copyright of this drawing and the contents remain with Pennington Phillips Limited.  
 Do not scale from the drawings except for planning purposes. The contractor is to verify dimensions on site prior to the commencement of work. Any discrepancies are to be reported to the designer. If in doubt - seek clarification.

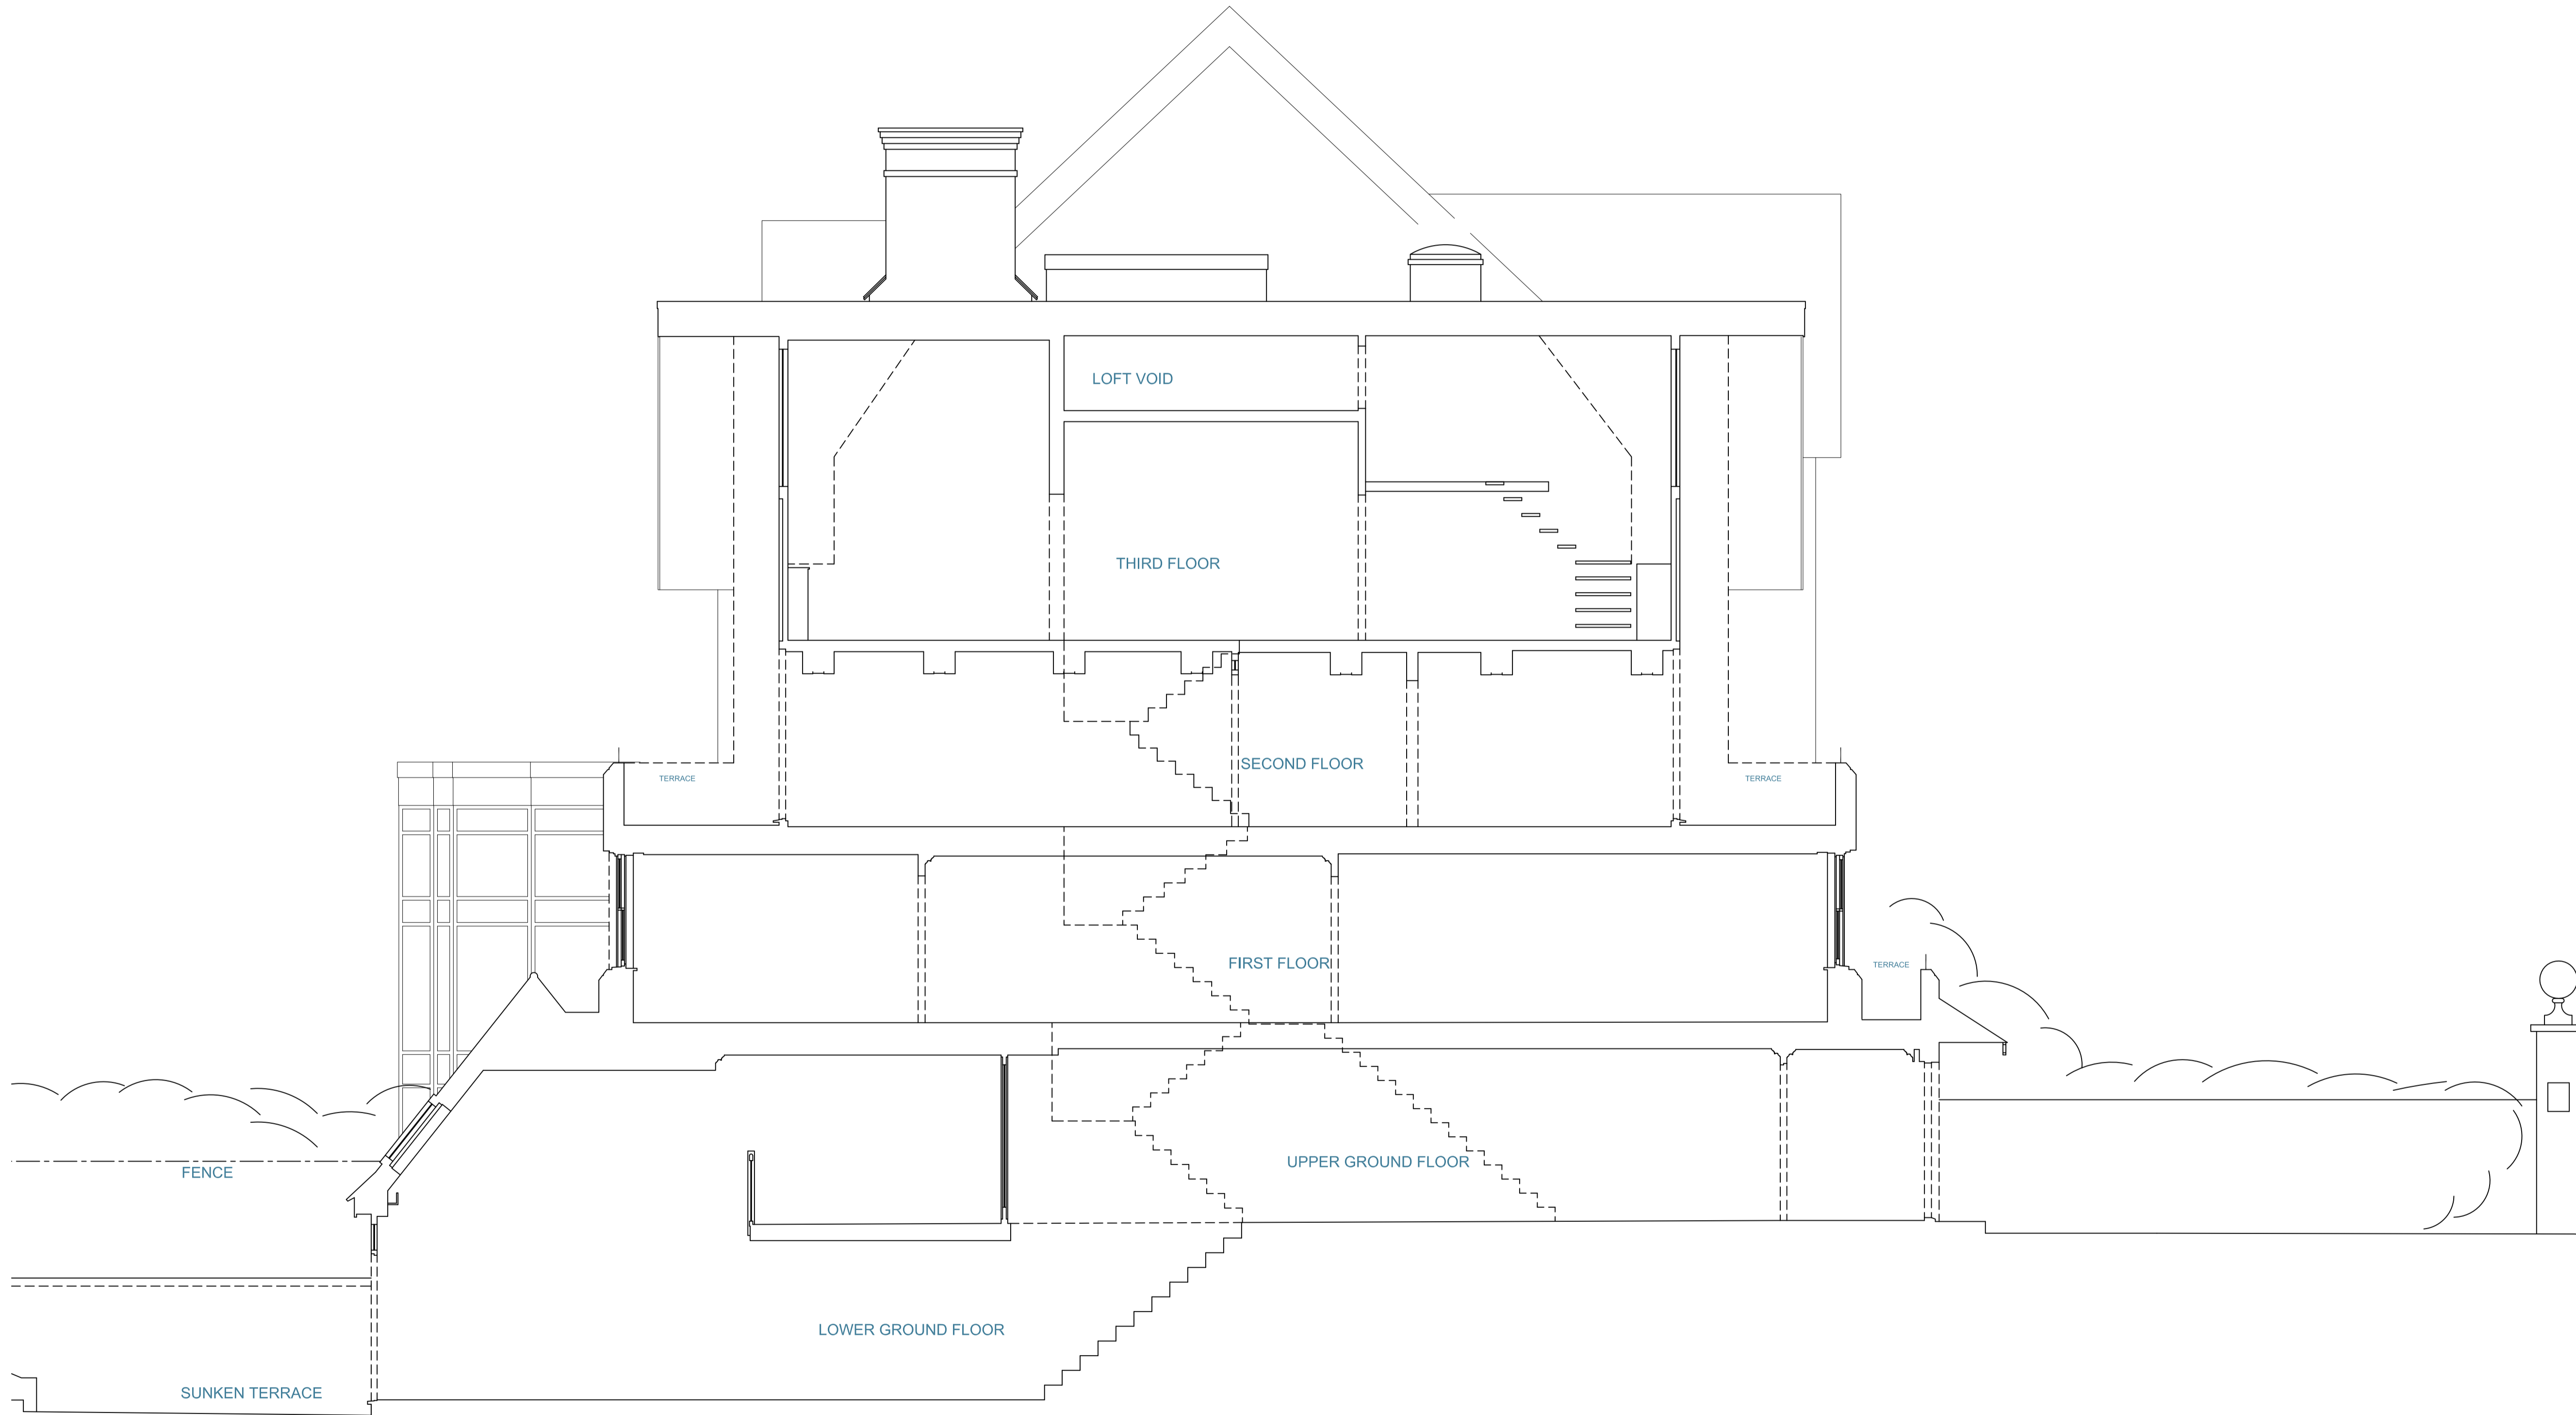


Rev.	Date	Remarks
------	------	---------

Project	45 Maresfield Gardens
Drawing	Existing Section
Scale	1:50
Date	15-02-13
Rev	
Status	Planning
Drawing No.	5835 - 06
Approved	

① Section A-A

penningtonphillips

16 Spectrum House  
 32-34 Gordon House Road  
 London NW5 1LP  
 Tel - 020 7267 1414  
 Fax - 020 7267 7878

www.penningtonphillips.co.uk