




1 FRONT (east) ELEVATION



2 REAR (west) ELEVATION

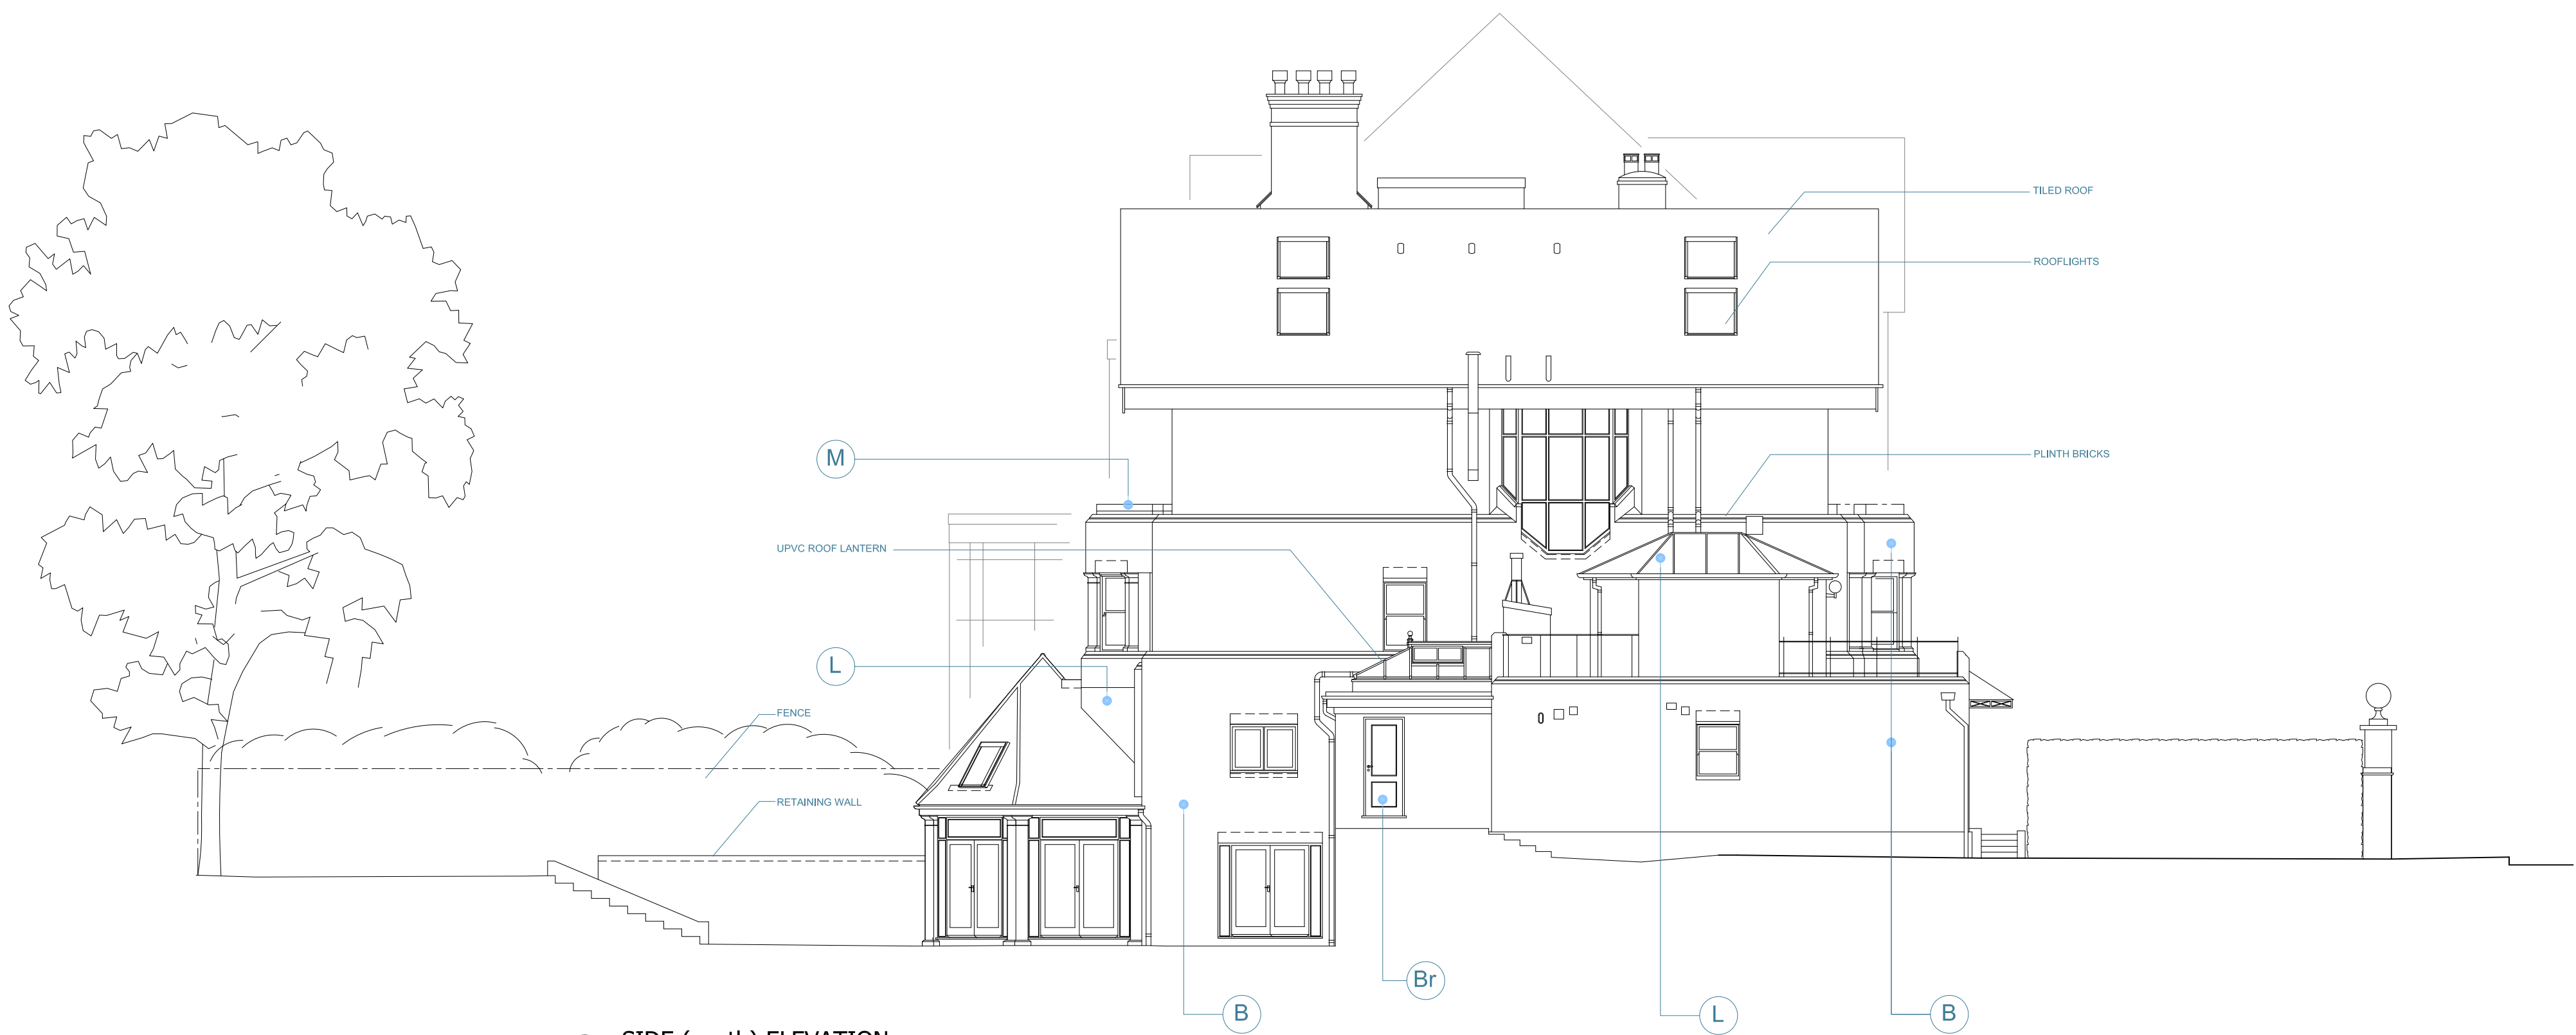

3 SIDE (south) ELEVATION

Notes:

Copyright of this drawing and the contents remain with Pennington Phillips Limited.
Do not scale from the drawings except for planning purposes. The contractor is to
verify dimensions on site prior to the commencement of work. Any discrepancies
are to be reported to the designer. If in doubt - seek clarification.

MATERIAL SCHEDULE

- B FACING BRICKWORK
- S RECONSTITUTED STONE
COPINGS / STING COURSES
- L LEAD SHEET ROOFING/
CLADDING
- Br BROWN STAINED FINISH GLAZED
WINDOWS AND DOORS AND PLY
PANELED CLADDING
- T TIMBER WINDOWS WHITE PAINT
FINISH
- M METAL BALUSTRADE

Rev.	Date	Remarks
------	------	---------

Project	45 Maresfield Gardens
Drawing	Existing Elevations
Scale	1:100
Date	15-02-13
Rev	
Status	Planning
Drawing No.	5835 - 08
Approved	

penningtonphillips

16 Spectrum House
32-34 Gordon House Road
London NW5 1LP
Tel - 020 7267 1414
Fax - 020 7267 7878

www.penningtonphillips.co.uk