
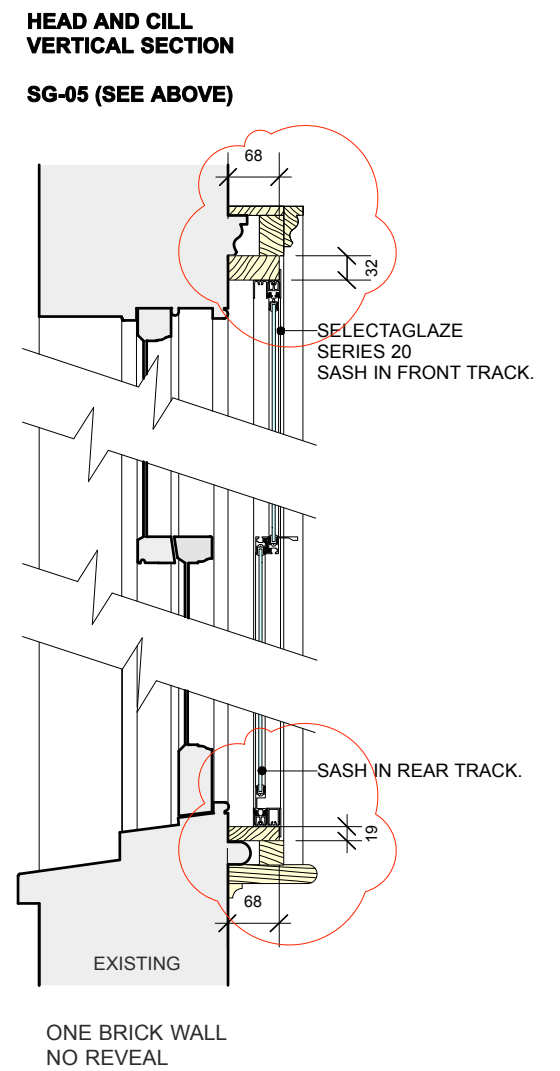
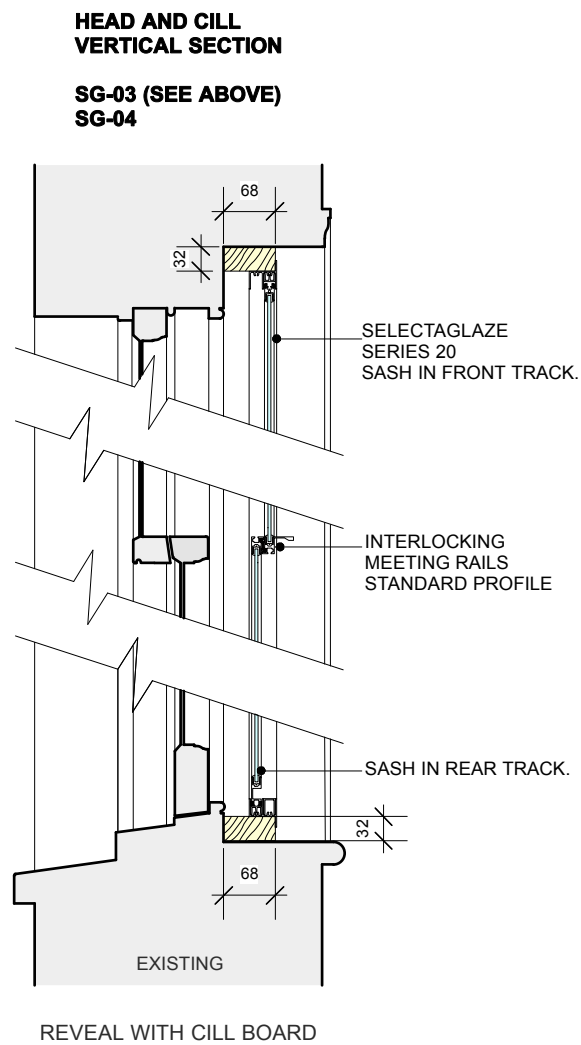
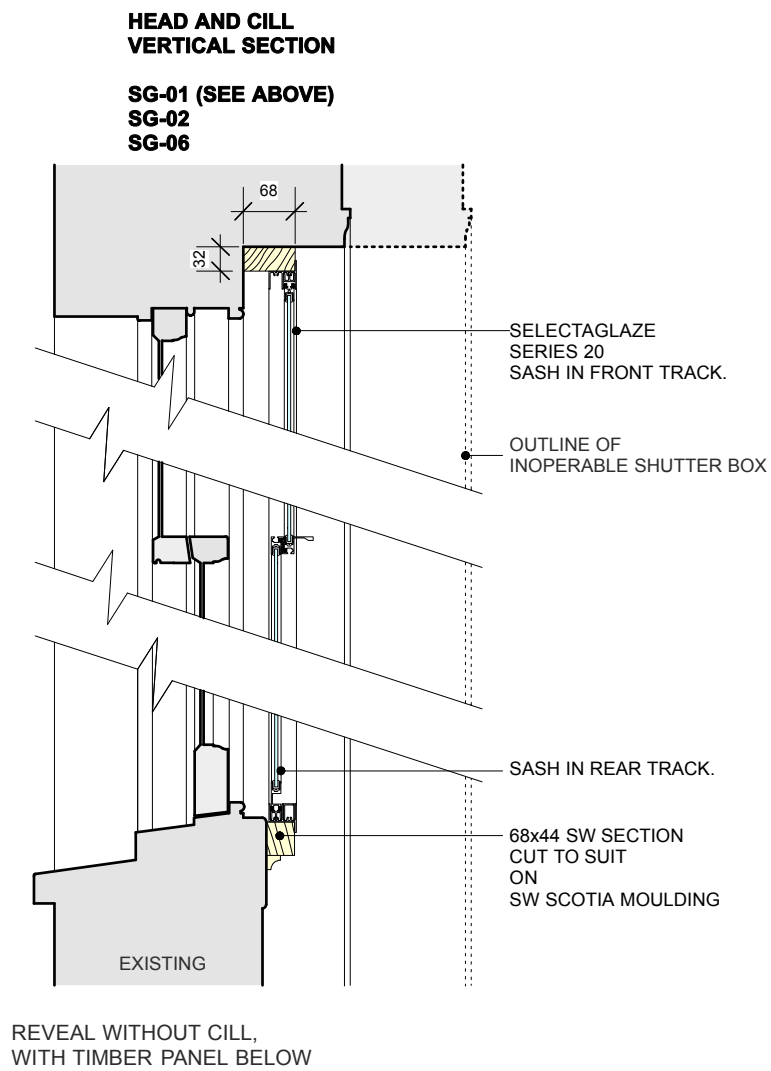
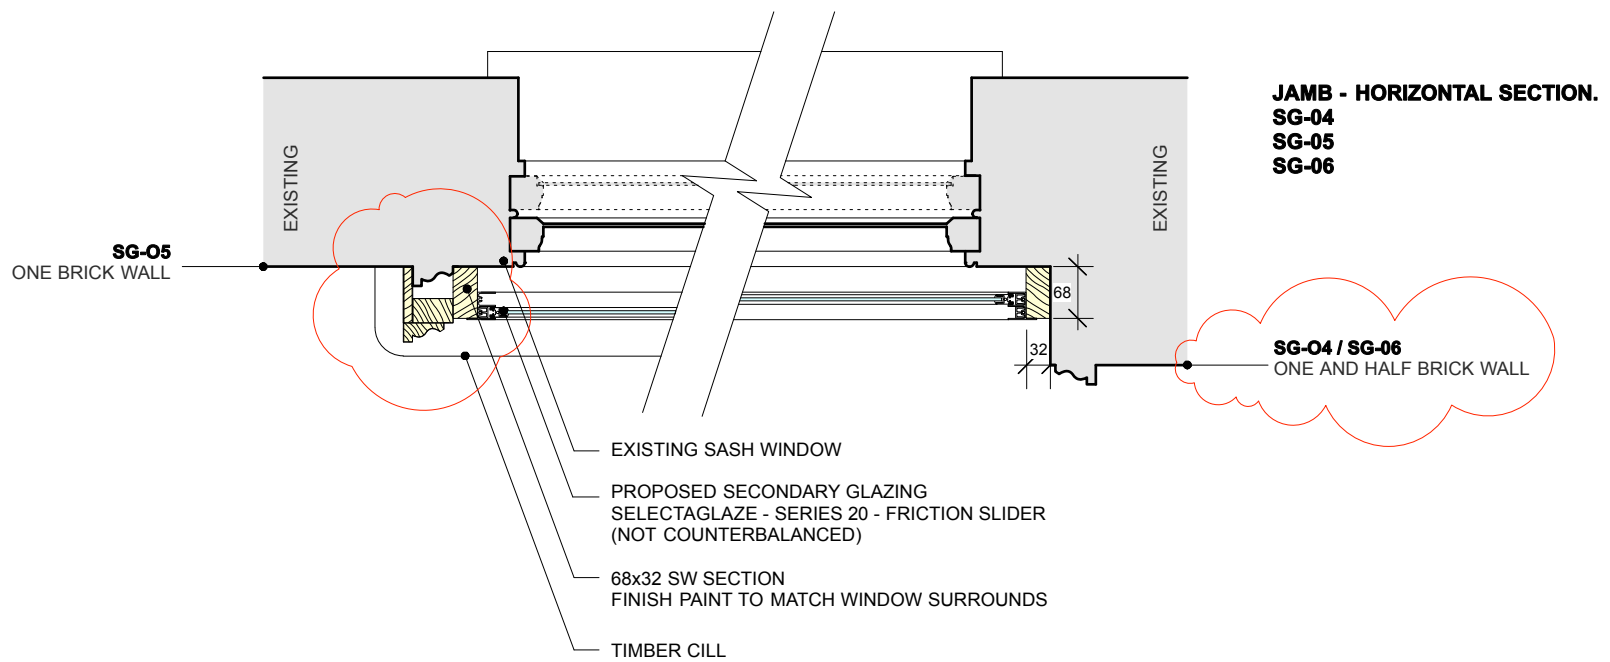


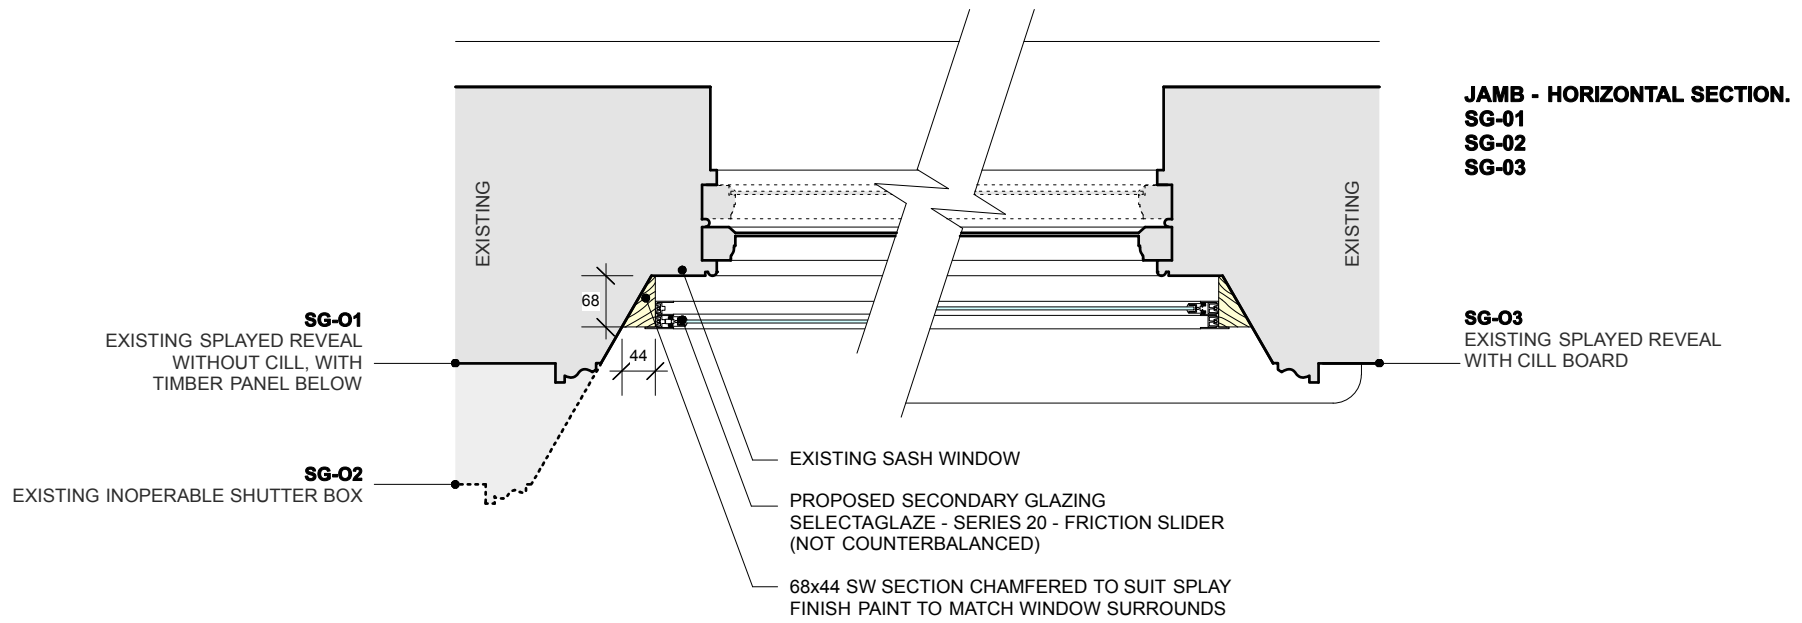

Rev.A - ARCHITRAVE DETAIL CHANGED FOR ONE BRICK WALLS