


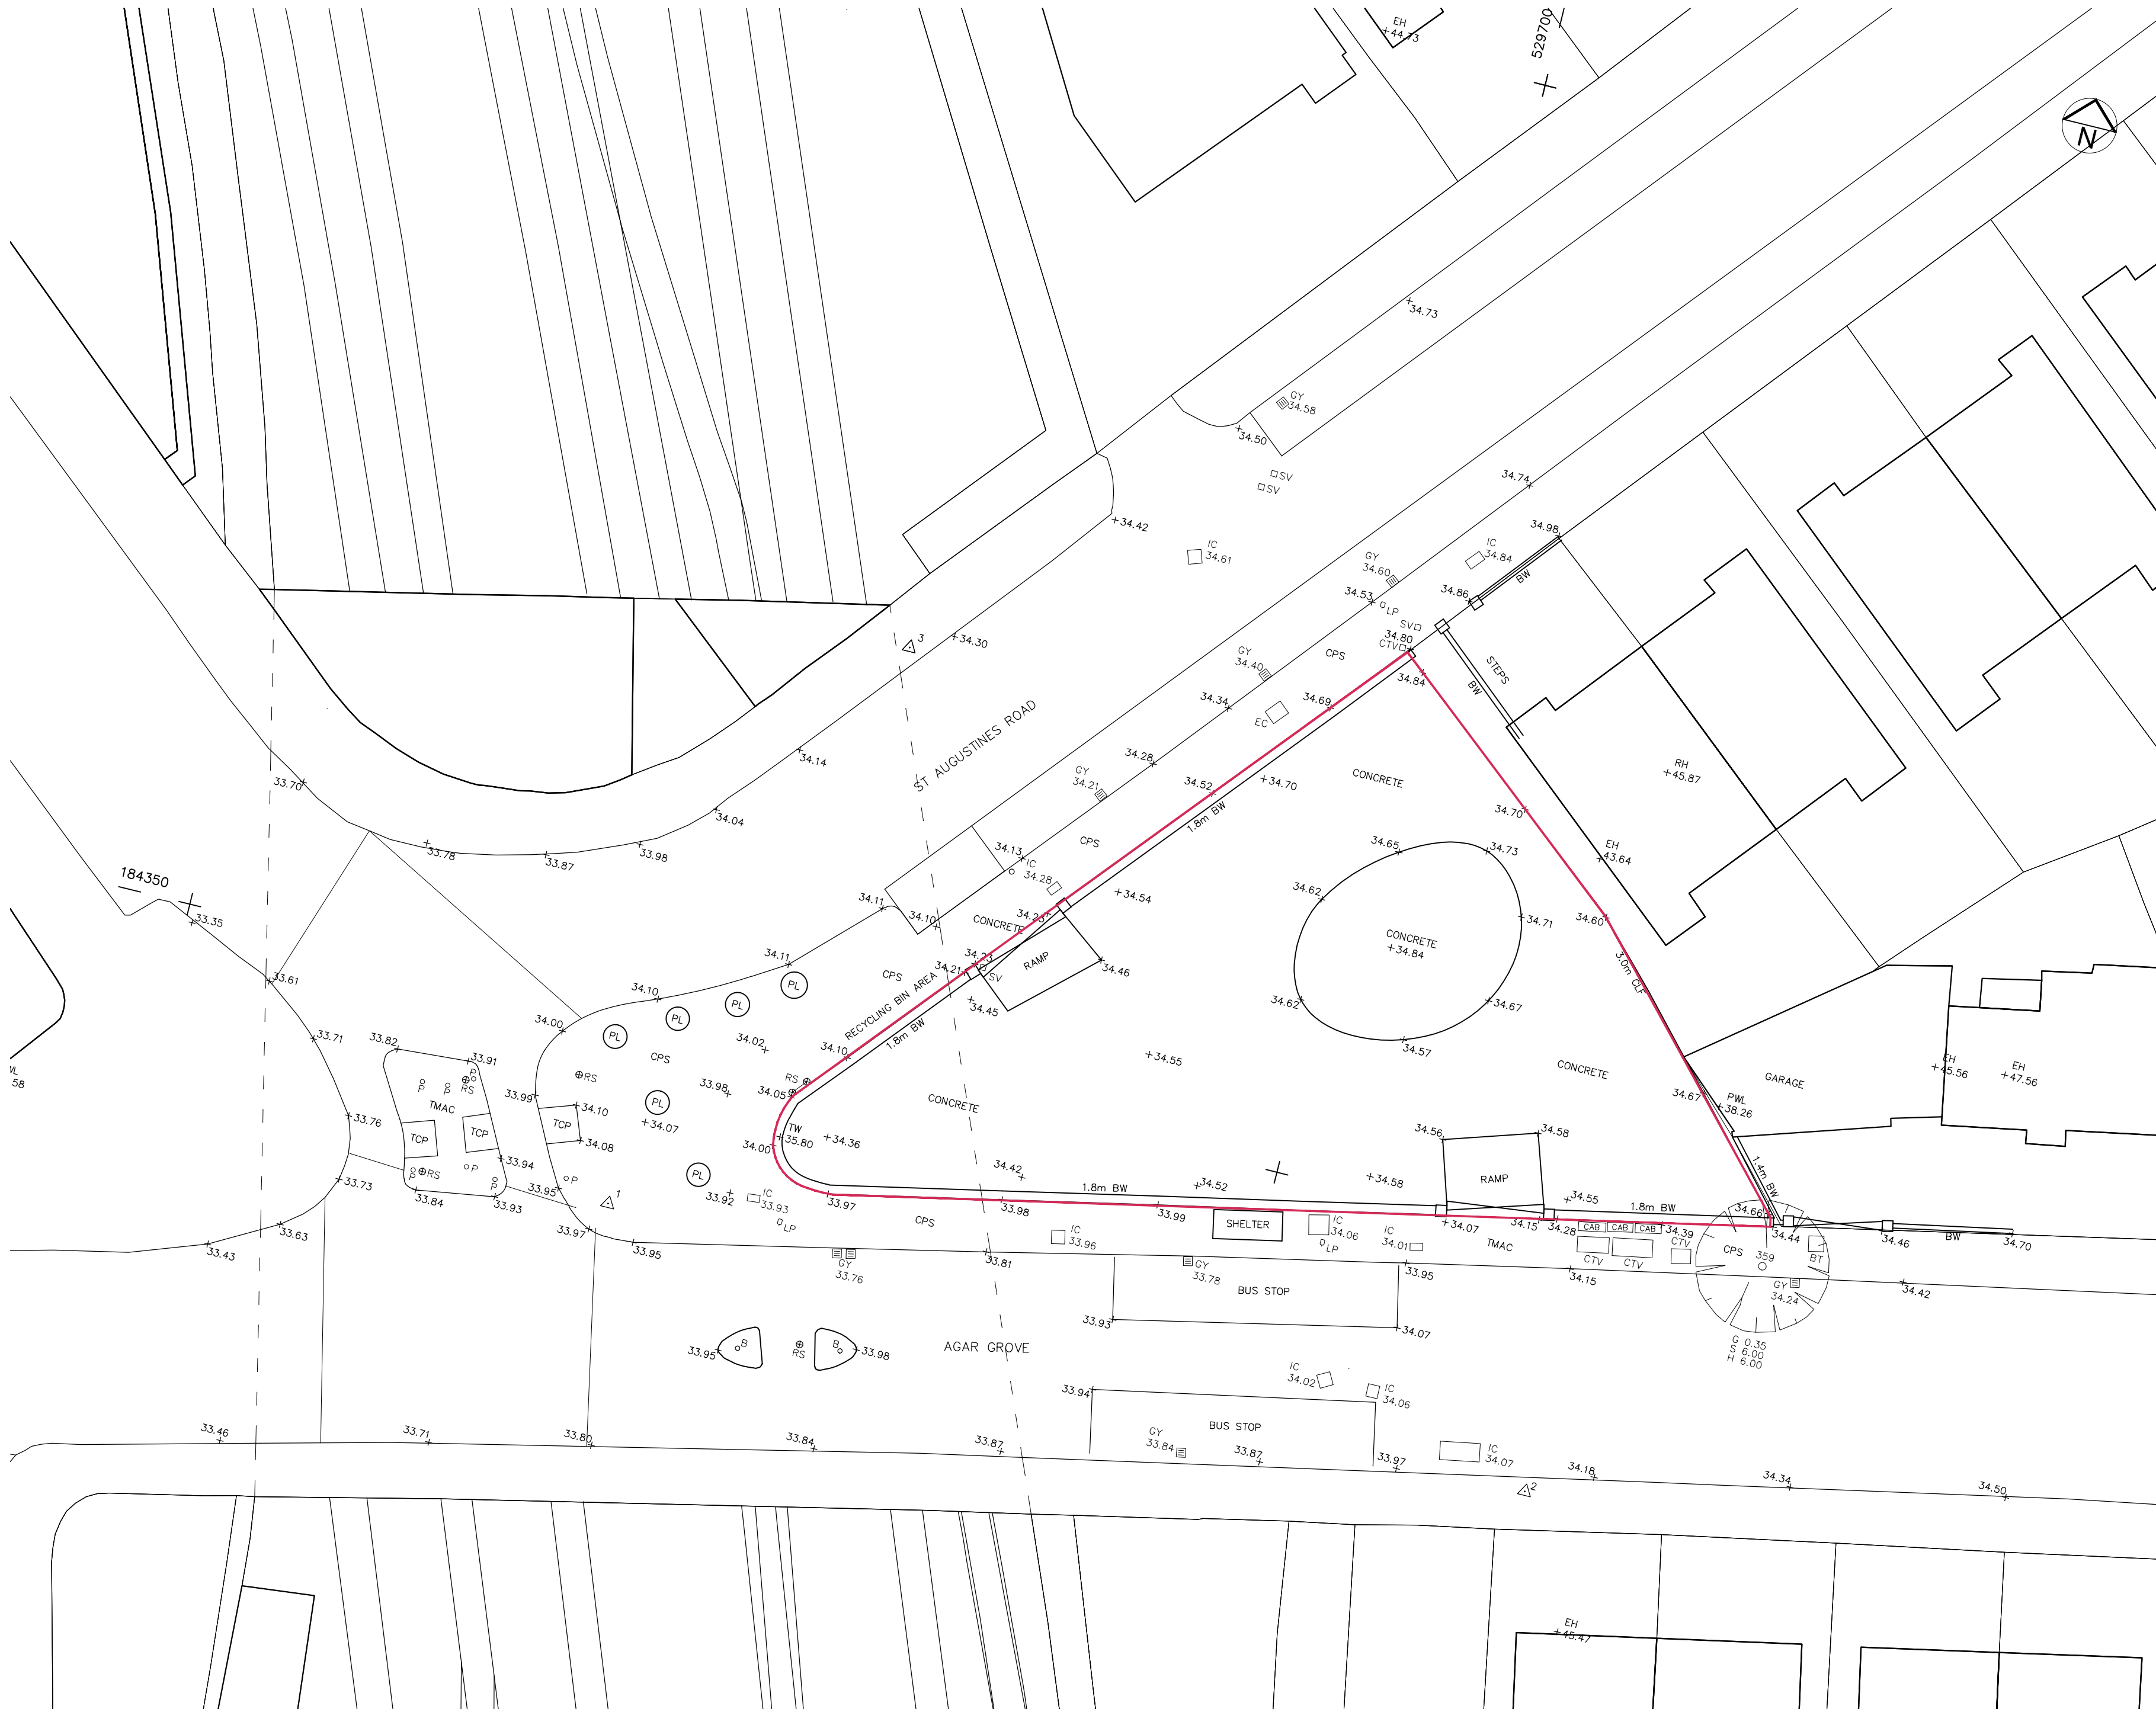

Rev: P01 Date: 26.02.13 Drn: CLA Chk: LB  
Initial Issue

Do not scale off this drawing  
Report all errors and omissions to the Architect  
Dimensions to be checked on site

SHEET INFORMATION:

Plotted by : C.LANZ  
Plot date : 01 March 2013 10:41:44

Client:  
Zen Developments

Project:  
4 St Augustines Road

Title:  
Site Plan

.  
. .  
. .

Drawing status:  
Planning