
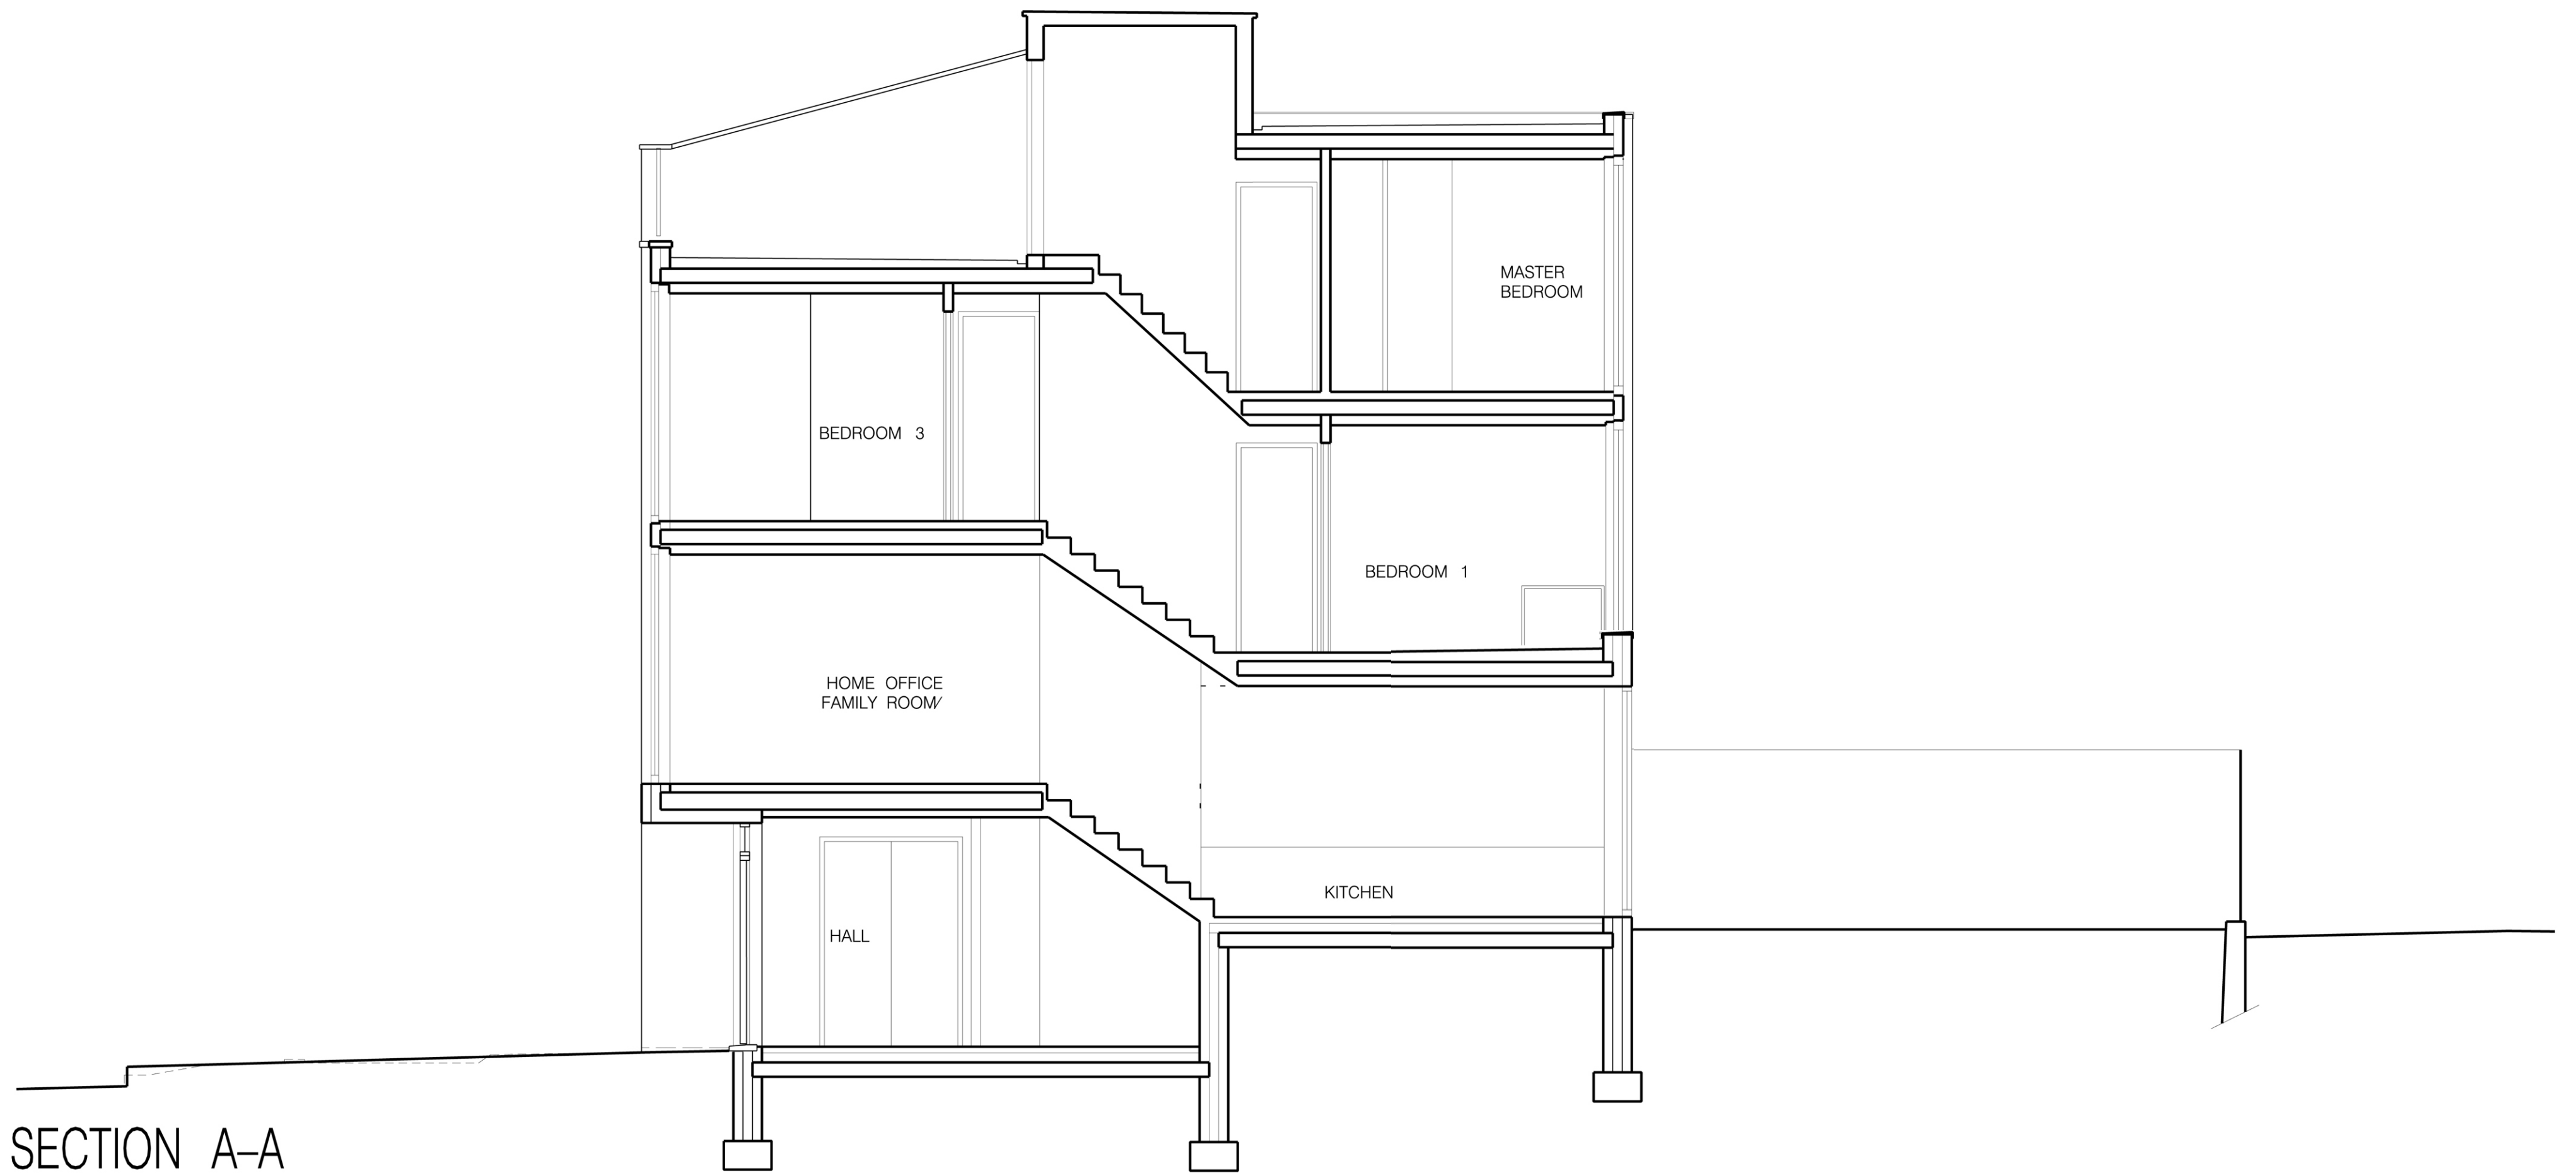


|   |        |  |                                                                   |  |                         |  |   |  |
|---|--------|--|-------------------------------------------------------------------|--|-------------------------|--|---|--|
| <div><div>Holt Lodge, 38<br/>Castlebar Park<br/>London W5 1BU<br/>t:+44 208 998 7576<br/>f:+44 870 134 8184<br/>e-mail: contact@<br/>dizarchitects.com</div></div> | CLIENT |  | <div>REVNOTESDATE</div> <div>AISSUED FOR PLANNING26.02.2013</div> |  | <div>REVNOTESDATE</div> |  | <div>JOB: 65A QUICKSWOOD, LONDON NW3</div> <div><div>TITLEEXISTING SECTION</div><div>SCALE1:50 @ A2</div><div>DRAWN BYML</div><div>DATEFEB 13</div></div> <div><div>DRAWING No.</div><div>Fig. NE11</div></div> <div>REVISION</div> |  |
|   |        |  |                                                                   |  |                         |  |   |  |
|   |        |  |                                                                   |  |                         |  |   |  |
|   |        |  |                                                                   |  |                         |  |   |  |
|   |        |  |                                                                   |  |                         |  |   |  |

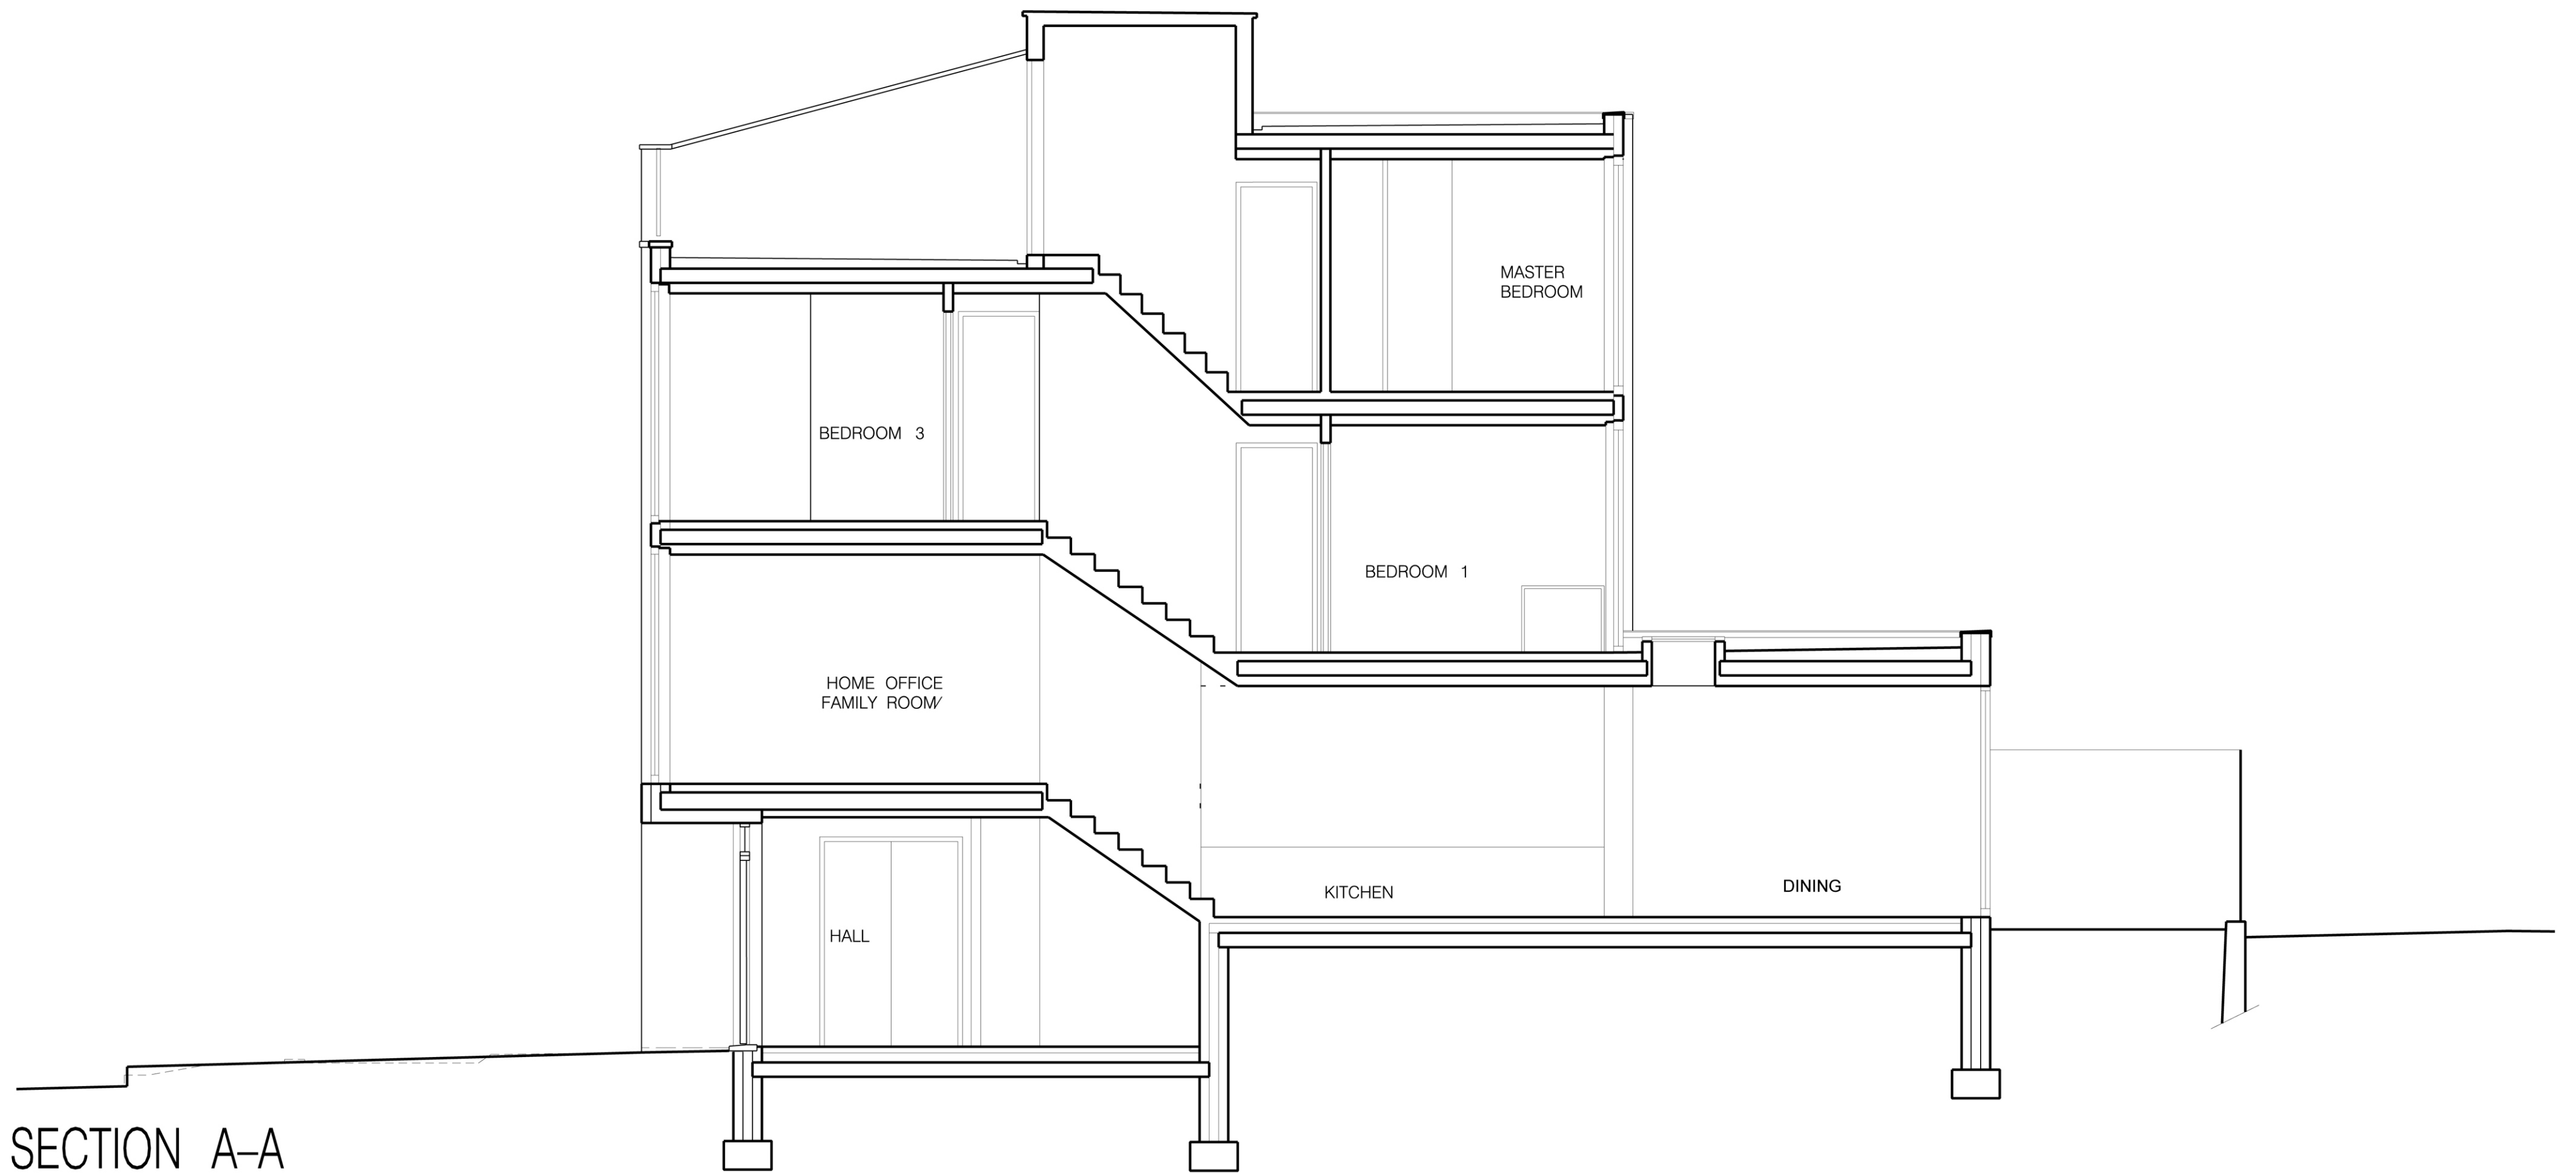

Holt Lodge, 38  
Castlebar Park  
London W5 1BU  
t: +44 208 998 7576  
f: +44 870 134 8184  
e-mail: contact@  
dizarchitects.com

CLIENT

| REV | NOTES               | DATE       |
|-----|---------------------|------------|
| A   | ISSUED FOR PLANNING | 26.02.2013 |

| REV | NOTES | DATE |
|-----|-------|------|
|     |       |      |

|                                    |                     |
|------------------------------------|---------------------|
| JOB:<br>65A QUICKSWOOD, LONDON NW3 | SCALE:<br>1:50 @ A2 |
| TITLE:<br>PROPOSED SECTION         | DRAWN BY:<br>ML     |
|                                    | DATE:<br>FEB 13     |
| DRAWING No:<br>Fig.NP11            | REVISION            |