



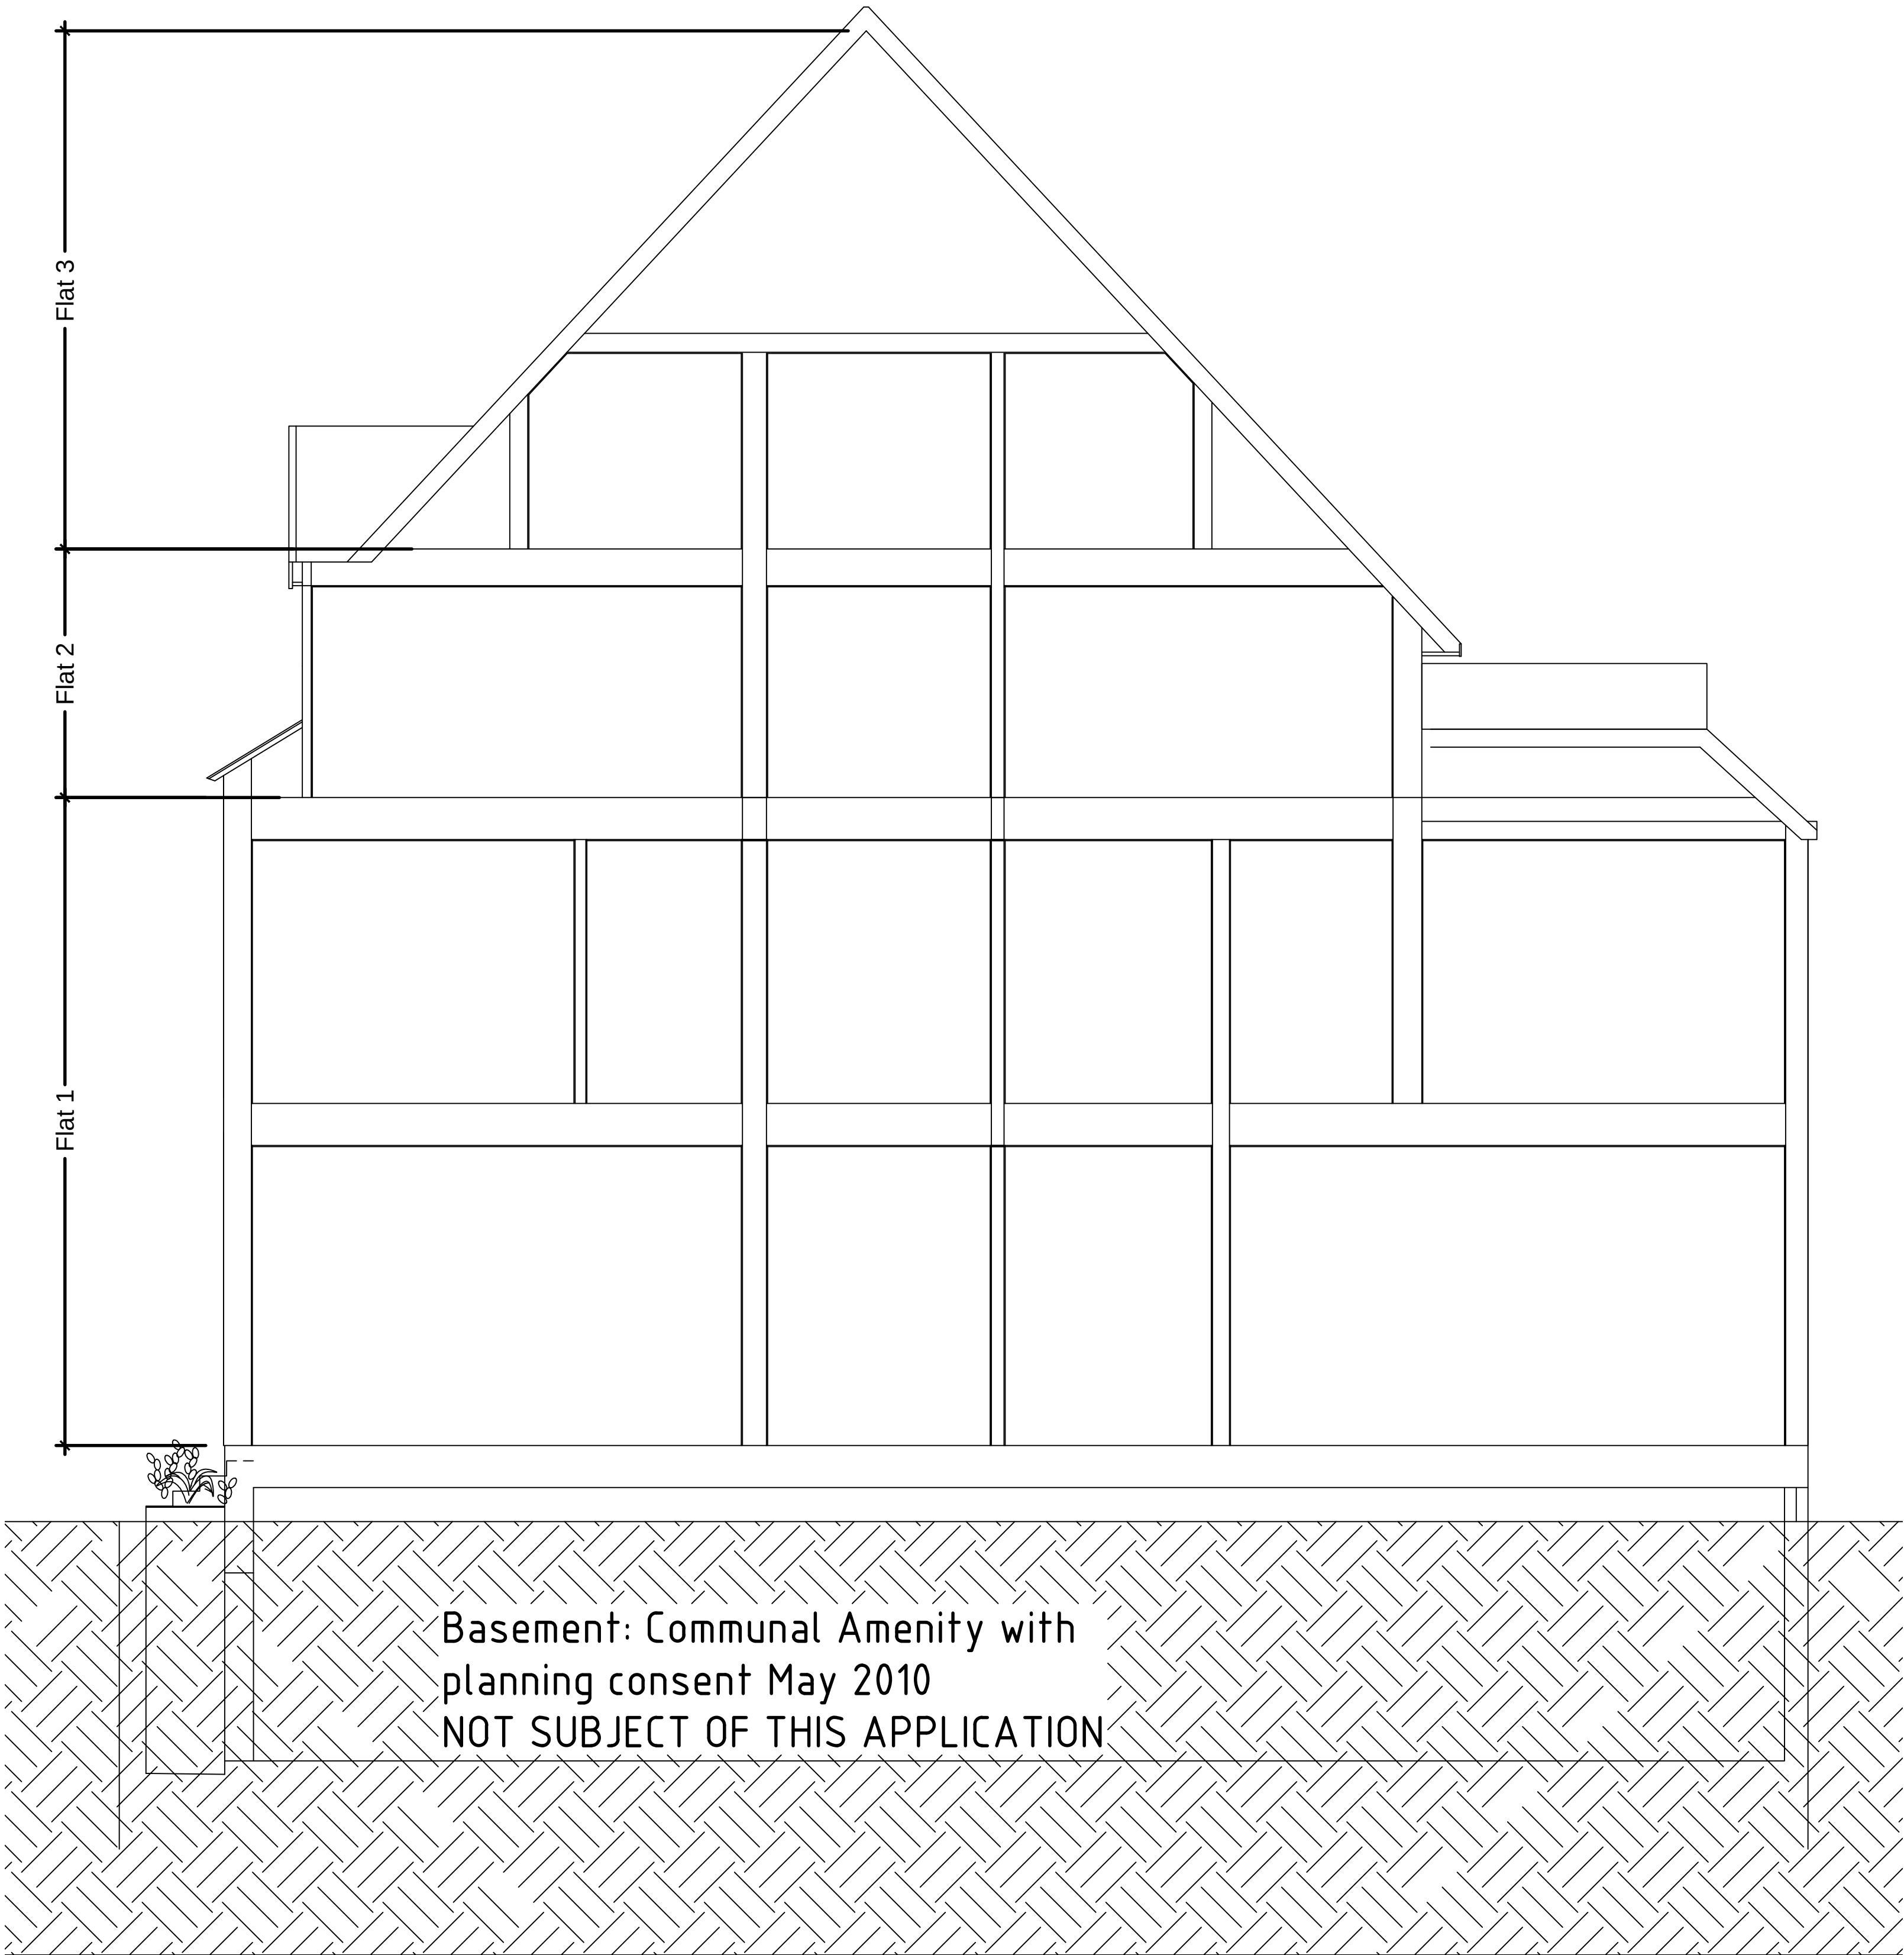

Section B-B

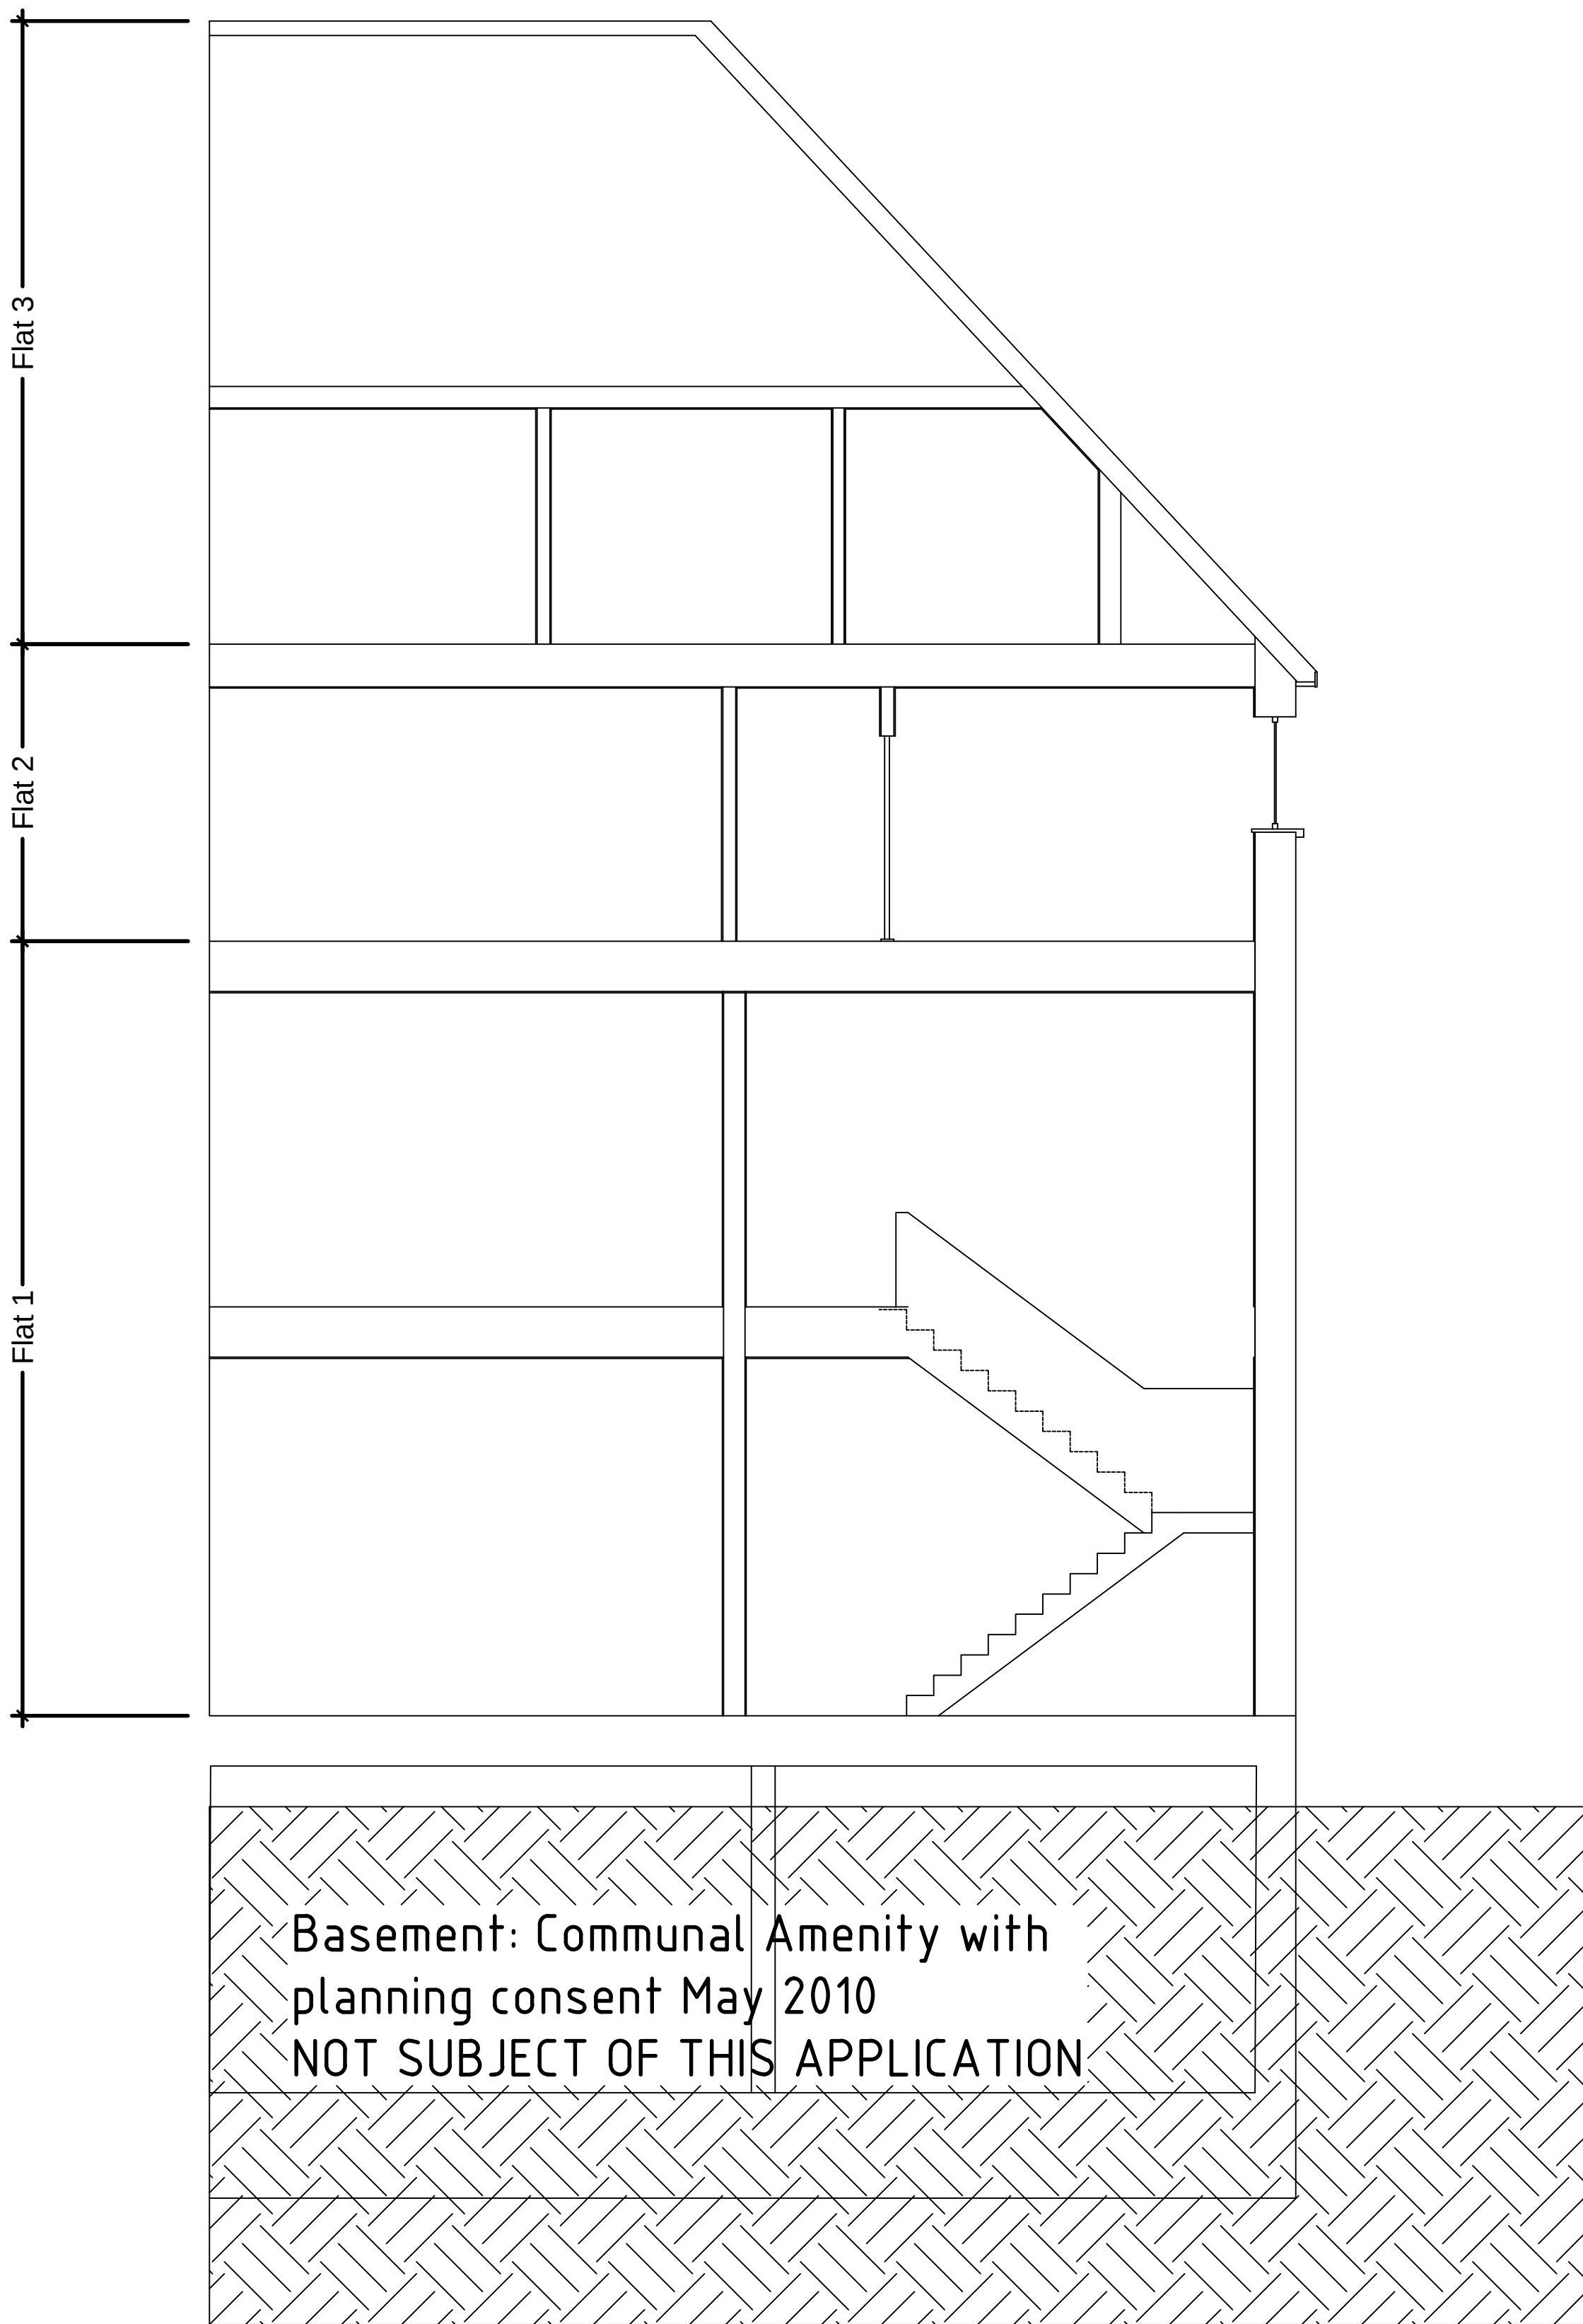

Section A-A

B		Basement omitted	Feb 13
A		Screen added	Feb 13
Revision		Date	
Green Architects			
PLANNING ARCHITECTURE INTERIORS			
21 Northway			
Hampstead Garden Suburb			
London NW11 6PB			
Tel 07751 436446			
Tel 07970 835135			
homa.alemi@green-architecture.co.uk			
Client			
J JAHANSHAHI			
Project			
2 HEATH DRIVE			
LONDON NW3 7SY			
Drawing			
EXISTING			
SECTIONS			
Scale	Date	Drawn	
1:50@A1	Nov 12	HA	
Drawing No	Revision		
HD-X-S01	B		
CAD Ref No			