



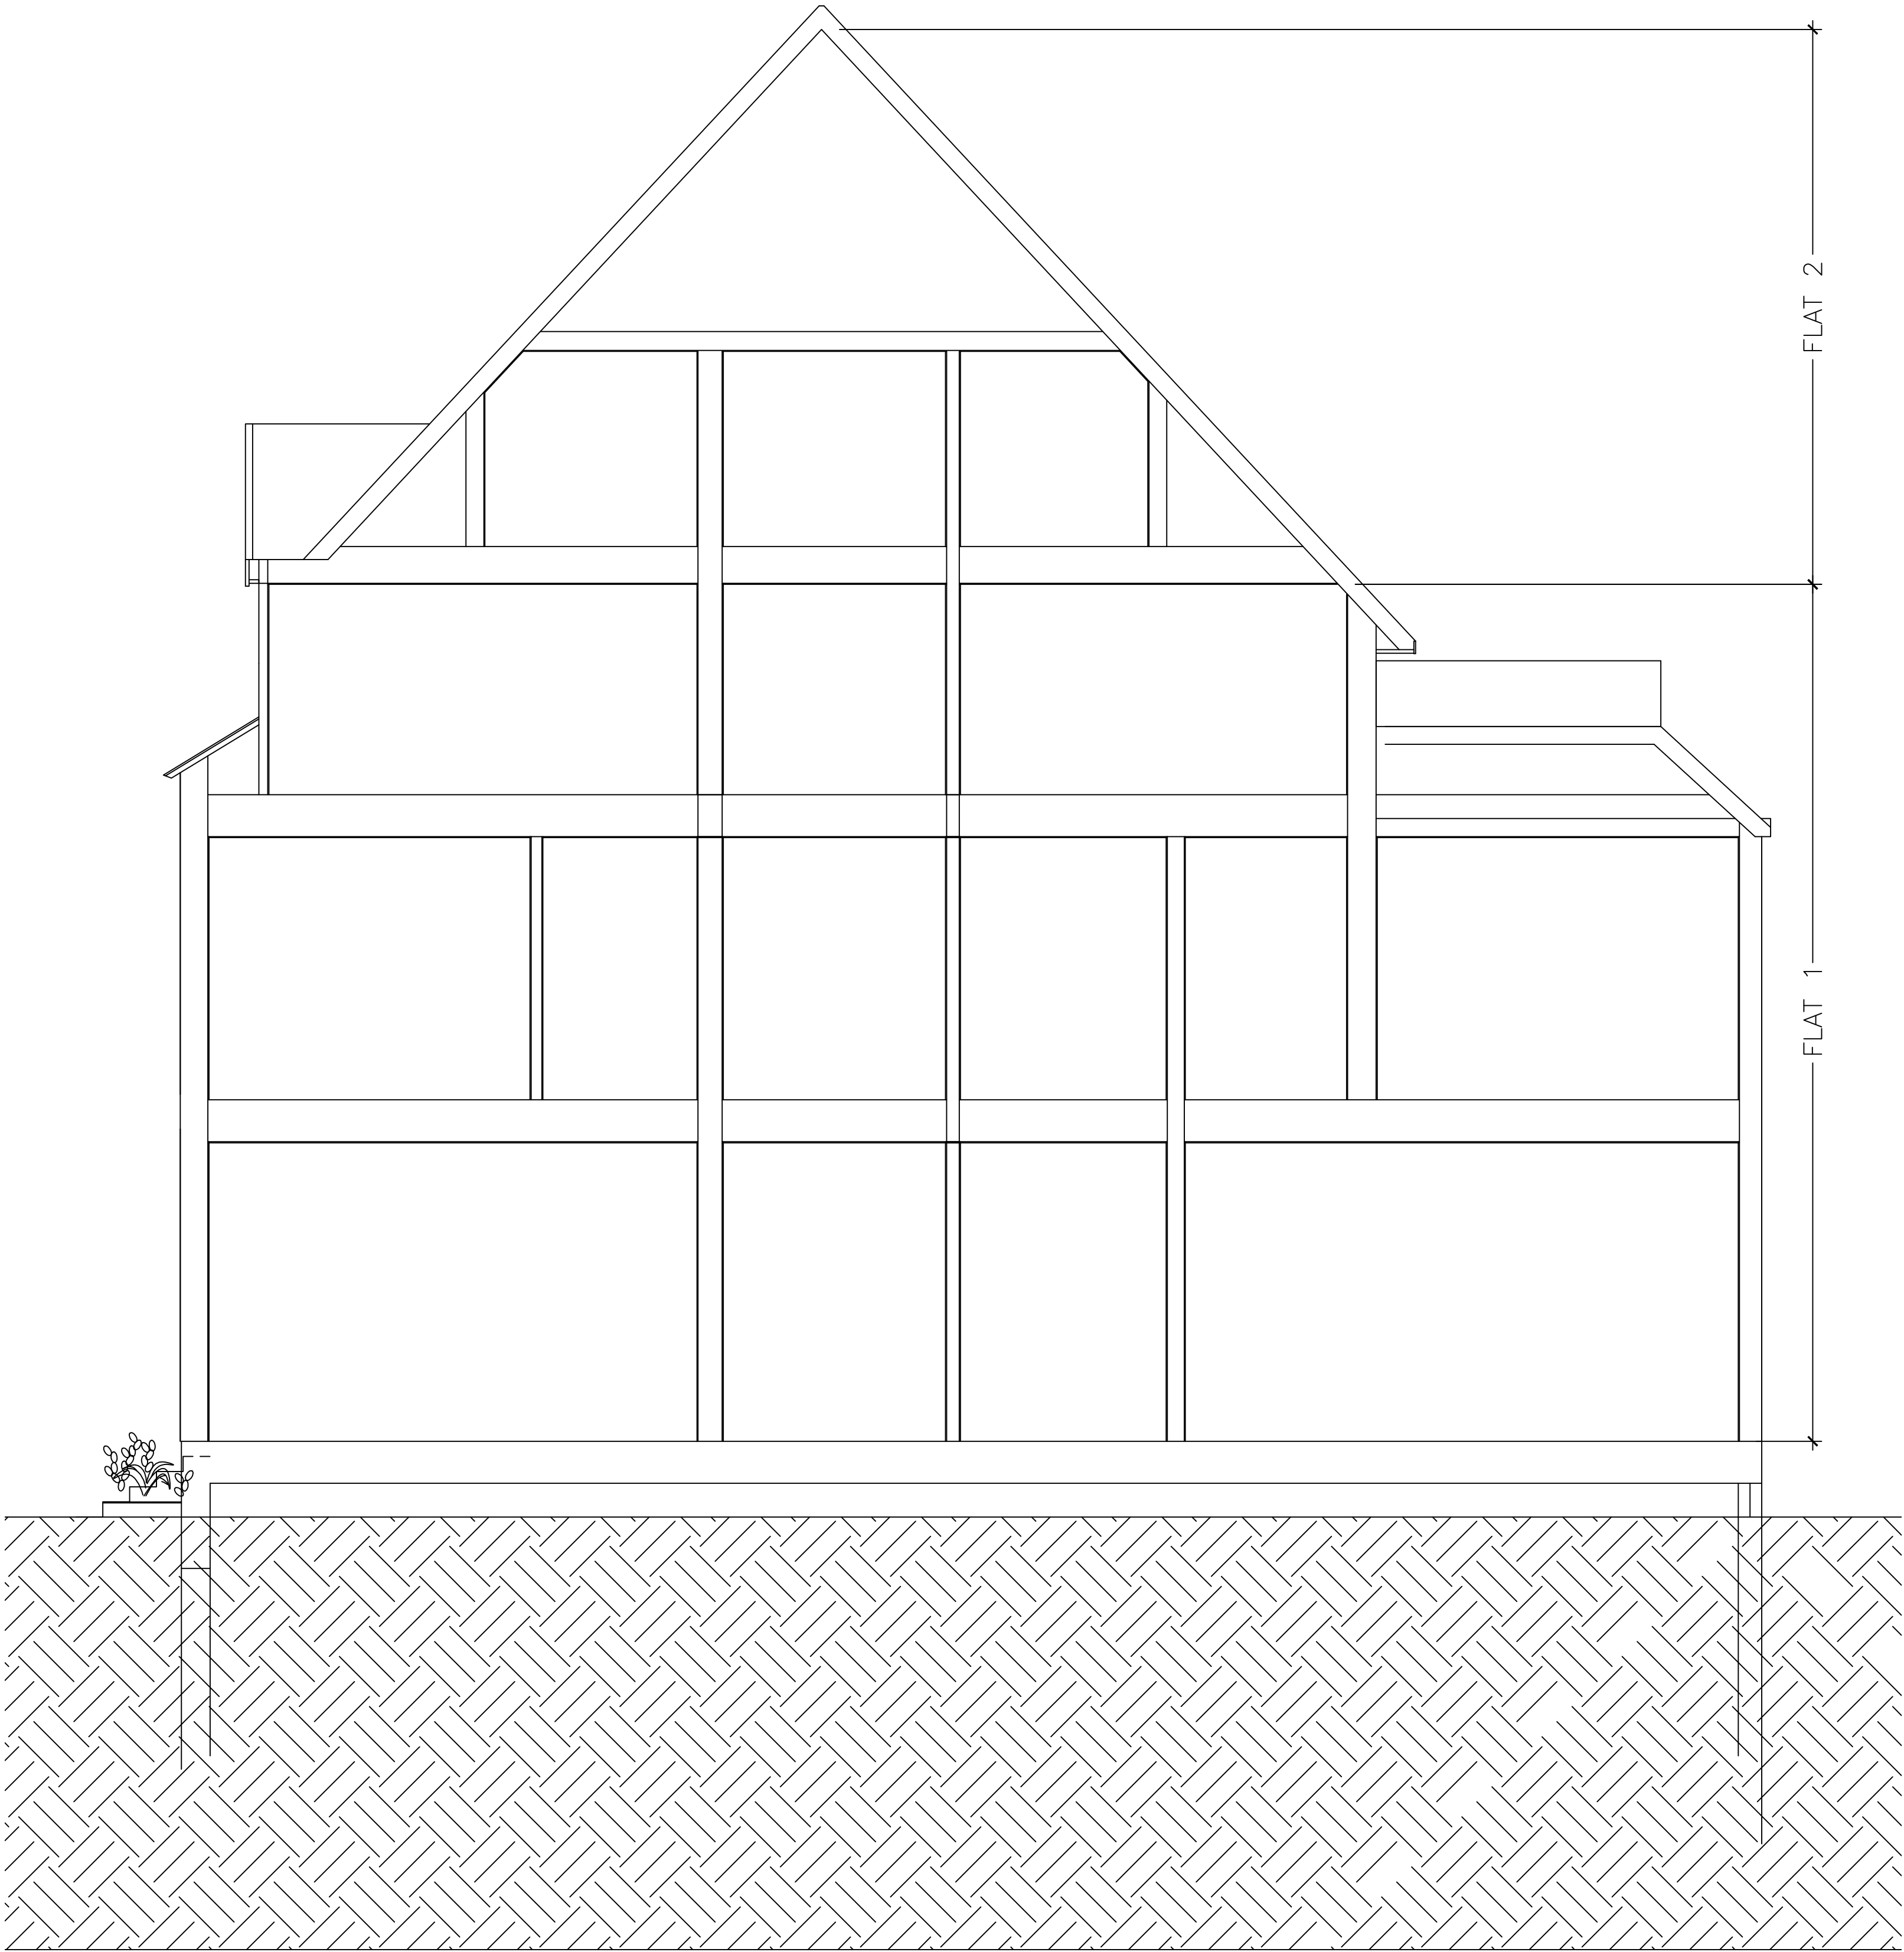

Section B-B

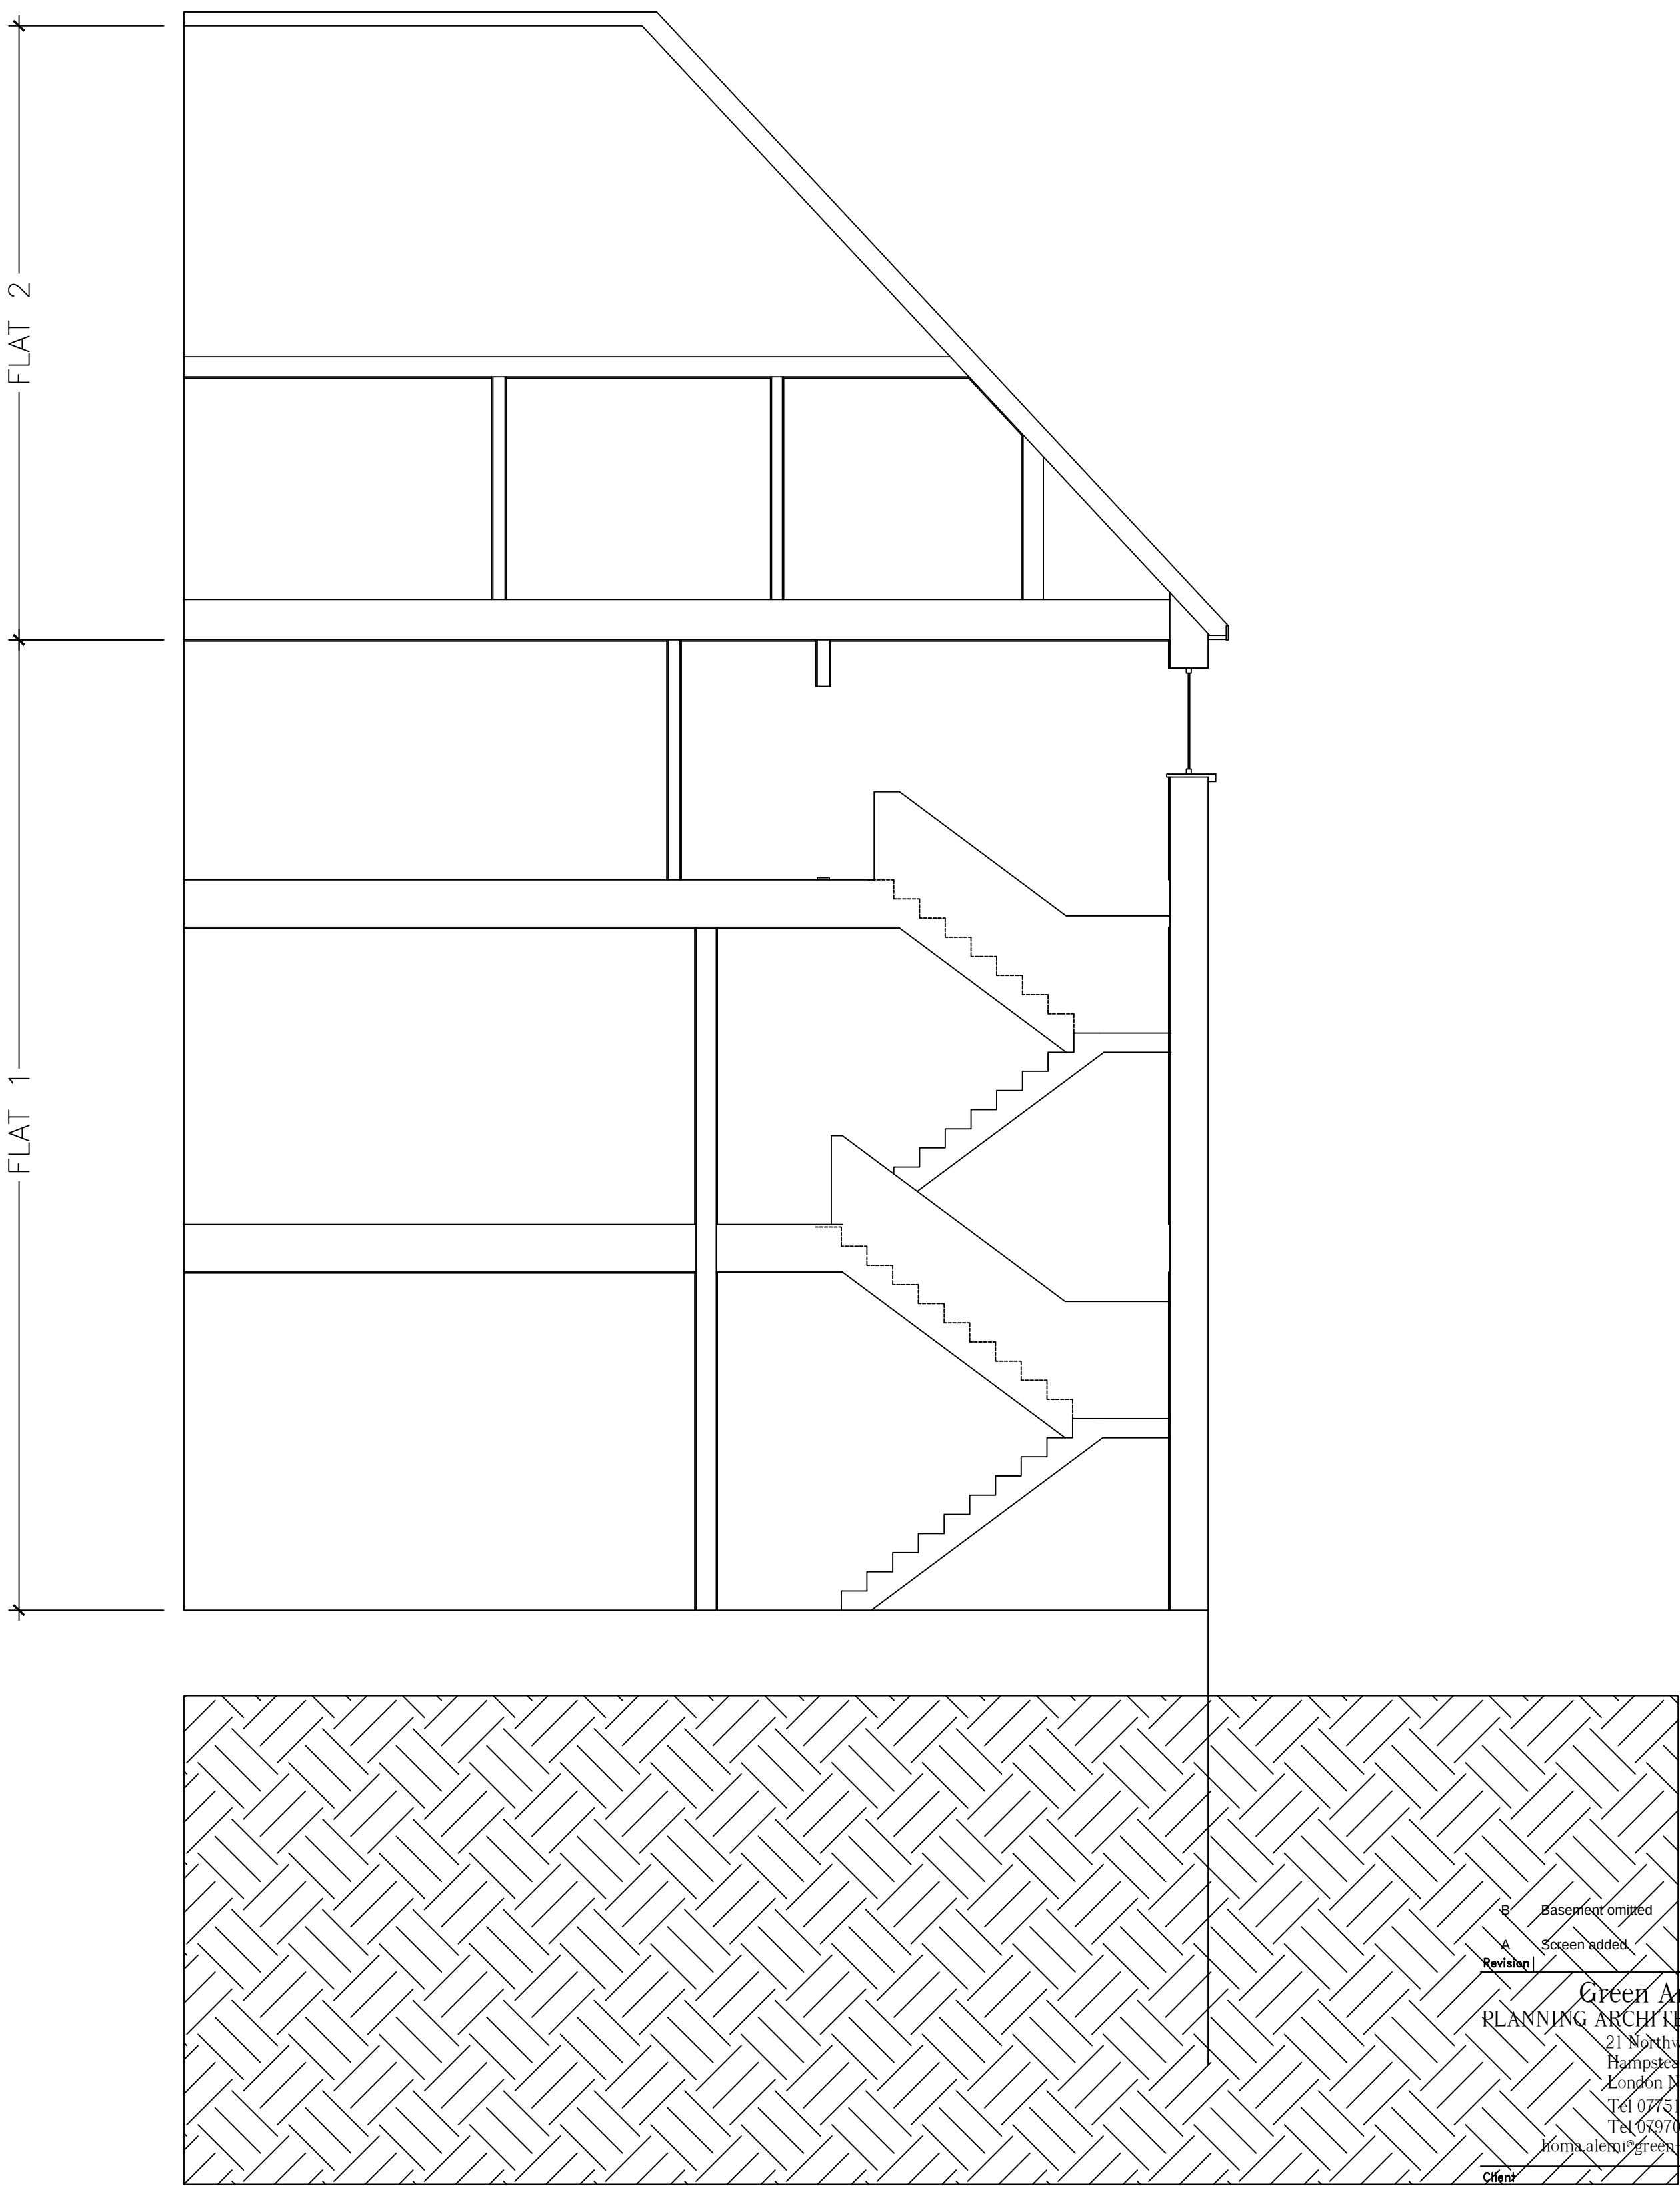

Section A-A

R	Basement omitted	Feb 13
A	Screen added	Feb 13
Revision		Date
Green Architects		
PLANNING ARCHITECTURE INTERIORS		
21 Northway		
Hampstead Garden Suburb		
London NW11 6PB		
Tel 07751 436446		
Tel 02070 835135		
www.greenarchitecture.co.uk		

Project		
2 HEATH DRIVE		
LONDON NW3 7SY		
Drawing		
PROPOSED		
SECTIONS		
Scale	Date	Drawn
1: 50@A1	Nov 12	HA
Drawing No	Revision	
S01	B	
CAD Ref No		