


MUMFORD & WOOD LTD.  
CONSERVATION FRENCH DOORSET  
JAMB  
DWG.No. FDJ

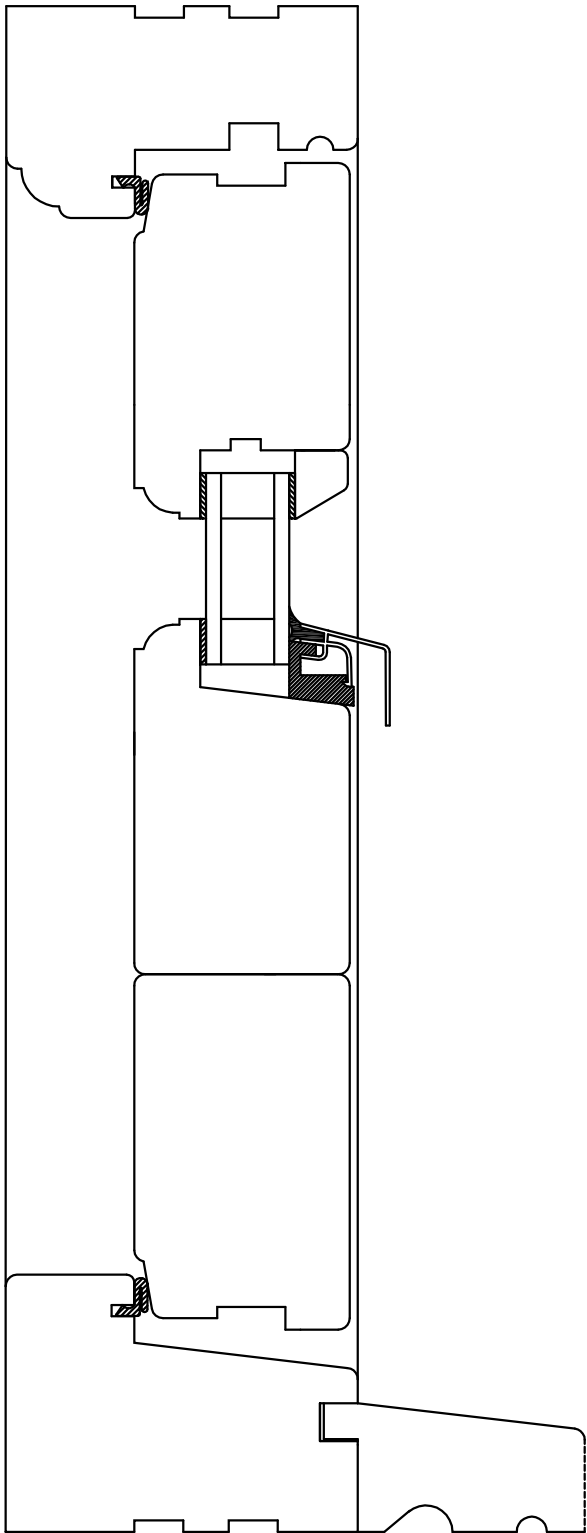

MUMFORD & WOOD LTD.  
CONSERVATION FRENCH DOORSET  
HEAD/CILL  
DWG.No. FDHC

Do not scale from this drawing  
All dimensions are to be checked on site  
Any discrepancies are to be reported immediately to the Architect or Main Contractor

**COPYRIGHT © 2012**  
ALL RIGHTS DESCRIBED IN THE CHAPTER IV OF THE COPYRIGHT  
DESIGN AND PATENTS ACT 1988, HAVE BEEN GENERALLY ASSERTED

Notes.

Rev.	Date	Comment	By
------	------	---------	----

Client  
**PATRICK BANKHEAD**

Project  
**26 COUNTESS ROAD**  
LONDON, NW5

Drawing  
Glazing details

Project No.	Drawing No.	Issue	Status
<b>005</b>	<b>101</b>	<b>A</b>	<b>P</b>

Scale	Date	Drawn By	Checked By
1:2@A3	Feb 2013	BY	PB

**Southstudio**  
South Studio Ltd, Holford Mews  
Cruikshank Street, London, WC1X 9HW  
t: +44 (020) 3179 9150  
www.southstudioarchitects.com  
mail@southstudioarchitects.com