


# VISION-PYRAMID/CONTEMPORARY - TYPICAL INSTALLATION GUIDE

DRAWING: VRL-PYC-S-DG STANDARD GLASS (DOUBLE GLAZED)

Rev. 3.0 D010912

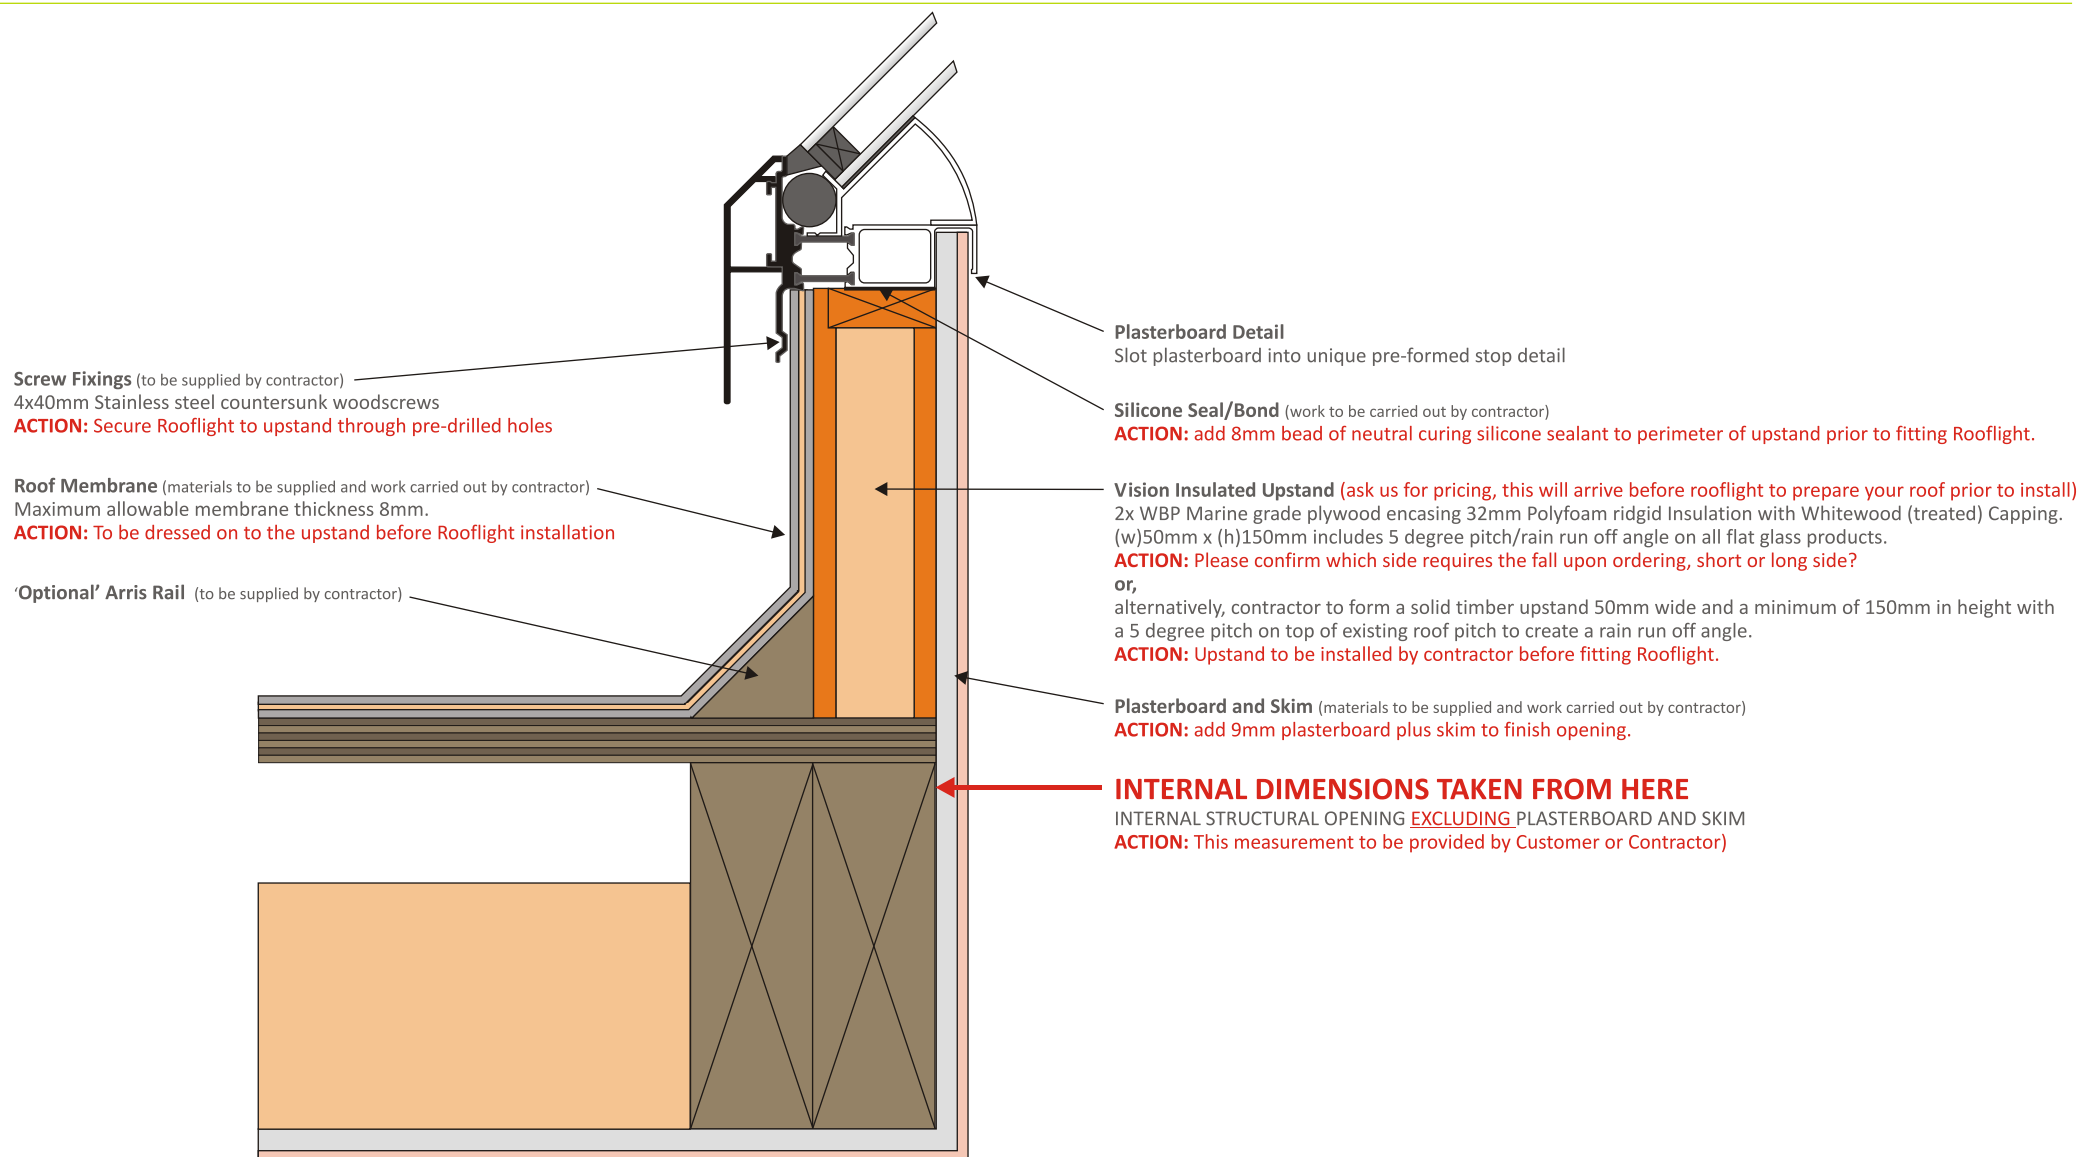

## Please Note:-

### Our Specifications

Whilst we endeavour to ensure our information is as up to date and accurate as possible, the sizes shown may vary slightly. Sizes may also change without notice due to newer manufacturing techniques or requirements, our information will be updated as often as possible when these changes occur.

### Fitting Instructions (These are only meant as a guide)

Suggested installation detail only. Roof constructions details varies from one roof type to another. Whilst every effort has been made to ensure the accuracy of these diagrams, Vision Rooflights Limited cannot be held responsible for damage, injury, loss or expense resulting from errors or omissions. Roof lights should be installed by a competent person in full compliance with the appropriate building regulations, good practice and applicable codes whilst adhering to architects/engineers specific/approved design details.



For further help or advice call us on 0116 279 1900 or email us [techsupport@visionrooflights.co.uk](mailto:techsupport@visionrooflights.co.uk)

Vision Rooflights Limited  
6c Nursery Court, Kibworth Business Park  
Harborough Road, Kibworth Harcourt  
Leicestershire LE8 0EX

[www.visionrooflights.co.uk](http://www.visionrooflights.co.uk)


# VISION-PYRAMID/CONTEMPORARY - TECHNICAL INFORMATION

DRAWING: VRL-PYC-S-DG STANDARD GLASS (DOUBLE GLAZED)

Rev. 3.0 D010912



## PRODUCT CROSS SECTION

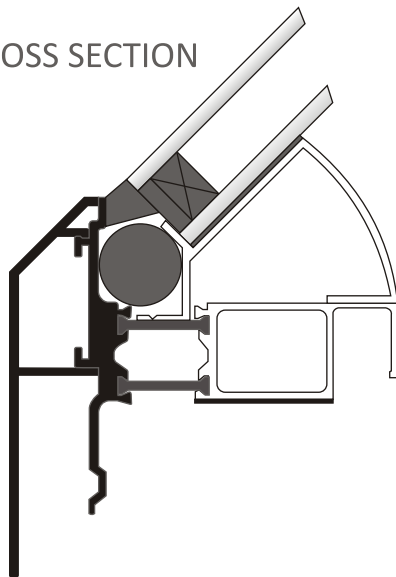

## BUILD HIGH SPECIFICATION CONSTRUCTION

Professionally designed and tested 3 part extruded aluminium profile thermally broken with polyamide insulation sections. **0.9W/m<sup>2</sup>k** Uniquely dual coloured using a durable marine grade polyester powder coating, finished externally to RAL 9005 (Black) for the slick contemporary look and RAL 9010 (White) for the internal finish then the profile is factory glazed for easy onsite installation.


## GLASS PERFORMANCE DETAILS

**VISI-THERM**® Energy Saving Performance Glass Unit

26mm double glazed Argon gas filled units featuring solar control external glazing, Low-E inner glazing with warm-edge spacer bar technology. (alternative glass options: Blue tint, Bronze tint or Opaque)

U-Value	1.1W/m <sup>2</sup> k
g-Value	38.2%
si-Value	0.039%
UV Blocking	75.1%
Light Trans. (Clear)	68.9%
Light Trans. (Blue)	50%

## VISION 'EASY-FIT' INSULATED UPSTAND *(purchase our easy-fit option)*

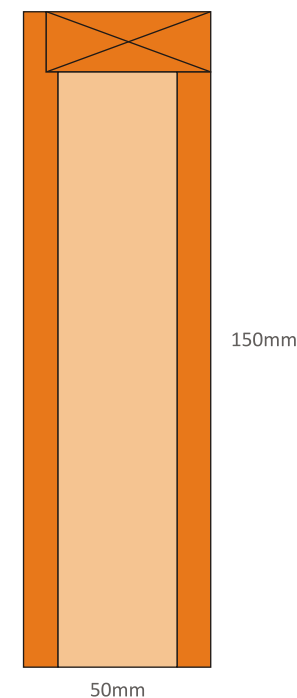

**EASY DOES IT...  
MAKE THE INSTALL  
EVEN EASIER  
USING OUR OWN  
DEDICATED  
UPSTAND  
SYSTEM!**

## UPSTAND SPECIFICATION

2x WBP Marine grade plywood encasing 32mm Polyfoam rigid Insulation with Whitewood (treated) Capping. (w)50mm x (h)150mm

*(ask us for pricing, this can arrive before rooflight to prepare your roof prior to install)*

### Please Note:-

#### Our Specifications

Whilst we endeavour to ensure our information is as up to date and accurate as possible, the sizes shown may vary slightly. Sizes may also change without notice due to newer manufacturing techniques or requirements, our information will be updated as often as possible when these changes occur.

#### Fitting Instructions (These are only meant as a guide)

Suggested installation detail only. Roof constructions details varies from one roof type to another. Whilst every effort has been made to ensure the accuracy of these diagrams, Vision Rooflights Limited cannot be held responsible for damage, injury, loss or expense resulting from errors or omissions. Roof lights should be installed by a competent person in full compliance with the appropriate building regulations, good practice and applicable codes whilst adhering to architects/engineers specific/approved design details.



For further help or advice call us on **0116 279 1900** or email us **techsupport@visionrooflights.co.uk**

**Vision Rooflights Limited**  
6c Nursery Court, Kibworth Business Park  
Harborough Road, Kibworth Harcourt  
Leicestershire LE8 0EX

[www.visionrooflights.co.uk](http://www.visionrooflights.co.uk)