




05 Section DD

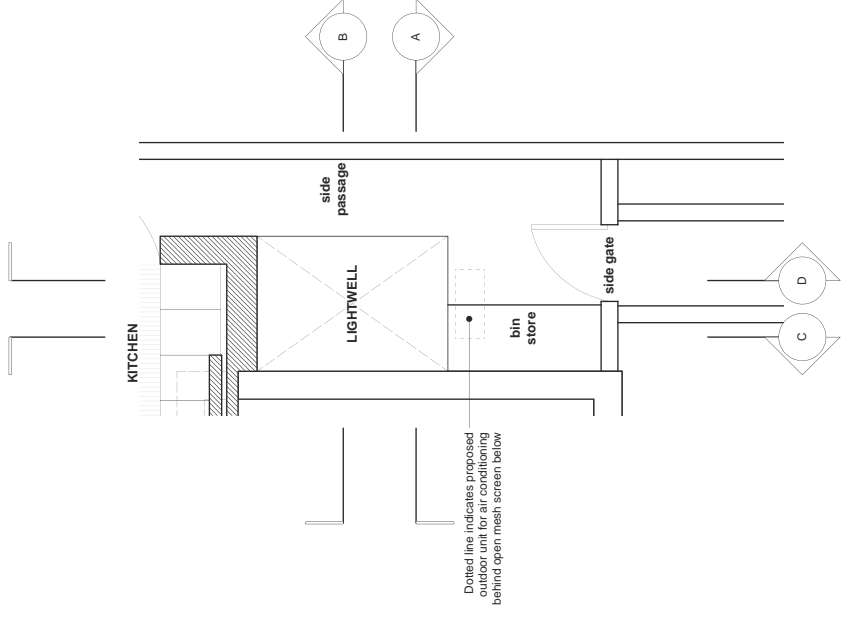


01 Plan [in Part]

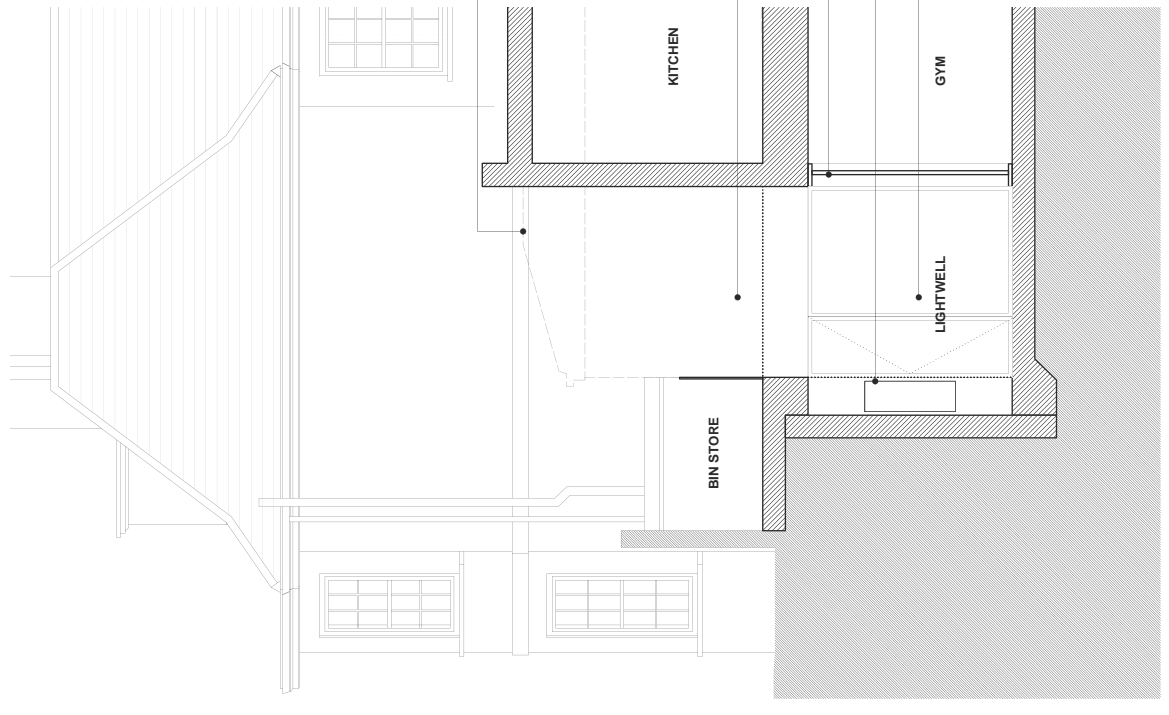

04 Section CC

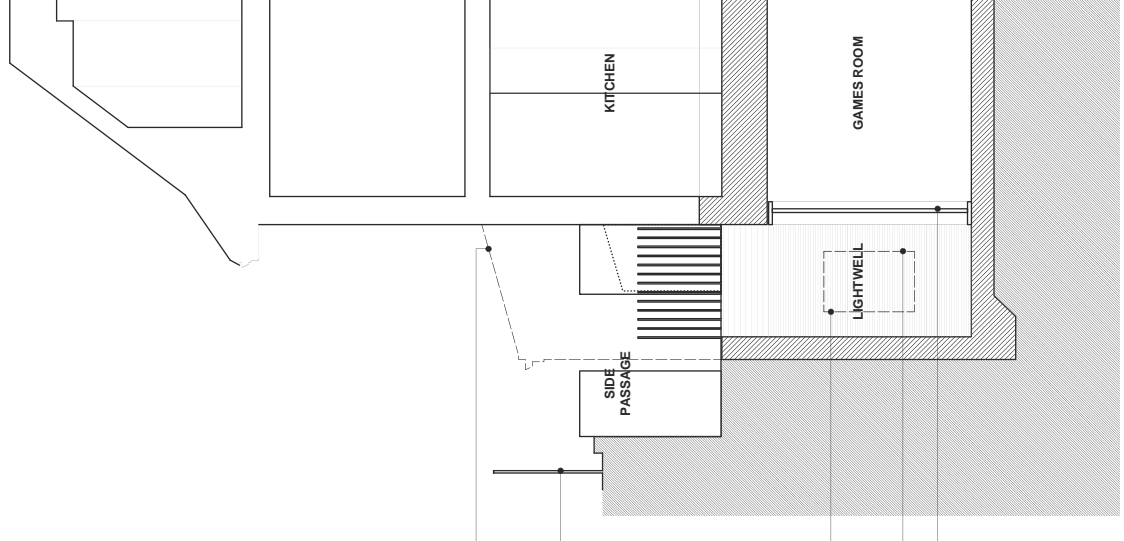

02 Section AA

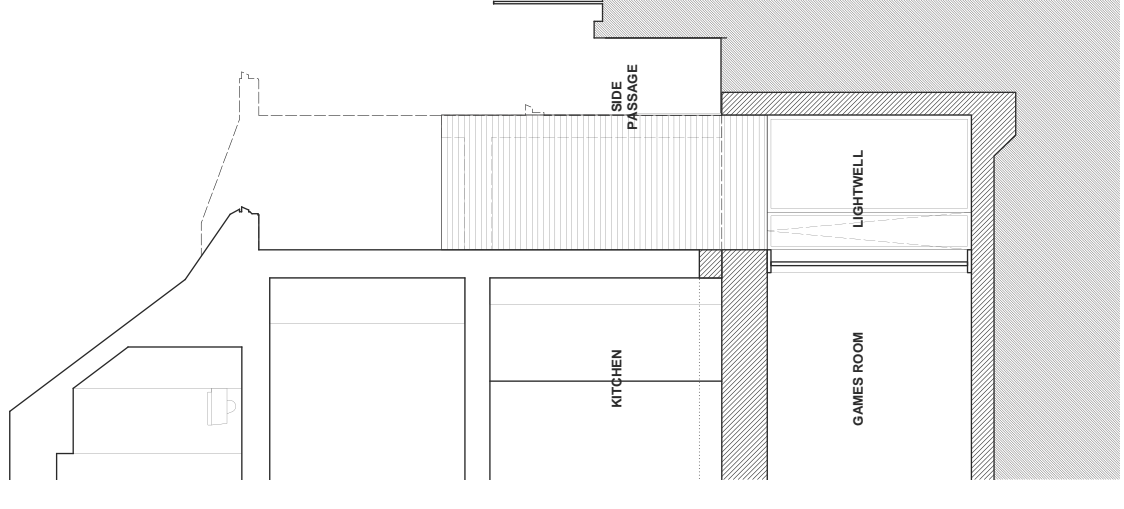

03 Section BB

REVISIONS

- 21/01/13 P*draft issued for information
- 04/02/13 P* issued for Planning Approval
- 25/02/13 P1 issued for Planning Approval - outdoor air con units added

SECTION KEY

Hatch indicates proposed structure

LIGHTWELL

0 0.5 1 1.5 2 2.5m 5m

GREGORY PHILLIPS ARCHITECTS


OWNER: Azmi Khalid & Fuzain Hussain
 DRAWING TITLE: Lightwell Plan & Sections [in Part]
 SCALE: 1:50 @ A1, 1:100 @ A3
 DATE: 04/02/2015
 COPYRIGHT: GREGORY PHILLIPS ARCHITECTS

236_GA.116 P.1