



Notes

- 1.conservation skylight
- 2.new brick wall to be painted to match existing
- 3.slate roof with lead abutment flashings
- 4.decorative brick dentils
- 5.painted timber DH sash DG windows
- 6.stone or pc trim
- 7.Steel handrail - flat forming rail with rods forming balusters

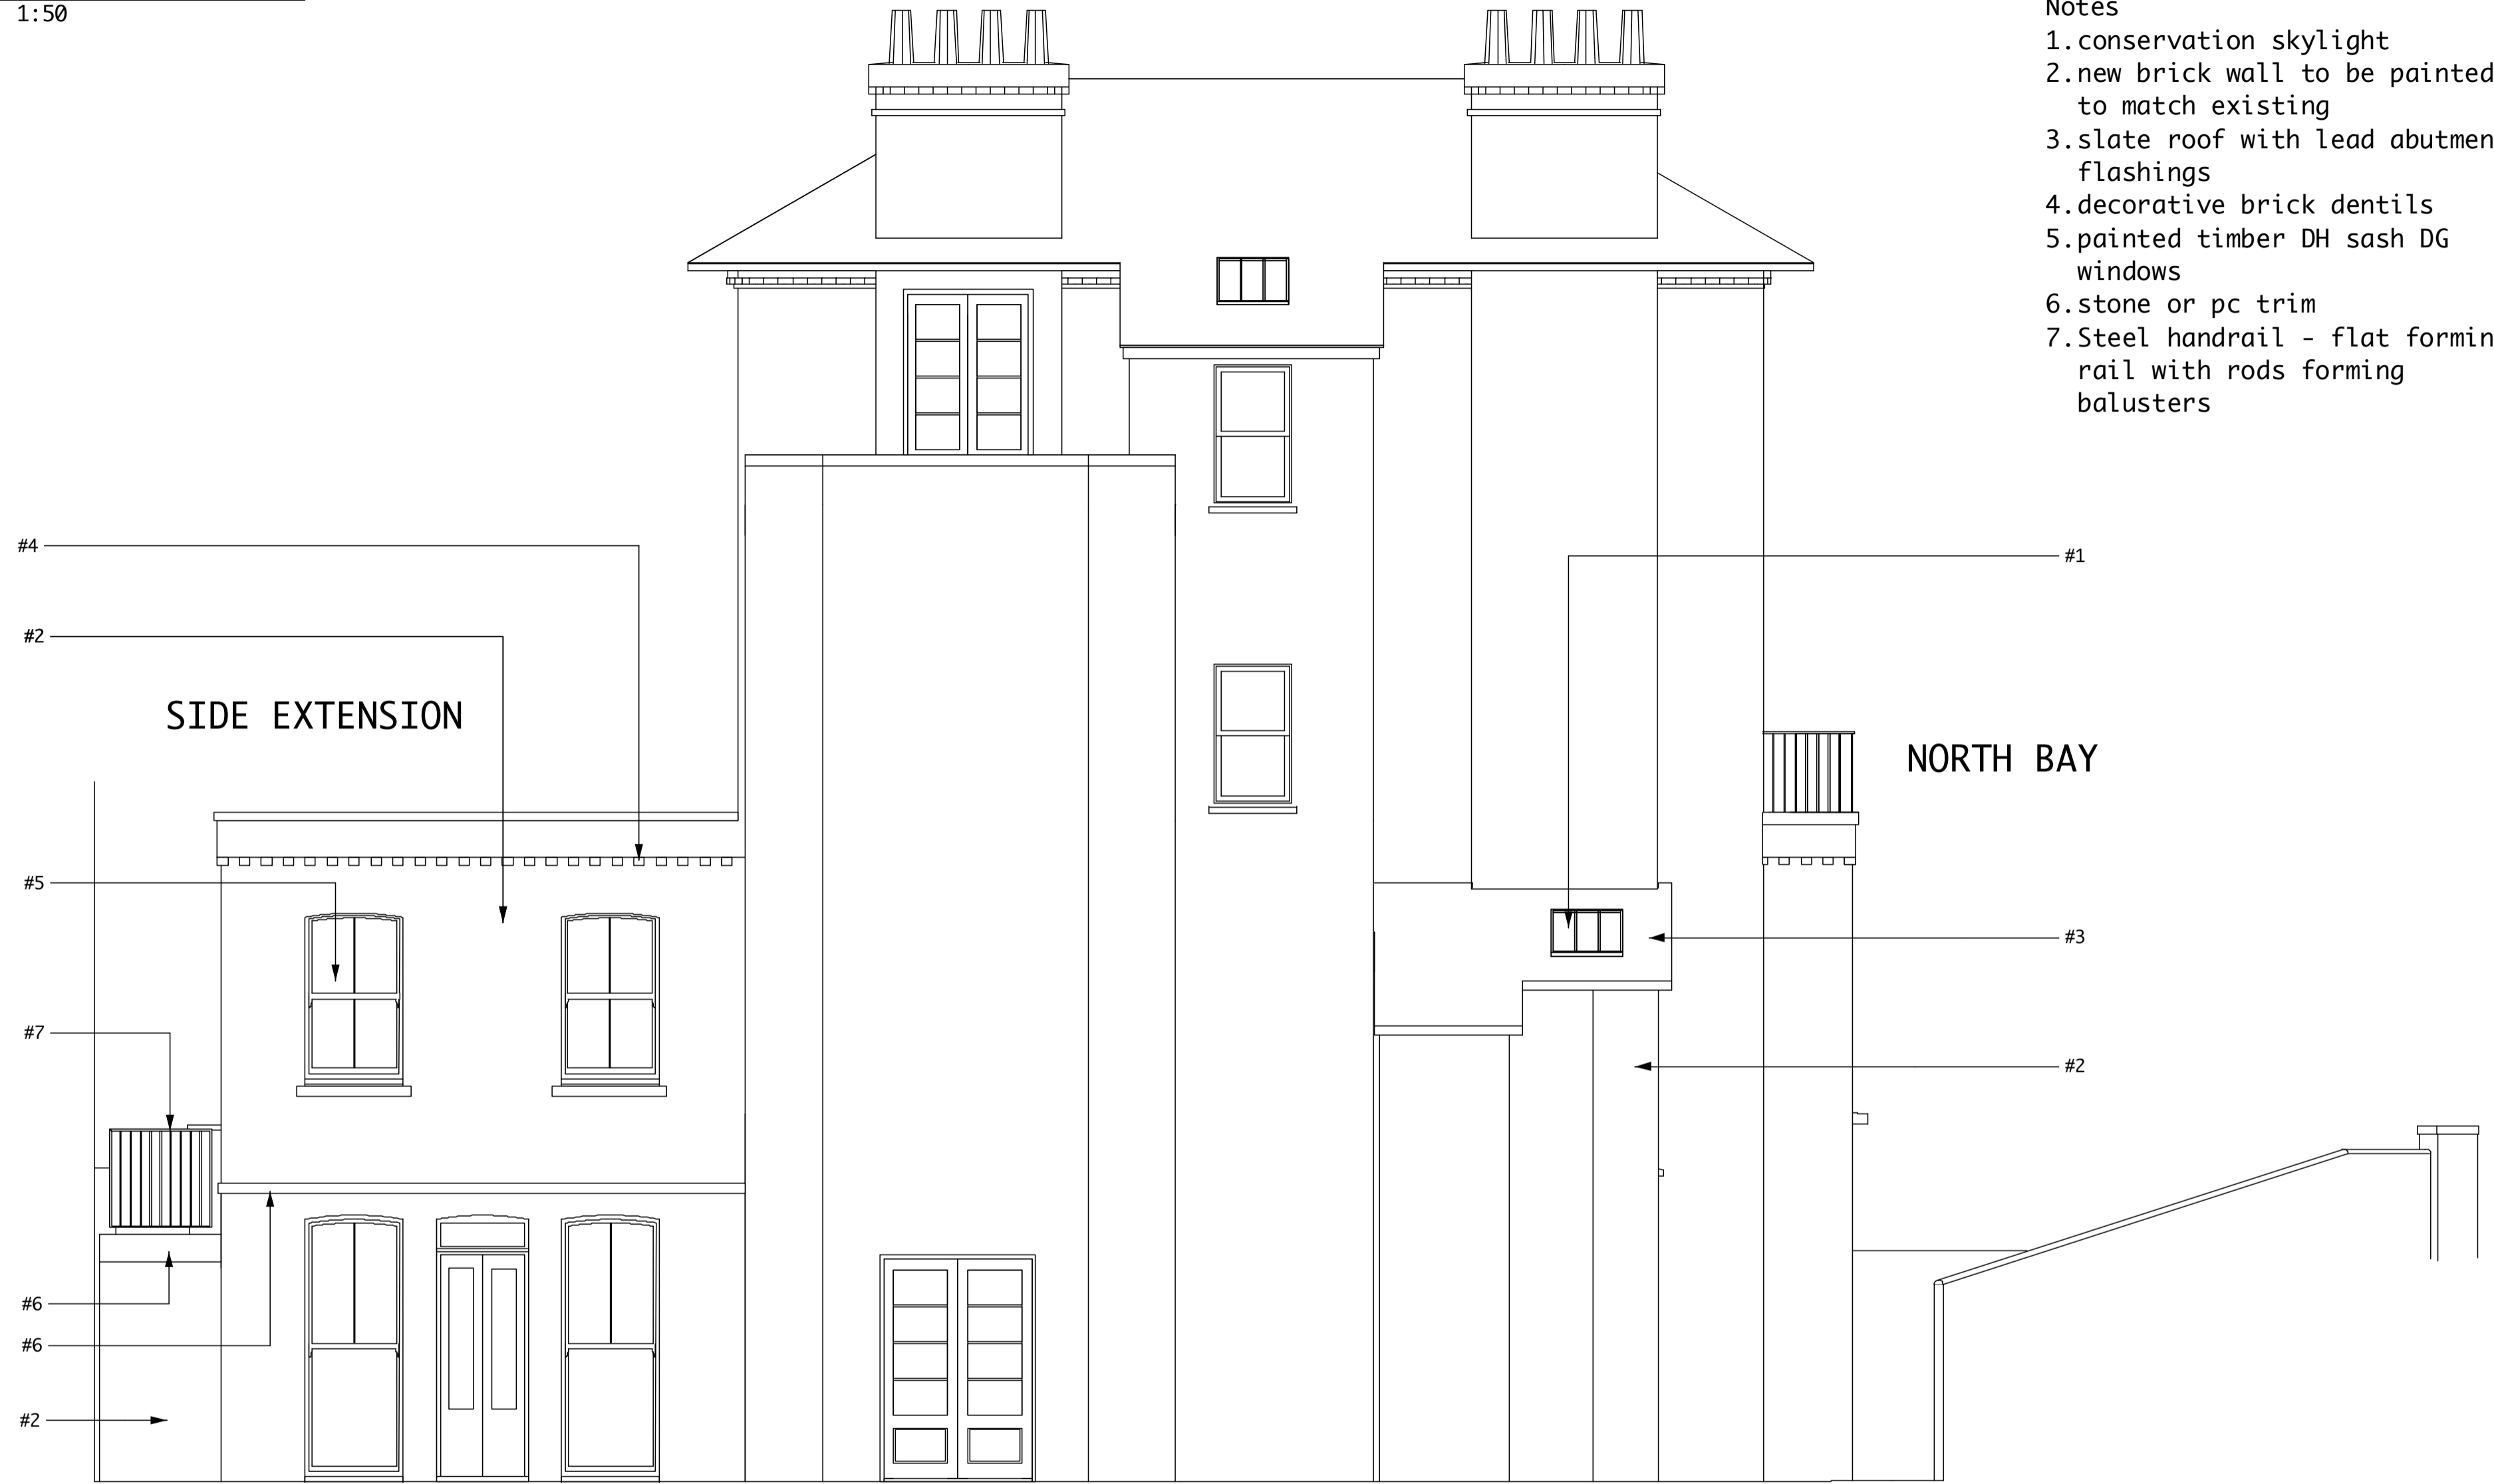

0 1 3 4 5 M

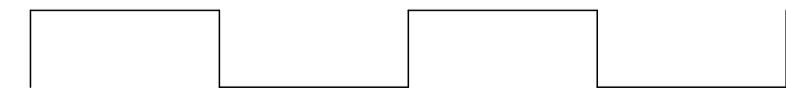

- 1 All dimensions to be checked on site  
 2 All discrepancies to be reported to architect or contract administrator immediately  
 3 Components to be fitted to the manufacturers requirements unless otherwise stated in writing  
 4 All demolitions to be confirmed by SE  
 5 All work to DS/SE requirements  
 6 All items supply & fit by contractor unless otherwise stated

copyright for this drawing belongs to Wendy Galway-Cooper and may not be assigned to any other person or organization without WGC's written agreement

REVISIONS	

PROJECT TITLE	15 Gayton Crescent: side extension
JOB NUMBER	1108
STAGE	D
SCALE	1:50 at A2
DATE	18/2/13
ISSUE	planning
CAD FILE	1108-planning

DISCIPLINE	SERIES	SHEET	STAGE	REV
A	2	13	pln	-

**WENDY GALWAY COOPER**

PROPOSED REAR ELEVATION