


	UNPROTECTED AREA
	LANDLORD PLANT AREA OH3 BASE BUILD PROTECTION
	LANDLORD + OFFICE AREA OH1 BASE BUILD PROTECTION
	OFFICE AREA OH1 TENANT FIT OUT
	RETAIL AREA OH3 TENANT FIT OUT
	PROTECTED ABOVE

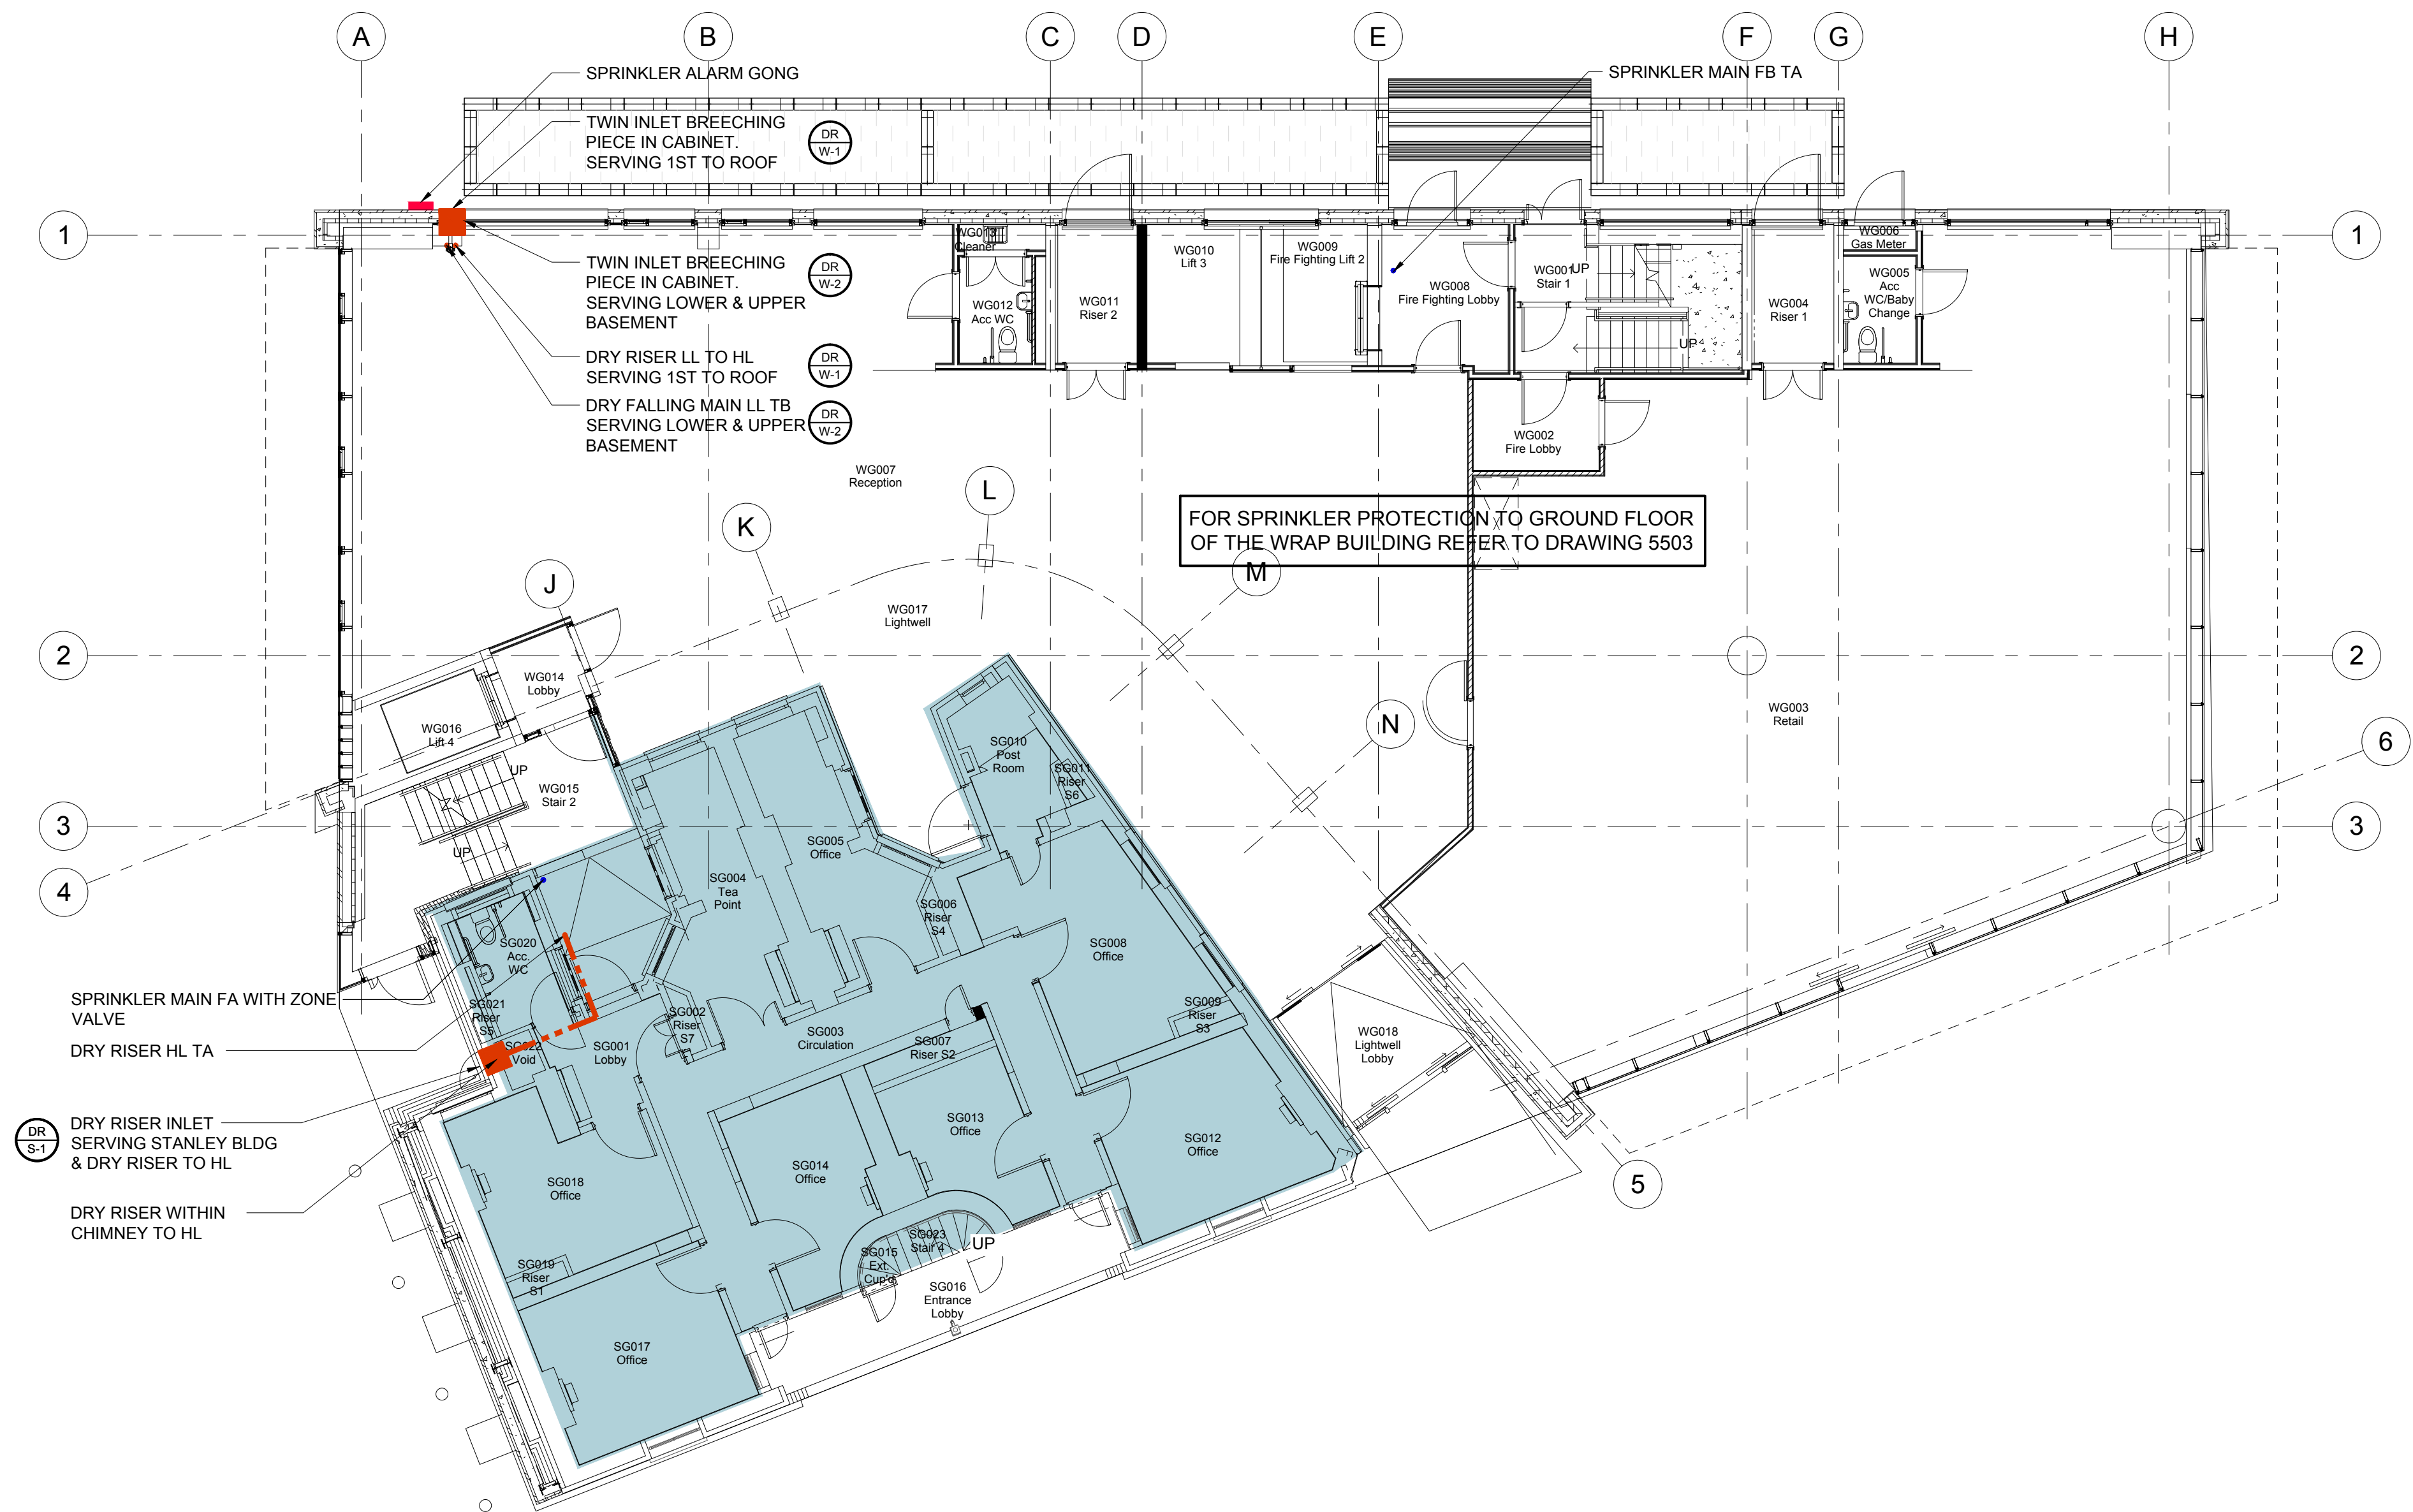

FA - FROM ABOVE
TA - TO ABOVE
TB - TO BELOW
FB - FROM BELOW
HL - HIGH LEVEL
LL - LOW LEVEL

 CUT OFF SPRINKLER

SPRINKLER INSTALLATION CONTROL VALVES



DO NOT SCALE FROM THIS DRAWING.
ALL DIMENSIONS TO BE CHECKED ON SITE

T1	ADY	16/11/12		UPDATED TO SUIT CMT COMMENTS
T0	ADY	01/10/12		TENDER ISSUE
rev	by	date	chkd	amendments

key plan




BAM Design Ltd
An operating company of
BAM Construct UK Ltd
Centrium Business Park
Griffiths Way, St Albans
Hertfordshire, AL1 2RD
T 01727 894200
E design@bam.co.uk
W www.bam.co.uk

project

Kings Cross - Building E1

title	<p>DRY RISER AND SPRINKLER BLOCK PLAN GROUND FLR LOW LEVEL (WRAP) GROUND FLR (STANLEY)</p>
-------	--

drawing status TENDER

contract no. ----	scale 1:100 @ A1
client ref. ----	date Oct.'12
drawn by ADY	checked by DRW 

drawing no.	4142	SERV	5502	T1
-------------	------	------	------	----