


LEGEND

- UNPROTECTED AREA
- LANDLORD PLANT AREA
OH3
BASE BUILD PROTECTION
- LANDLORD + OFFICE AREA
OH1
BASE BUILD PROTECTION
- OFFICE AREA
OH1
TENANT FIT OUT
- RETAIL AREA
OH3
TENANT FIT OUT
- PROTECTED ABOVE

FA - FROM ABOVE
TA - TO ABOVE
TB - TO BELOW
FB - FROM BELOW
HL - HIGH LEVEL
LL - LOW LEVEL

CUT OFF SPRINKLER

SPRINKLER INSTALLATION
CONTROL VALVES

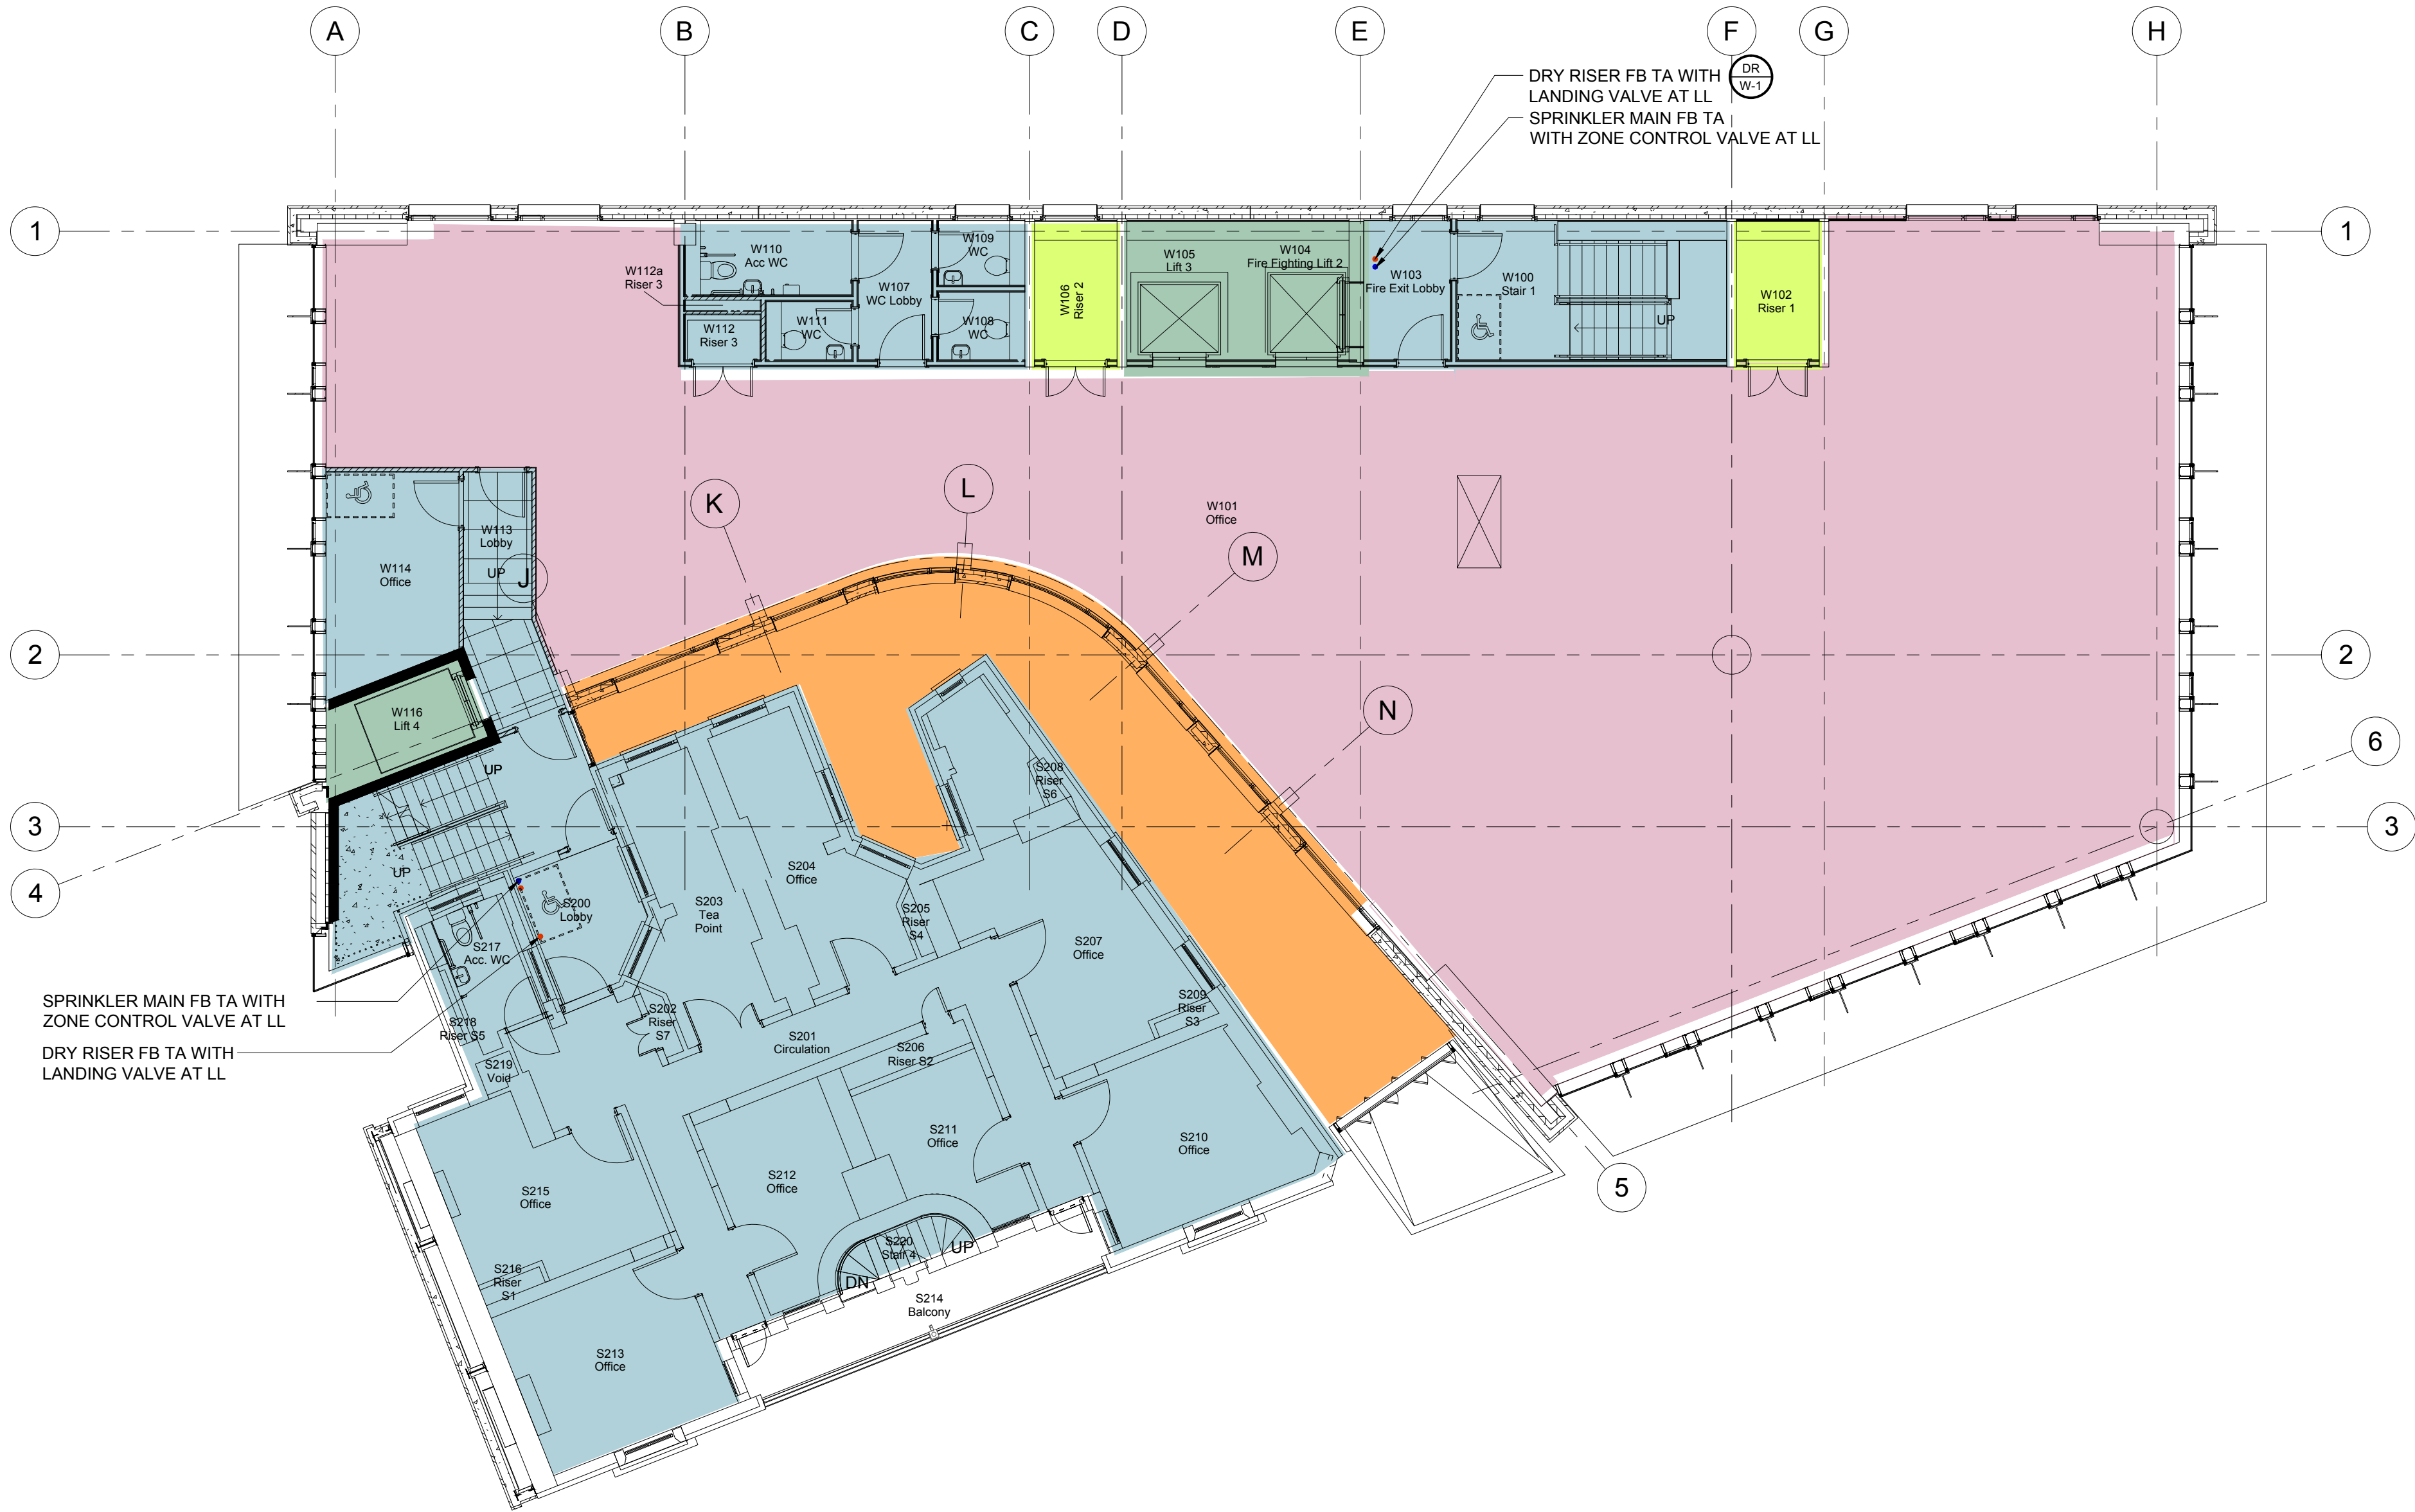

DO NOT SCALE FROM THIS DRAWING.
ALL DIMENSIONS TO BE CHECKED ON SITE.

key plan



T1	ADY	16/11/12	UPDATED TO SUIT CMT COMMENTS
T0	ADY	01/10/12	TENDER ISSUE
rev	by	date	chkd amendments



Architecture
Structural Engineering
Environmental Services
Interior Design
Feasibility Studies
3D Visualisation
Building Information Modelling

BAM Design Ltd
An operating company of
BAM Construct UK Ltd
Centrum Business Park
Griffins Way, St Albans
Hertfordshire, AL1 2RD
T 01727 894200
E design@bam.co.uk
W www.bam.co.uk

project
Kings Cross - Building E1

title
DRY RISER AND
SPRINKLER BLOCK PLAN
1ST FLR (WRAP) 2ND FLR (STANLEY)

drawing status
TENDER

contract no.	----	scale	1:100 @ A1
client ref.	----	date	Oct.'12
drawn by	ADY	checked by	DRW

drawing no.	4142	SERV	5504	T1
-------------	------	------	------	----