


LEGEND  
HWSF - HOT WATER SERVICE FLOW  
HWSR - HOT WATER SERVICE RETURN  
BCWS - BOOSTED COLD WATER SERVICE  
RWHS - RAIN WATER HARVESTED SERVICE  
MWS - MAINS WATER SERVICE  
FA - FROM ABOVE  
TA - TO ABOVE  
TB - TO BELOW  
FB - FROM BELOW  
HL - HIGH LEVEL  
LL - LOW LEVEL

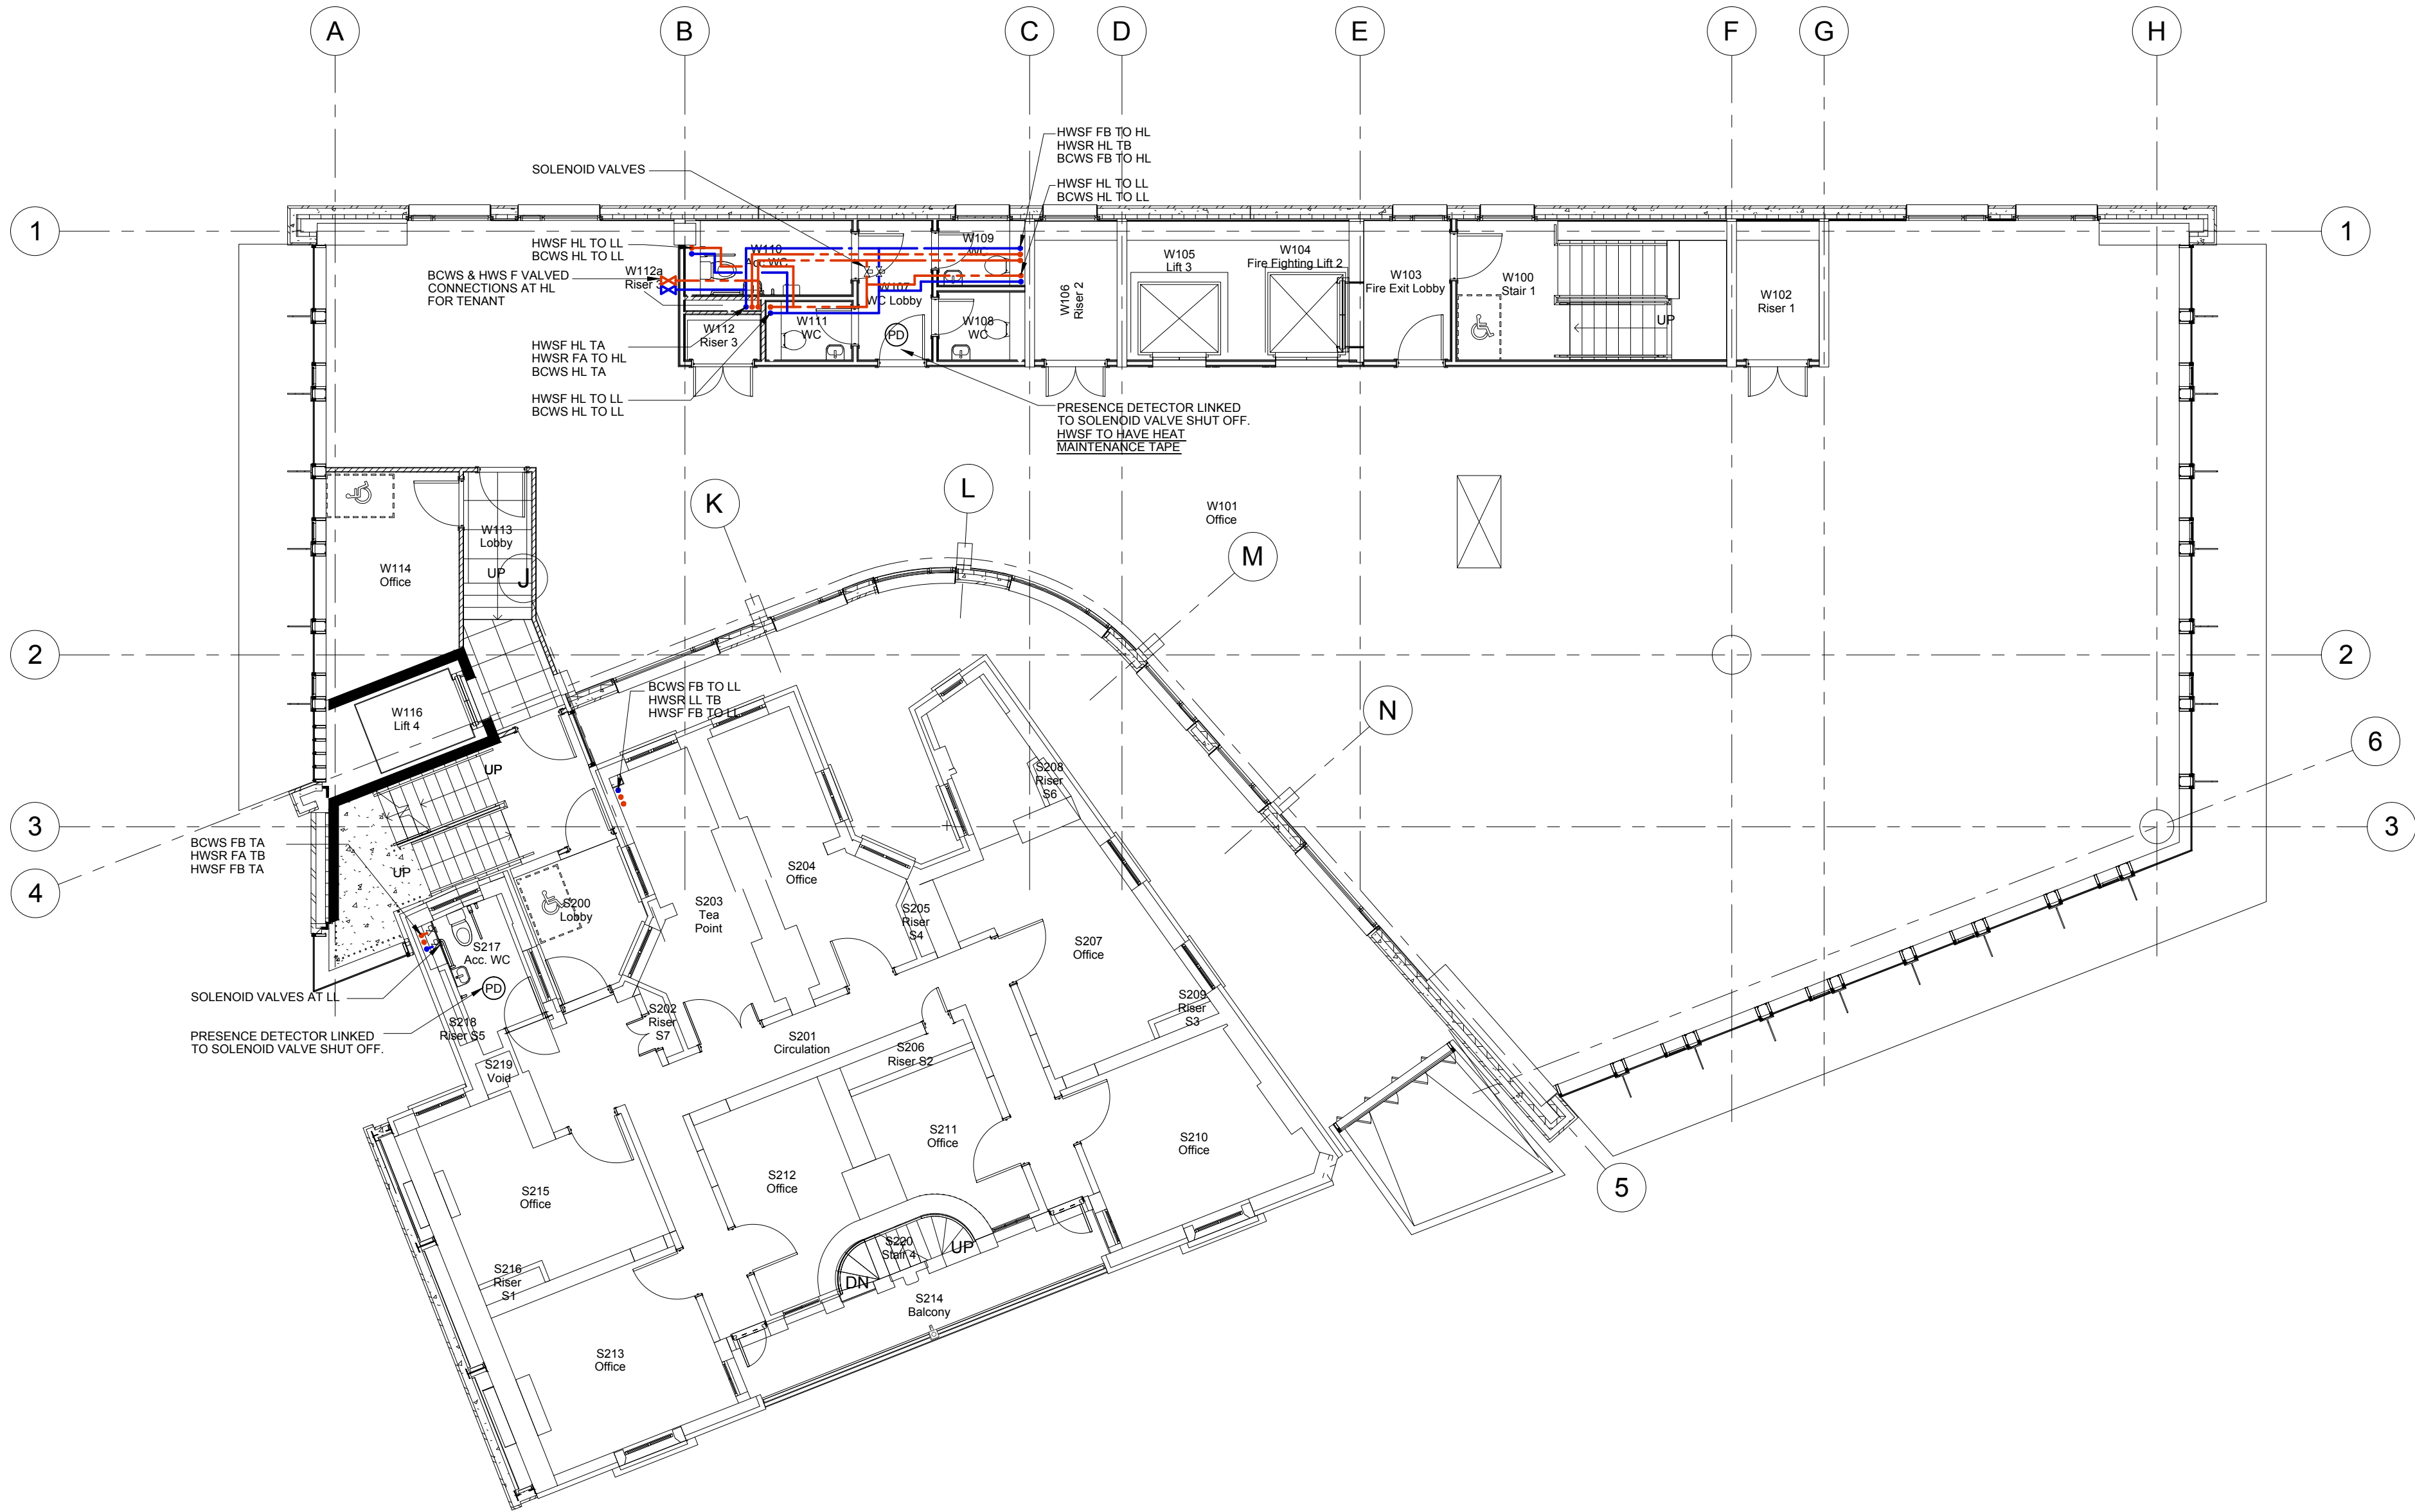

DO NOT SCALE FROM THIS DRAWING. ALL DIMENSIONS TO BE CHECKED ON SITE.						<table><tr><td>T1</td><td>ADY</td><td>16/11/12</td><td>UPDATED TO SUIT CMT COMMENTS</td></tr><tr><td>T0</td><td>ADY</td><td>01/10/12</td><td>TENDER ISSUE</td></tr><tr><td>rev</td><td>by</td><td>date</td><td>chkd amendments</td></tr></table>		T1	ADY	16/11/12	UPDATED TO SUIT CMT COMMENTS	T0	ADY	01/10/12	TENDER ISSUE	rev	by	date	chkd amendments	key plan 				 BAM Design Ltd An operating company of BAM Construct UK Ltd Architecture Structural Engineering Environmental Services Interior Design Feasibility Studies 3D Visualisation Building Information Modelling Centrum Business Park Griffins Way, St Albans Hertfordshire, AL1 2RD T 01727 894200 E design@bam.co.uk W www.bam.co.uk		project Kings Cross - Building E1 title WATER SERVICES FIRST FLOOR (WRAP) SECOND FLOOR (STANLEY)		<table><tr><td colspan="4">drawing status TENDER</td></tr><tr><td colspan="2">contract no. ----</td><td colspan="2">scale 1:100 @ A1</td></tr><tr><td colspan="2">client ref. ----</td><td colspan="2">date Oct.12</td></tr><tr><td colspan="2">drawn by ADY</td><td colspan="2">checked by DRW </td></tr><tr><td>drawing no. 4142</td><td>SERV SERV</td><td>5204</td><td>T1</td></tr></table>				drawing status TENDER				contract no. ----		scale 1:100 @ A1		client ref. ----		date Oct.12		drawn by ADY		checked by DRW		drawing no. 4142	SERV SERV	5204	T1
T1	ADY	16/11/12	UPDATED TO SUIT CMT COMMENTS	
T0	ADY	01/10/12	TENDER ISSUE	
rev	by	date	chkd amendments	
drawing status TENDER	
contract no. ----		scale 1:100 @ A1	
client ref. ----		date Oct.12	
drawn by ADY		checked by DRW	
drawing no. 4142	SERV SERV	5204	T1	