


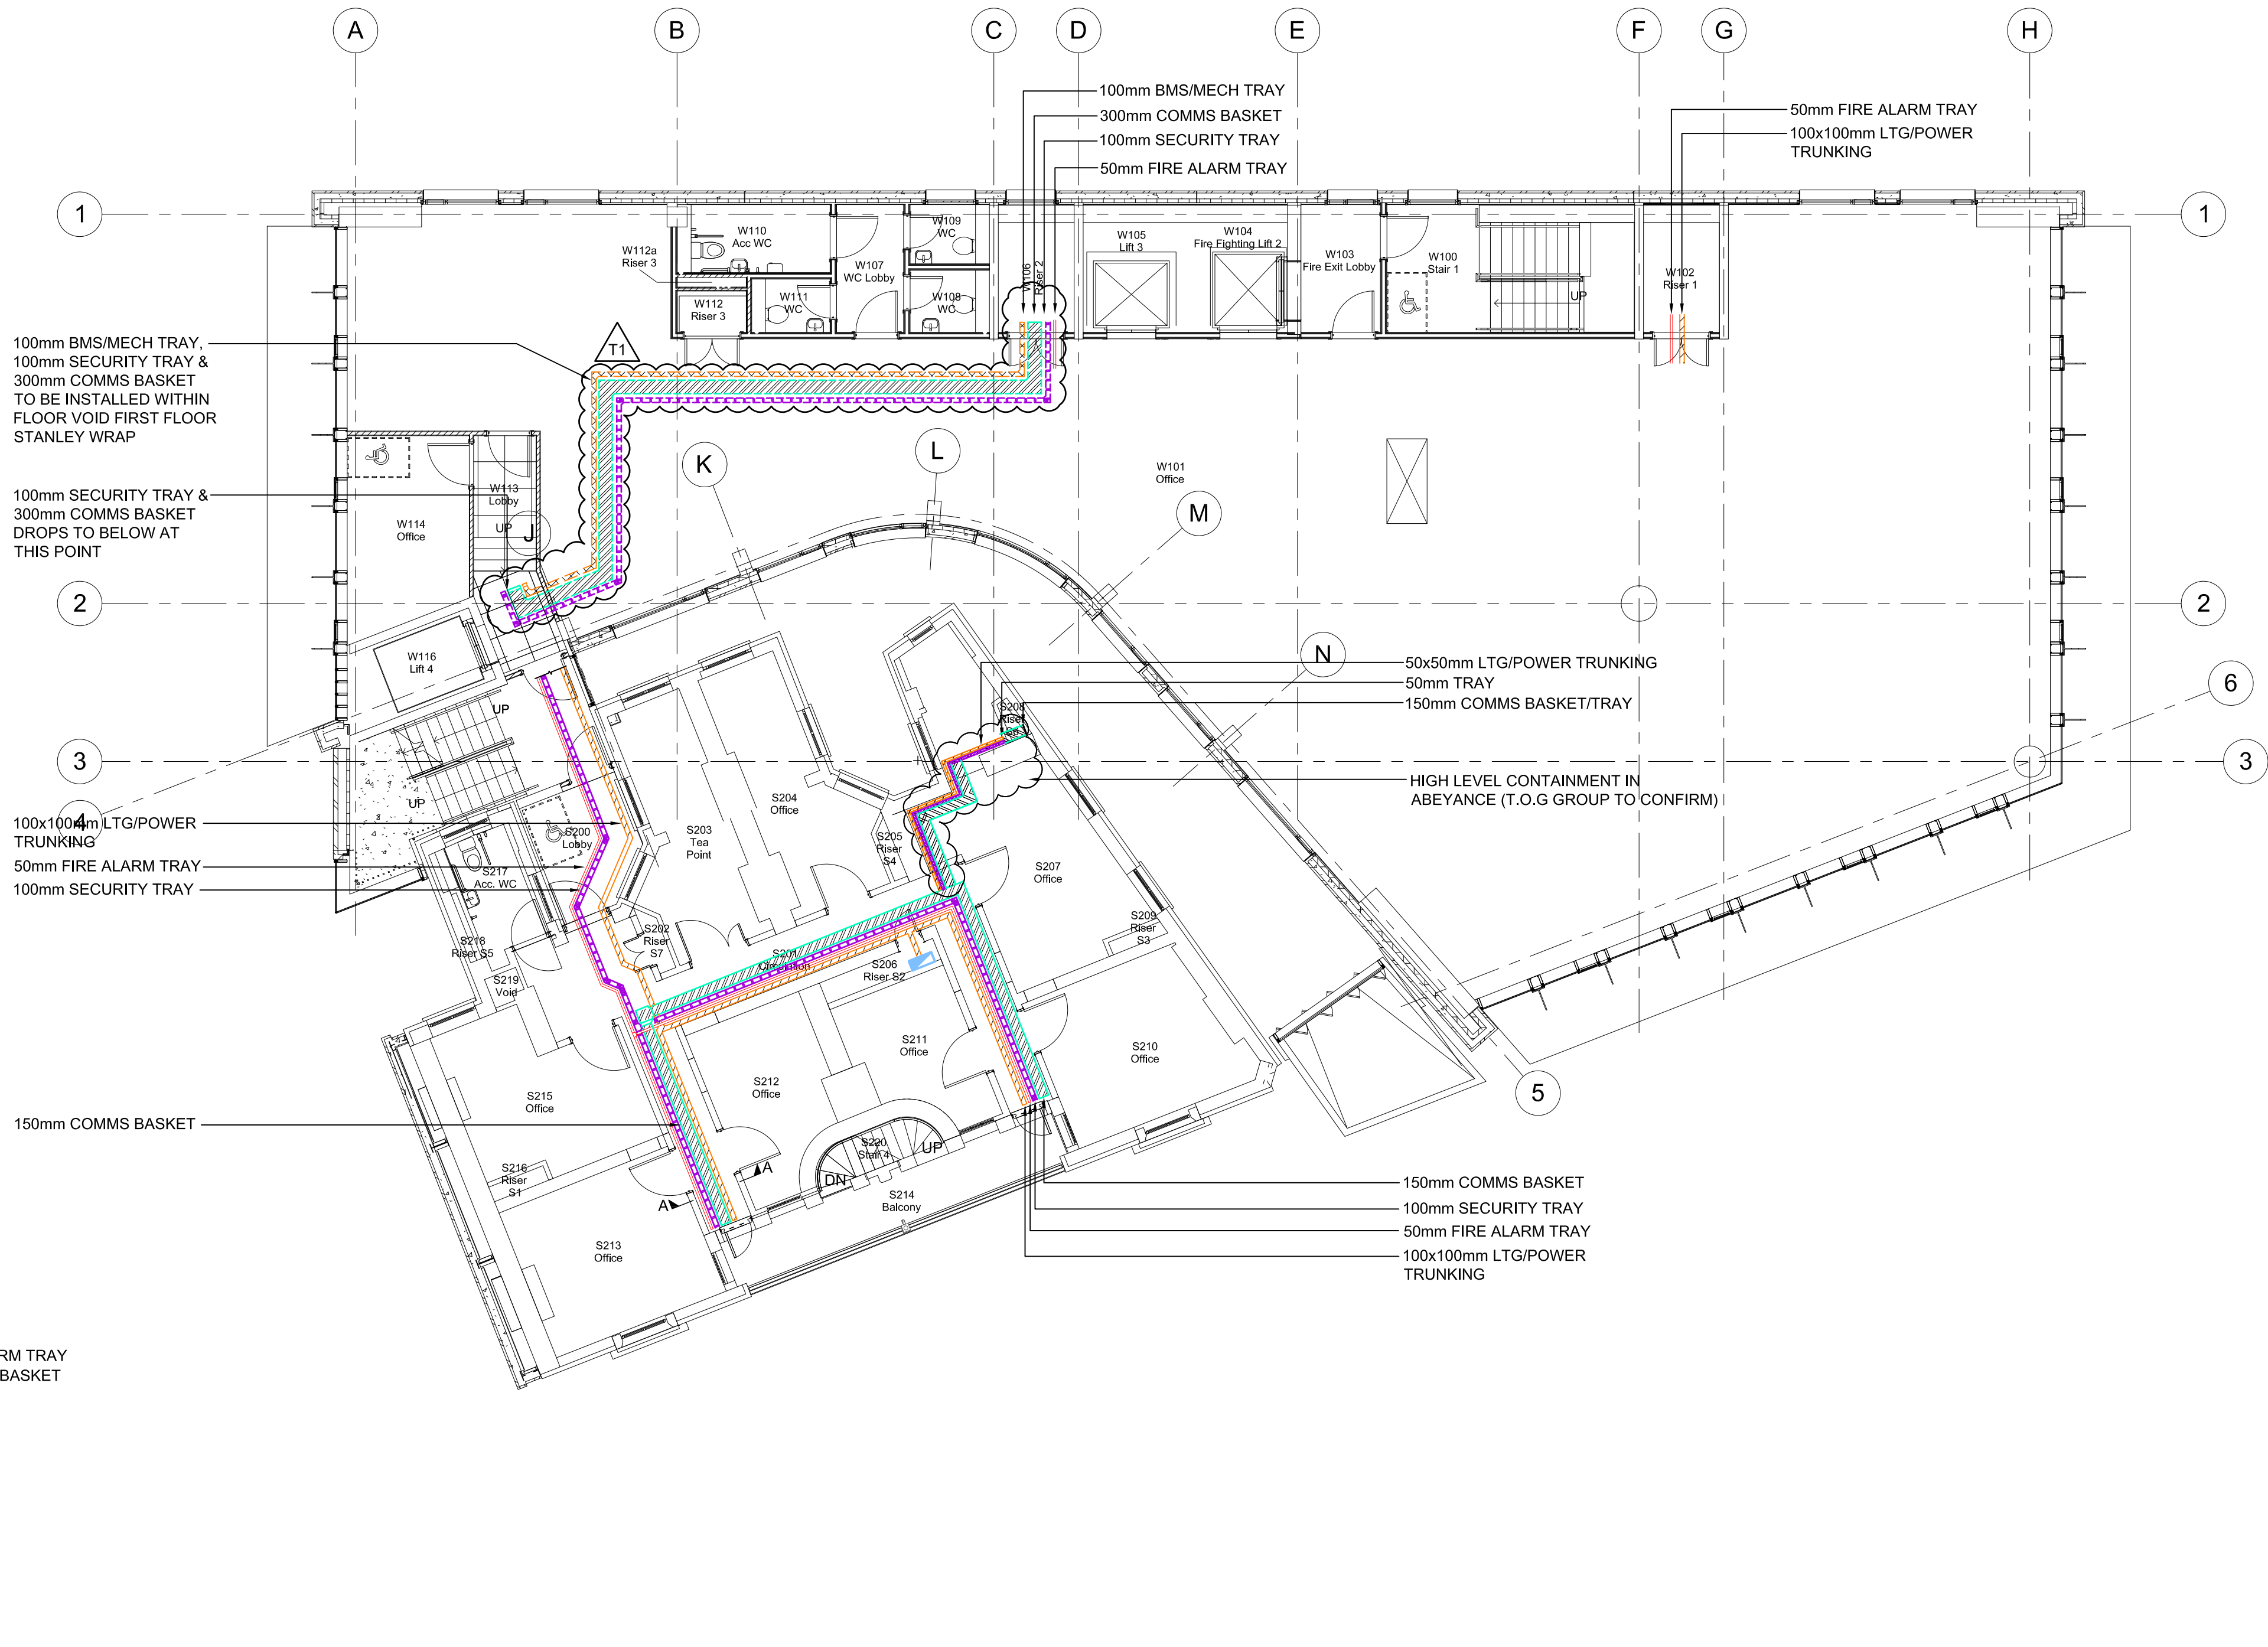

DO NOT SCALE FROM THIS DRAWING. ALL DIMENSIONS TO BE CHECKED ON SITE.																			
NOTES																			
1. LINEAR FLUORESCENT INSTALLED WITHIN BEAM DEPTH AT H/L. CONTROLLED BY DUSK/DAWN LDR SENSOR VIA TIMECLOCK.																			