


LEGEND

SVP - SOIL VENT PIPE
 WVP - WASTE VENT PIPE
 SS - STUB STACK
 VP - VENT PIPE
 CS - CONDENSATE STACK
 FW - FOUL WATER
 SW - SURFACE WATER
 RWP - RAINWATER PIPE
 HRWP - HARVESTED RAINWATER PIPE
 RWH - RAINWATER HARVESTING
 RWO - RAINWATER OUTLET
 HRWO - HARVESTED RAINWATER OUTLET
 CD - CAPPED DRAIN
 FA - FROM ABOVE
 TA - TO ABOVE
 TB - TO BELOW
 FB - FROM BELOW
 HL - HIGH LEVEL
 LL - LOW LEVEL
 FRL - FINISHED ROOF LEVEL

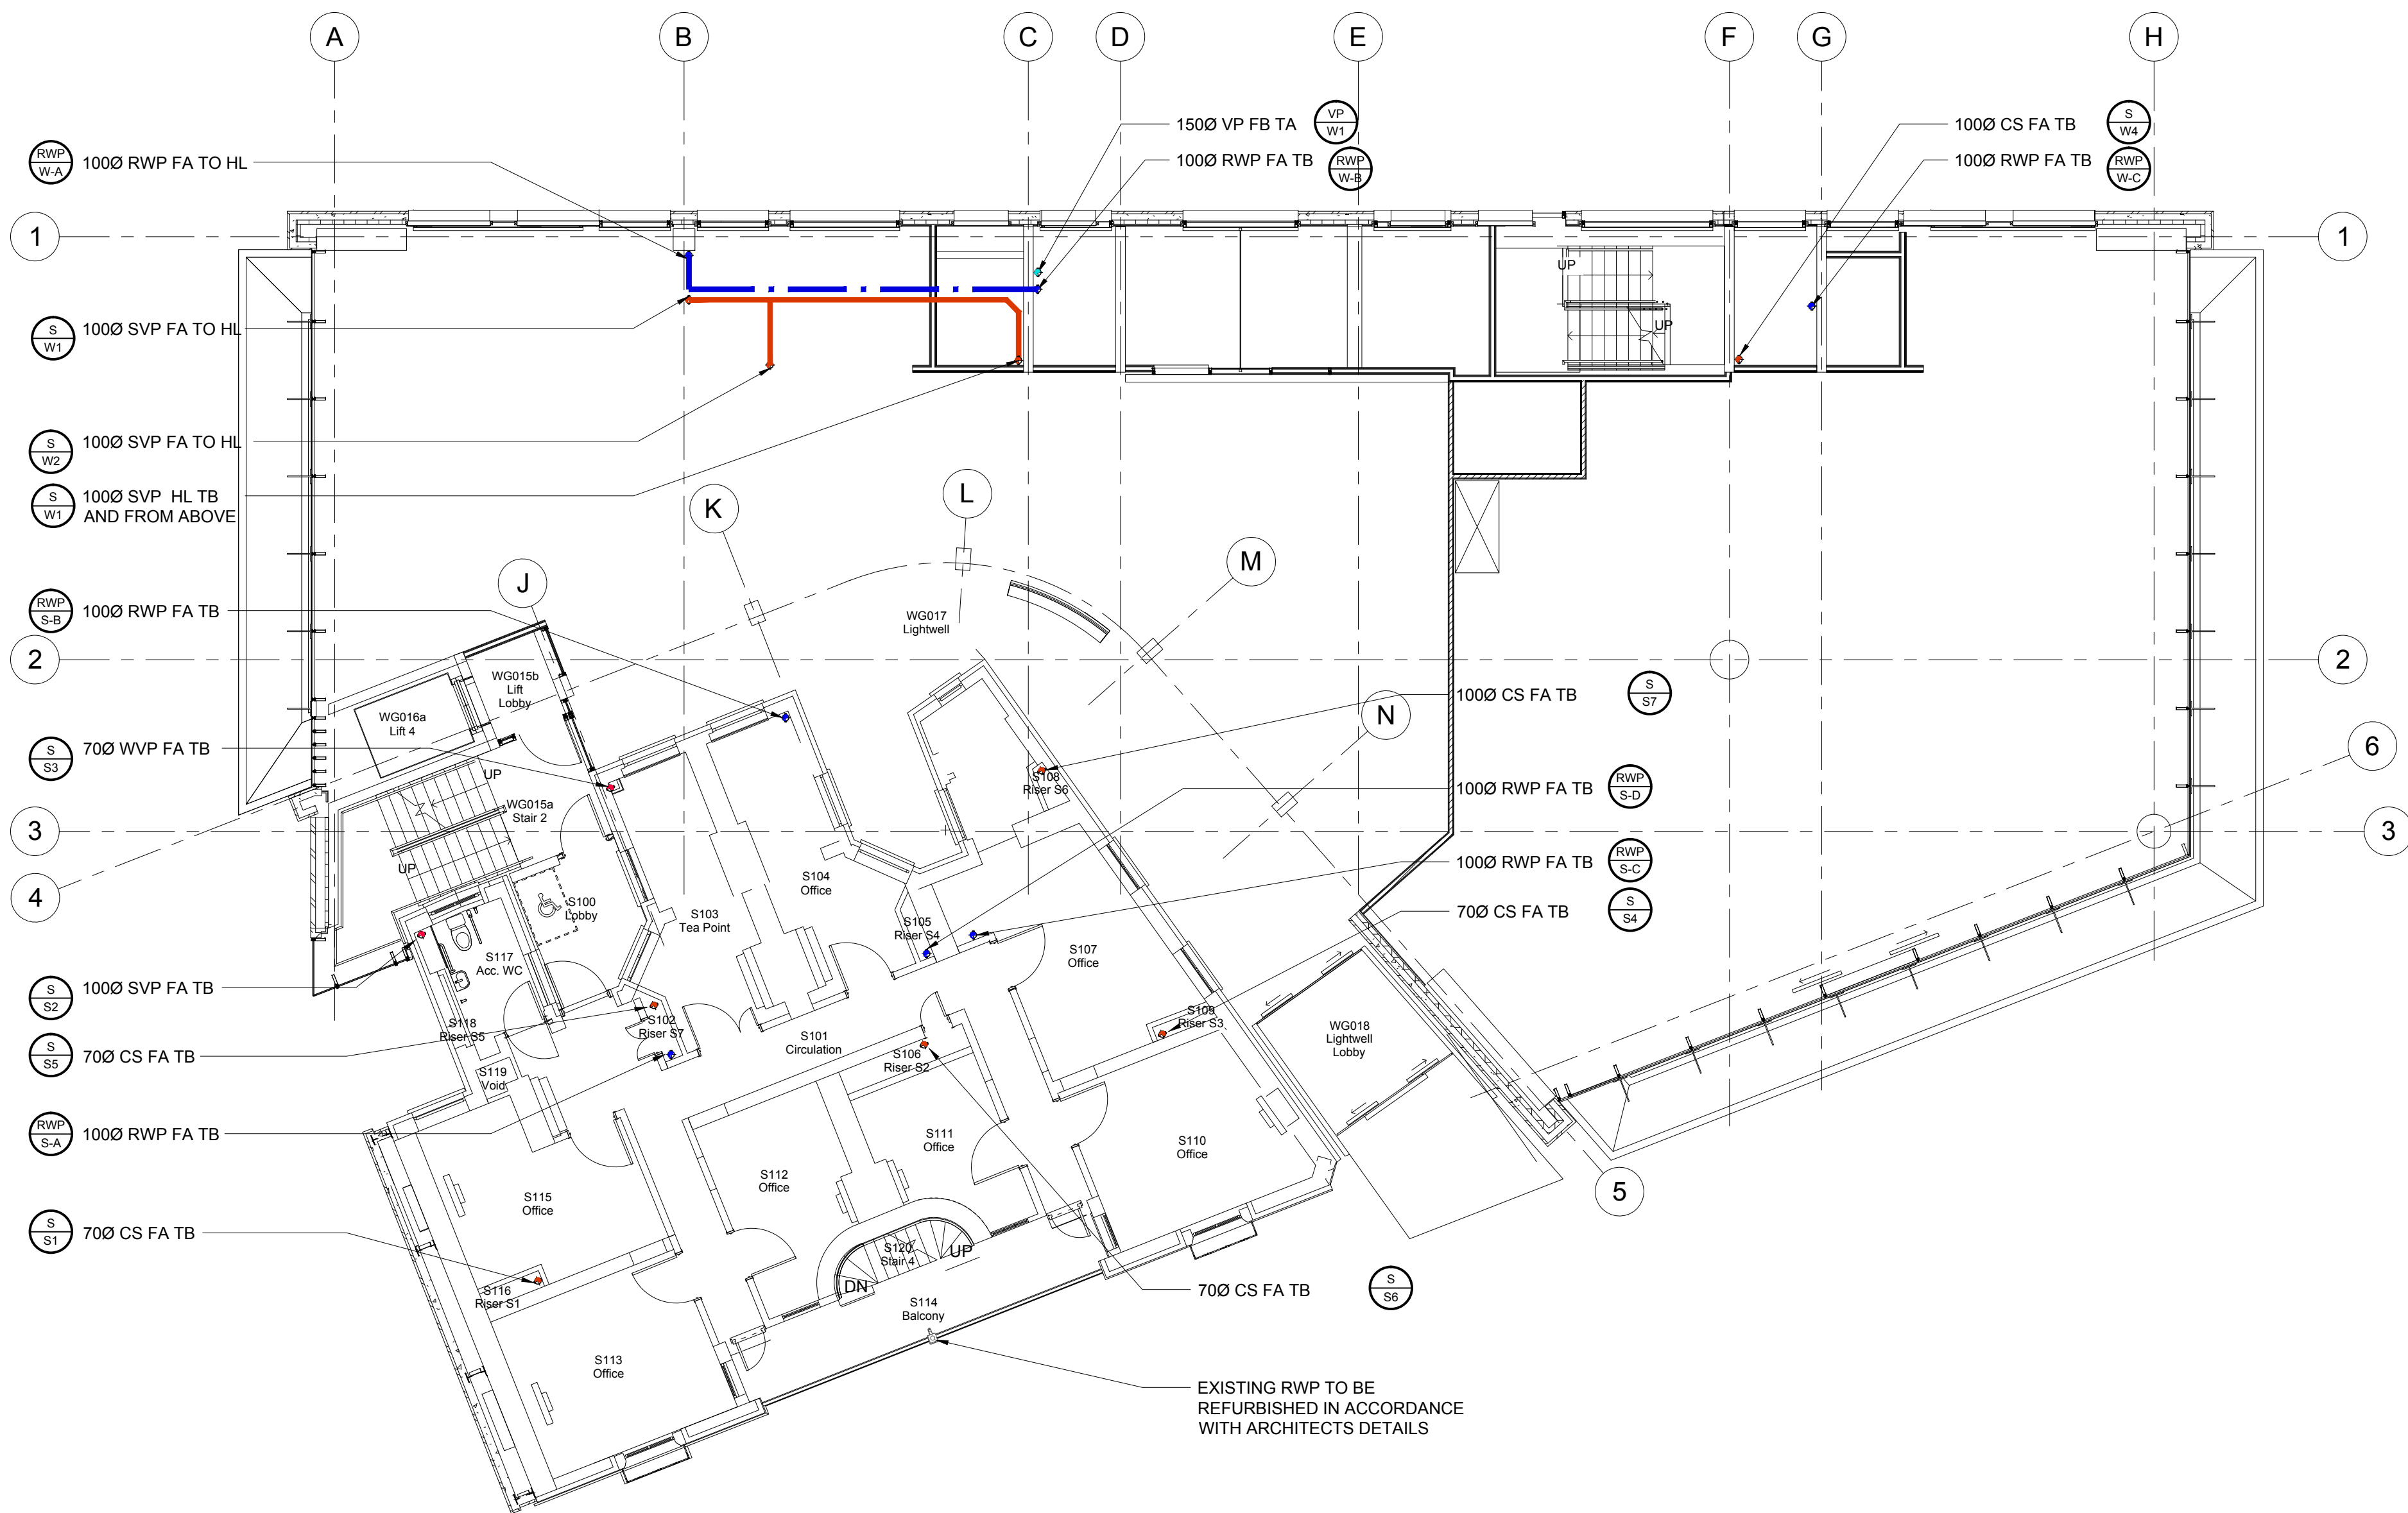

DO NOT SCALE FROM THIS DRAWING.
ALL DIMENSIONS TO BE CHECKED ON SITE

T1	ADY	16/11/12		UPDATED TO SUIT CMT COMMENTS
T0	ADY	01/10/12		TENDER ISSUE
rev	by	date	chkd	amendments

key plan



Architecture
Structural Engineering
Environmental Services
Interior Design
Feasibility Studies
3D Visualisation
Building Information Modelling

BAM Design Ltd
An operating company of
BAM Construct UK Ltd

Centrium Business Park
Griffiths Way, St Albans
Hertfordshire, AL1 2RD

T 01727 894200
E design@bam.co.uk
W www.bam.co.uk

project

Kings Cross - Building E1

title

SANITATION & RAINWATER
GROUND FLOOR H/L (WRAP)
FIRST FLOOR (STANLEY)

drawing status TENDER

contract no. ----	scale 1:100 @ A1
client ref. ----	date Oct.'12
drawn by ADY	checked by DRW <i>Paul</i>

drawing no.	4142	SERV	5103	T1
-------------	------	------	------	----