


LEGEND

SVP - SOIL VENT PIPE
WVP - WASTE VENT PIPE
SS - STUB STACK
VP - VENT PIPE
CS - CONDENSATE STACK
FW - FOUL WATER
SW - SURFACE WATER
RWP - RAINWATER PIPE
HRWP - HARVESTED RAINWATER PIPE
RWH - RAINWATER HARVESTING
RWO - RAINWATER OUTLET
HRWO - HARVESTED RAINWATER OUTLET
CD - CAPPED DRAIN
FA - FROM ABOVE
TA - TO ABOVE
TB - TO BELOW
FB - FROM BELOW
HL - HIGH LEVEL
LL - LOW LEVEL
FRL - FINISHED ROOF LEVEL

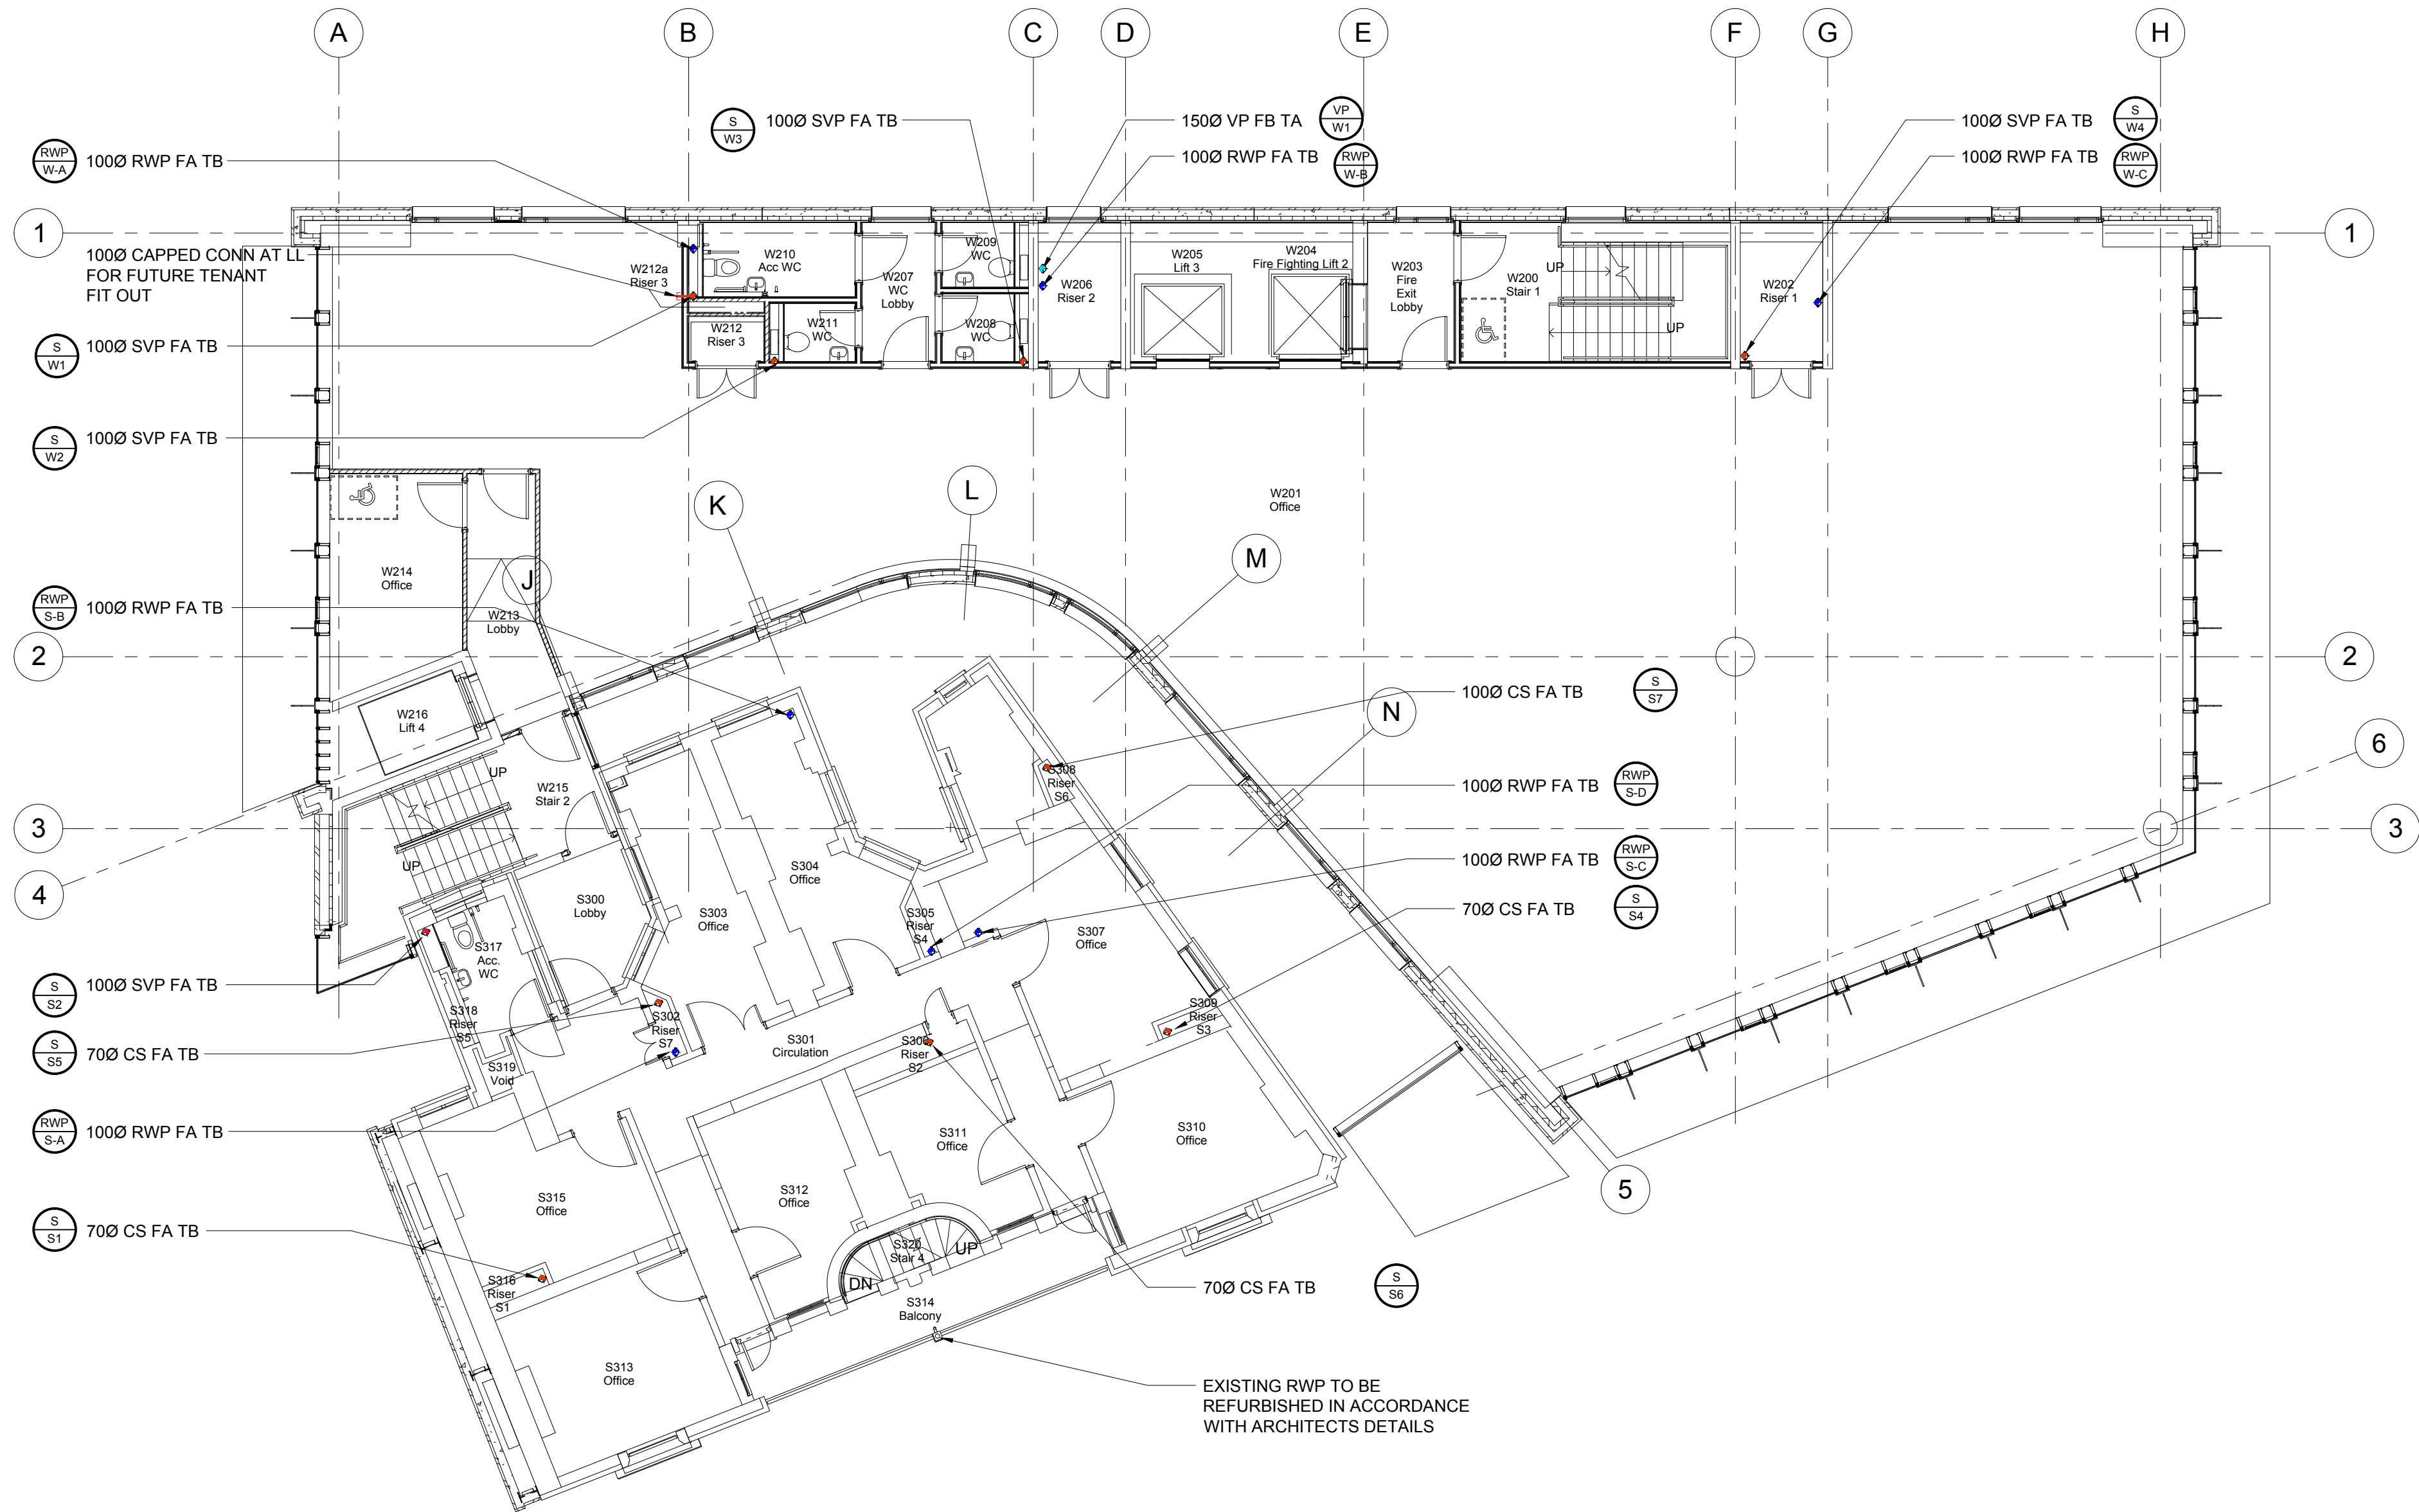

DO NOT SCALE FROM THIS DRAWING. ALL DIMENSIONS TO BE CHECKED ON SITE.						key plan 				 BAM Design Ltd An operating company of BAM Construct UK Ltd Architecture Structural Engineering Environmental Services Interior Design Feasibility Studies 3D Visualisation Building Information Modelling Centrum Business Park Griffins Way, St Albans Hertfordshire, AL1 2RD T 01727 894200 E design@bam.co.uk W www.bam.co.uk		project Kings Cross - Building E1 title SANITATION & RAINWATER SECOND FLOOR (WRAP) THIRD FLOOR (STANLEY)		drawing status TENDER contract no. scale 1:100 @ A1 client ref. date Oct.'12 drawn by ADY checked by DRW				drawing no. 4142 SERV 5105 T1			
--	--	--	--	--	--	--------------	--	--	--	--	--	---	--	--	--	--	--	-------------------------------	--	--	--