


LEGEND

SVP - SOIL VENT PIPE
WVP - WASTE VENT PIPE
SS - STUB STACK
VP - VENT PIPE
CS - CONDENSATE STACK
FW - FOUL WATER
SW - SURFACE WATER
RWP - RAINWATER PIPE
HRWP - HARVESTED RAINWATER PIPE
RWH - RAINWATER HARVESTING
RWO - RAINWATER OUTLET
HRWO - HARVESTED RAINWATER OUTLET
CD - CAPPED DRAIN
FA - FROM ABOVE
TA - TO ABOVE
TB - TO BELOW
FB - FROM BELOW
HL - HIGH LEVEL
LL - LOW LEVEL
FRL - FINISHED ROOF LEVEL

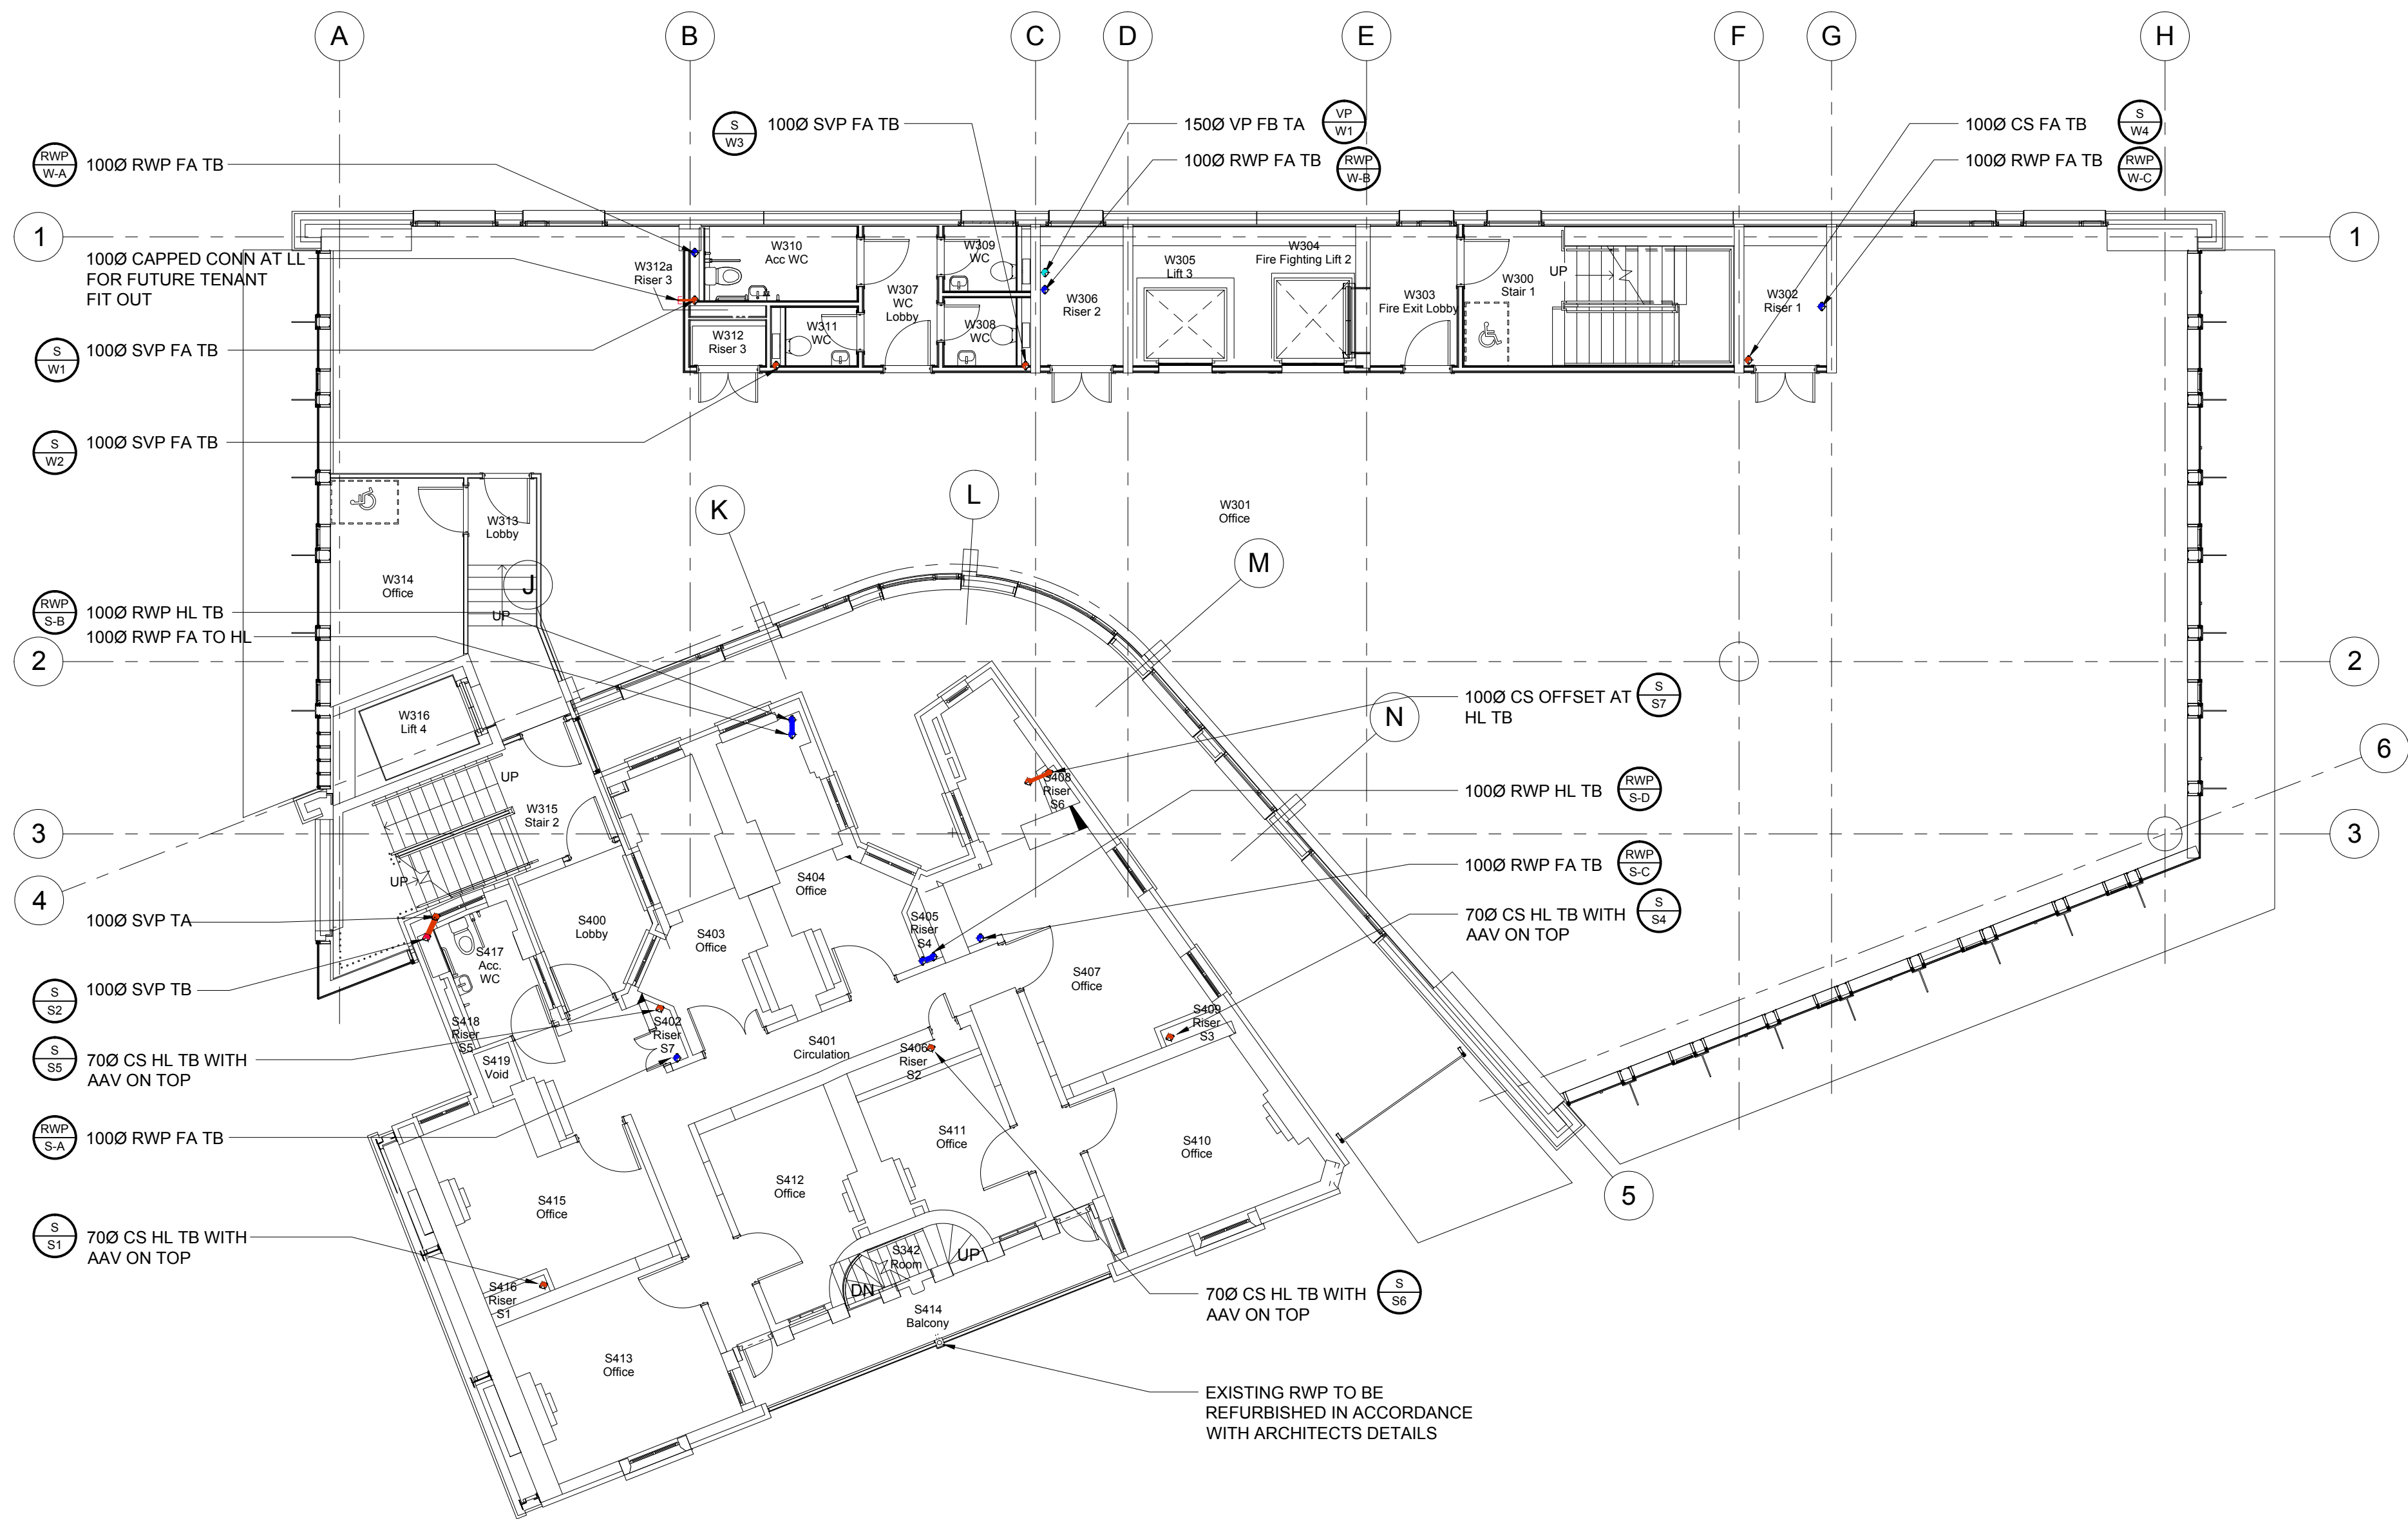

DO NOT SCALE FROM THIS DRAWING.
ALL DIMENSIONS TO BE CHECKED ON SITE

T1	ADY	16/11/12		UPDATED TO SUIT CMT COMMENTS
T0	ADY	01/10/12		TENDER ISSUE
rev	by	date	chkd	amendments

key plan



Architecture
Structural Engineering
Environmental Services
Interior Design
Feasibility Studies
3D Visualisation
Building Information Modelling

BAM Design Ltd
An operating company of
BAM Construct UK Ltd

Centrium Business Park
Griffiths Way, St Albans
Hertfordshire, AL1 2RD

T 01727 894200
E design@bam.co.uk
W www.bam.co.uk

project

Kings Cross - Building E1

title	SANITATION & RAINWATER THIRD FLOOR (WRAP) FOURTH FLOOR (STANLEY)
-------	--

drawing status TENDER

contract no. ----	scale 1:100 @ A1
client ref. ----	date Oct.'12
drawn by ADY	checked by DRW 

drawing no.	4142	SERV	5106	T1
-------------	------	------	------	----