


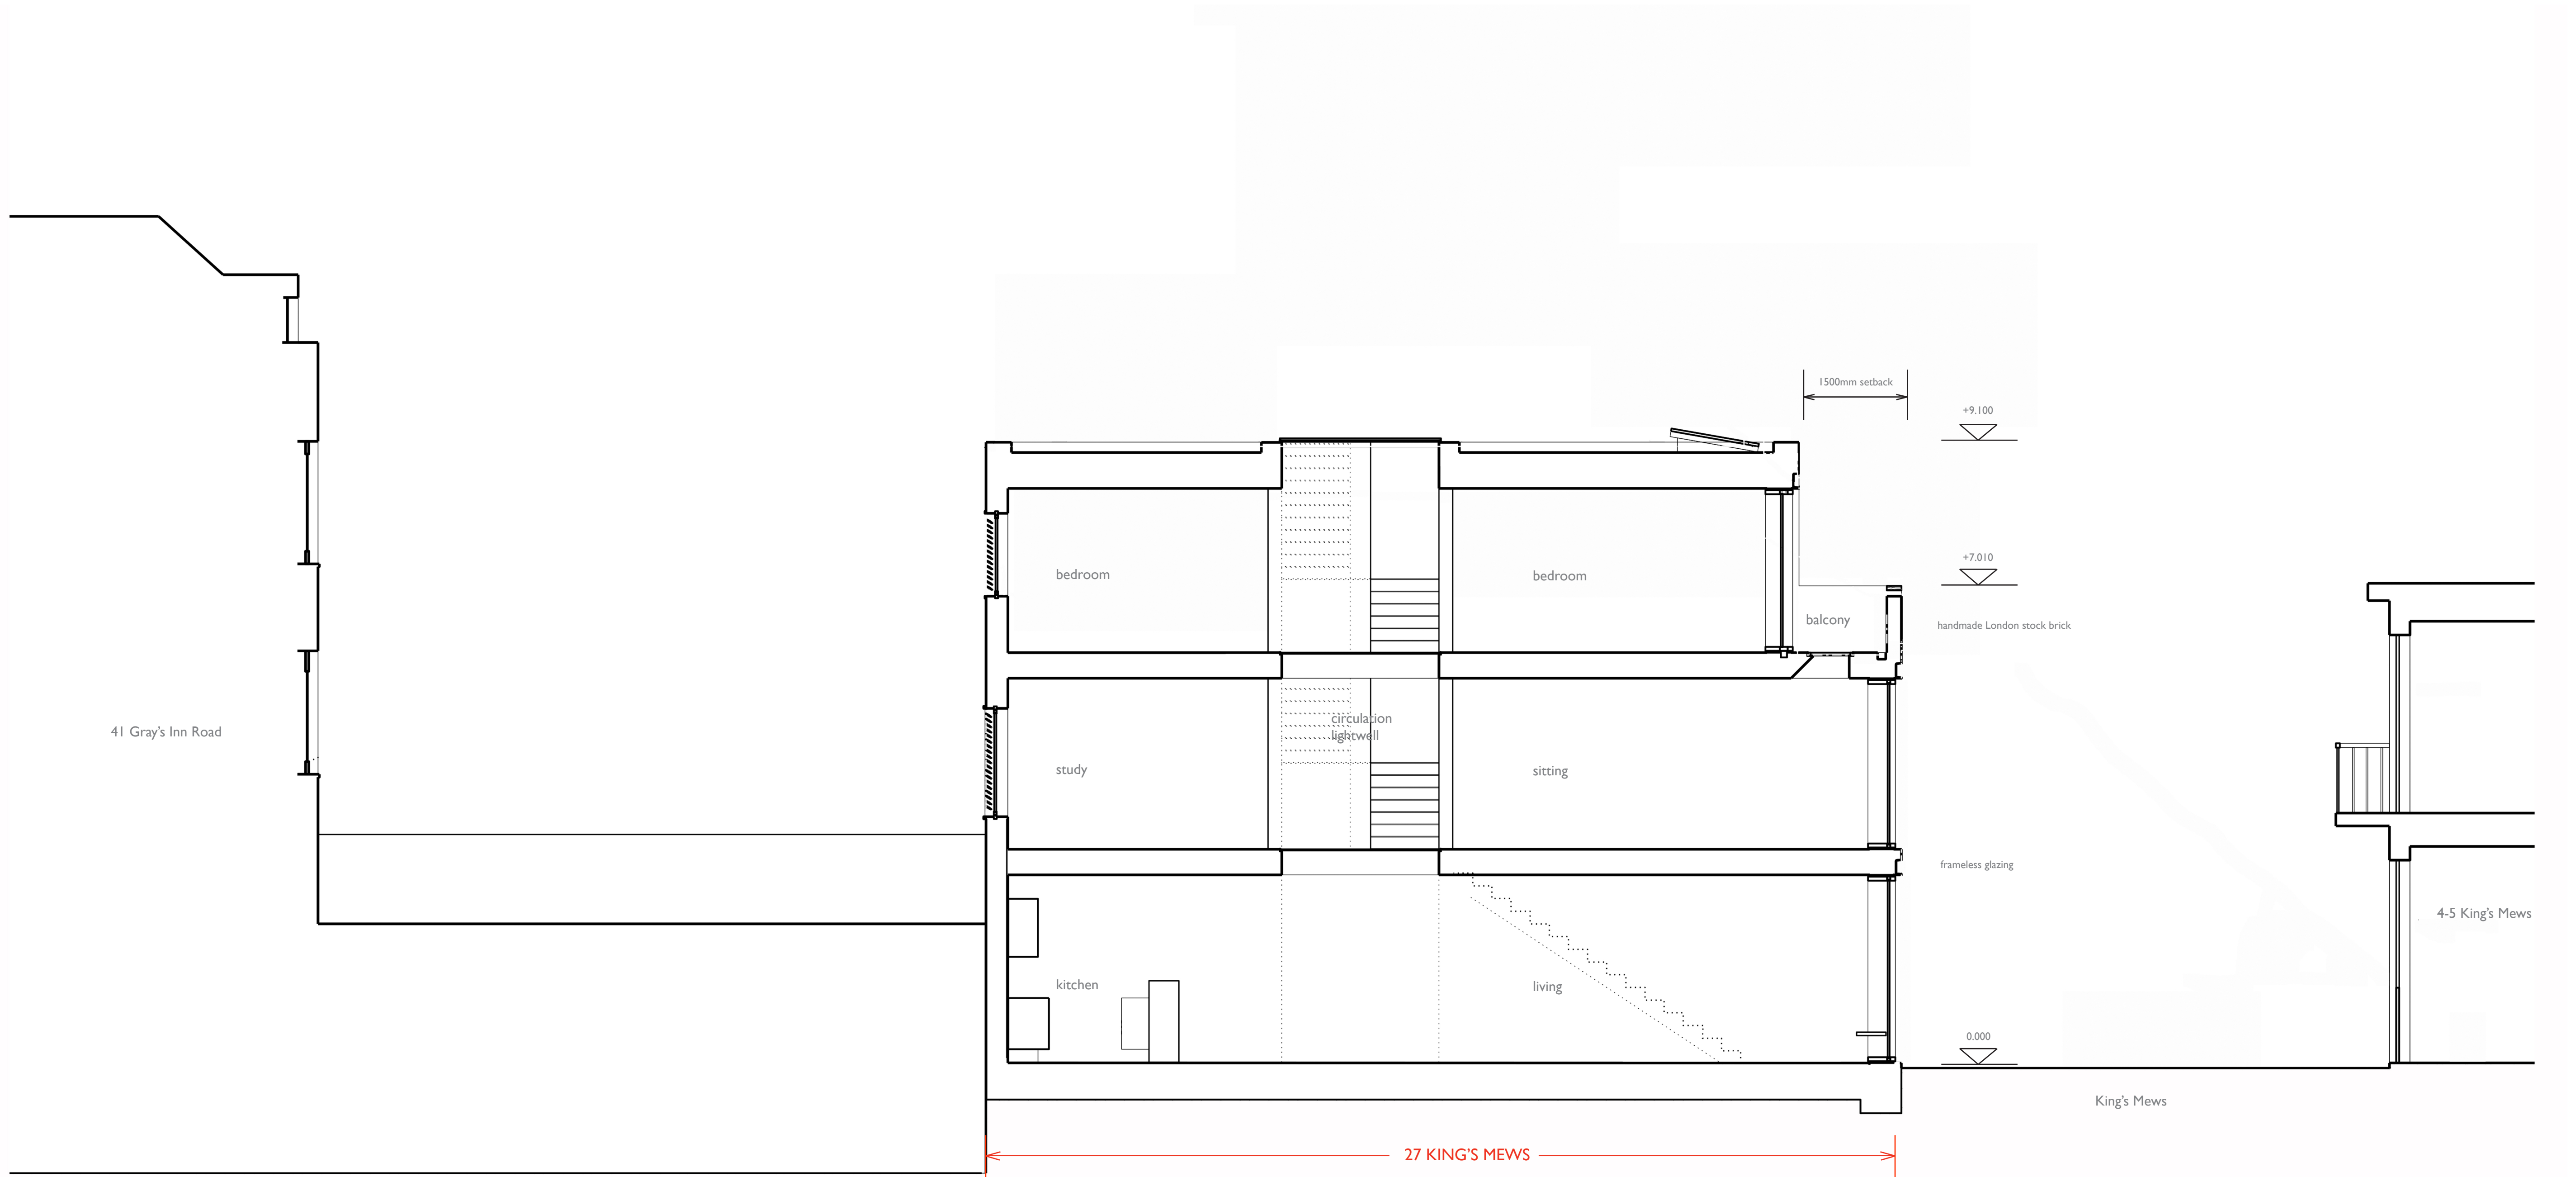

approved section A - A

PLANNING

Title:	CONSENTED SECTION
Drawing Number:	115_C1300
Rev:	00
Issued:	31.01.13
Scale:	1:50 @ A1
Project:	27 King's Mews London WC1N

