


ELEVATION ON A - A

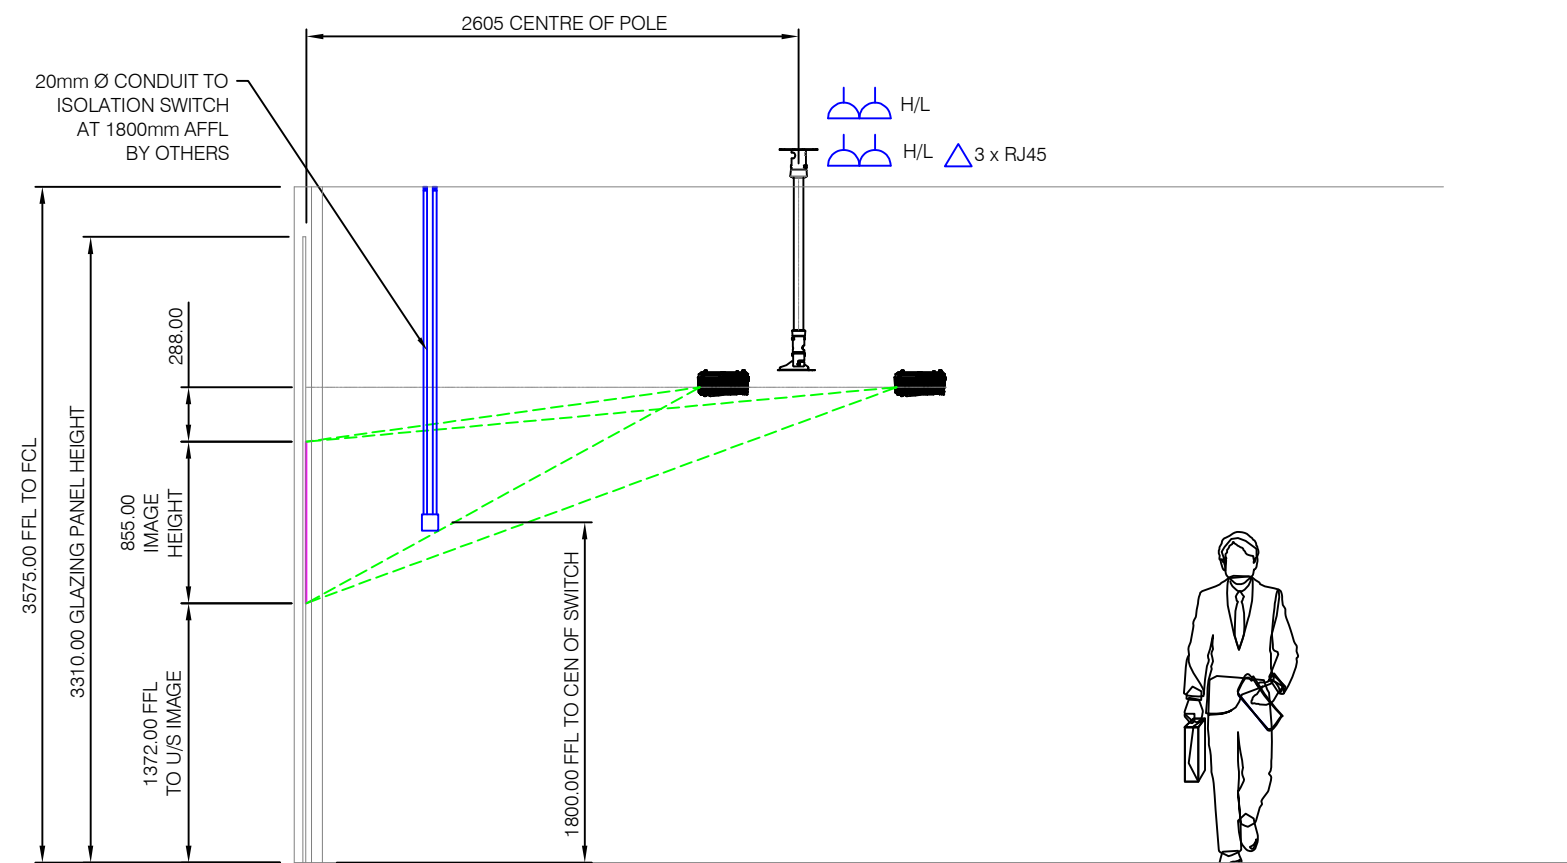

ELEVATION ON B - B

notes

IN ADDITION TO THE PORTS PROVIDED AT PROJECTOR POSITION, 1 No. VLAN 813 PORT TO BE PATCHED TO 'DIGISHOW' MEDIA PLAYER IN COMMS ROOM RACK

MITSUBISHI FD630U PROJECTOR WITH STANDARD LENS

IMAGE WIDTH - 1520mm
IMAGE HEIGHT - 855mm
OFFSET - 288mm
PROJECTION DISTANCE - MIN - 2084mm
PROJECTION DISTANCE - MAX - 3125mm

key

H/L 13A DOUBLE SWITCHED SOCKET AT HIGH LEVEL

RJ45 RJ45 DATA POINT

ISO ISOLATION SWITCH BY OTHERS

00	11.12.12	FIRST DRAWN	JC	SW
rev:	date:	description:	dim:	eng:

ELECTROSONIC

Hawley Mill
Hawley Road
Dartford
Kent
DA2 7SY
Tel. No. 01322 22211
Fax No. 01322 28215
Website: www.electrosonic.com

ALL RIGHTS RESERVED. REPRODUCTION OR ISSUE TO THIRD PARTIES IN ANY FORM WHATSOEVER IS NOT PERMITTED WITHOUT WRITTEN CONSENT FROM ELECTROSONIC
© 2012 ELECTROSONIC Ltd

scale: 1:40 @ A3
ALL DIMENSIONS & SIZES TO BE VERIFIED ON SITE BEFORE ANY WORK IS CARRIED OUT ON SITE. ALL DIMENSIONS IN mm UNLESS STATED OTHERWISE

project name: Barclays Branch Projections

project no: AJN60037

site address: 6 - 17 Tottenham Court Road
London
W1T 1BH

drawing title: Projection Elevations

status: FOR APPROVAL

drawn by: Jane Cockings date: 11.12.2012

job contact: Steve Whiting

drawing no: 60037-14-AV300 rev: 00